


CLARKE ASSOCIATES
• Architecture •
Urban Design Limited

PROJECT
FINSTART LTD
PROCTOR HOUSE BUILDING 02, PROCTOR STREET, HOLBORN

SCALE 1:100
DATE 20JUN00
JOB No 199
DWG No D99-903

TITLE
BUILDING 02
EXISTING THIRD FLOOR PLAN

EXHIBIT 1
21 MAY 2001
LONDON BOROUGH OF CAMDEN
PLANNING DEPARTMENT

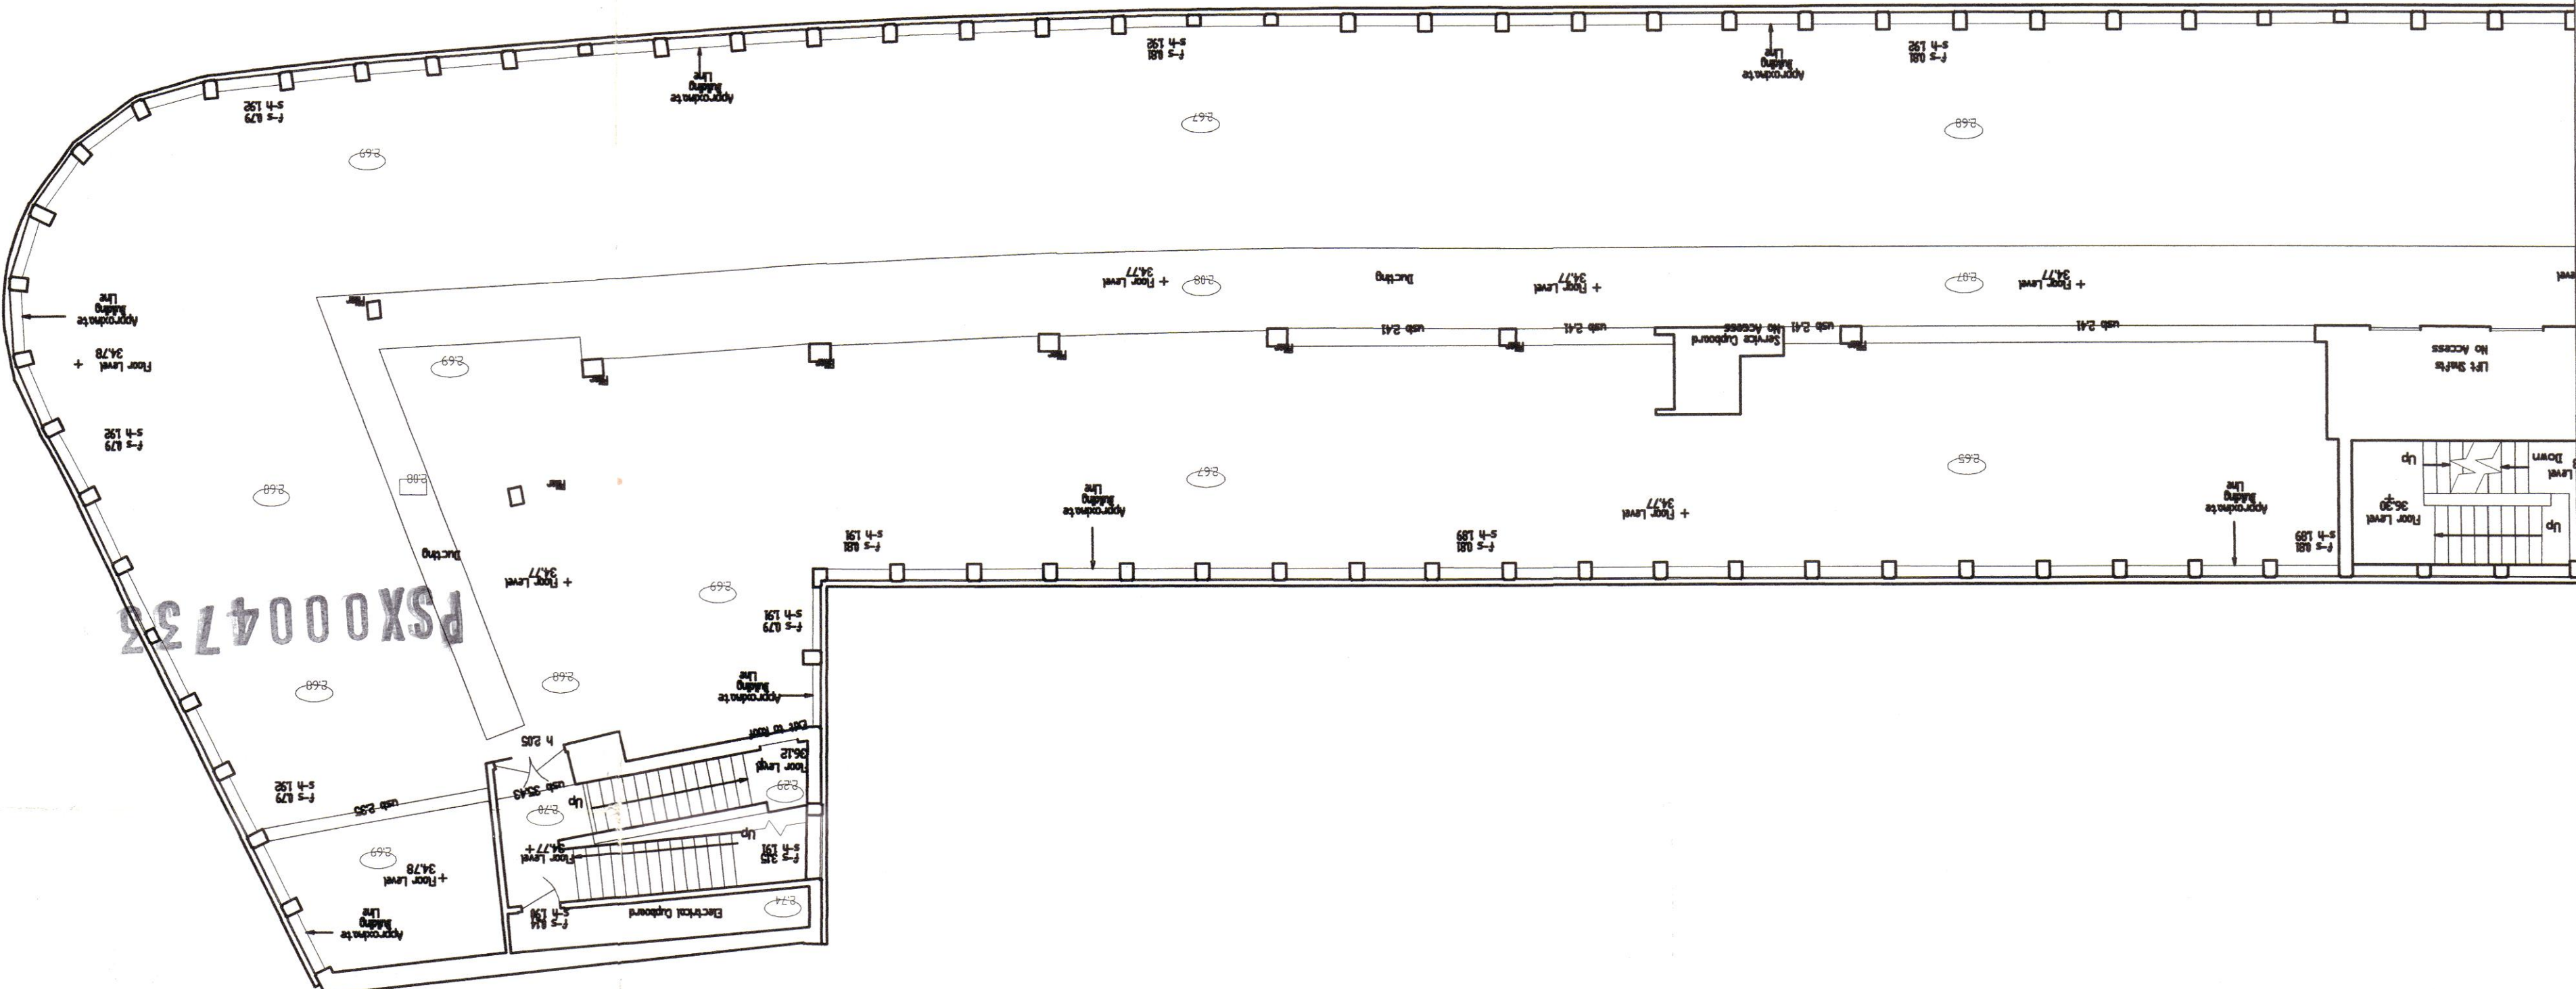

PSX0004735