


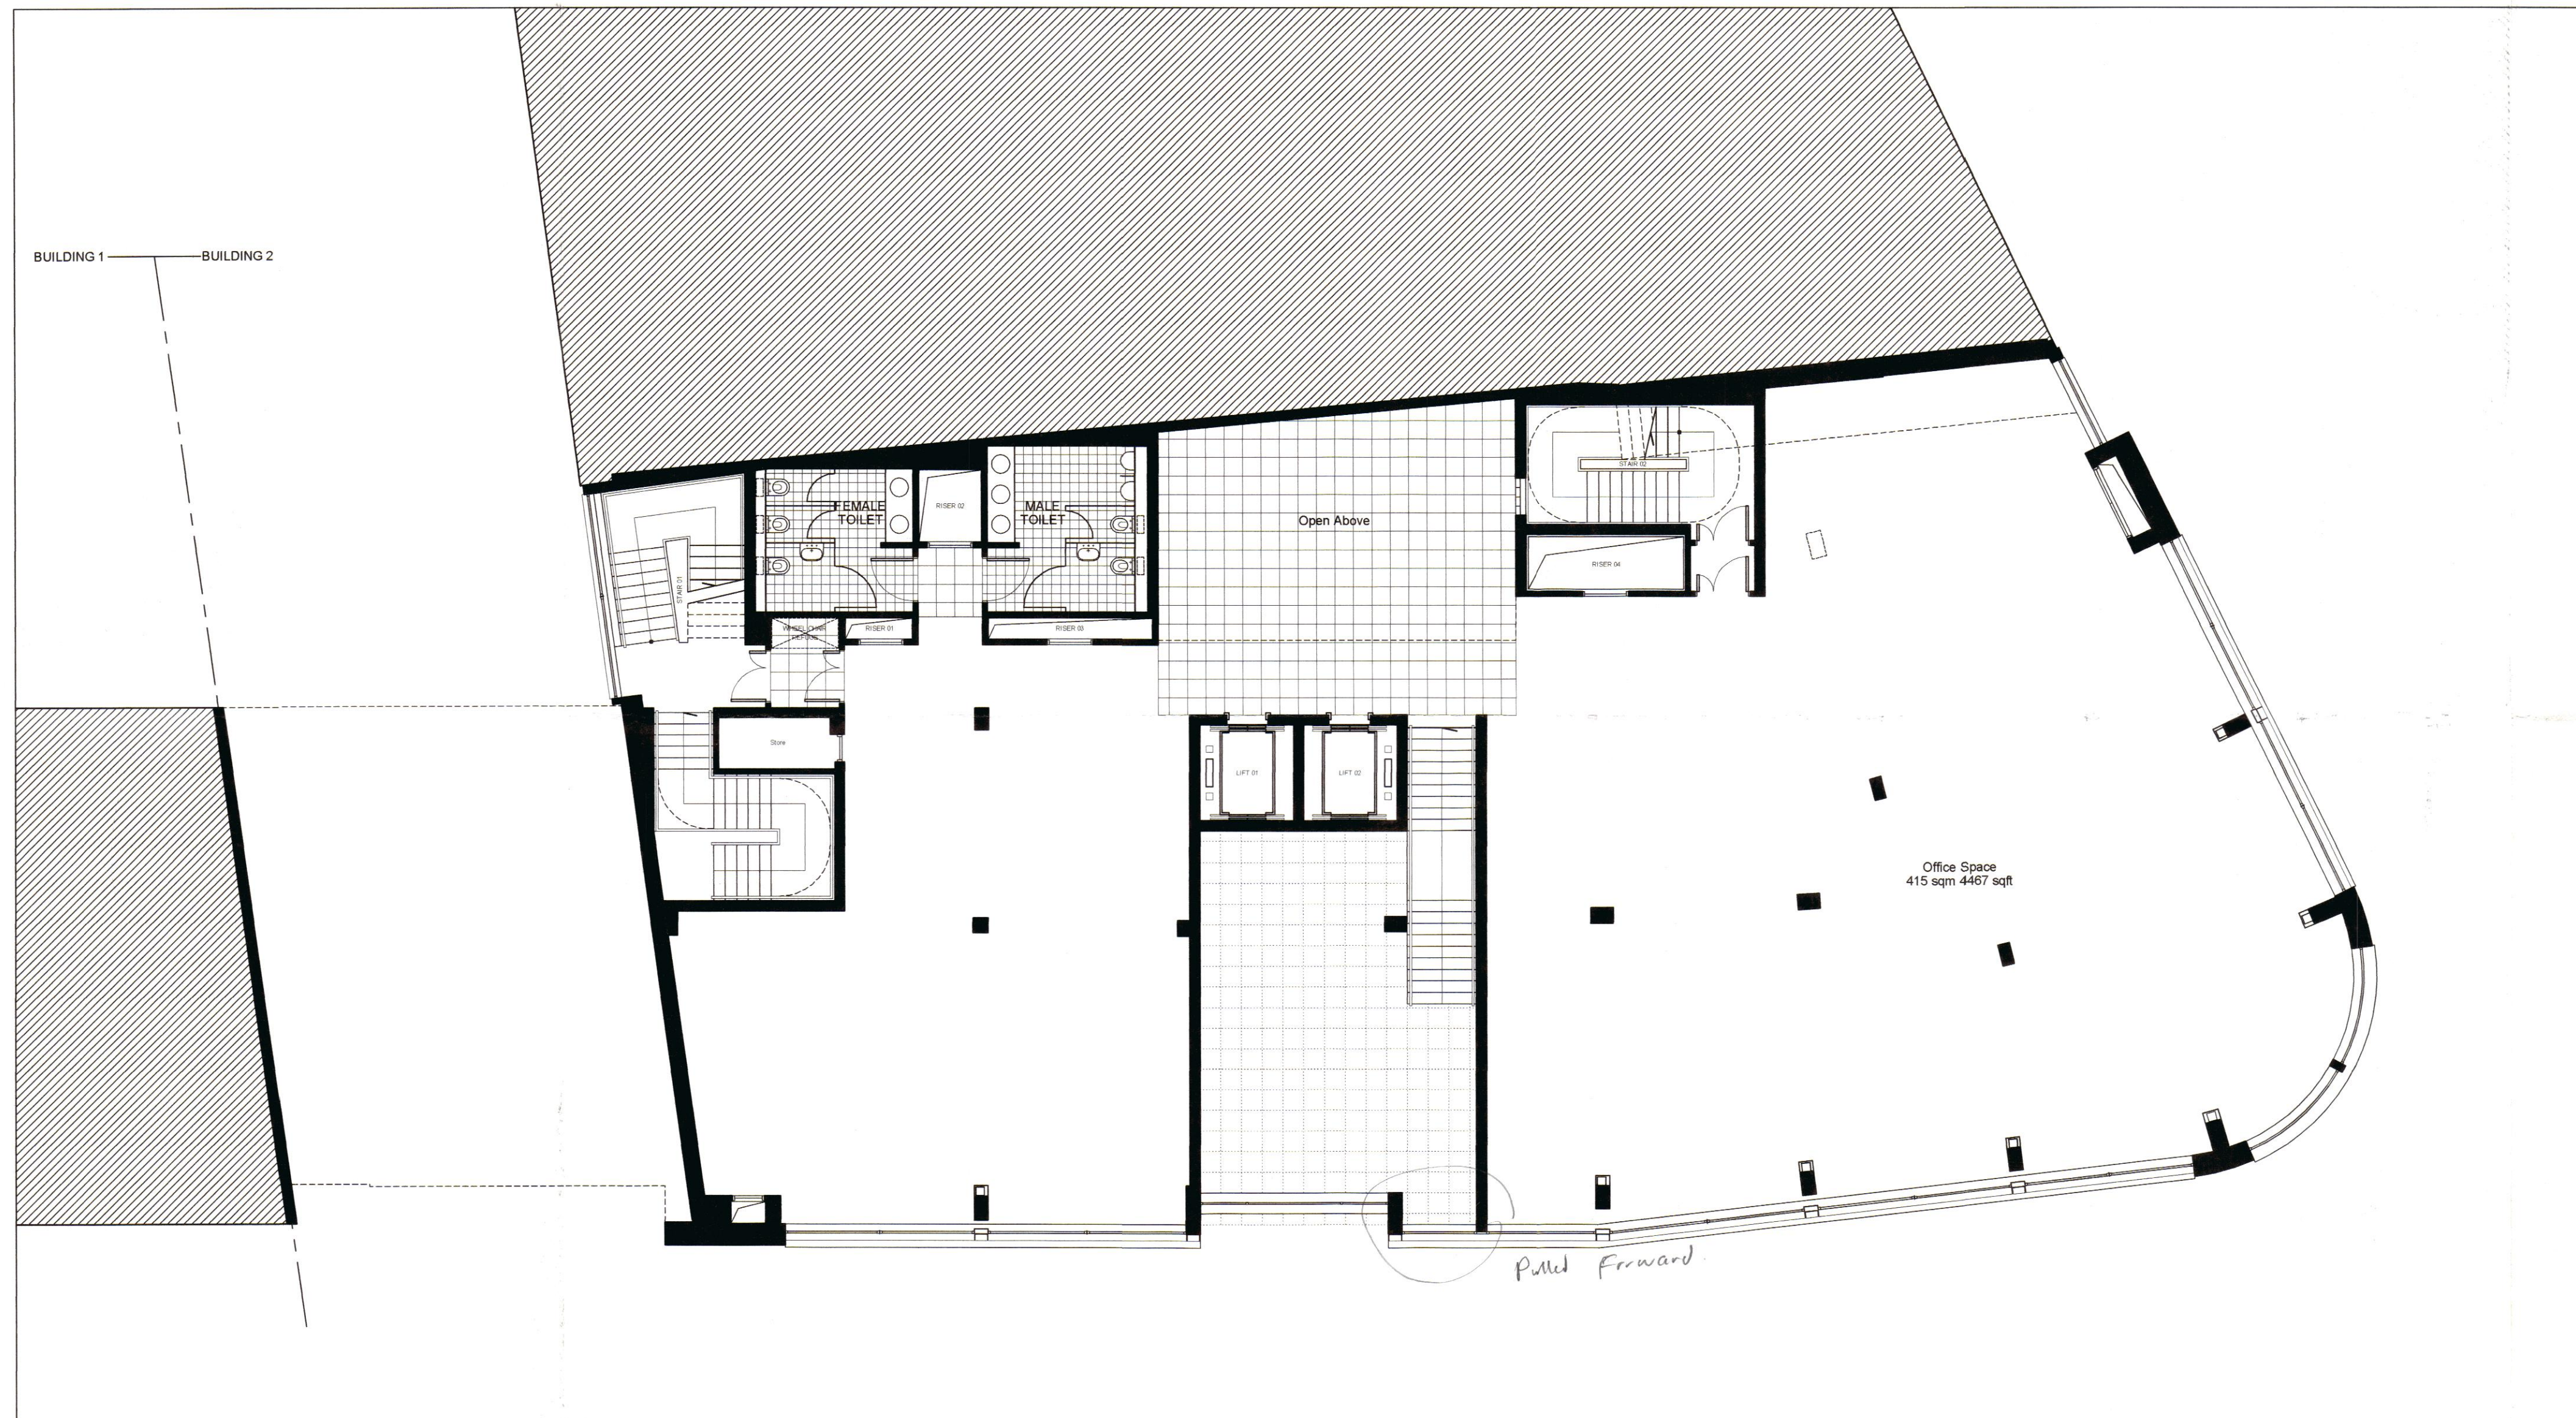

LONDON BOROUGH OF CAMDEN
31 MAY 2001
FLAND AFFILIATED
ONE HALF OF THE COUNCIL

PSX0004733R3

D	24 MAY 01	EXTERNAL GLAZING REVISED
C	04 APR 2001	SET BACK REDUCED
B	22 FEB 2001	OVERHANG REDUCED TO 600mm
A	07 DEC 2000	NEW SCHEME

Clarke Associates
• Architecture •
Urban Design Limited

PROJECT	FINSTART LTD
---------	--------------

PROCTOR HOUSE TWO
HIGH HOLBORN
LONDON

SCALE 1:100	DATE 07.12.00	JOB No 199	DWG No D99-101 (D)
-------------	---------------	------------	--------------------

TITLE	PROPOSED FIRST FLOOR PLAN PLANNING DRAWINGS
-------	--

40 FEATHERSTONE ST LONDON EC1Y 8R
T 0207 251 5152 F 0207 251 252
EMAIL info@clarkeassociates.net