


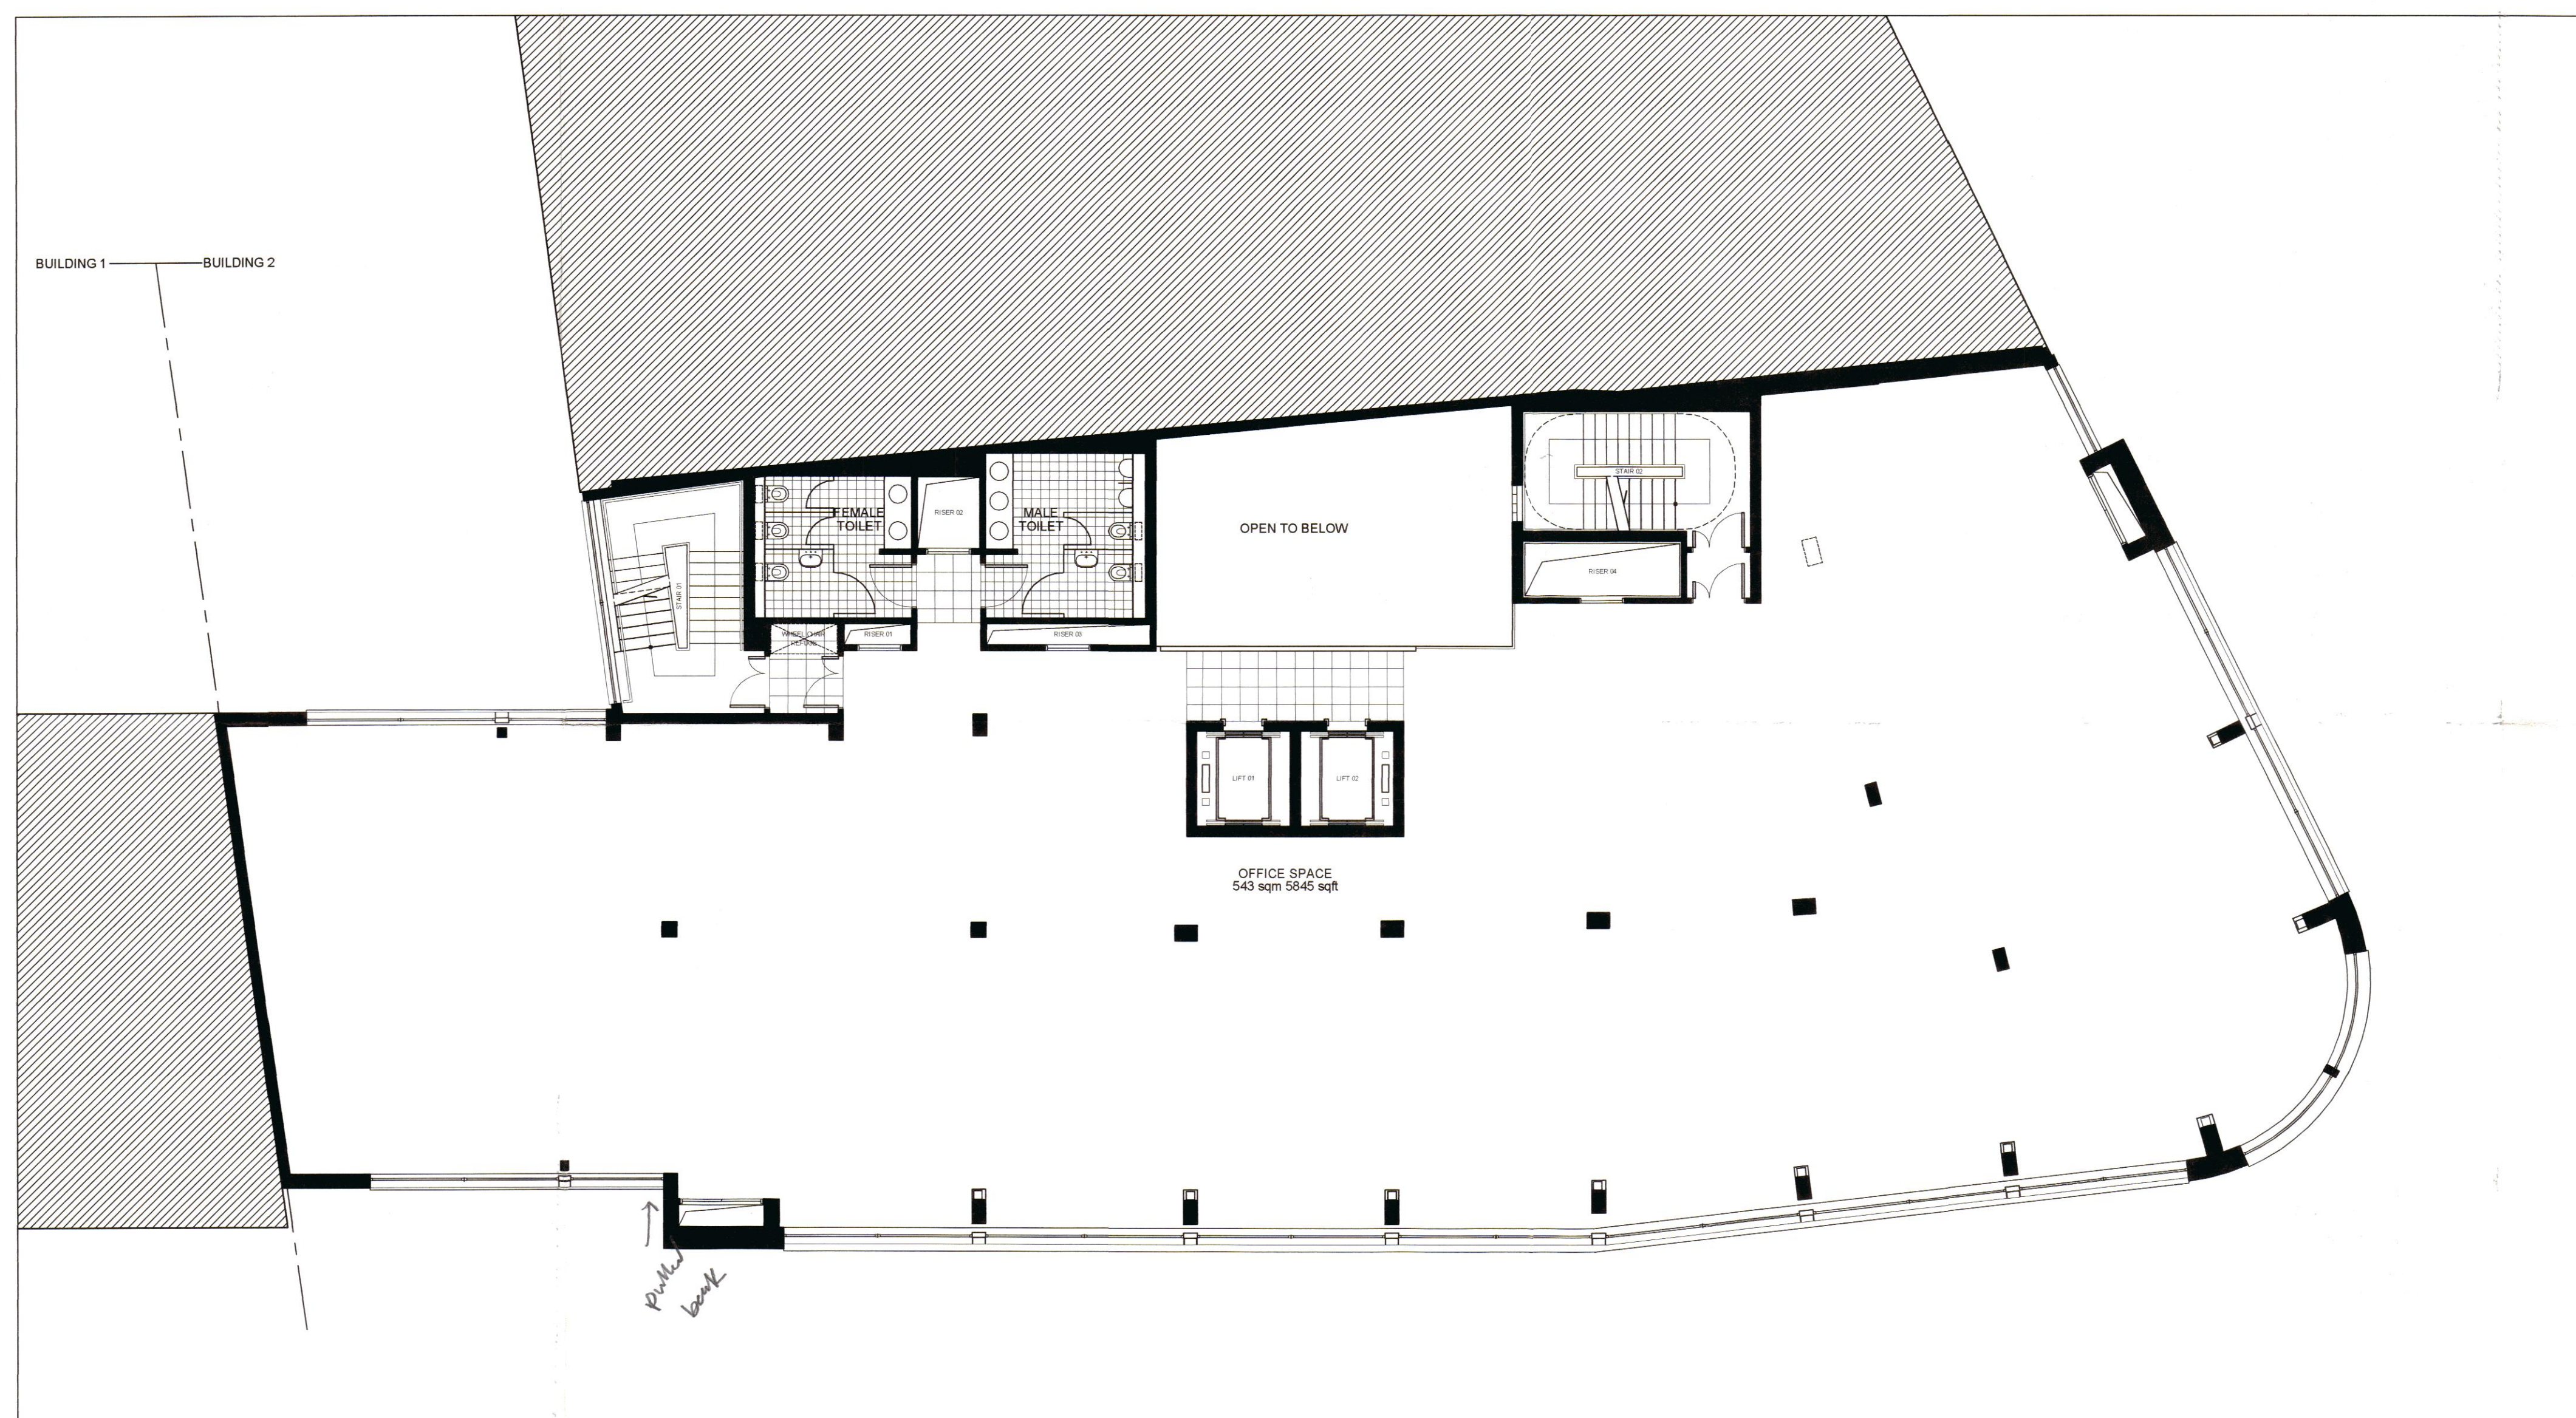

P SX0004733R3

C	24 MAY 01	EXTERNAL GLAZING REVISED
B	22 FEB 2001	OVERHANG REDUCED TO 600mm
A	07 DEC 2000	NEW SCHEME

CLARKE ASSOCIATES
• ARCHITECTURE •
URBAN DESIGN LIMITED

PROJECT FINSTART LTD				<i>ch. v. 6.</i>
PROCTOR HOUSE TWO HIGH HOLBORN LONDON				
© COPYRIGHT CLARKE ASSO				
SCALE 1:100	DATE 07.12.00	JOB NO 199	DWG NO D99-102	(C)
TITLE PROPOSED SECOND FLOOR PLAN PLANNING DRAWINGS				

40 FEATHERSTONE ST LONDON EC1Y 8R
T 0207 251 5152 F 0207 251 252
EMAIL info@clarkassociates.net