


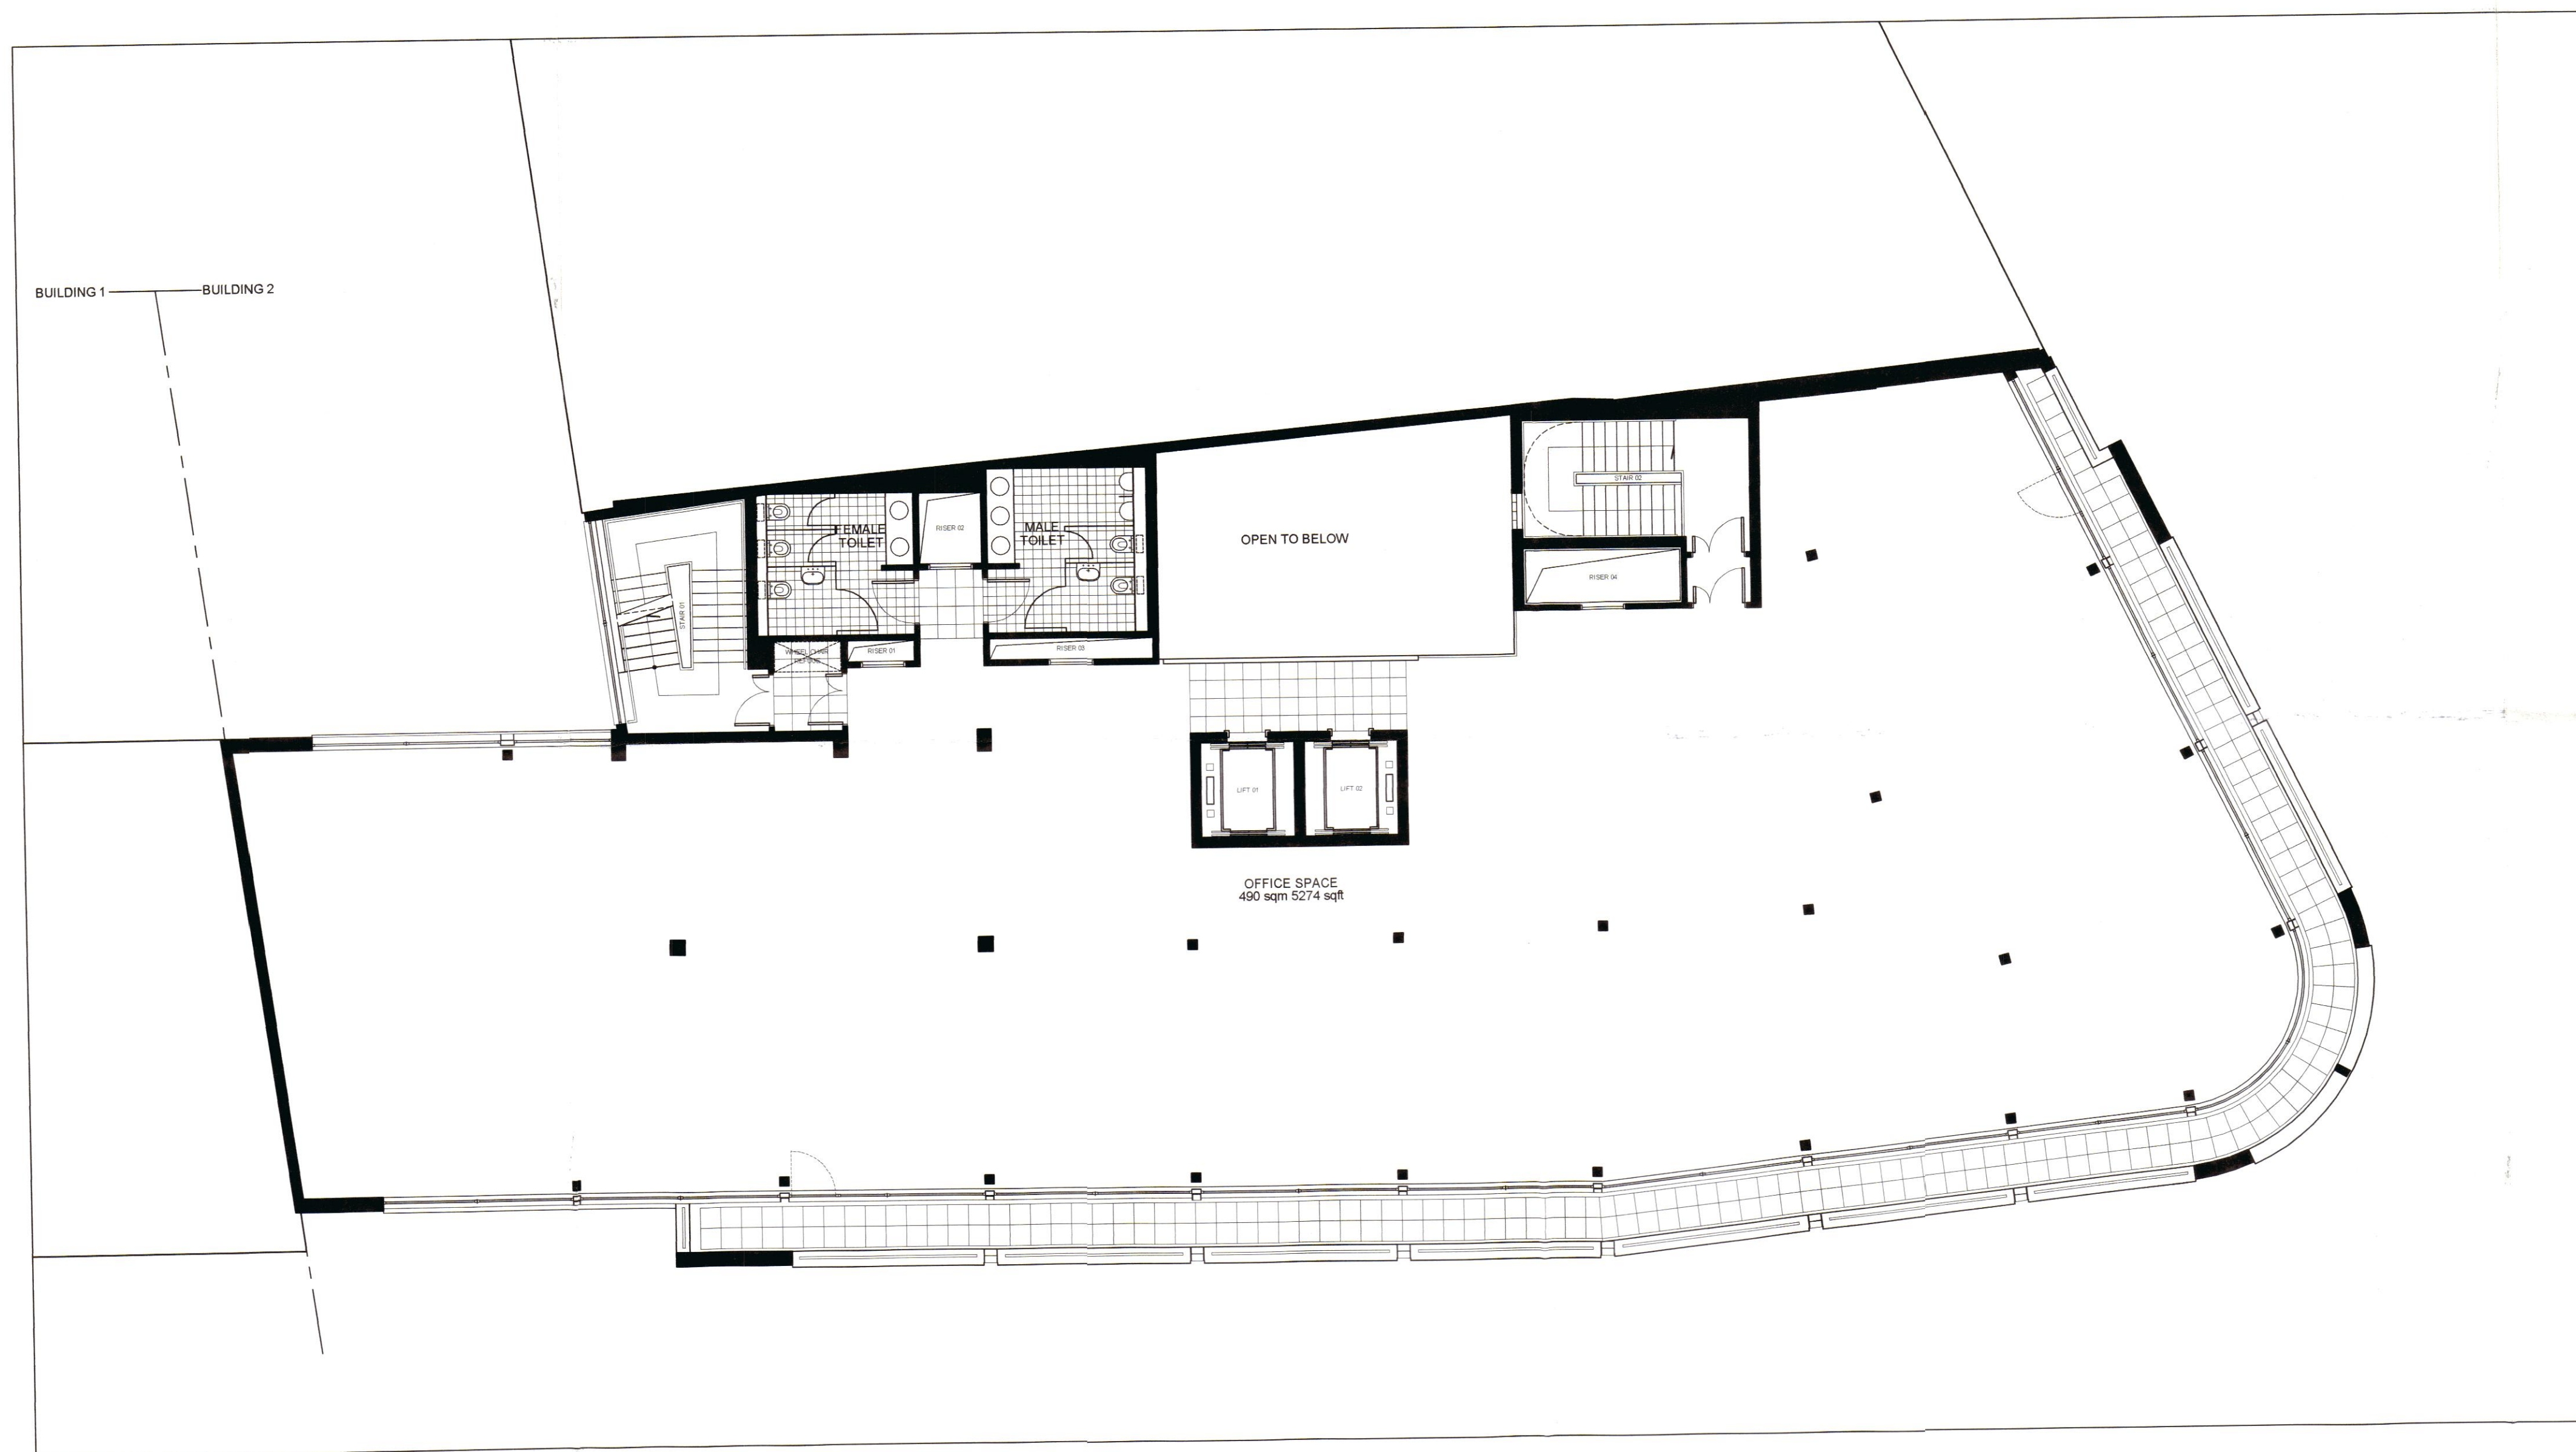

NOTES

PSX0004733R3

C	24 MAY 01	EXTERNAL GLAZING REVISED
B	22 FEB 2001	OVERHANG REDUCED TO 600mm TERRACE SET BACK TO ALIGN WITH PROCTOR
A	07 DEC 2000	NEW SCHEME

Clarke Associate
• Architecture •
Urban Design Limited

PROJECT
FINSTART LTD

PROCTOR HOUSE TWO
HIGH HOLBORN
LONDON

© COPYRIGHT CLARKE ASSOCIATES

SCALE	1:100	DATE	07.12.00	JOB No	199	DWG No	D99-104
TITLE PROPOSED FOURTH FLOOR PLAN PLANNING DRAWINGS							

40 FEATHERSTONE ST LONDON EC1Y
T 0207 251 5152 F 0207 251 25
E MAIL info@clarkeassociates.n