




EXISTING FRONT ELEVATION (SCALE 1:50)



PROPOSED FRONT ELEVATION (SCALE 1:50)

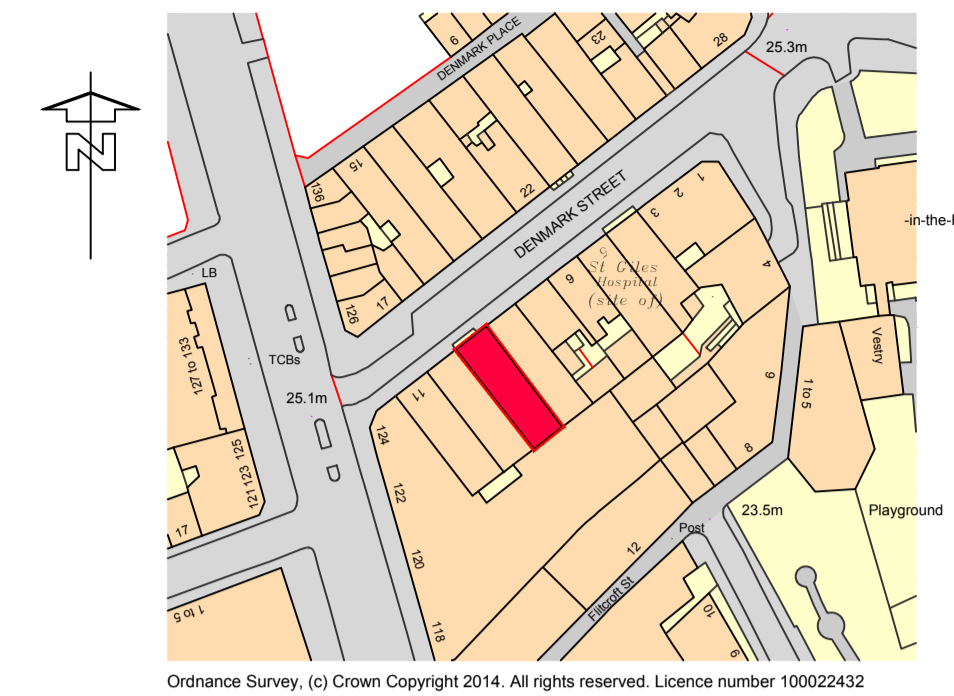


SITE LOCATION PLAN (1:1250)




PHOTOGRAPH SHOWING SIMILAR PROPOSAL




PHOTOGRAPH SHOWING SIMILAR PROPOSAL

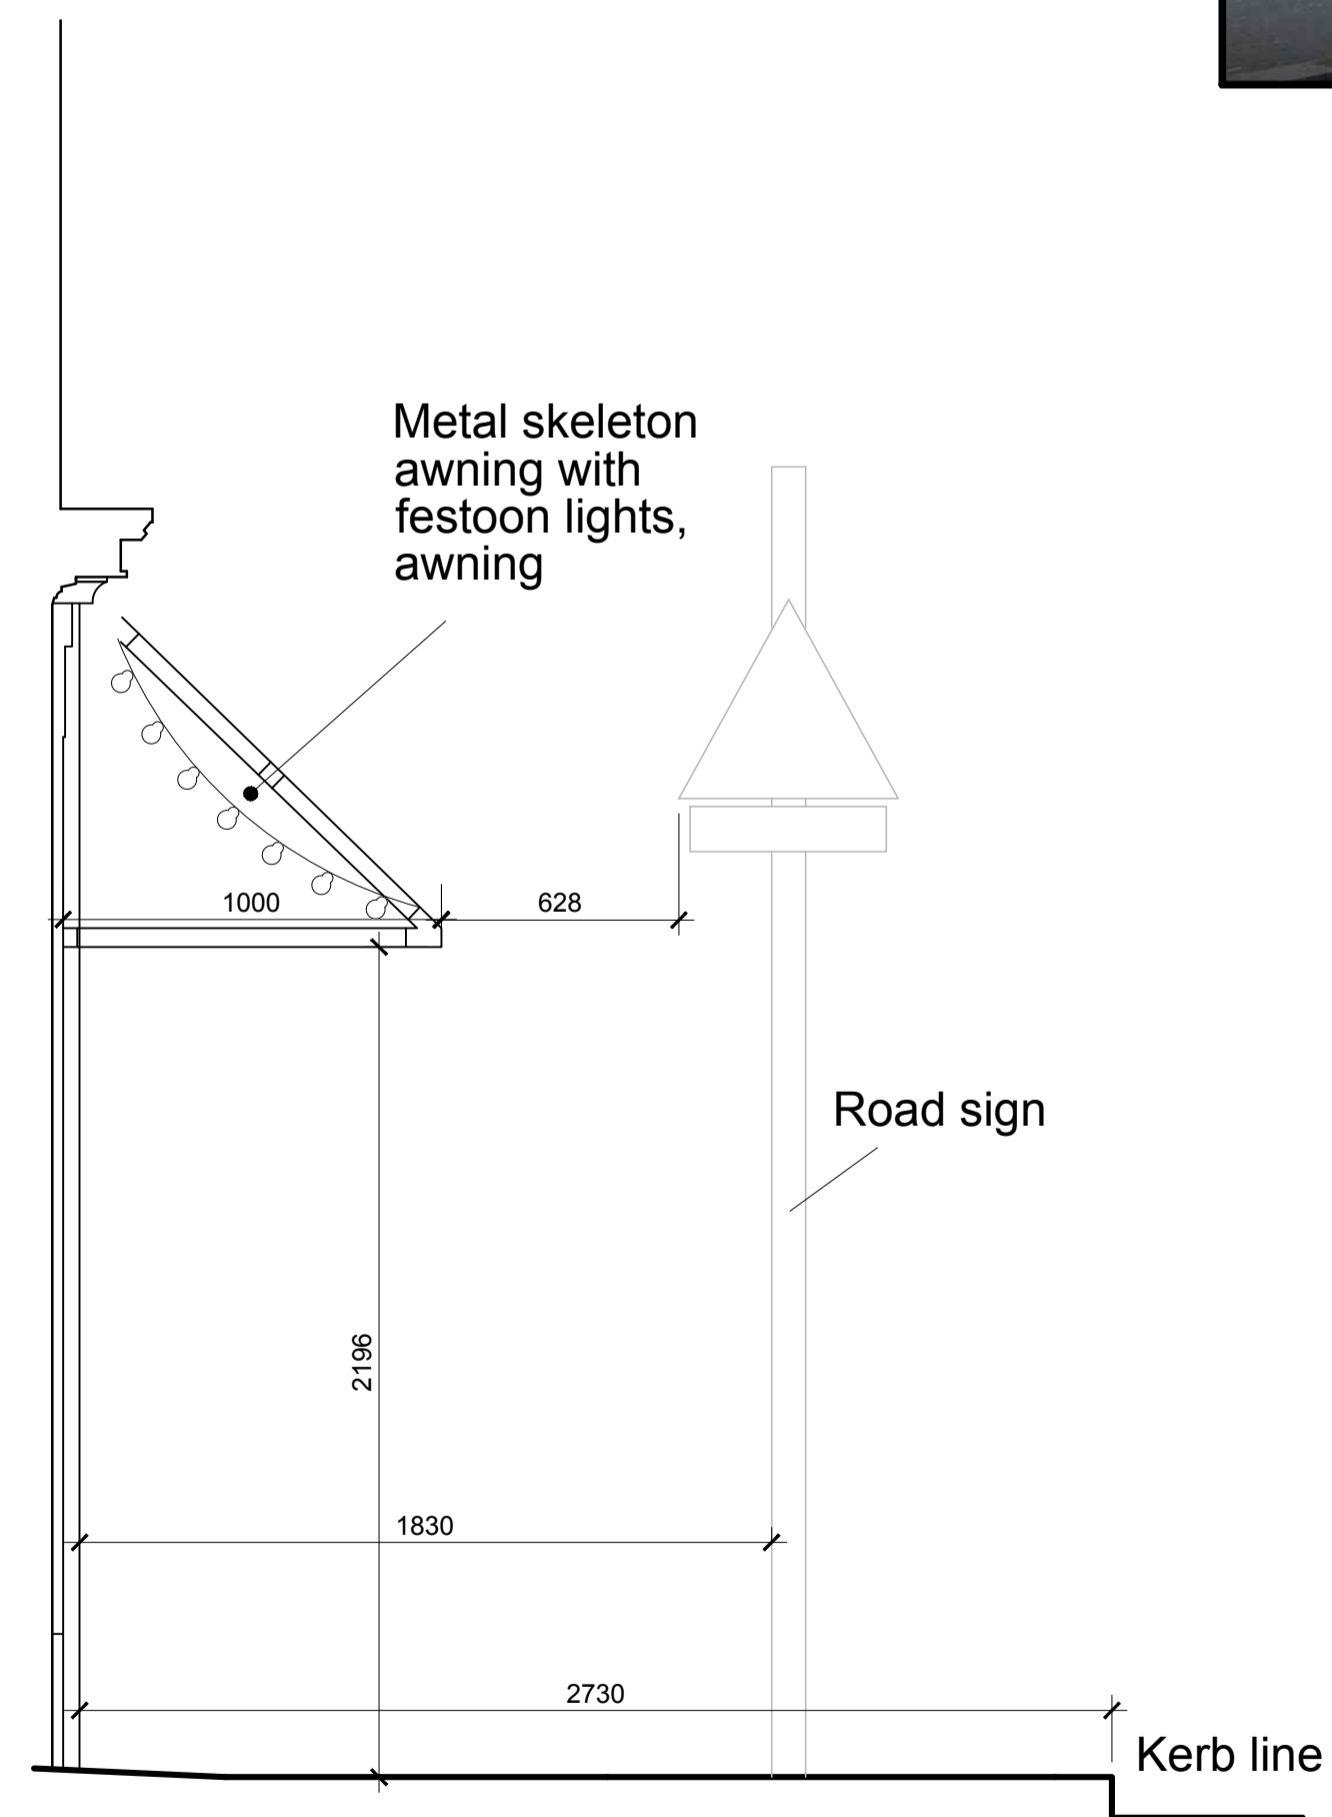

SECTION (SCALE 1:20)

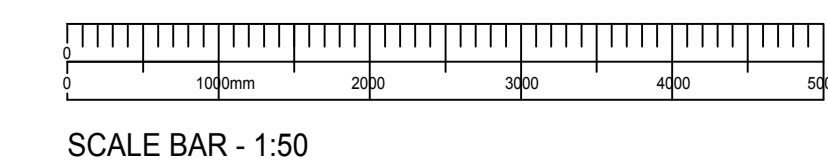

PHOTOGRAPH - 1

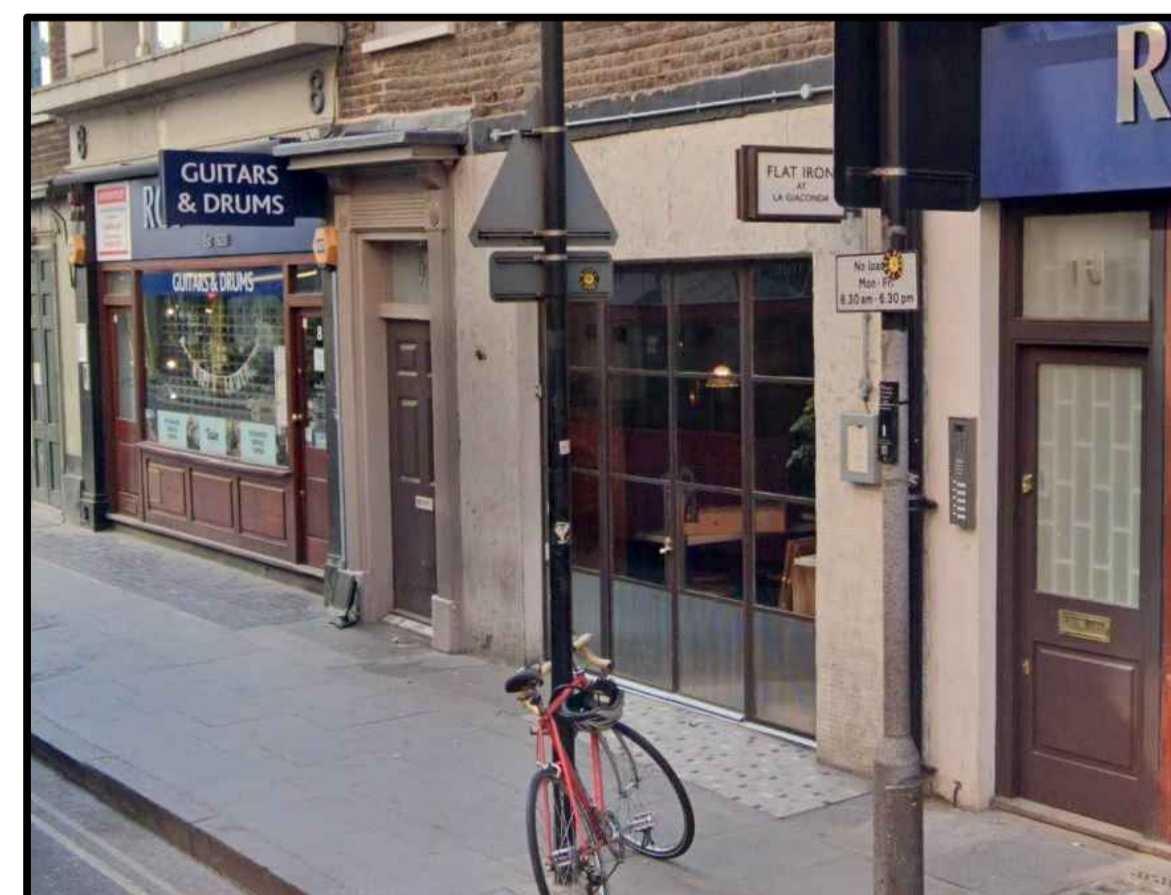

PHOTOGRAPH - 2

B	Revision to comply with conservation officers requirements	GT	25.09.20
A	Revision to comply with conservation officers requirements	GT	01.09.20

**PembrookDesign**  
 Summit House, Horsecroft Road, The Pinnacles, Harlow, Essex, CM19 5BN  
 Tel: 01279 433888, Fax: 01279 433889,  
 E-Mail: pembrook@pembrook.co.uk  
 Website: www.pembrook.co.uk

Client:  
 Project:  
 FLAT IRON  
 9 DENMARK STREET  
 LONDON

Drawing Title:  
 EXISTING AND PROPOSED  
 EXTERNAL ELEVATIONS

Drawing No: 2803/20/01  
 Scale: 1:50@A1  
 Date: January 2020  
 Drawn By: G Thornton

Revision: A/B