



No 7

No 9 (AS PROPOSED)


No 11

No 13


NEW END HAMPSTEAD

LONDON NW 3 - FRONT ELEVATION AS PROPOSED Scale 1:50


DRWG. No

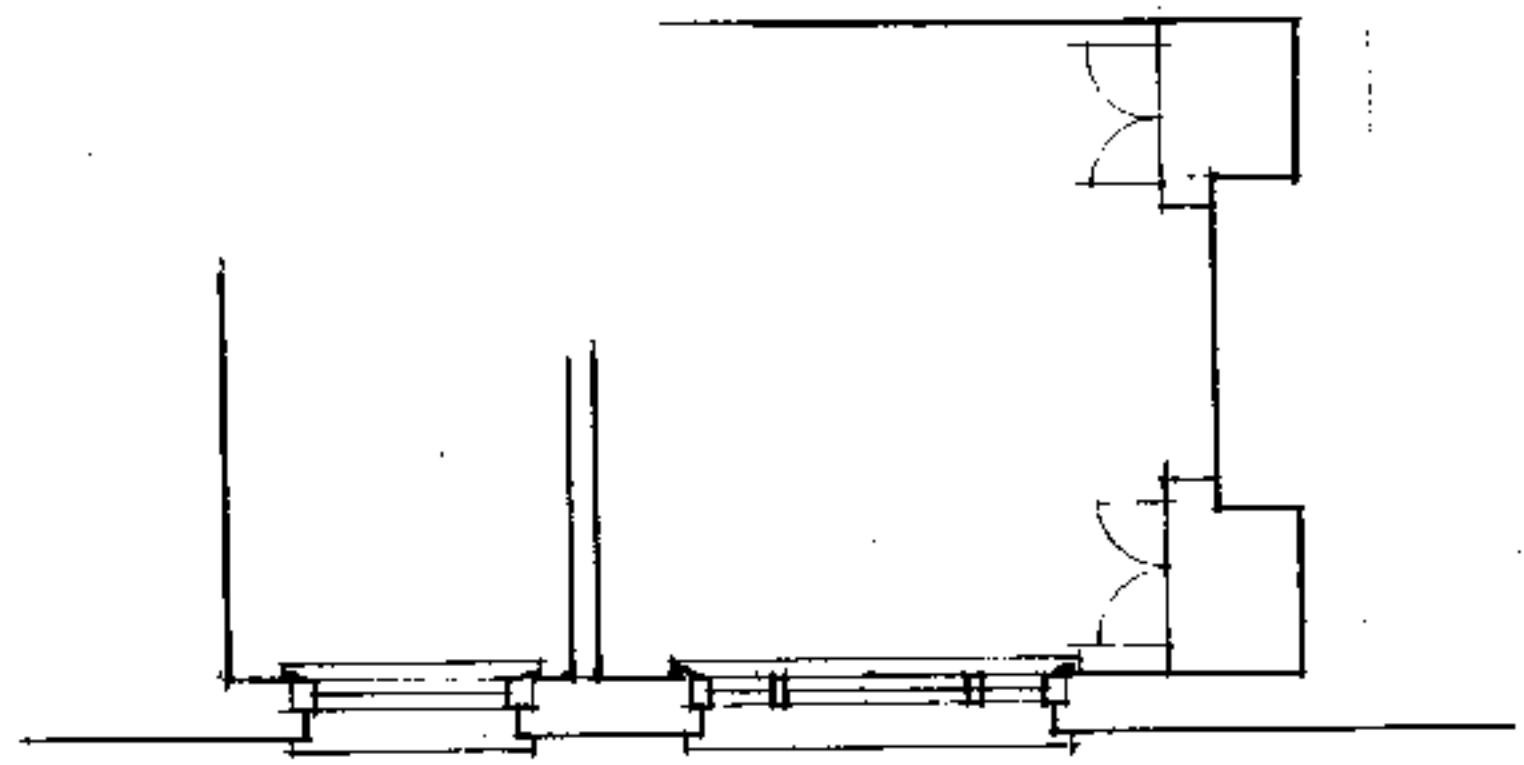


PART SECOND FLOOR

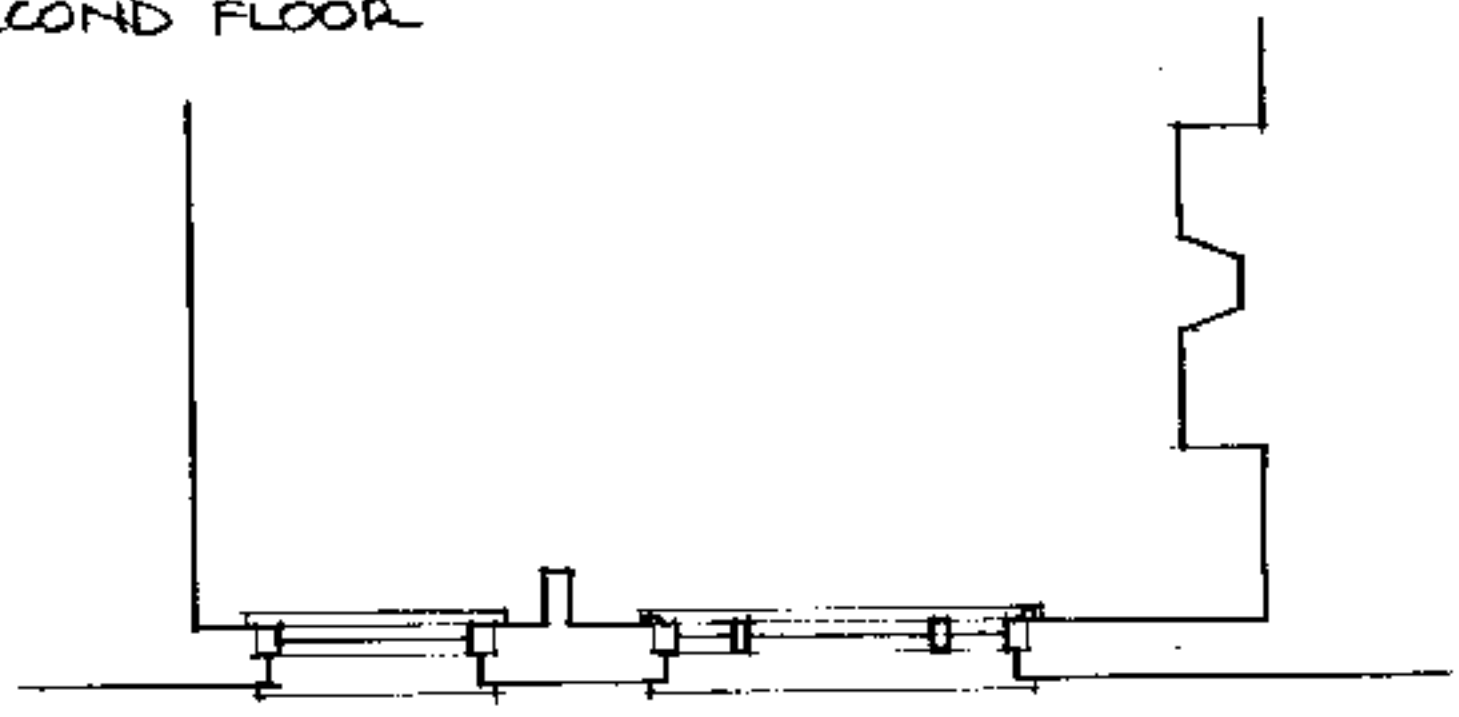


PART FIRST FLOOR

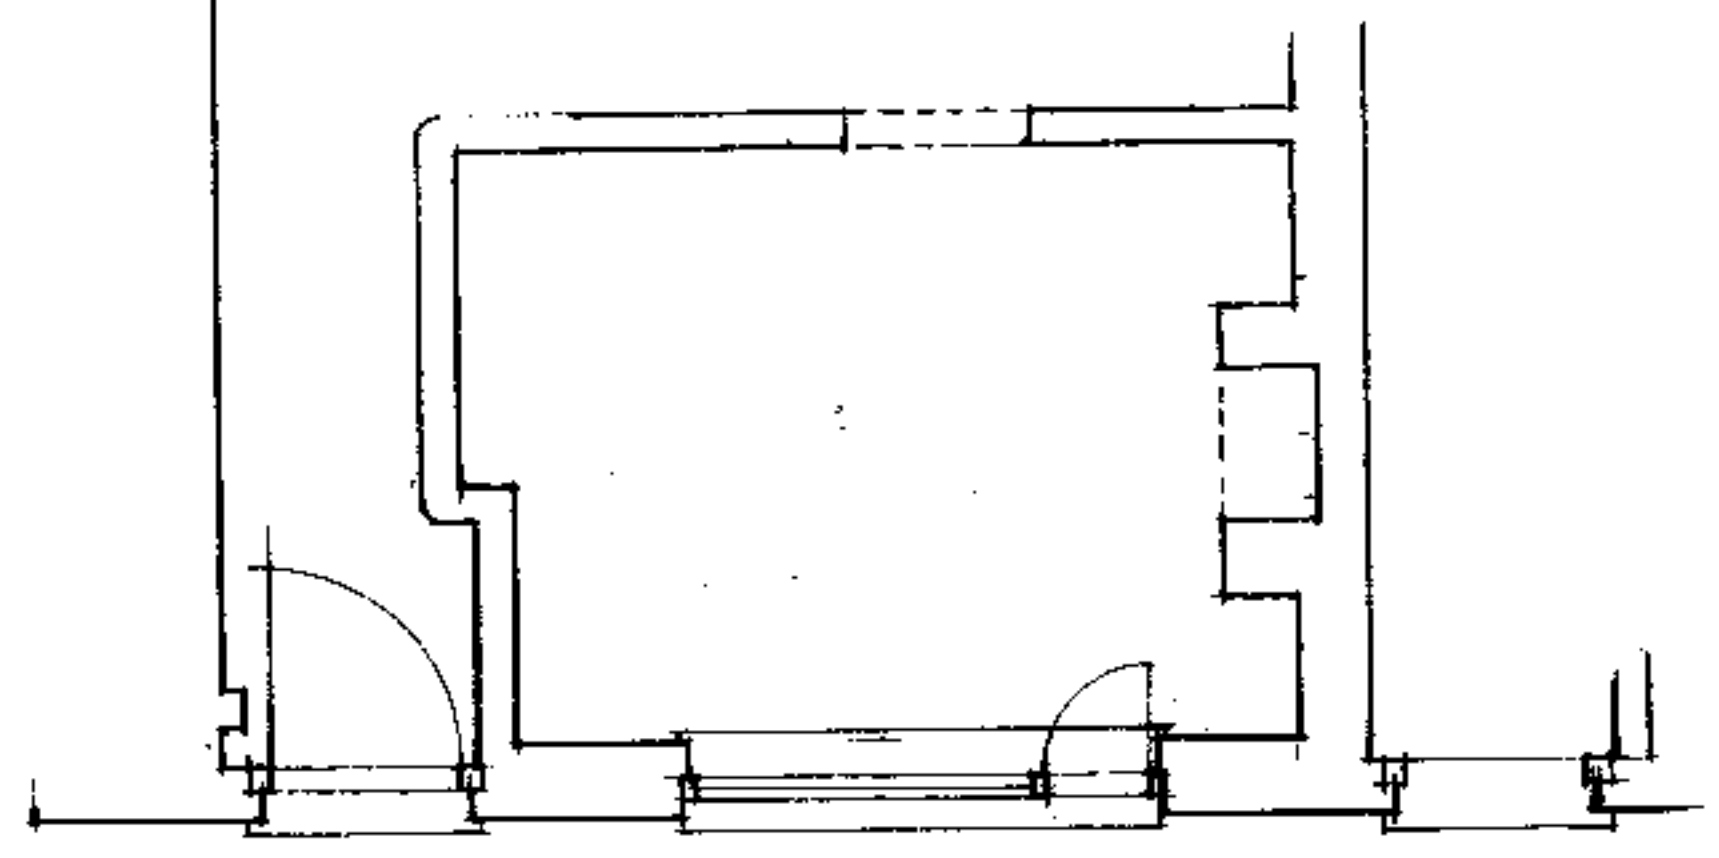

PART GROUND FLOOR PLAN AS EXISTING Scale 1:50

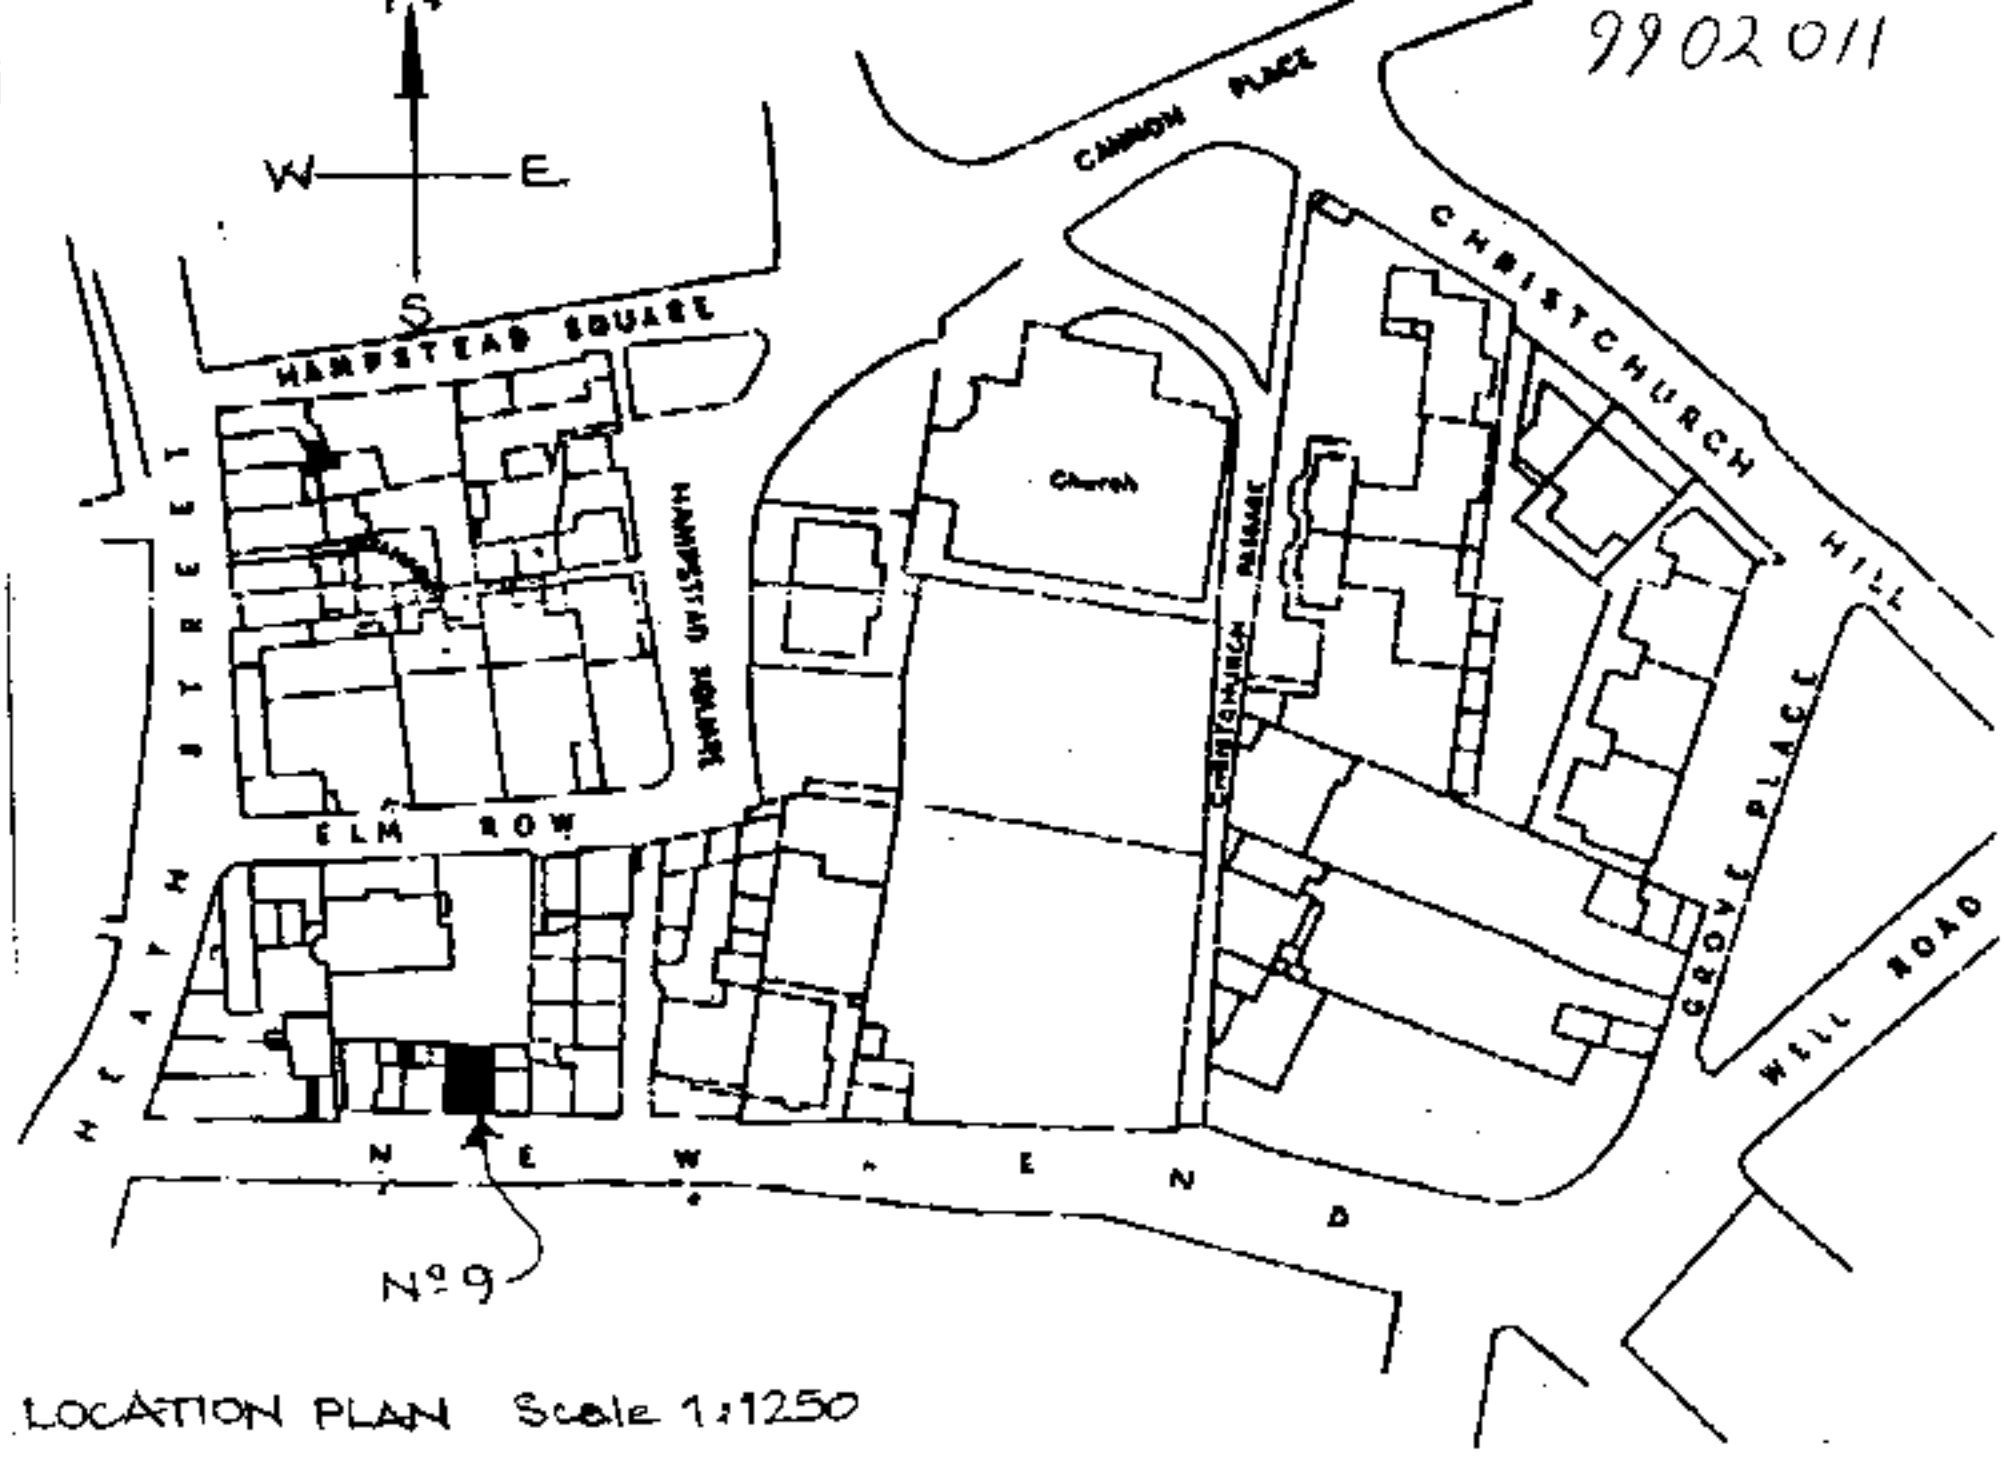

LOCATION PLAN Scale 1:1250

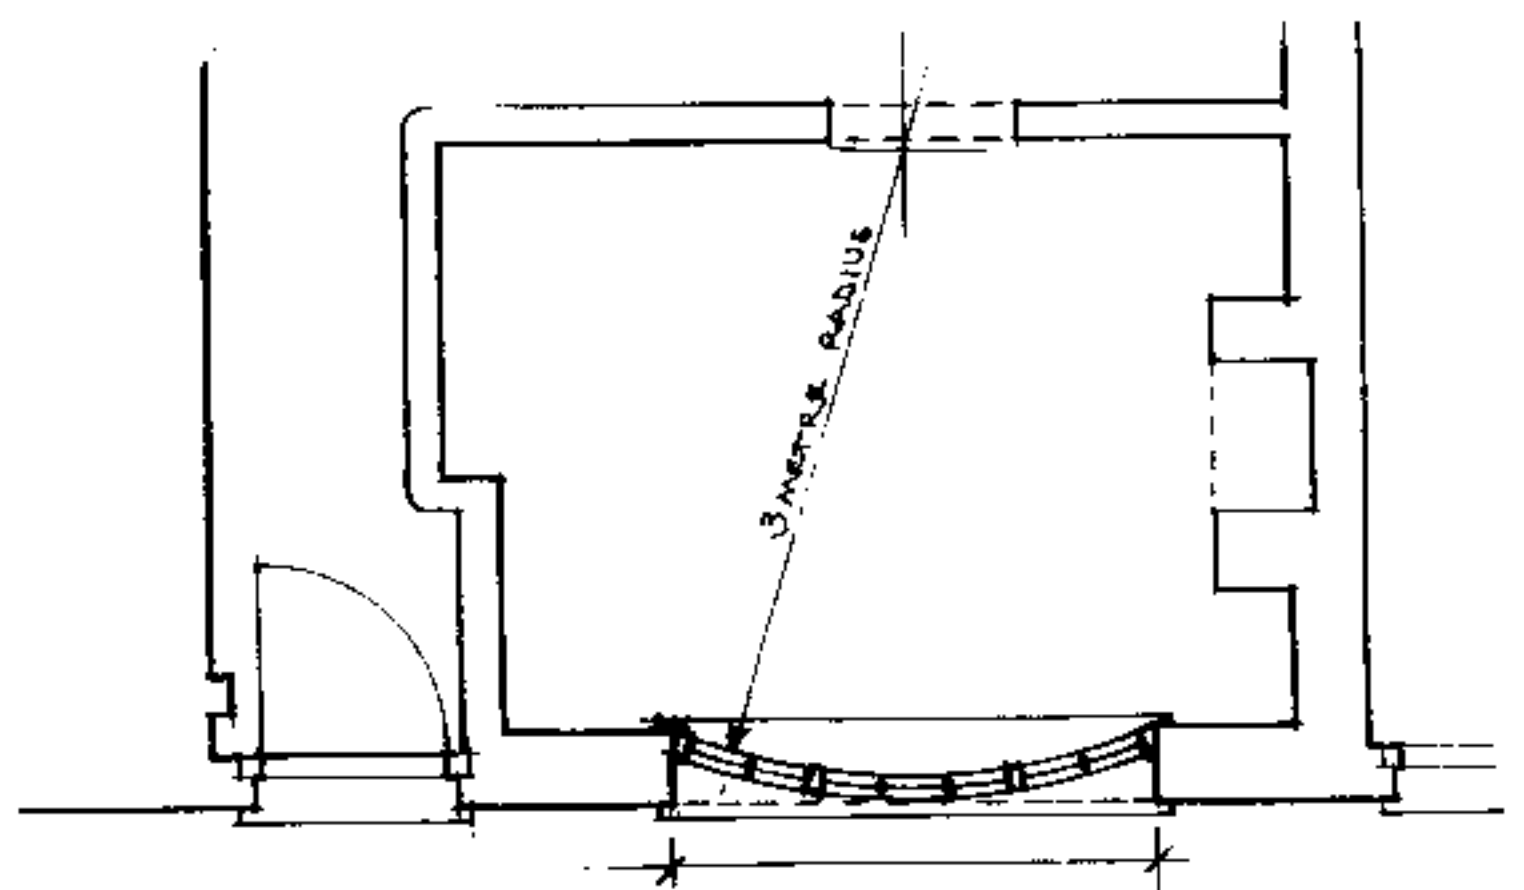

PLAN AS PROPOSED WIDTH AS EXISTING

No 9 NEW END HAMPSTEAD LONDON NW3 ~ PROPOSED ALTERATIONS TO FRONT WINDOW DRWG. No 1