

COEUS DESIGN STUDIO LTD  
Nations House  
103 Wigmore Street  
London  
W1U 1QS

e:info@coeusdesignstudio.com


DISCLAIMER:

No information or designs contained within this document should be copied or reproduced without the specific consent of Coeus Design Studio Ltd.

Do not scale from this drawing. Any areas, measurements or distances given are approximate only and should be confirmed before design or fabrication.

Any drawings, photos, or computer generated images shown are indicative and cannot be guaranteed to represent the complete interiors/exterior of a scheme.

© All rights reserved to Coeus Design Studio Ltd.

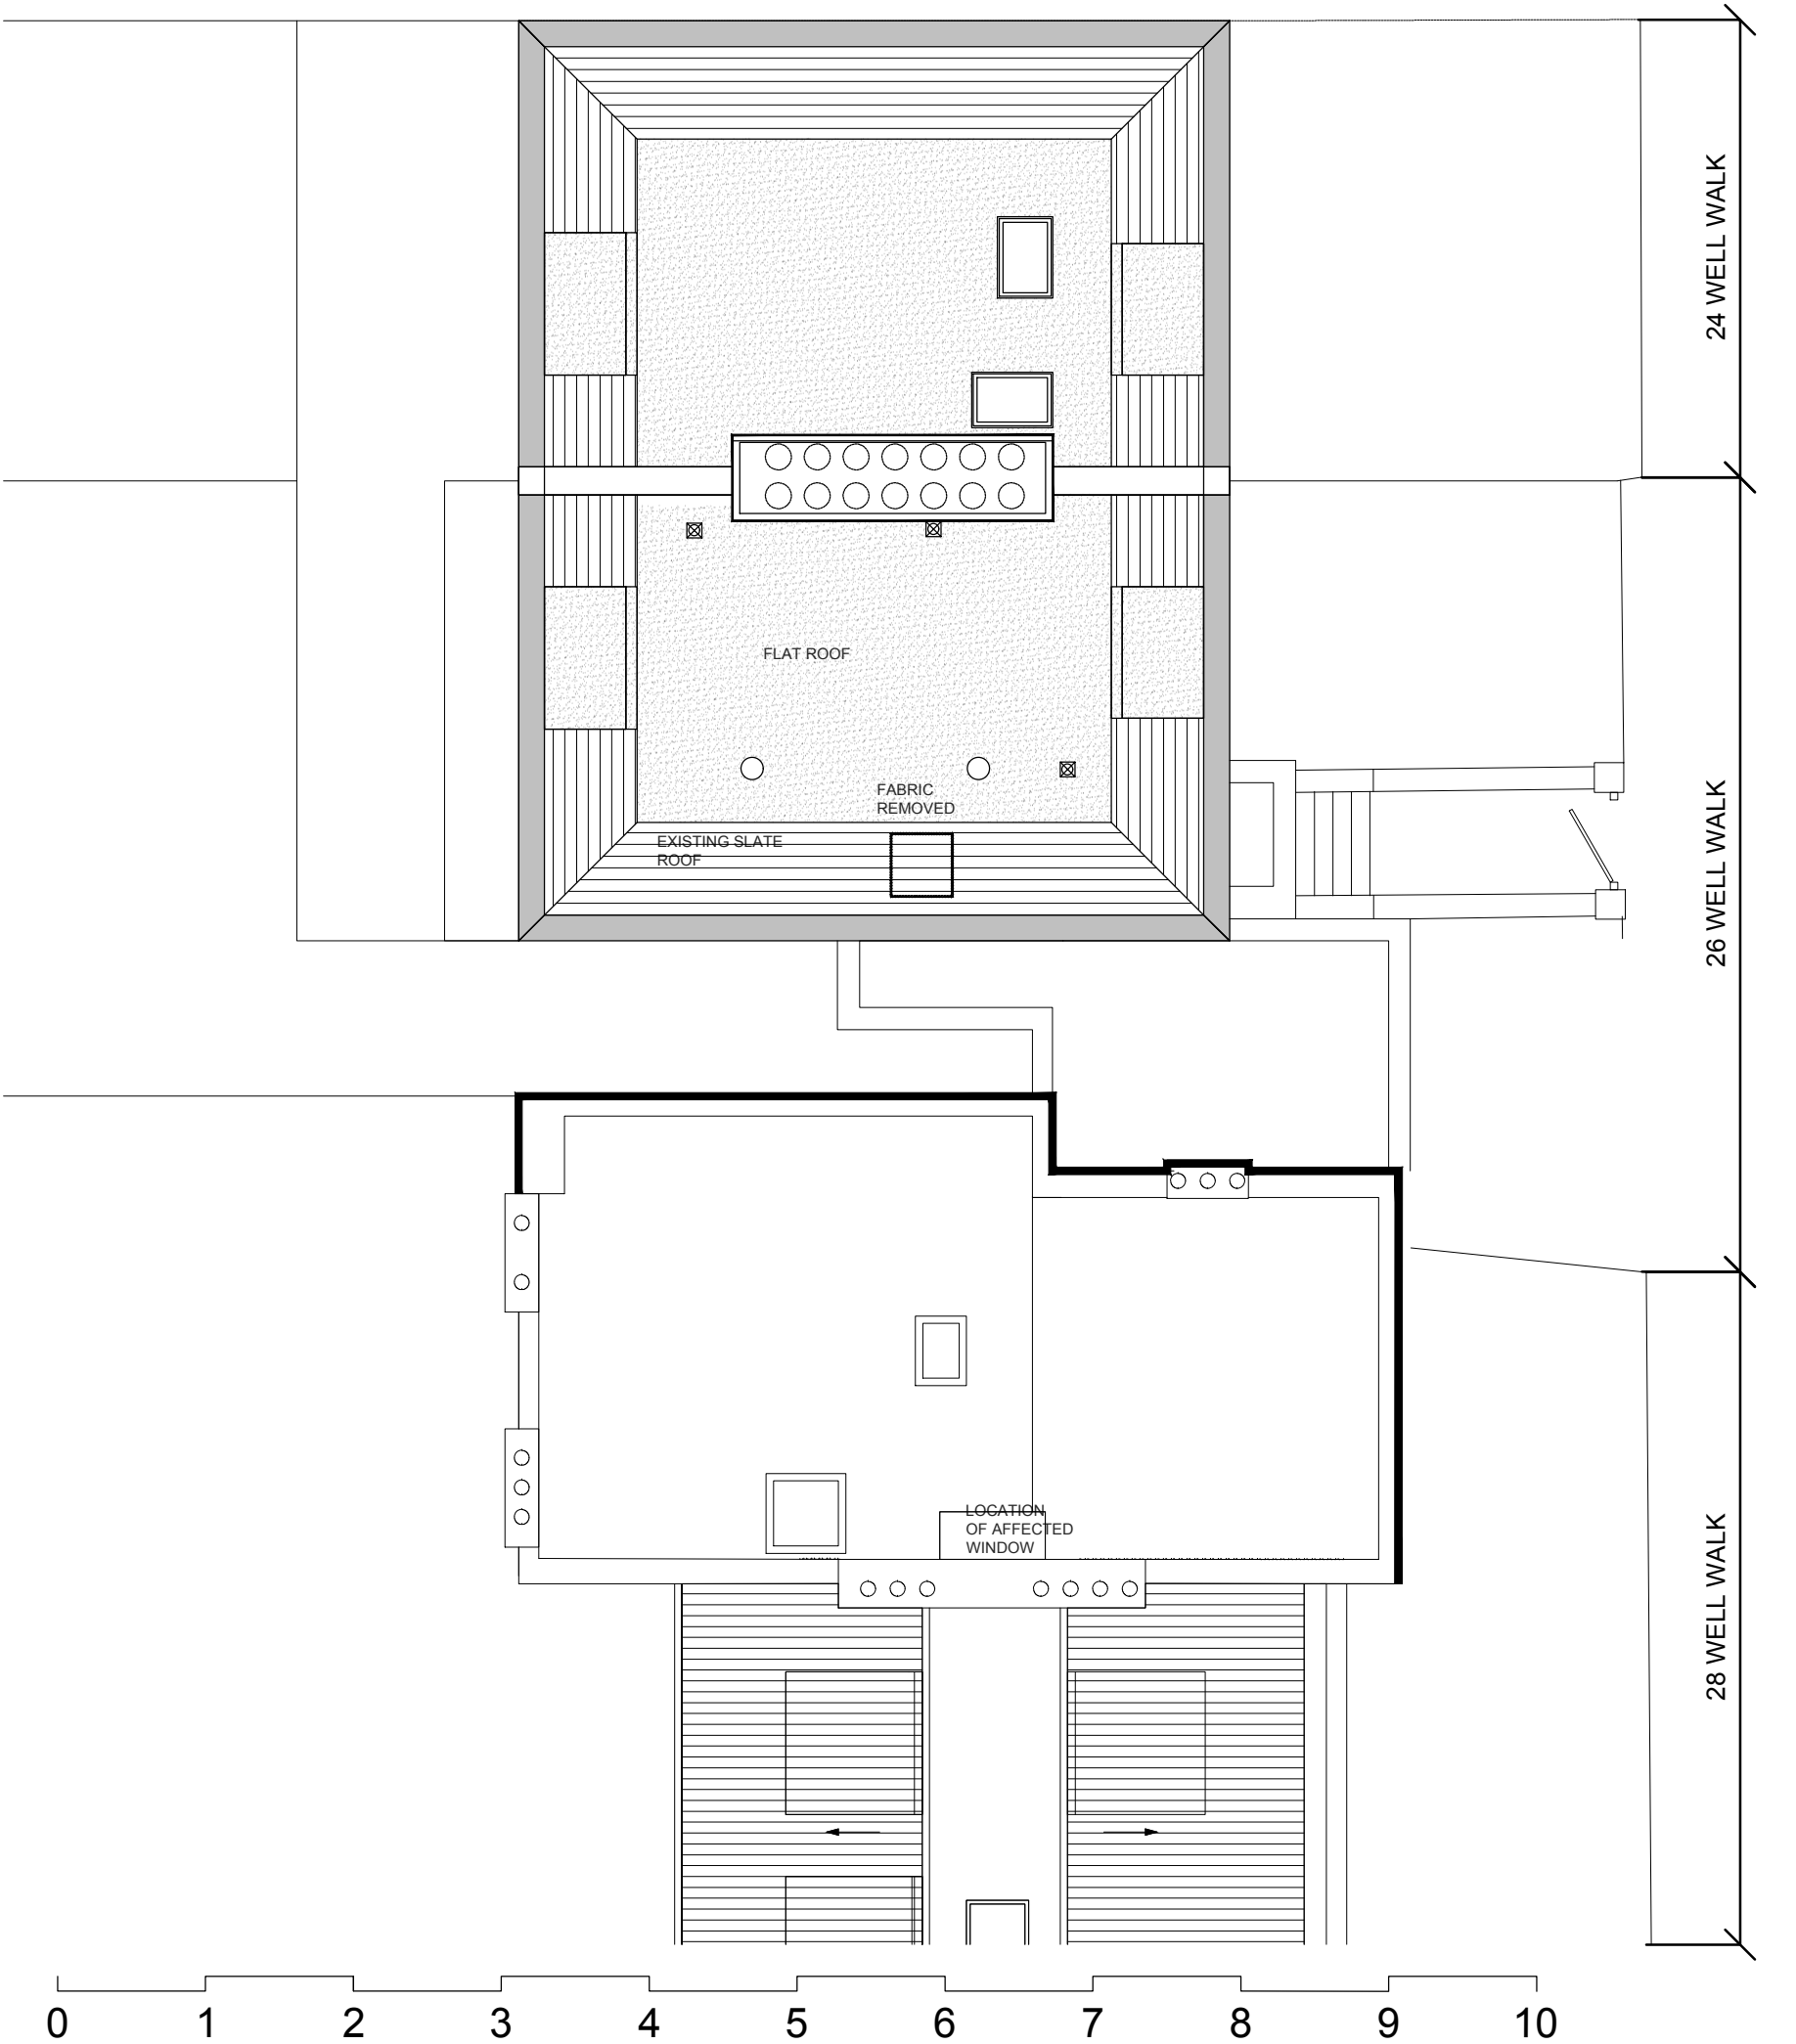

REV: 23.09.20 28 Well Walk added to drawing

PROJECT TITLE: 029  
26 WELL WALK  
NW3 1LD

DRAWING TITLE: EXISTING ROOF PLAN

DRAWN BY: CDS

ISSUED FOR: PLANNING

SCALE: 1:100@A3 DATE: 08.20

DRAWING NO: P\_102 REVISION: 1