


30 X0



EX 201

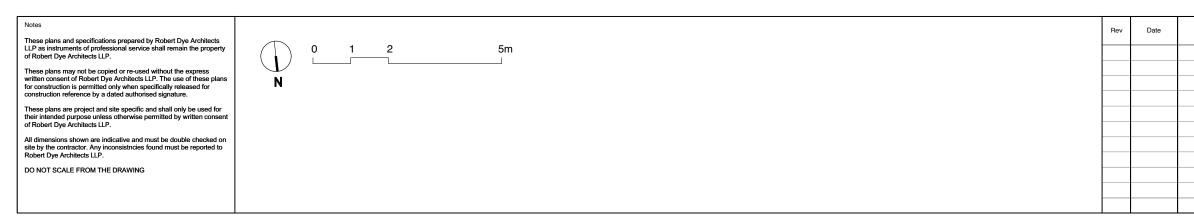

Notes	robert dye		
	Robert Dye Architects LLP 4 Ella Mews, Cressy Road London NW3 2NH		
	tel: 020 7267 9388 www.ro fax: 020 7267 9345 email: info@ro		.robertdye.com probertdye.com
	33 Hampstead Lane		project no 291
	drawing Existing Second Floor plan		scale 1:100 @ A3 drawn by MC
	drawing no EX 004	rev	date Sept 2020 dwg status
		,	Information