


C L L O J

BB PA 1 02



PA 201

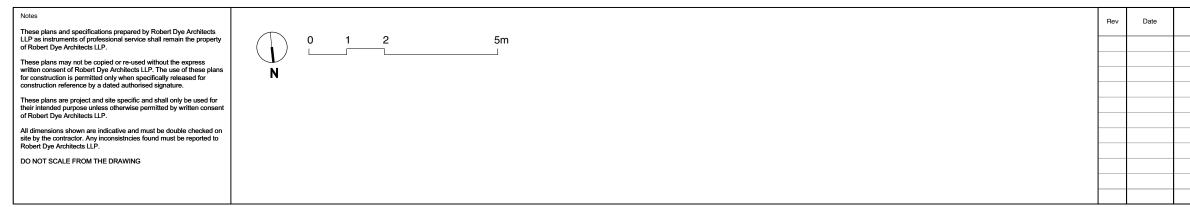

Notes	robert dye		
	Robert Dye Architects LLP 4 Ella Mews, Cressy Road London NW3 2NH		
	tel: 020 7267 9388 fax: 020 7267 9345	www.robertdye.com email: info@robertdye.com	
	33 Hampstead Lane		project no 291
	drawing Proposed Second Floor plan		scale 1:100 @ A3 drawn by MC
	drawing no PA 004	rev /	date Sept 2020 dwg status Information