
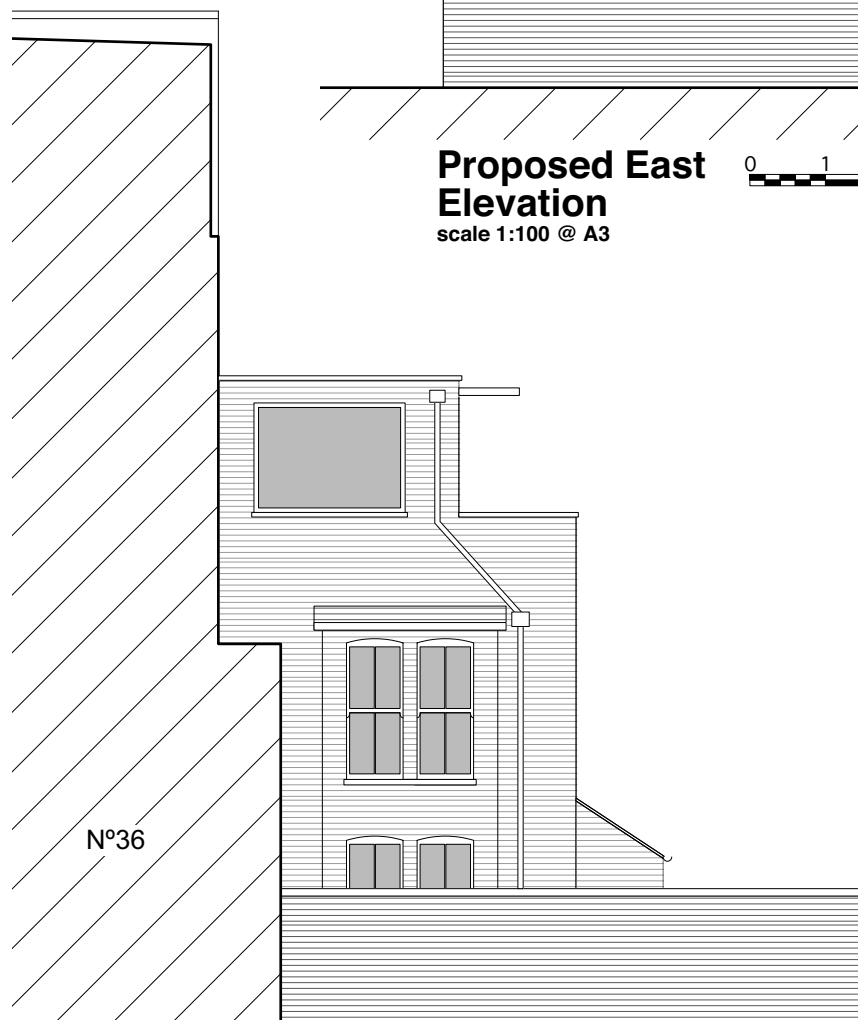




Proposed East Elevation

scale 1:100 @ A3

 

Proposed West Elevation

scale 1:100 @ A3

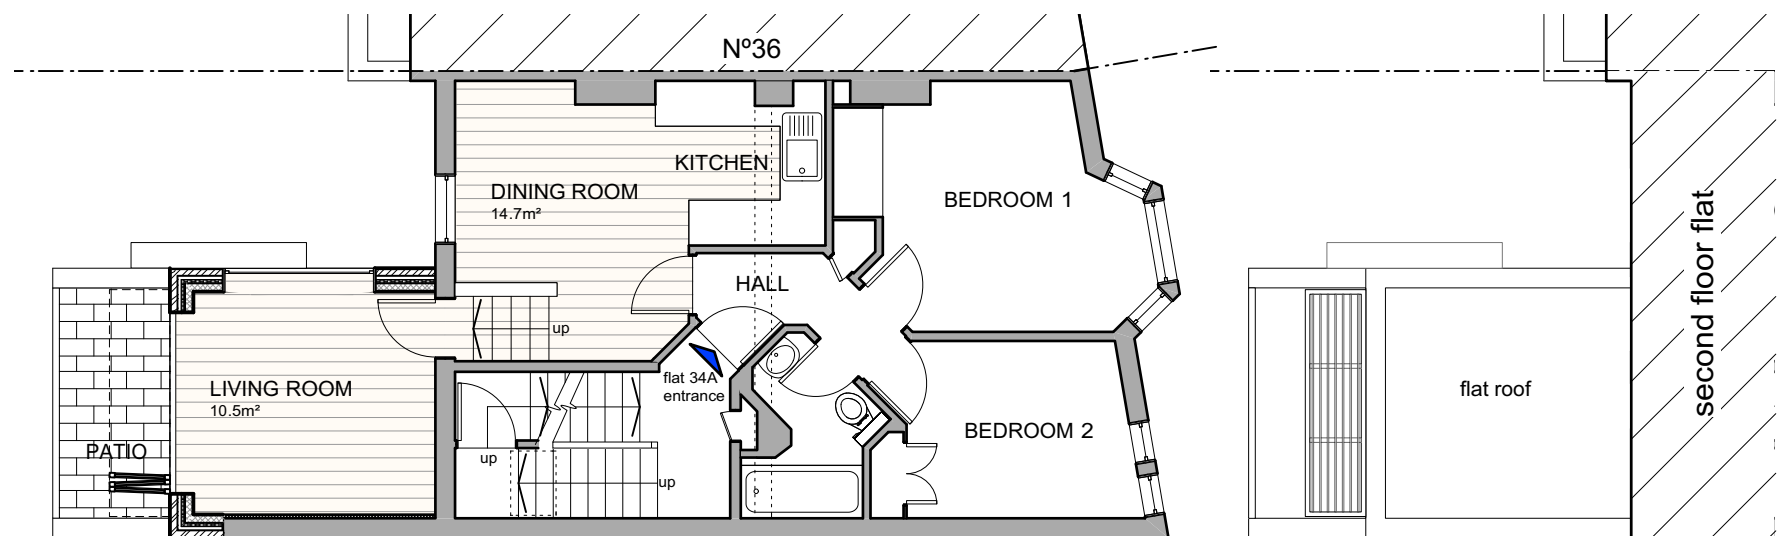 

Proposed First Floor Plan


scale 1:100 @ A3

scale 1:100 @ A3



Proposed Second Floor Plan

scale 1:100 @ A3

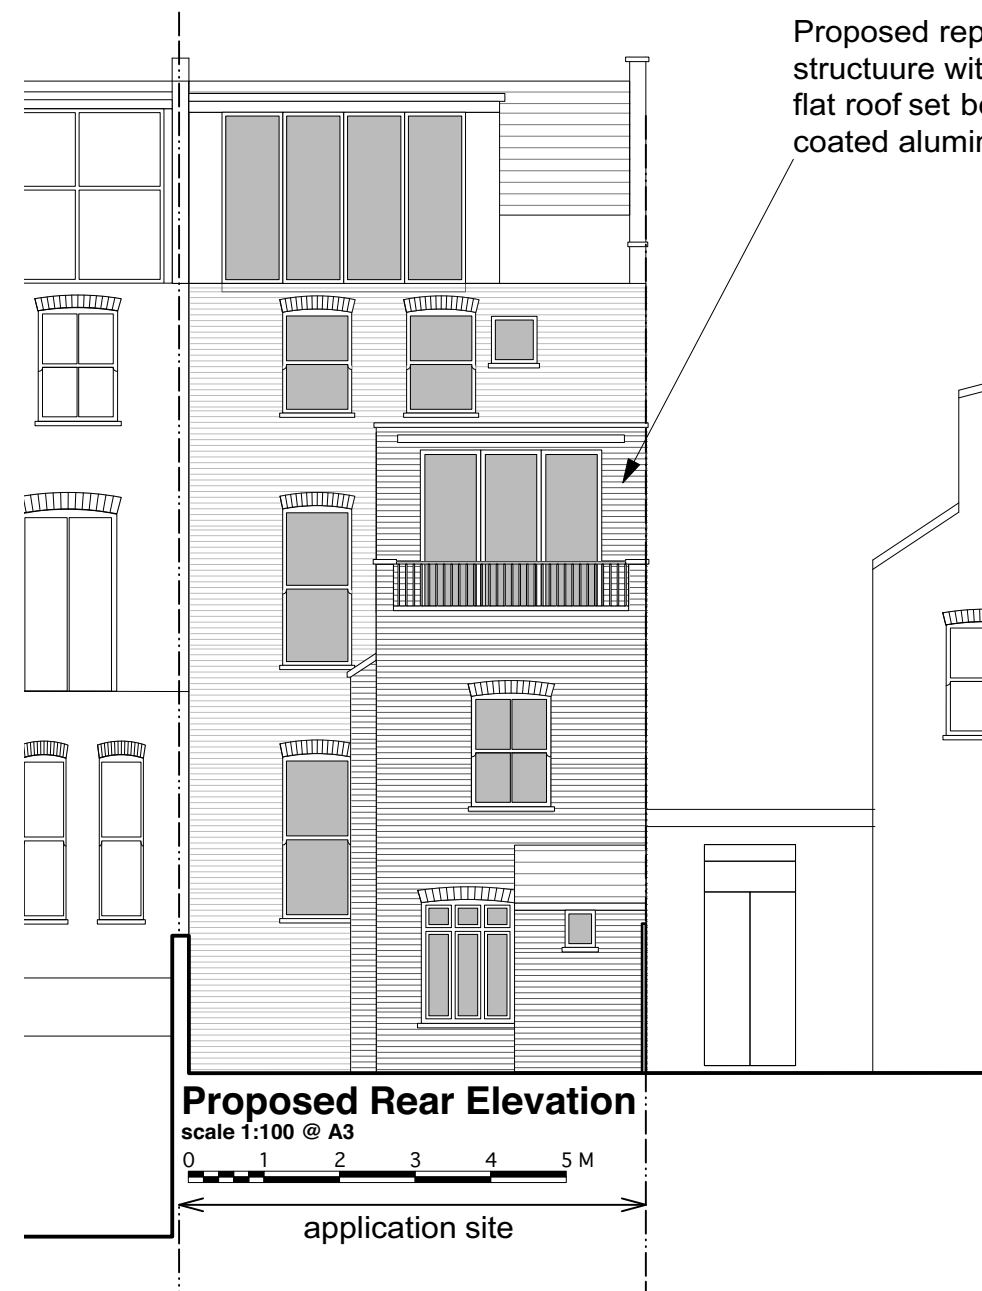

Proposed Rear Elevation

scale 1:100 @ A3



application site

Proposed replacement of existing conservatory structure with matching brick cavity wall construction, flat roof set behind parapet walls with copings, powder coated aluminium double glazed door/ window system

REV.	DATE	NOTES
SCALE see drawing		CLIENT David Palmer
DATE September 2020		
DRAWN		STATUS
CHECKED		
PROJECT FIRST FLOOR FLAT, 34A BISHAM GARDENS, LONDON, N6 6DD		
DRAWING TITLE PROPOSED PLANS AND ELEVATIONS		
DRAWING NO. 243/20-PL-03		REV.
FBD FULCRUM BUILDING DESIGN LTD. 9 Heneage Street, Spitalfield, London, E1 5LJ Tel.: 07974086475 e-mail: info@fbd-ltd.com www.fbd-ltd.com		FBD FULCRUM BUILDING DESIGN LTD LONDON