


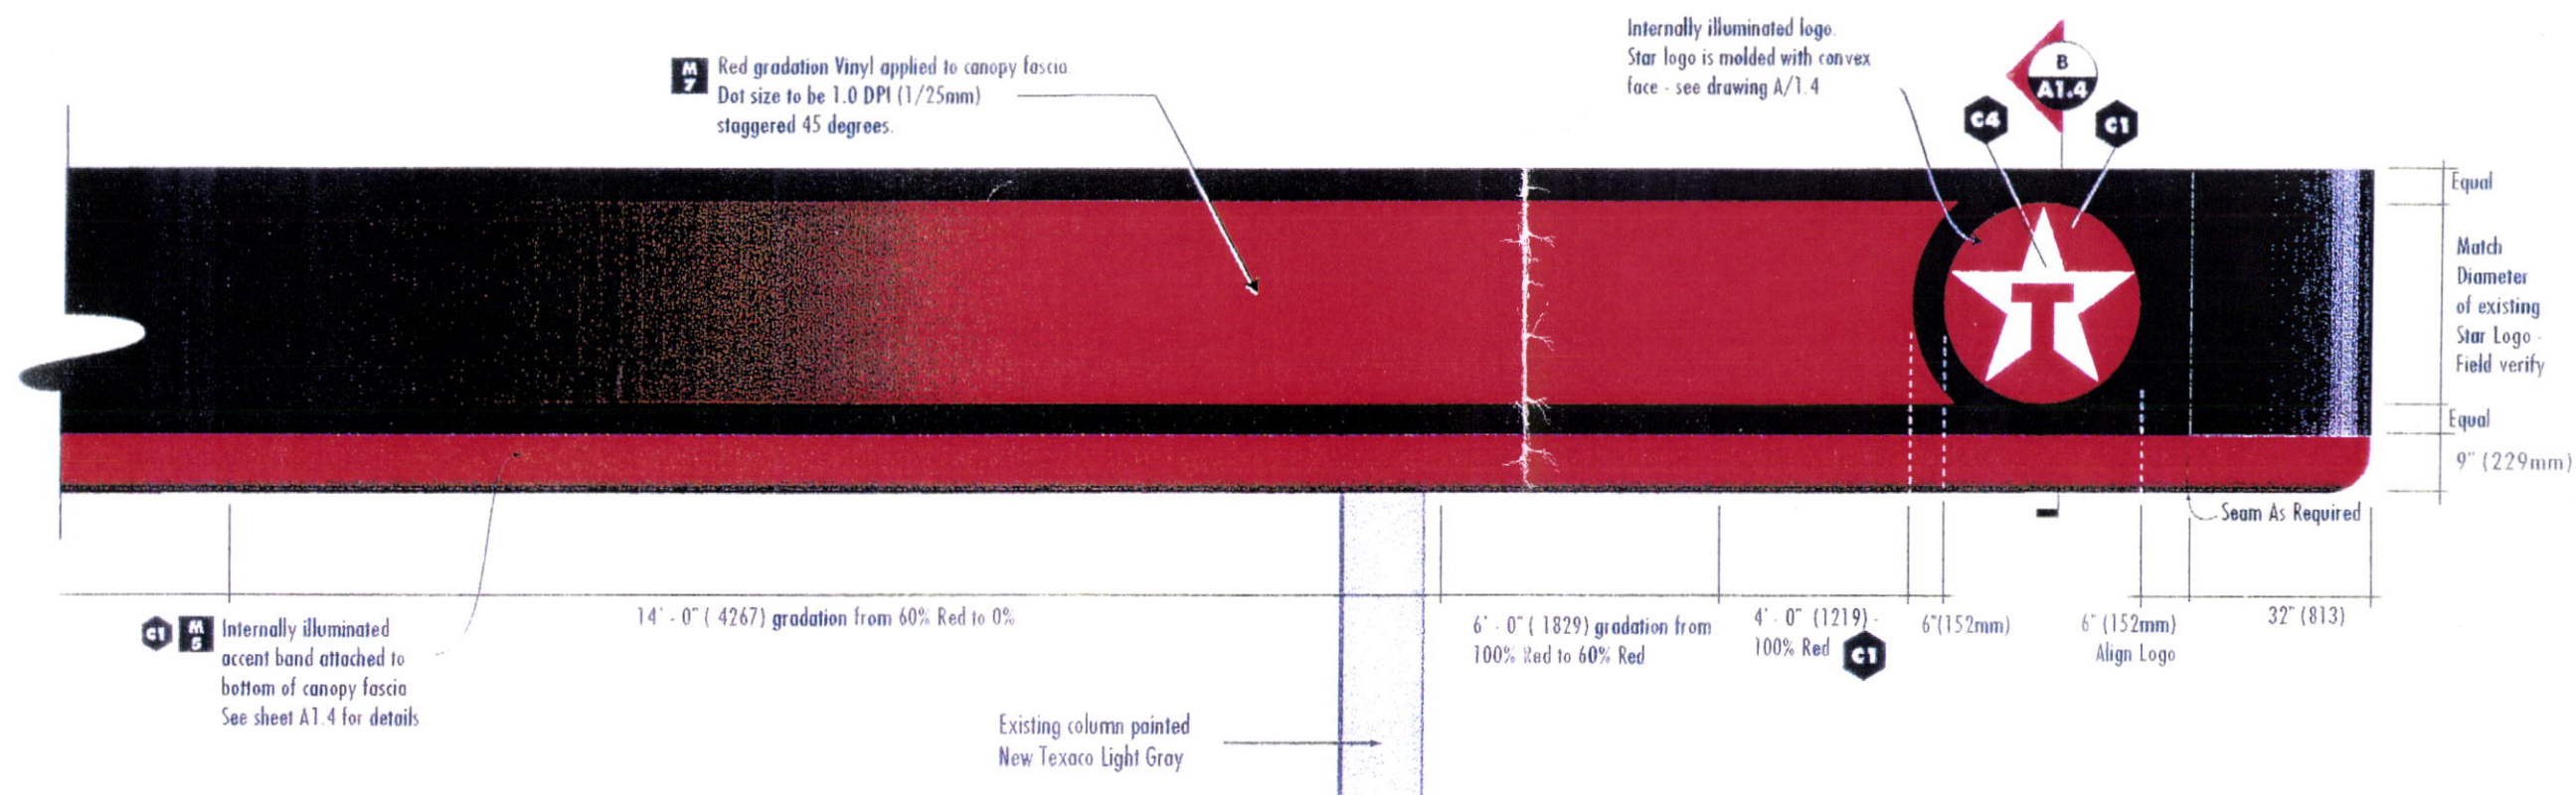

A FRONT ELEVATION - Detail Typical for all sizes above 38 feet
Scale: 1/2" = 1' - 0"



B FRONT ELEVATION - Detail for canopies 72' to 38' long
Scale: 1/2" = 1' - 0"

ANTISTA
FAIRCLOUGH
DESIGN

64 Lenox Pointe
Atlanta, Georgia 30324
404 / 816. 3201



TEXACO IMAGI
DEVELOPMENT

CLASS A
RETROFIT

LONDON BOROUGH OF CAMDEN
TOWN AND COUNTRY PLANNING ACTS
14 JAN 1997
PLANS APPROVED
ON BEHALF OF THE COUNCIL

Rounded Corner Detail Elevations

All Class A retrofit canopies will receive the red accent band, the vinyl gradation graphic, and a new convex Star logo face.

For rounded corners, the existing Texaco logotype and Star Logo will need to be relocated or replaced with new signage. If rounded corners are not desired, refer to the Class B drawings for graphics locations.

For gradation graphic details other than for canopies between 72 feet and 38 feet long, see Sheet A1.3.1

PRELIMINARY
NOT FOR FABRICATION
DESIGN INTENT ONLY

Effective date: 31 December, 1995

These drawings are for the sole purpose of expressing visual design intent only and are not intended for actual fabrication purposes.

A1.3