



PROPOSED DRAWINGS
ELEVATIONS

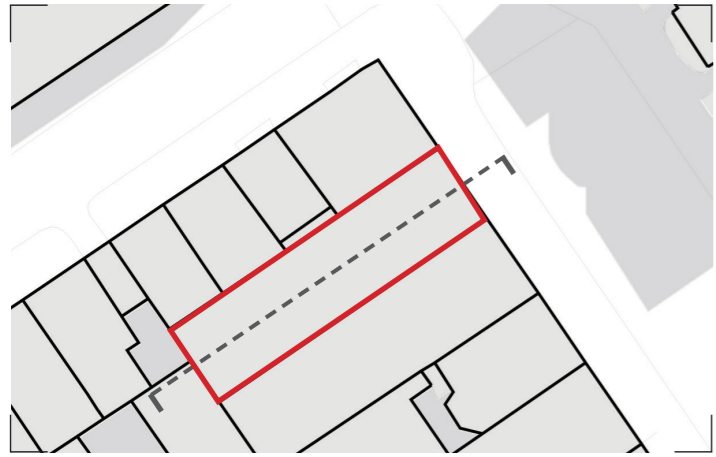


Key Site Plan

KEY

- 1. New brickwork to match existing
- 2. Metal balustrade, painted black
- 3. New mansard roof
- 4. New dormer with double glazed timber sash windows

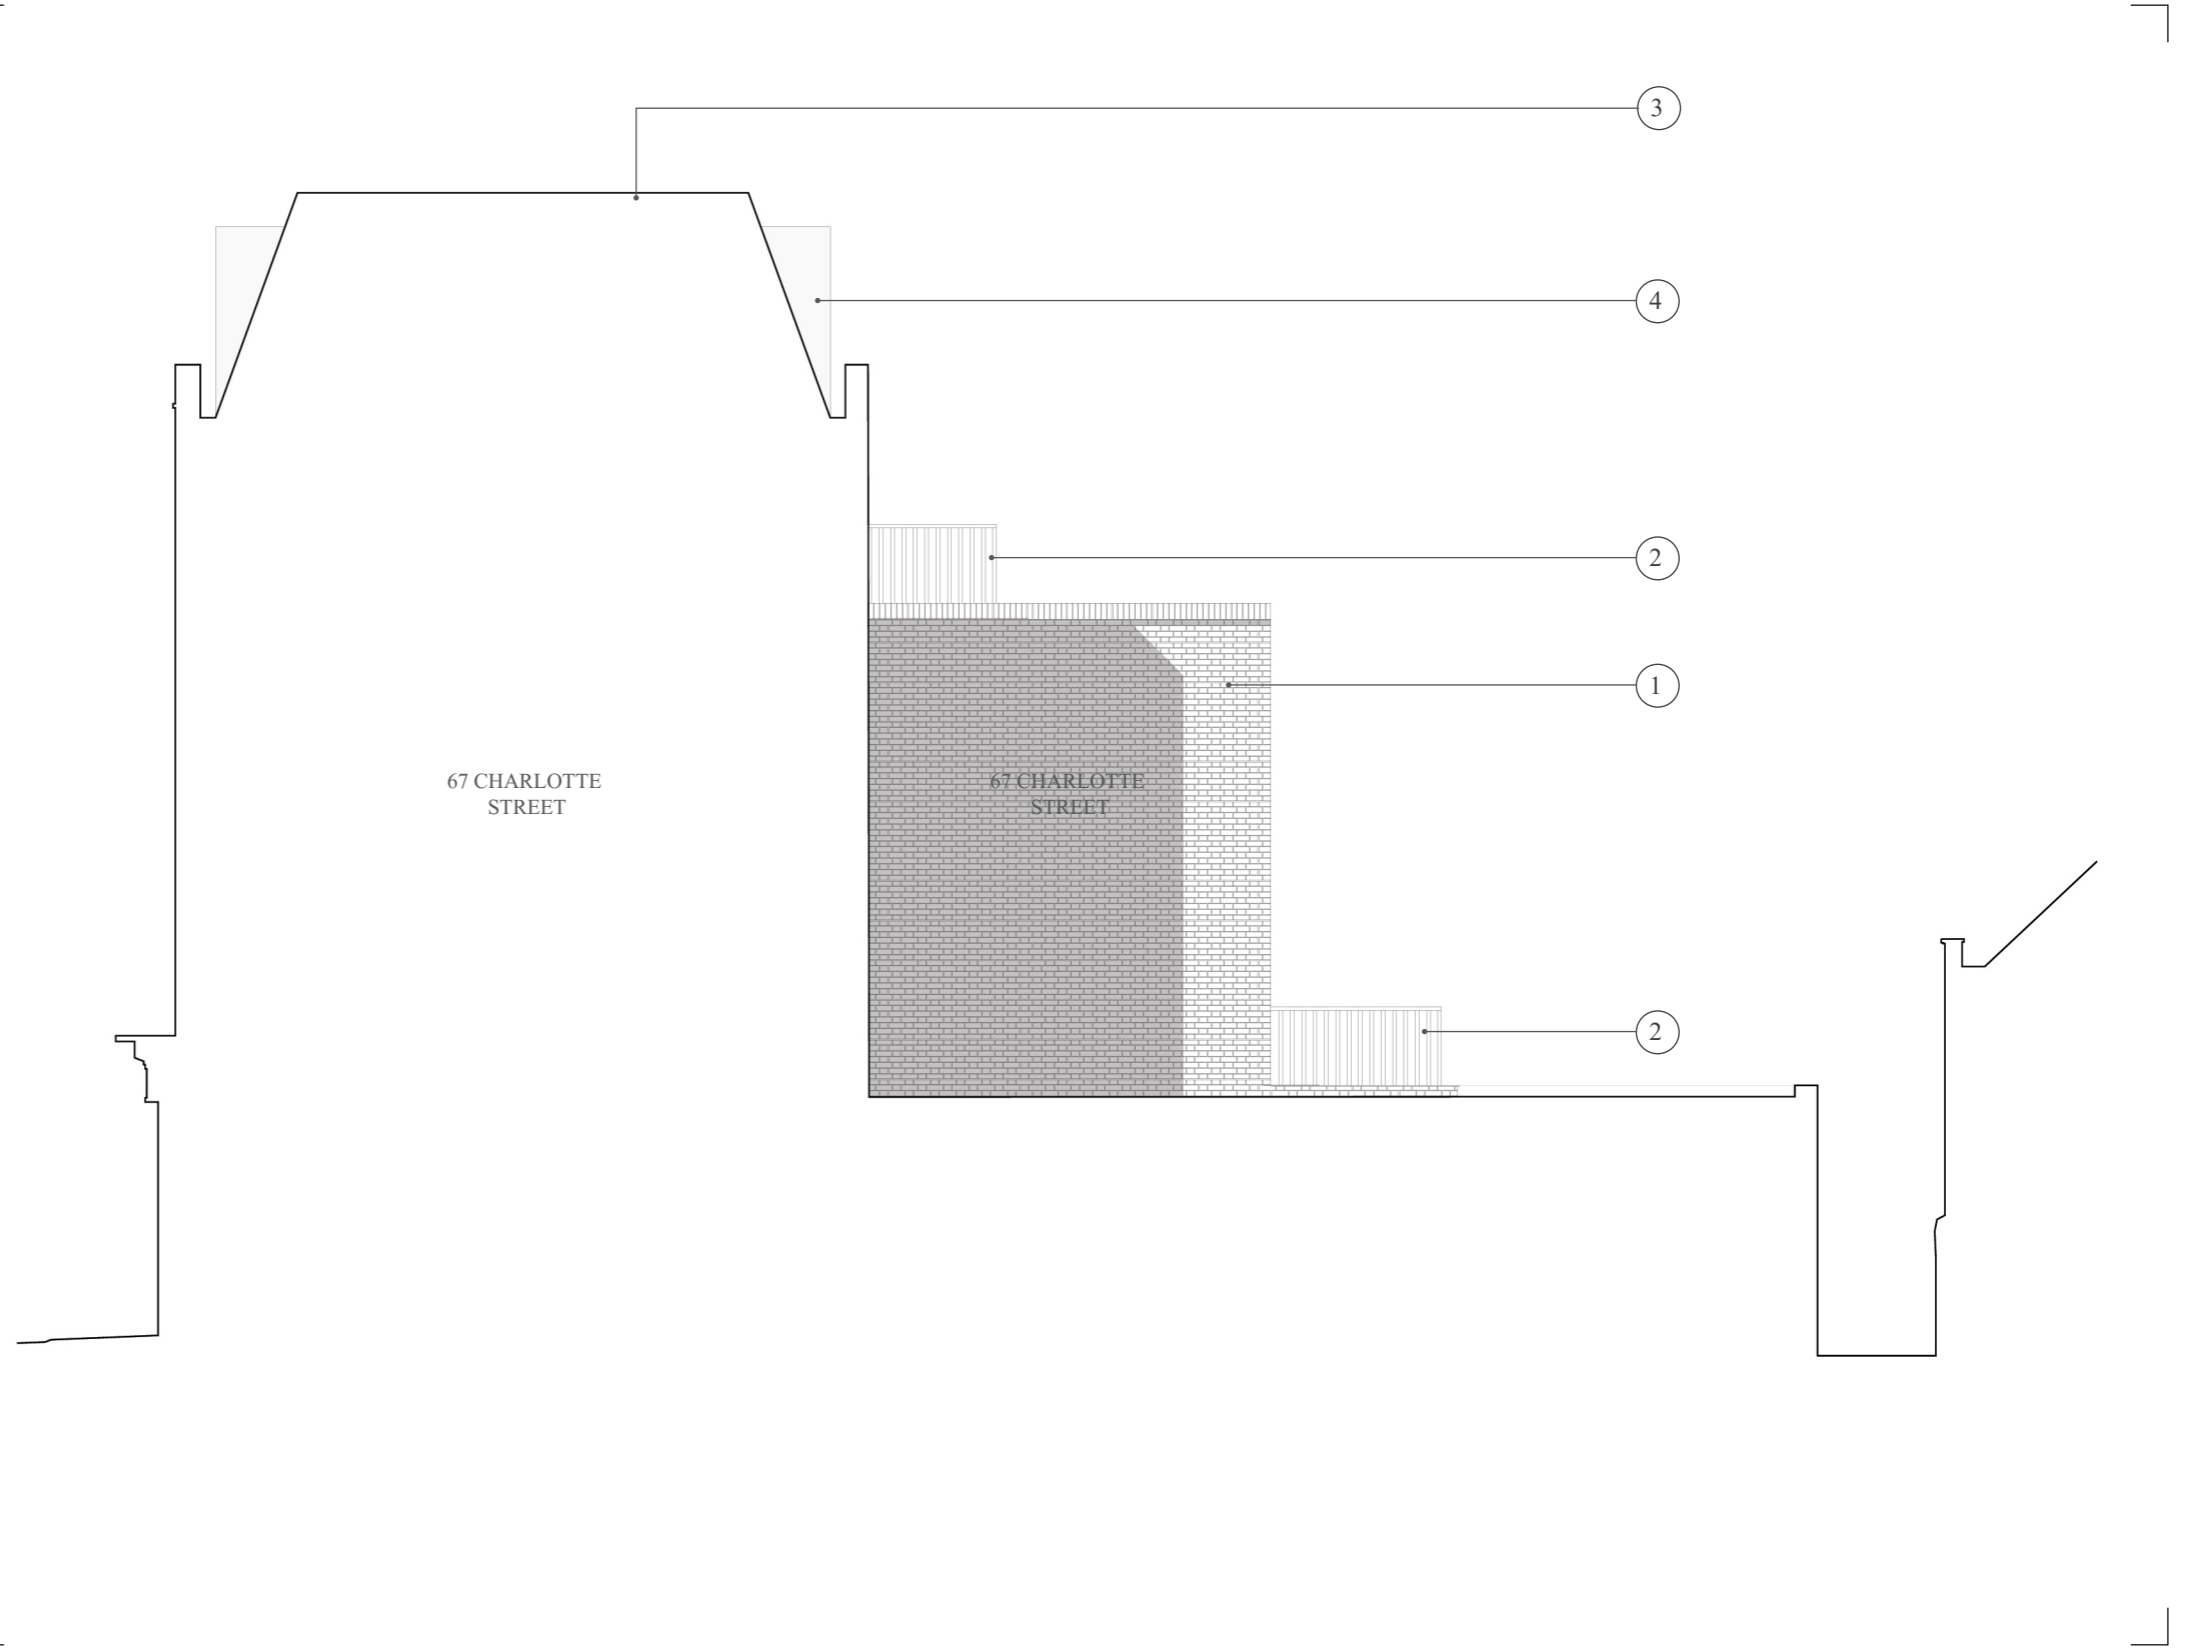

SIDE ELEVATION. DRAWING no 2102. 1:100@A3

 

67 CHARLOTTE STREET. LONDON. W1T 4PH