



PROPOSED DRAWINGS
SECTION

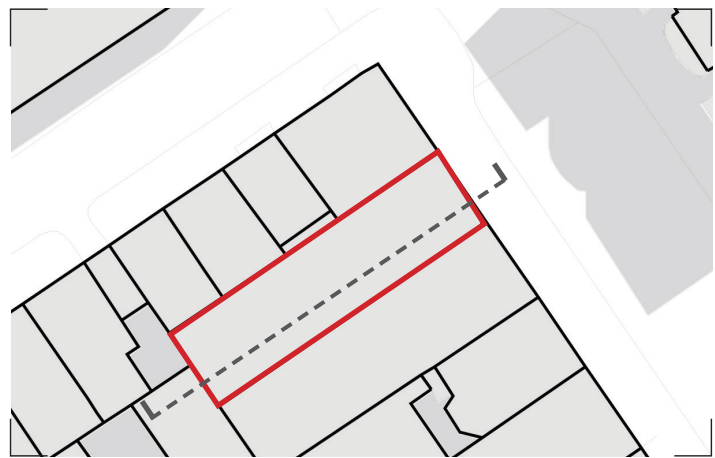

Key Site Plan

KEY

- 1. New double glazed timber sash windows with glazing bars, style to match existing
- 2. New timber double door with glazed panels
- 3. Existing brickwork to be cleaned and repointed as necessary
- 4. New brickwork to match existing
- 5. Restaurant/ retail entrance door to be retained and redecorated
- 6. Shopfront to be retained and redecorated
- 7. Metal balustrade, painted black
- 8. New mansard roof
- 9. New dormer with double glazed timber sash windows
- 10. New skylight

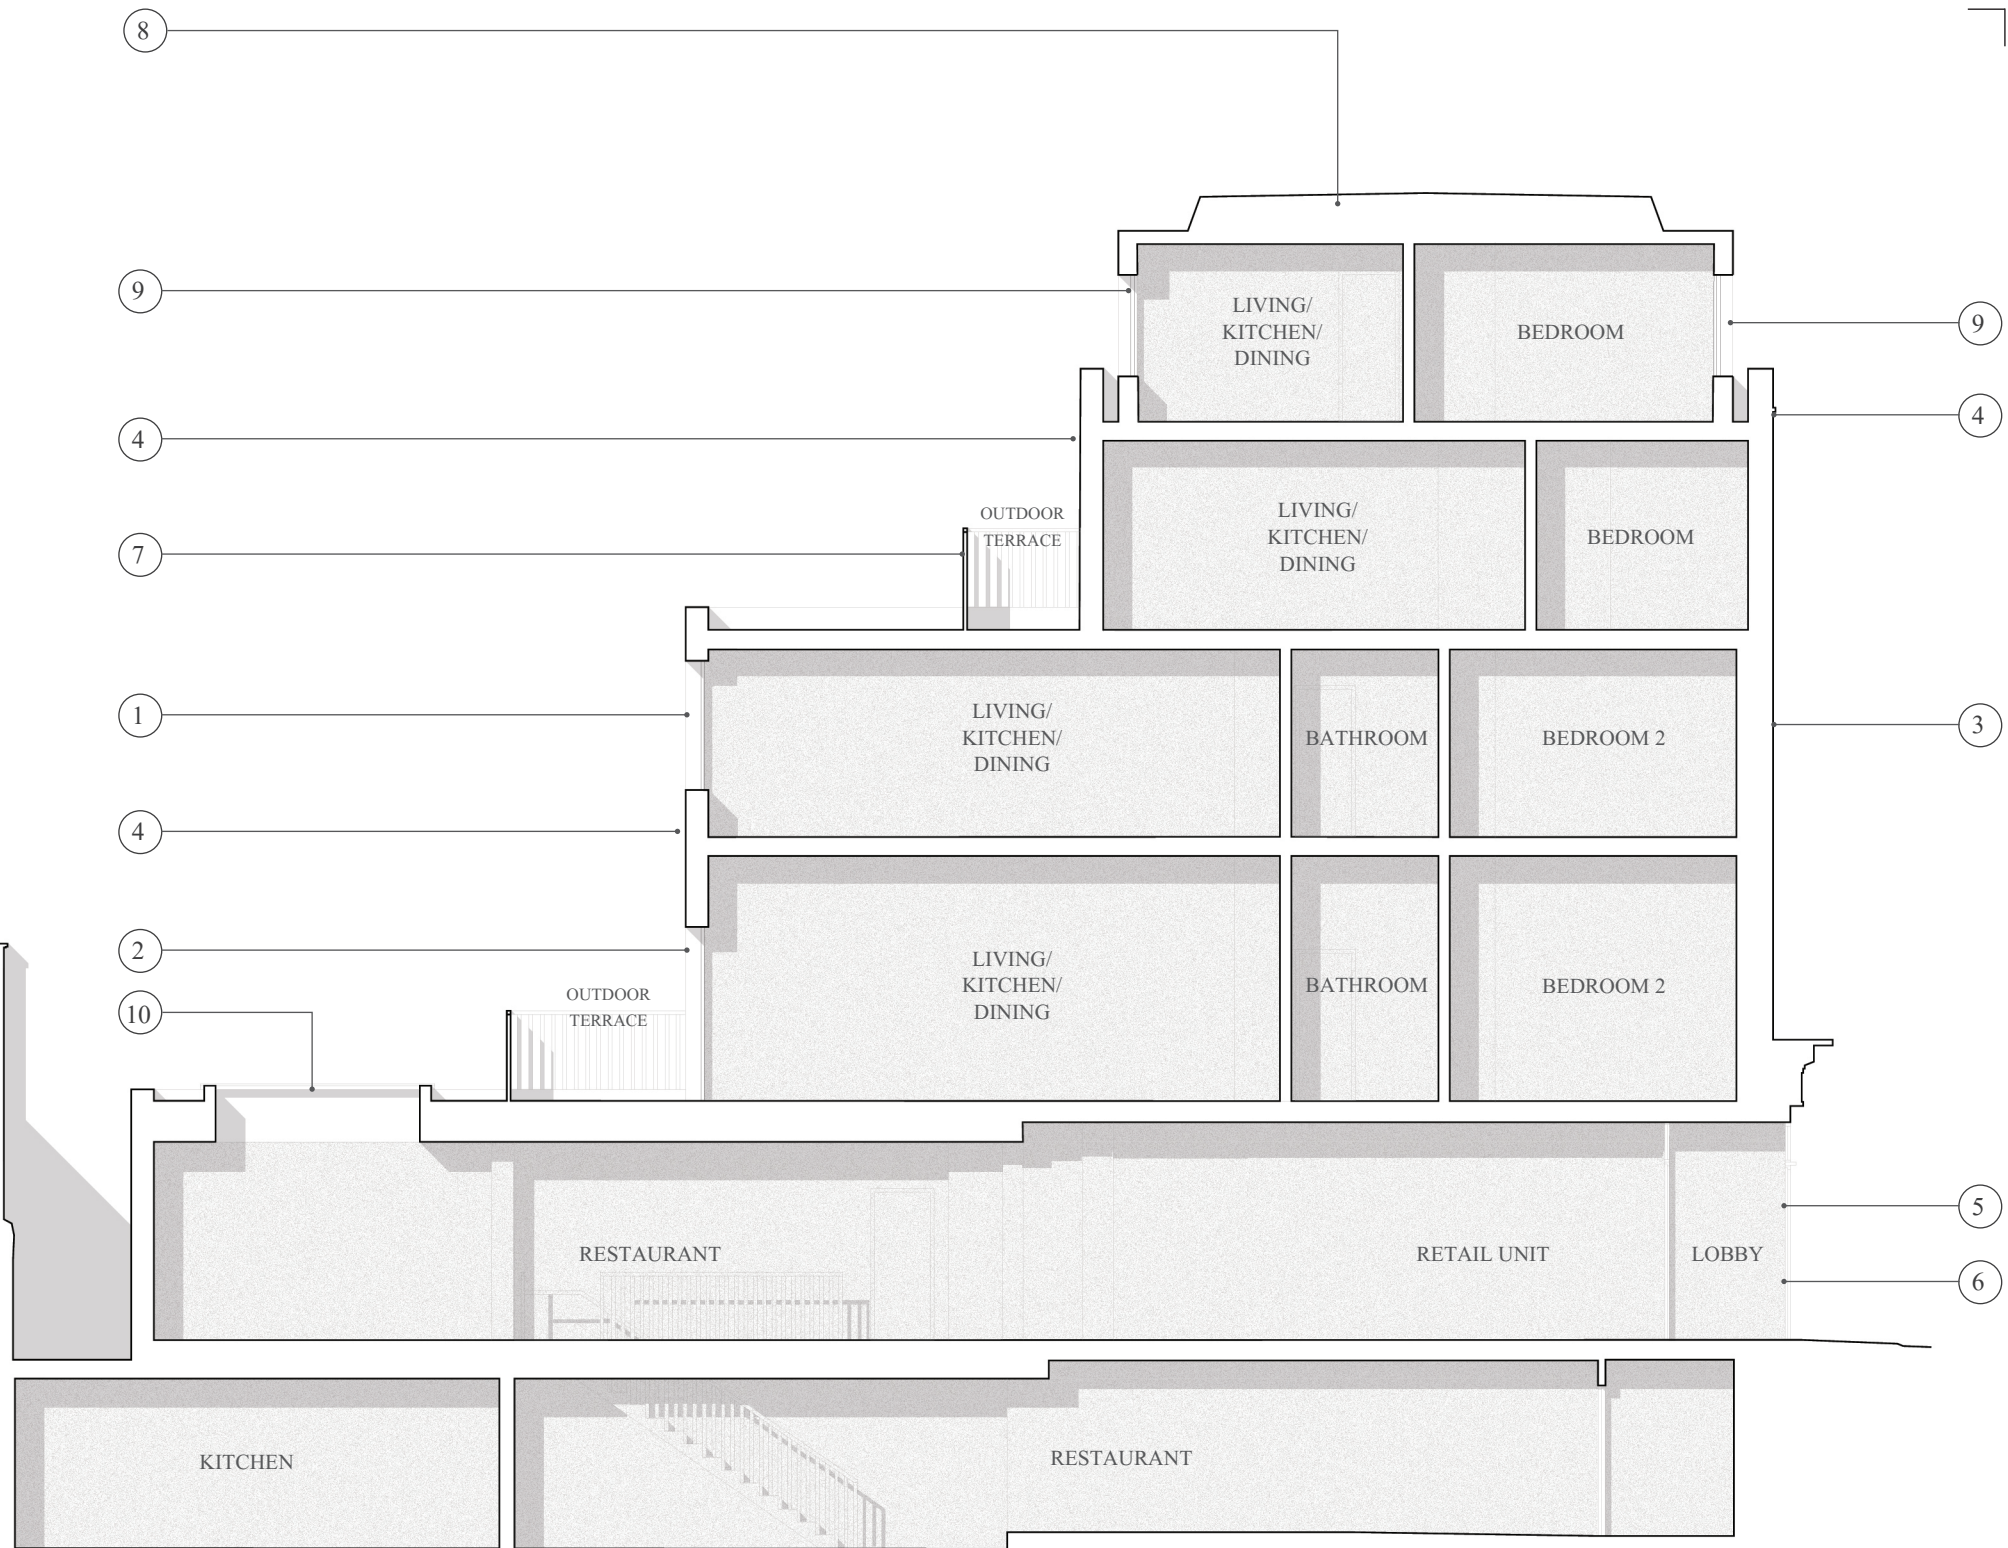

LONG SECTION AA. DRAWING no 2200. 1:100@A3

