


EXISTING DRAWINGS
FLOOR PLANS

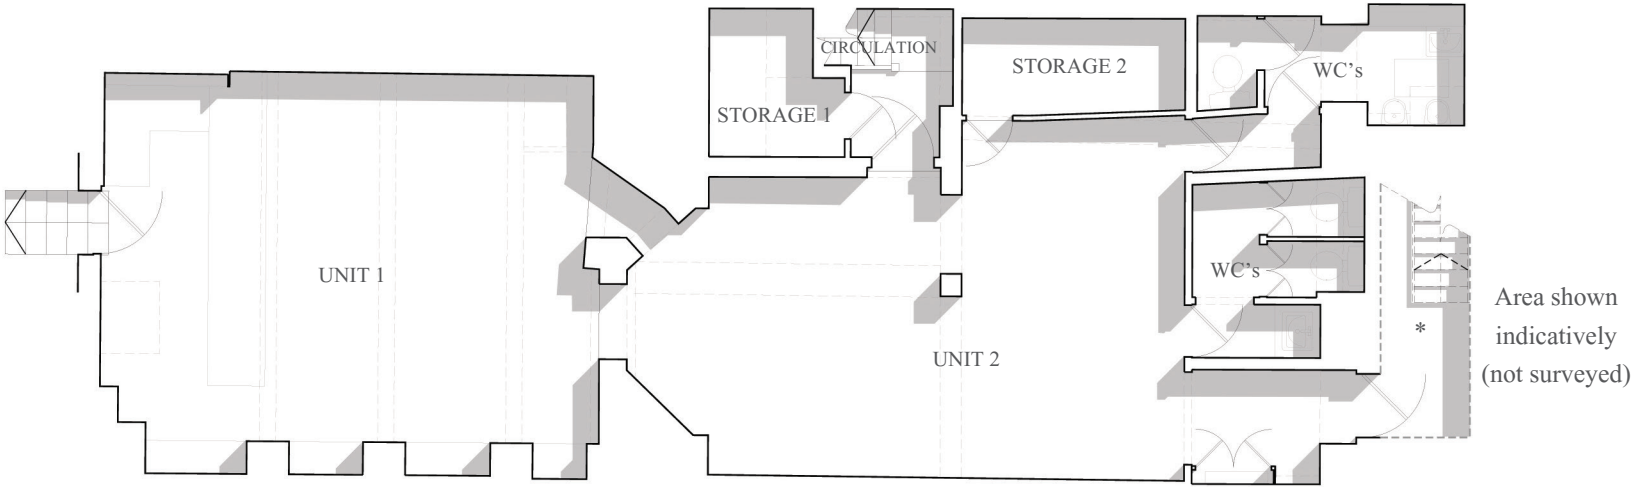

KEY

* Fire escape

BASEMENT FLOOR PLAN. DRAWING no 1000. 1:100@A3



67 CHARLOTTE STREET. LONDON. W1T 4PH