



EXISTING DRAWINGS
FLOOR PLANS

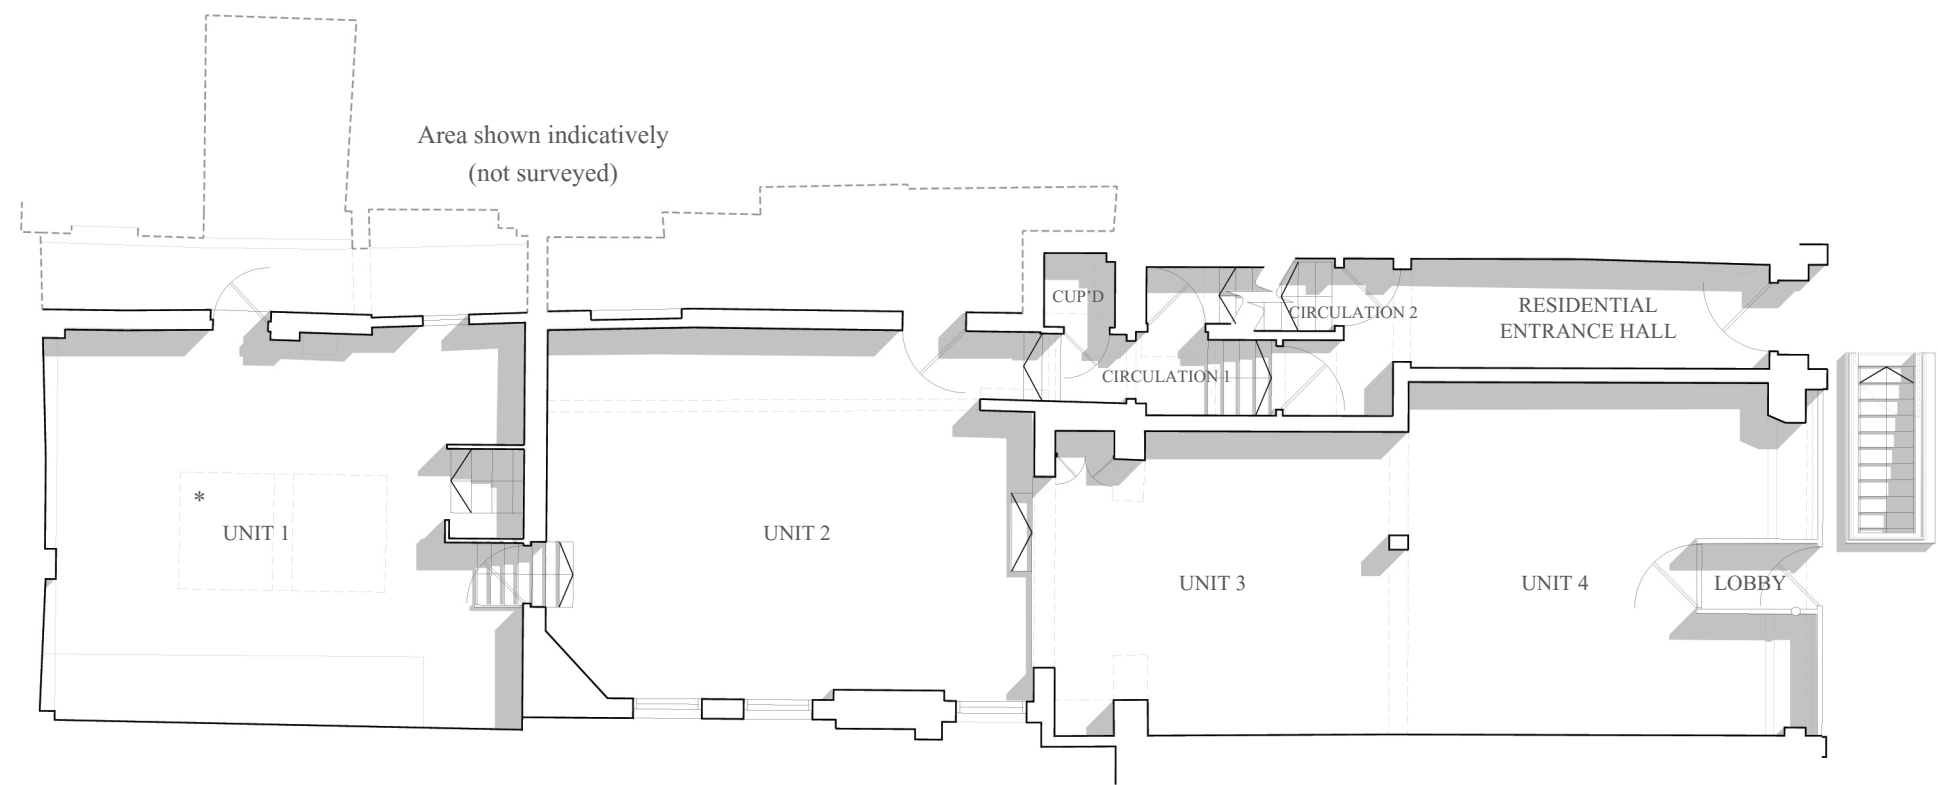

KEY

* Skylight above

GROUND FLOOR PLAN. DRAWING no 1001. 1:100@A3

 

67 CHARLOTTE STREET. LONDON. W1T 4PH