


EXISTING DRAWINGS
FLOOR PLANS

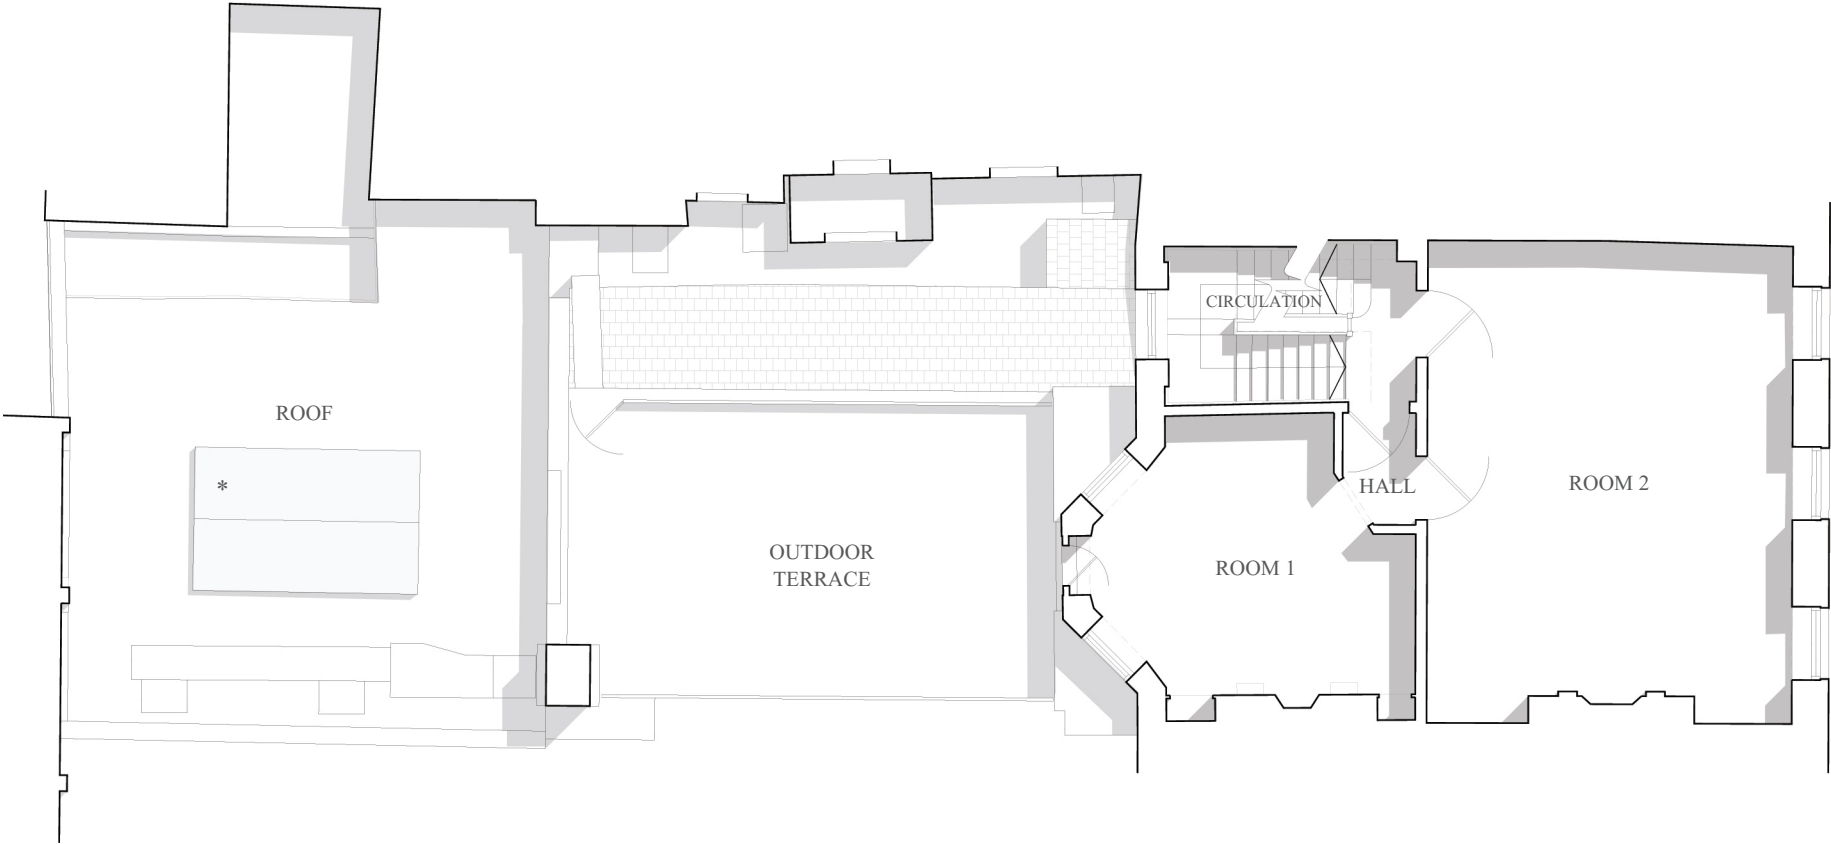

KEY

* Skylight

FIRST FLOOR PLAN. DRAWING no 1002. 1:100@A3



67 CHARLOTTE STREET. LONDON. W1T 4PH