



EXISTING DRAWINGS
FLOOR PLANS

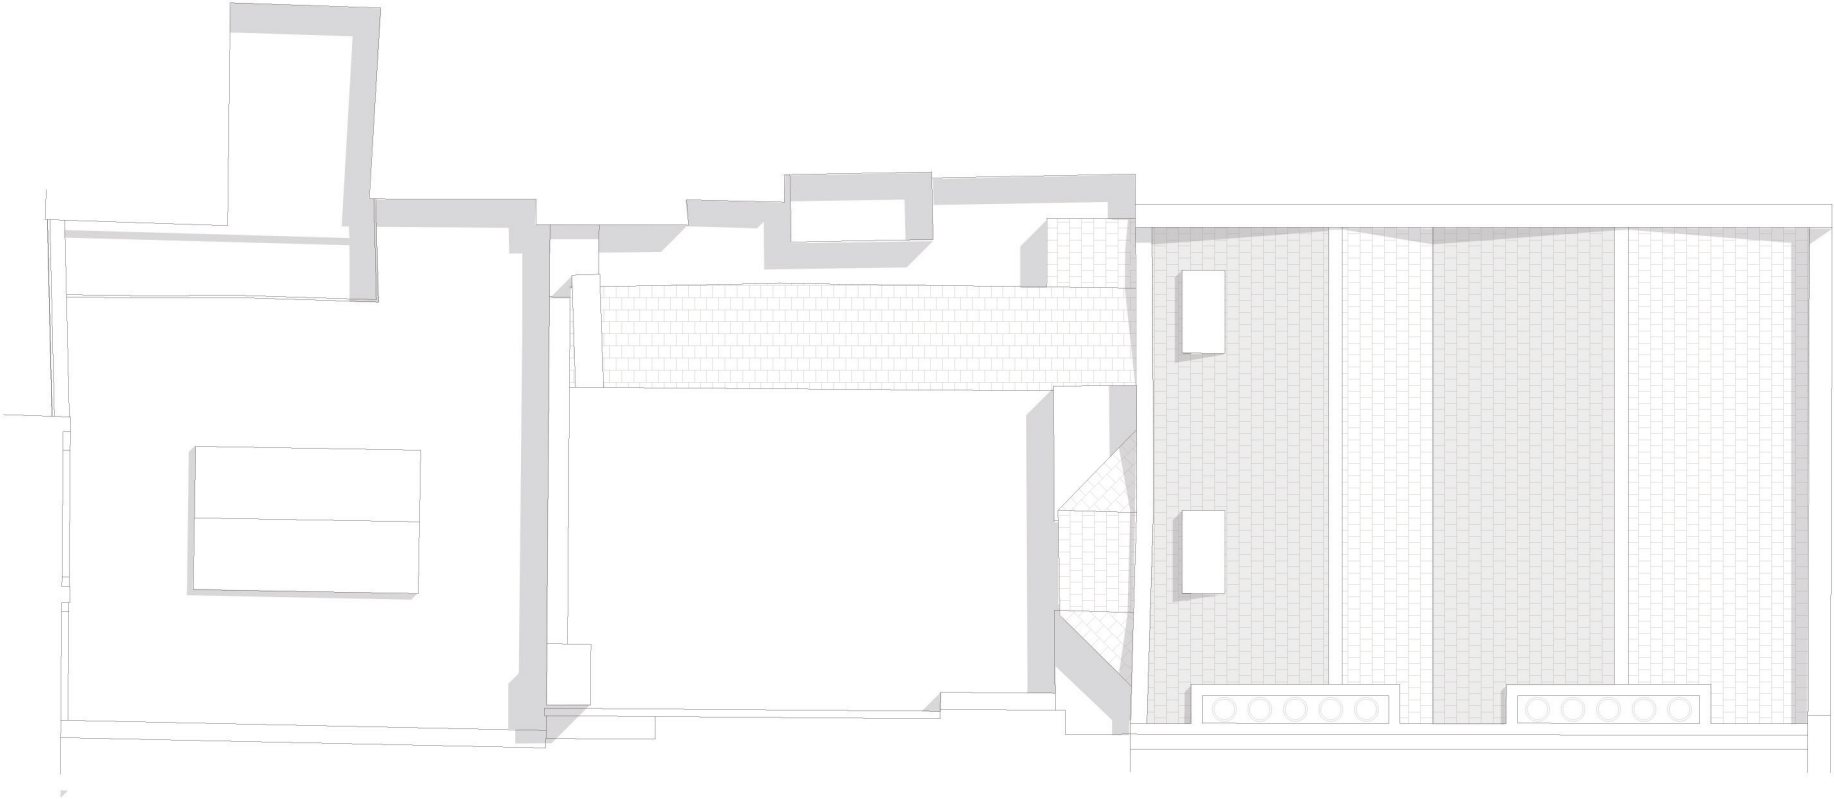

ROOF PLAN. DRAWING no 1005. 1:100@A3

 

67 CHARLOTTE STREET. LONDON. W1T 4PH