


PROPOSED DRAWINGS
FLOOR PLANS

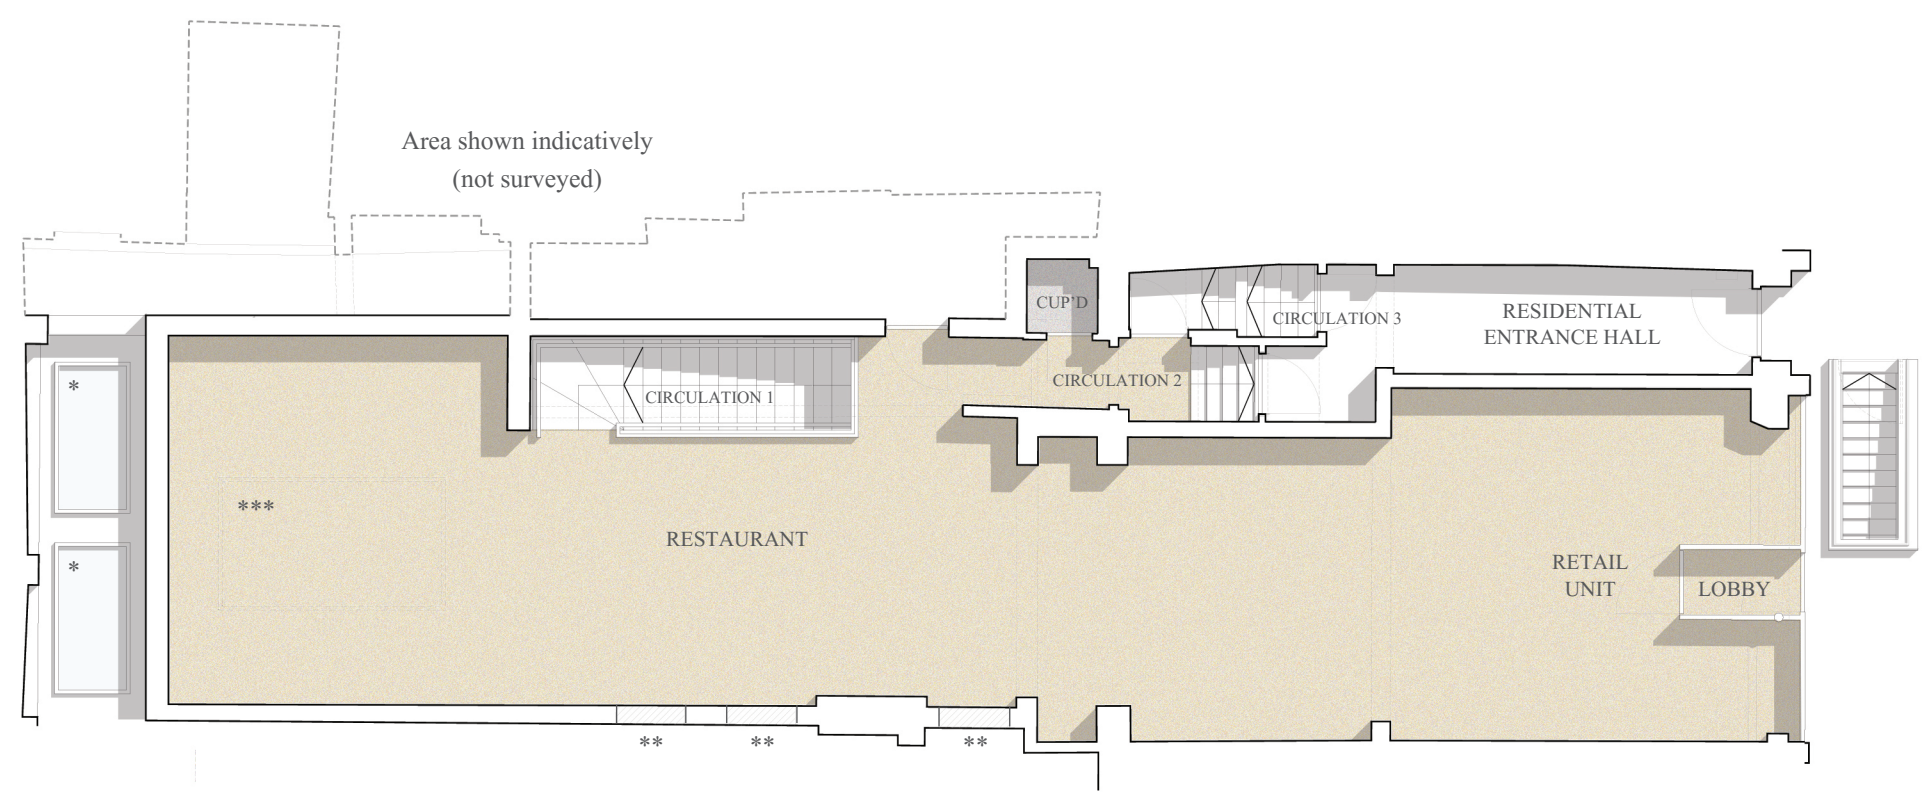

KEY

- * New skylight
- ** Existing opening infilled
- *** New skylight above

GROUND FLOOR PLAN. DRAWING no 2001. 1:100@A3



67 CHARLOTTE STREET. LONDON. W1T 4PH