



PROPOSED DRAWINGS  
FLOOR PLANS

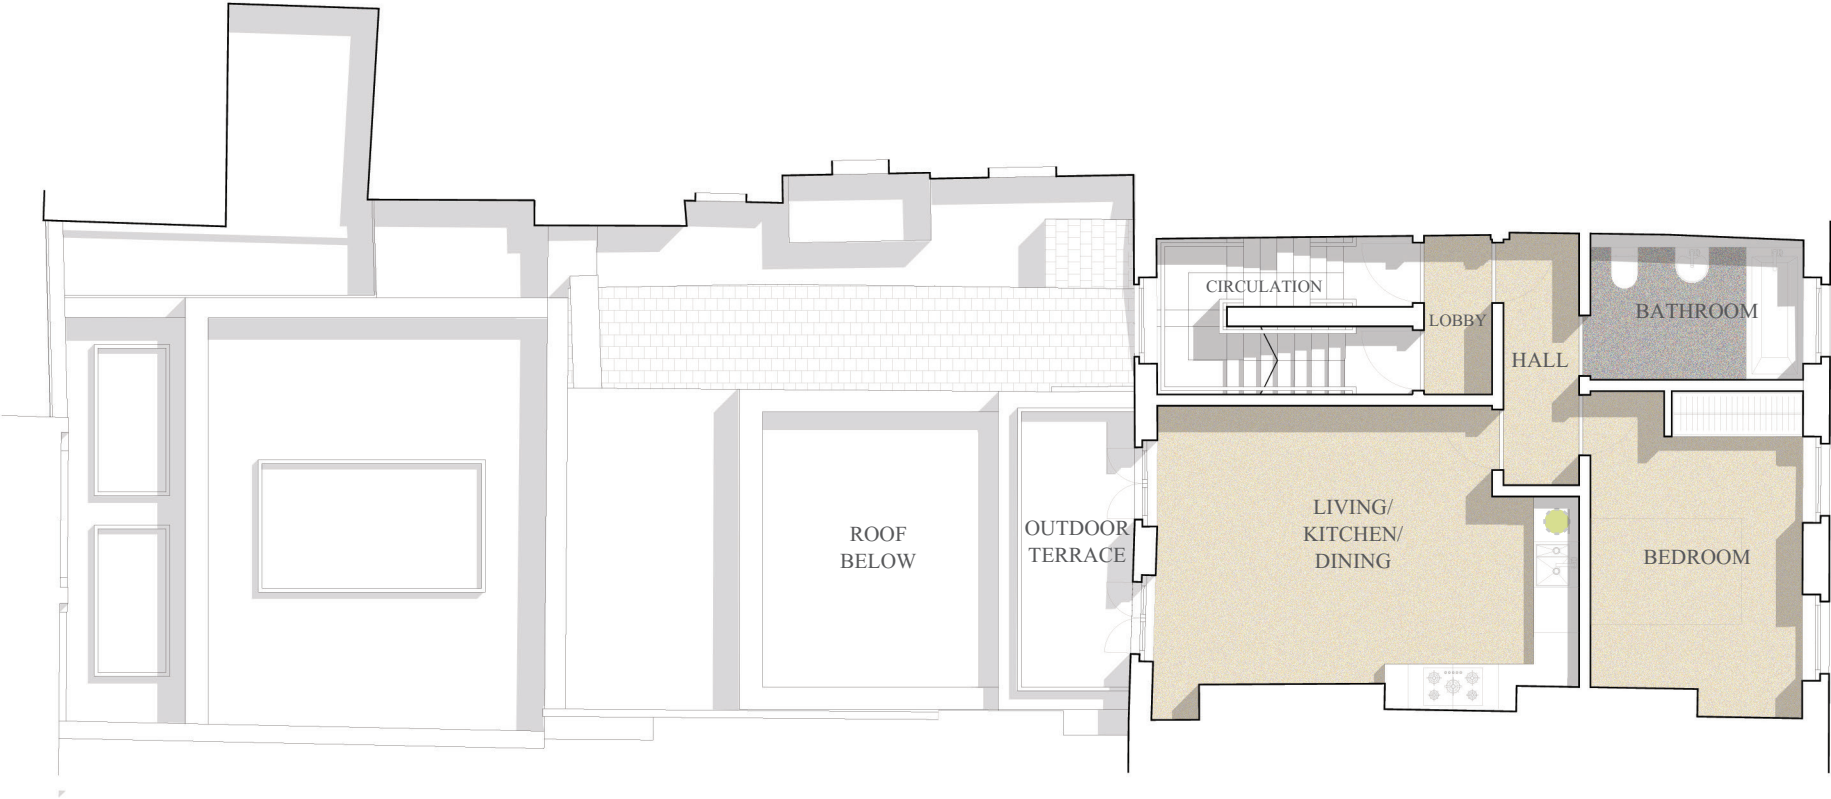

KEY

-  Built-in recycling & waste storage (designed in accordance with The London Plan Guidance)  
2Nos 45L containers will be provided within kitchen units

THIRD FLOOR PLAN. DRAWING no 2004. 1:100@A3



67 CHARLOTTE STREET. LONDON. W1T 4PH