



PROPOSED DRAWINGS
FLOOR PLANS

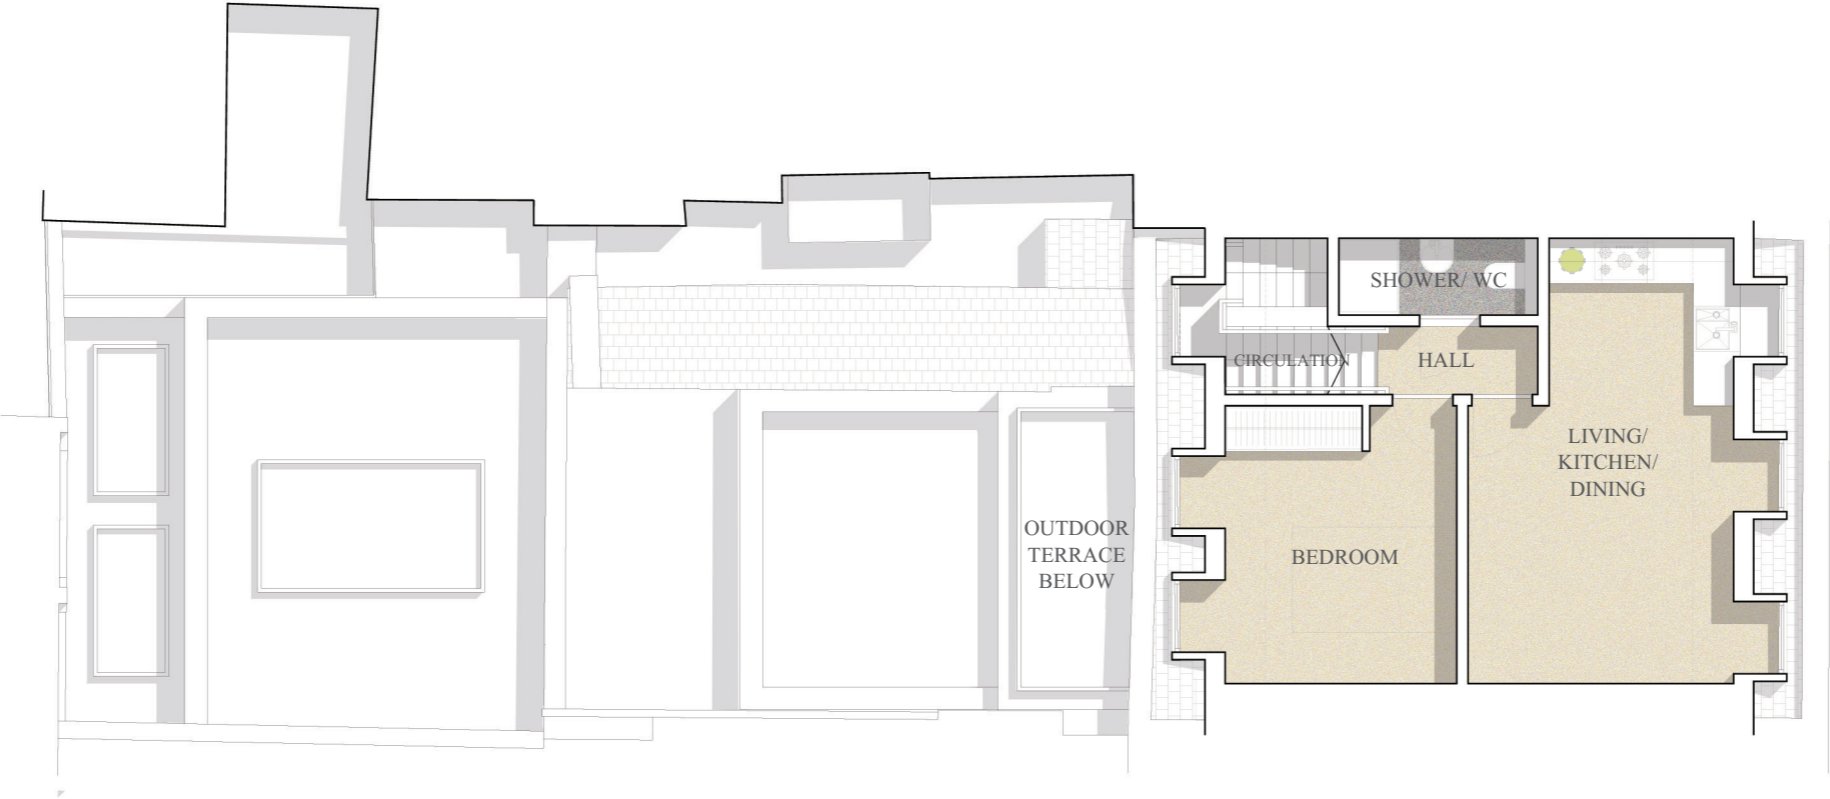

KEY

-  Built-in recycling & waste storage (designed in accordance with The London Plan Guidance)
2Nos 45L containers will be provided within kitchen units

MANSARD FLOOR PLAN. DRAWING no 2005. 1:100@A3



67 CHARLOTTE STREET. LONDON. W1T 4PH