



Front Elevation

- White stone band
- Red brick band
- Red clay shop pier caps to match brickworks colour
- Timber shop signs
- Red brick
- Slate grey timber framed double glazed shop doors & windows. Bottom sections in solid timber
- Red clay tile piers
- Slate grey timber framed bin enclosure door & window.
- Slate grey timber entrance door & double glazed timber framed window to flats in frosted glass. Bottom section in solid timber painted grey

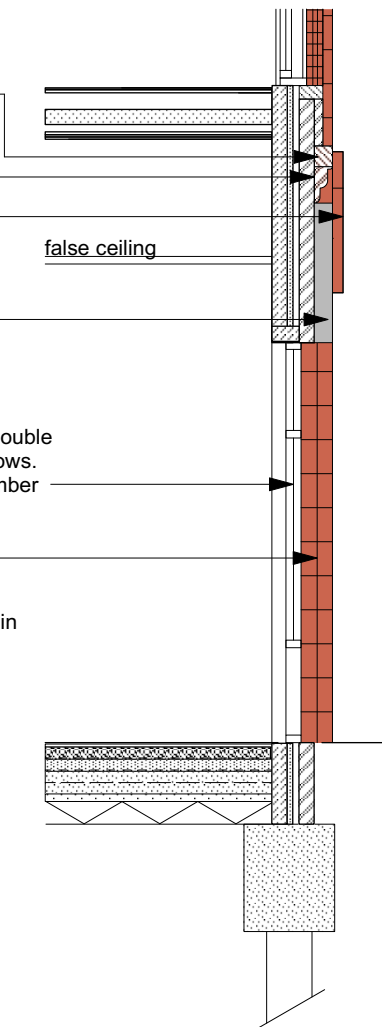

Front Elevation Section

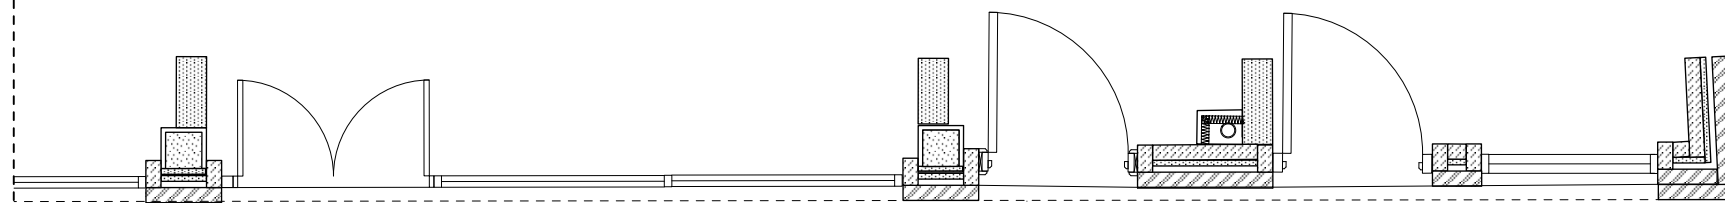

Ground Floor Plan


0 500 1000 1500 2000 mm



Photo of Fortress Grove, 28-34 Fortess Road



Photo of no. 19 Fortess Road

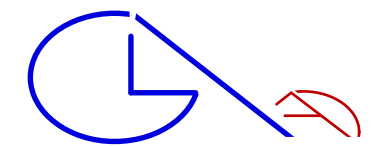

**GLA Architecture and Design**

Southgate Office Village, Block E, First Floor,  
286A Chase Road, London, N14 6HF

T 020 8886 5100 F 020 8886 0669 E g@glaad.co.uk

Revision:- **A1**: 02.07.20: dk : Entrance lobby to flats door & window amended. Grey brick amended to red.

Client

**MR. MARIO TYRIMOU**

Main Contractor

Project  
**RESIDENTIAL & COMMERCIAL DEVELOPMENT TO No 3,5 & 7 FORTESS ROAD KENTISH TOWN, LONDON, NW5 1AA**

Drawing Title  
**PROPOSED FRONT ELEVATION SHOWING SHOP FRONT FINISHES**

|                     |                    |                |
|---------------------|--------------------|----------------|
| Scale<br>1:50 @ A3  | Date<br>March 2020 | Drawn By<br>DK |
| Project No.<br>1539 | Drawing No.<br>22  | Rev.<br>A1     |

DO NOT SCALE THIS DRAWING.  
ALL DIMENSIONS TO BE CHECKED ON SITE © Copyright

**DRAWING STATUS**  
**A** SCHEME - Outline/Scheme drawings for proposals, budgets, etc.

**B** DESIGN DEVELOPMENT - Evolving final design drawings for approvals, tenders, billing etc.

**C** CONSTRUCTION - Fully developed drawings issued under instruction for construction.

ONLY STATUS 'C' DRAWINGS TO BE USED FOR CONSTRUCTION PURPOSES