



This drawing must not be reproduced without permission.
Do not scale from drawing.
Contractor to check all dimensions on site.
Report discrepancies to the architect.

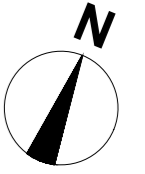

GUILFORD STREET

PEDESTRIAN ACCESS TO QUEENS SQUARE

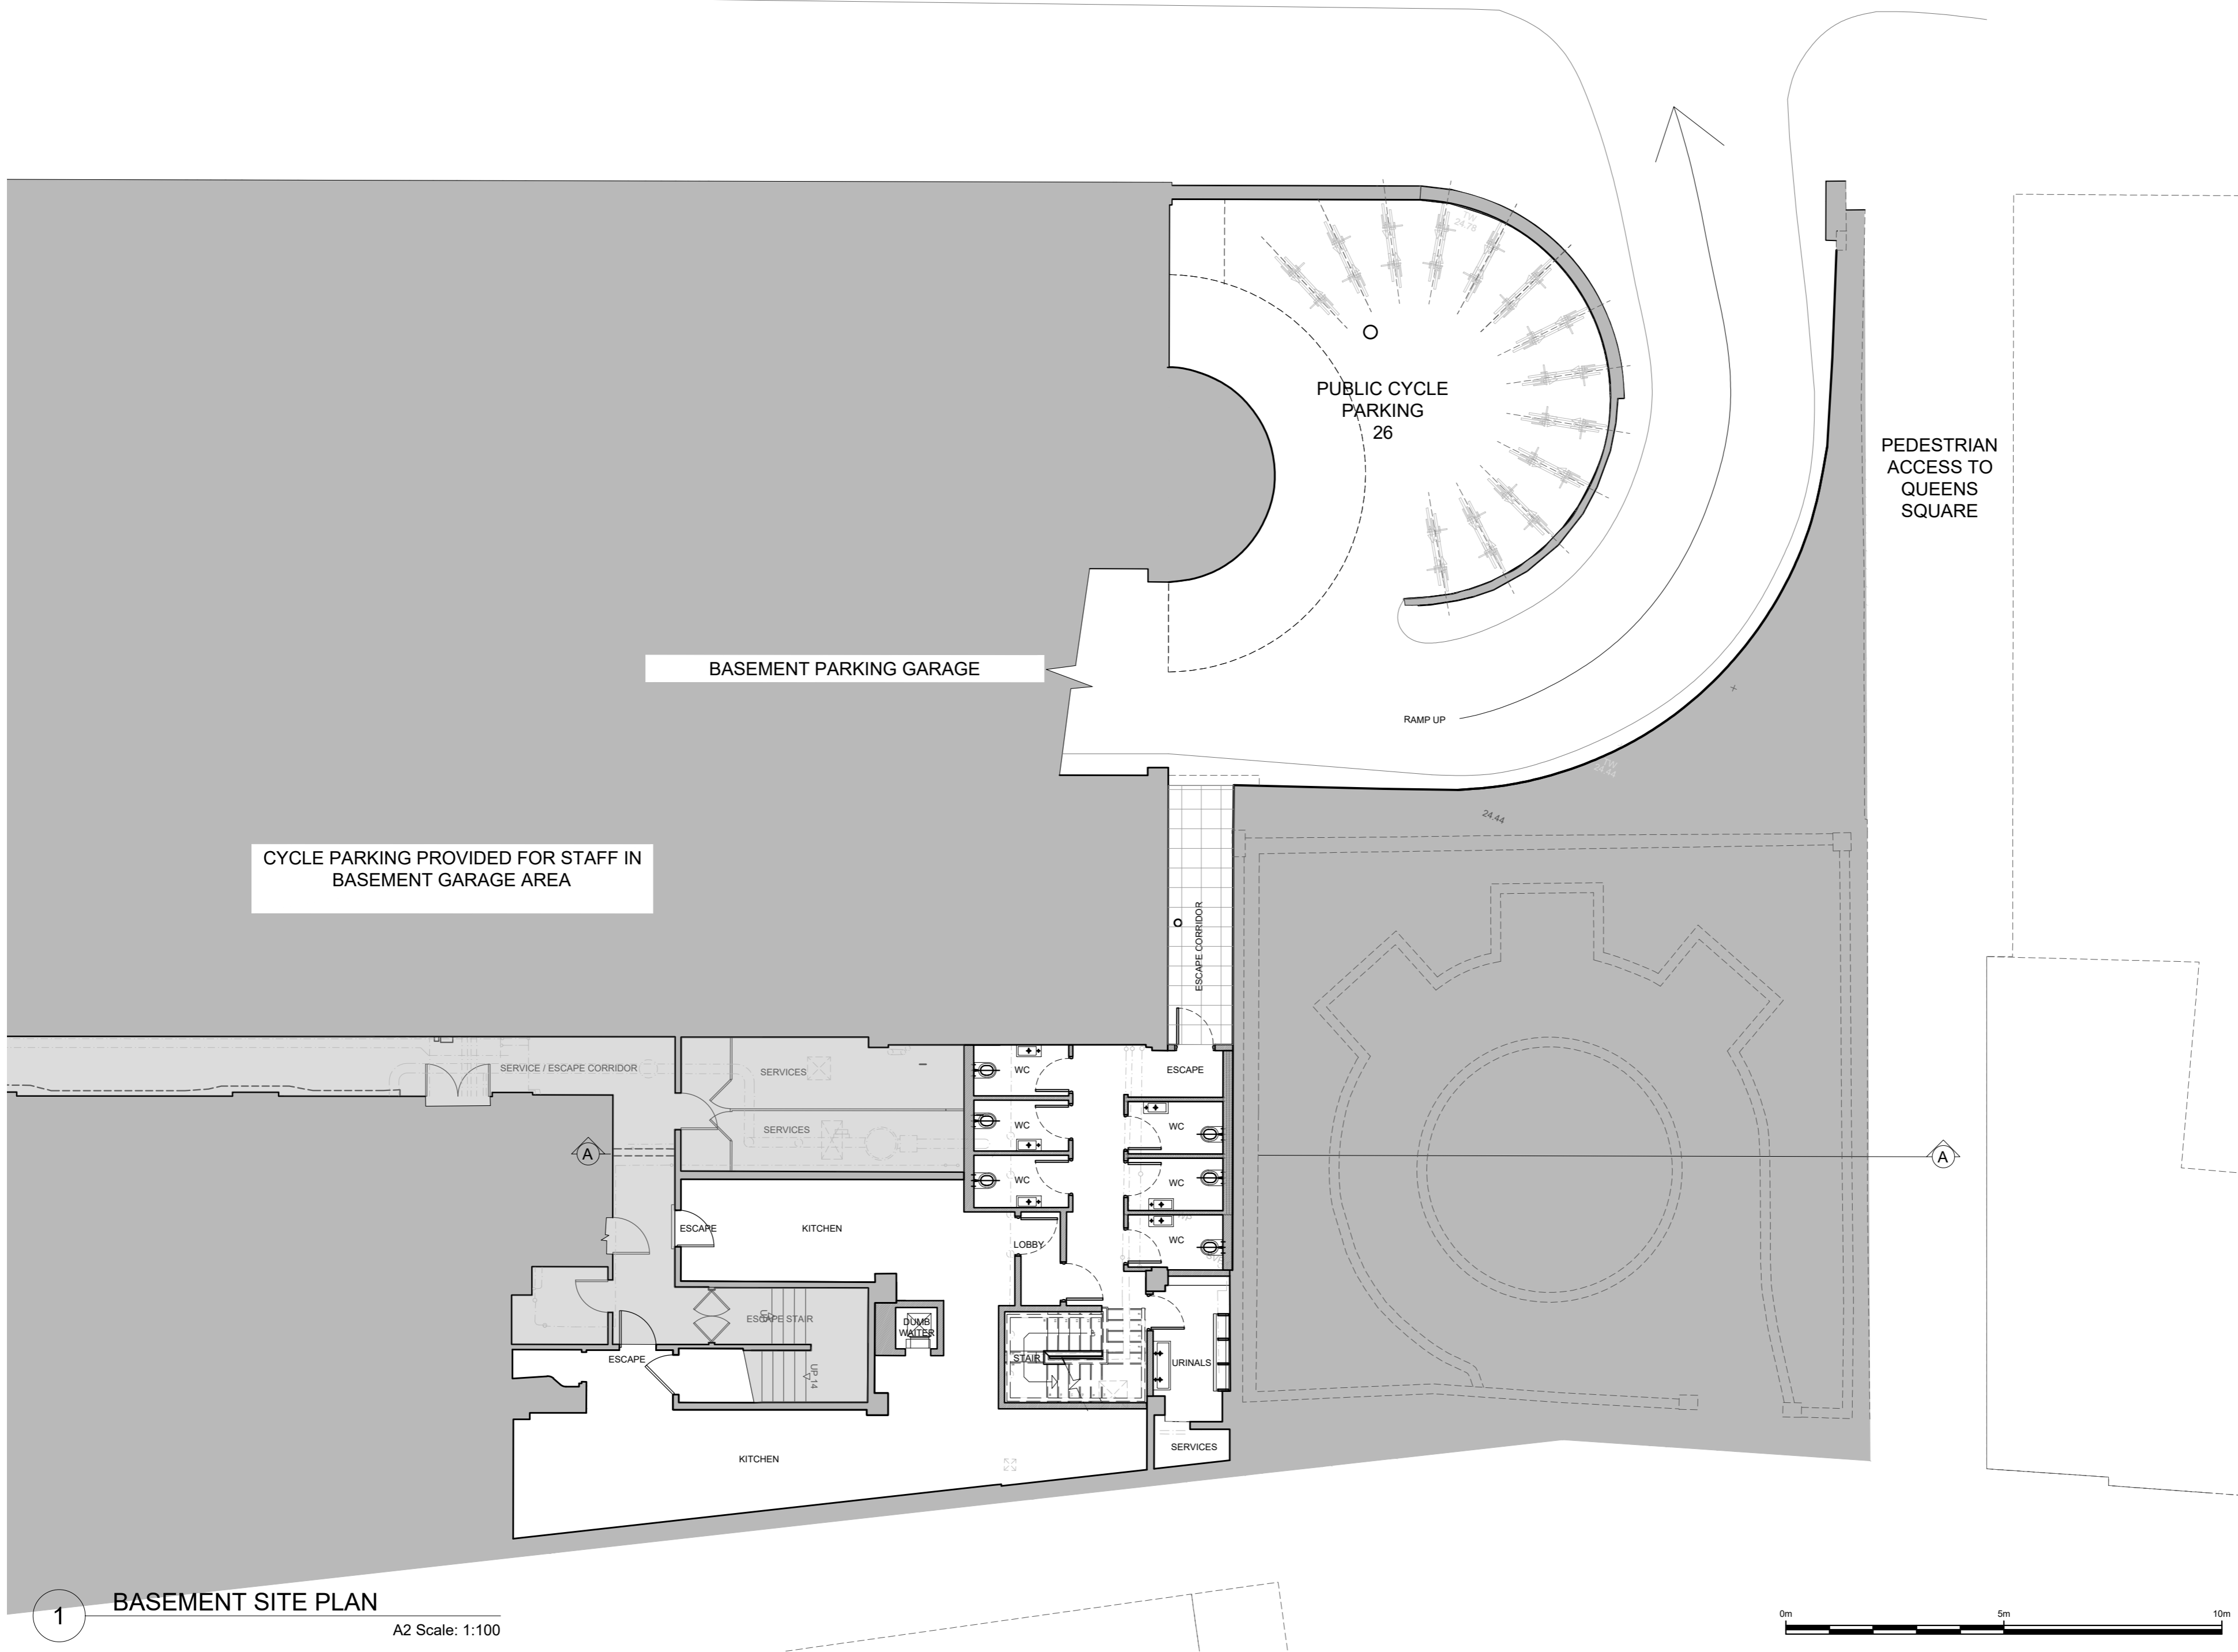

00	dd.mm.yy	Int
rev	amendments	date by

architects

ipa

T + 44 (0) 20 7436 1133
W ipa-architects.com

Project
PRESIDENT HOTEL
50-60 GUILFORD STREET
LONDON
WC1N 1DB

Drawing Title
BASEMENT SITE PLAN
CYCLE PARKING LOCATION

Drawing Status
PLANNING

Date 21.08.2020 Drawn by RVW

Scale
A2 @ 1:100

Drawing No. 19K2.LO.000B Rev 00

Cad File
19K2.LO.000B

© IPA Architects: All rights reserved.

1 BASEMENT SITE PLAN
A2 Scale: 1:100

