
PROPOSED ROOF PLAN

0 <u>1m 2m 3m 4m 5</u>m

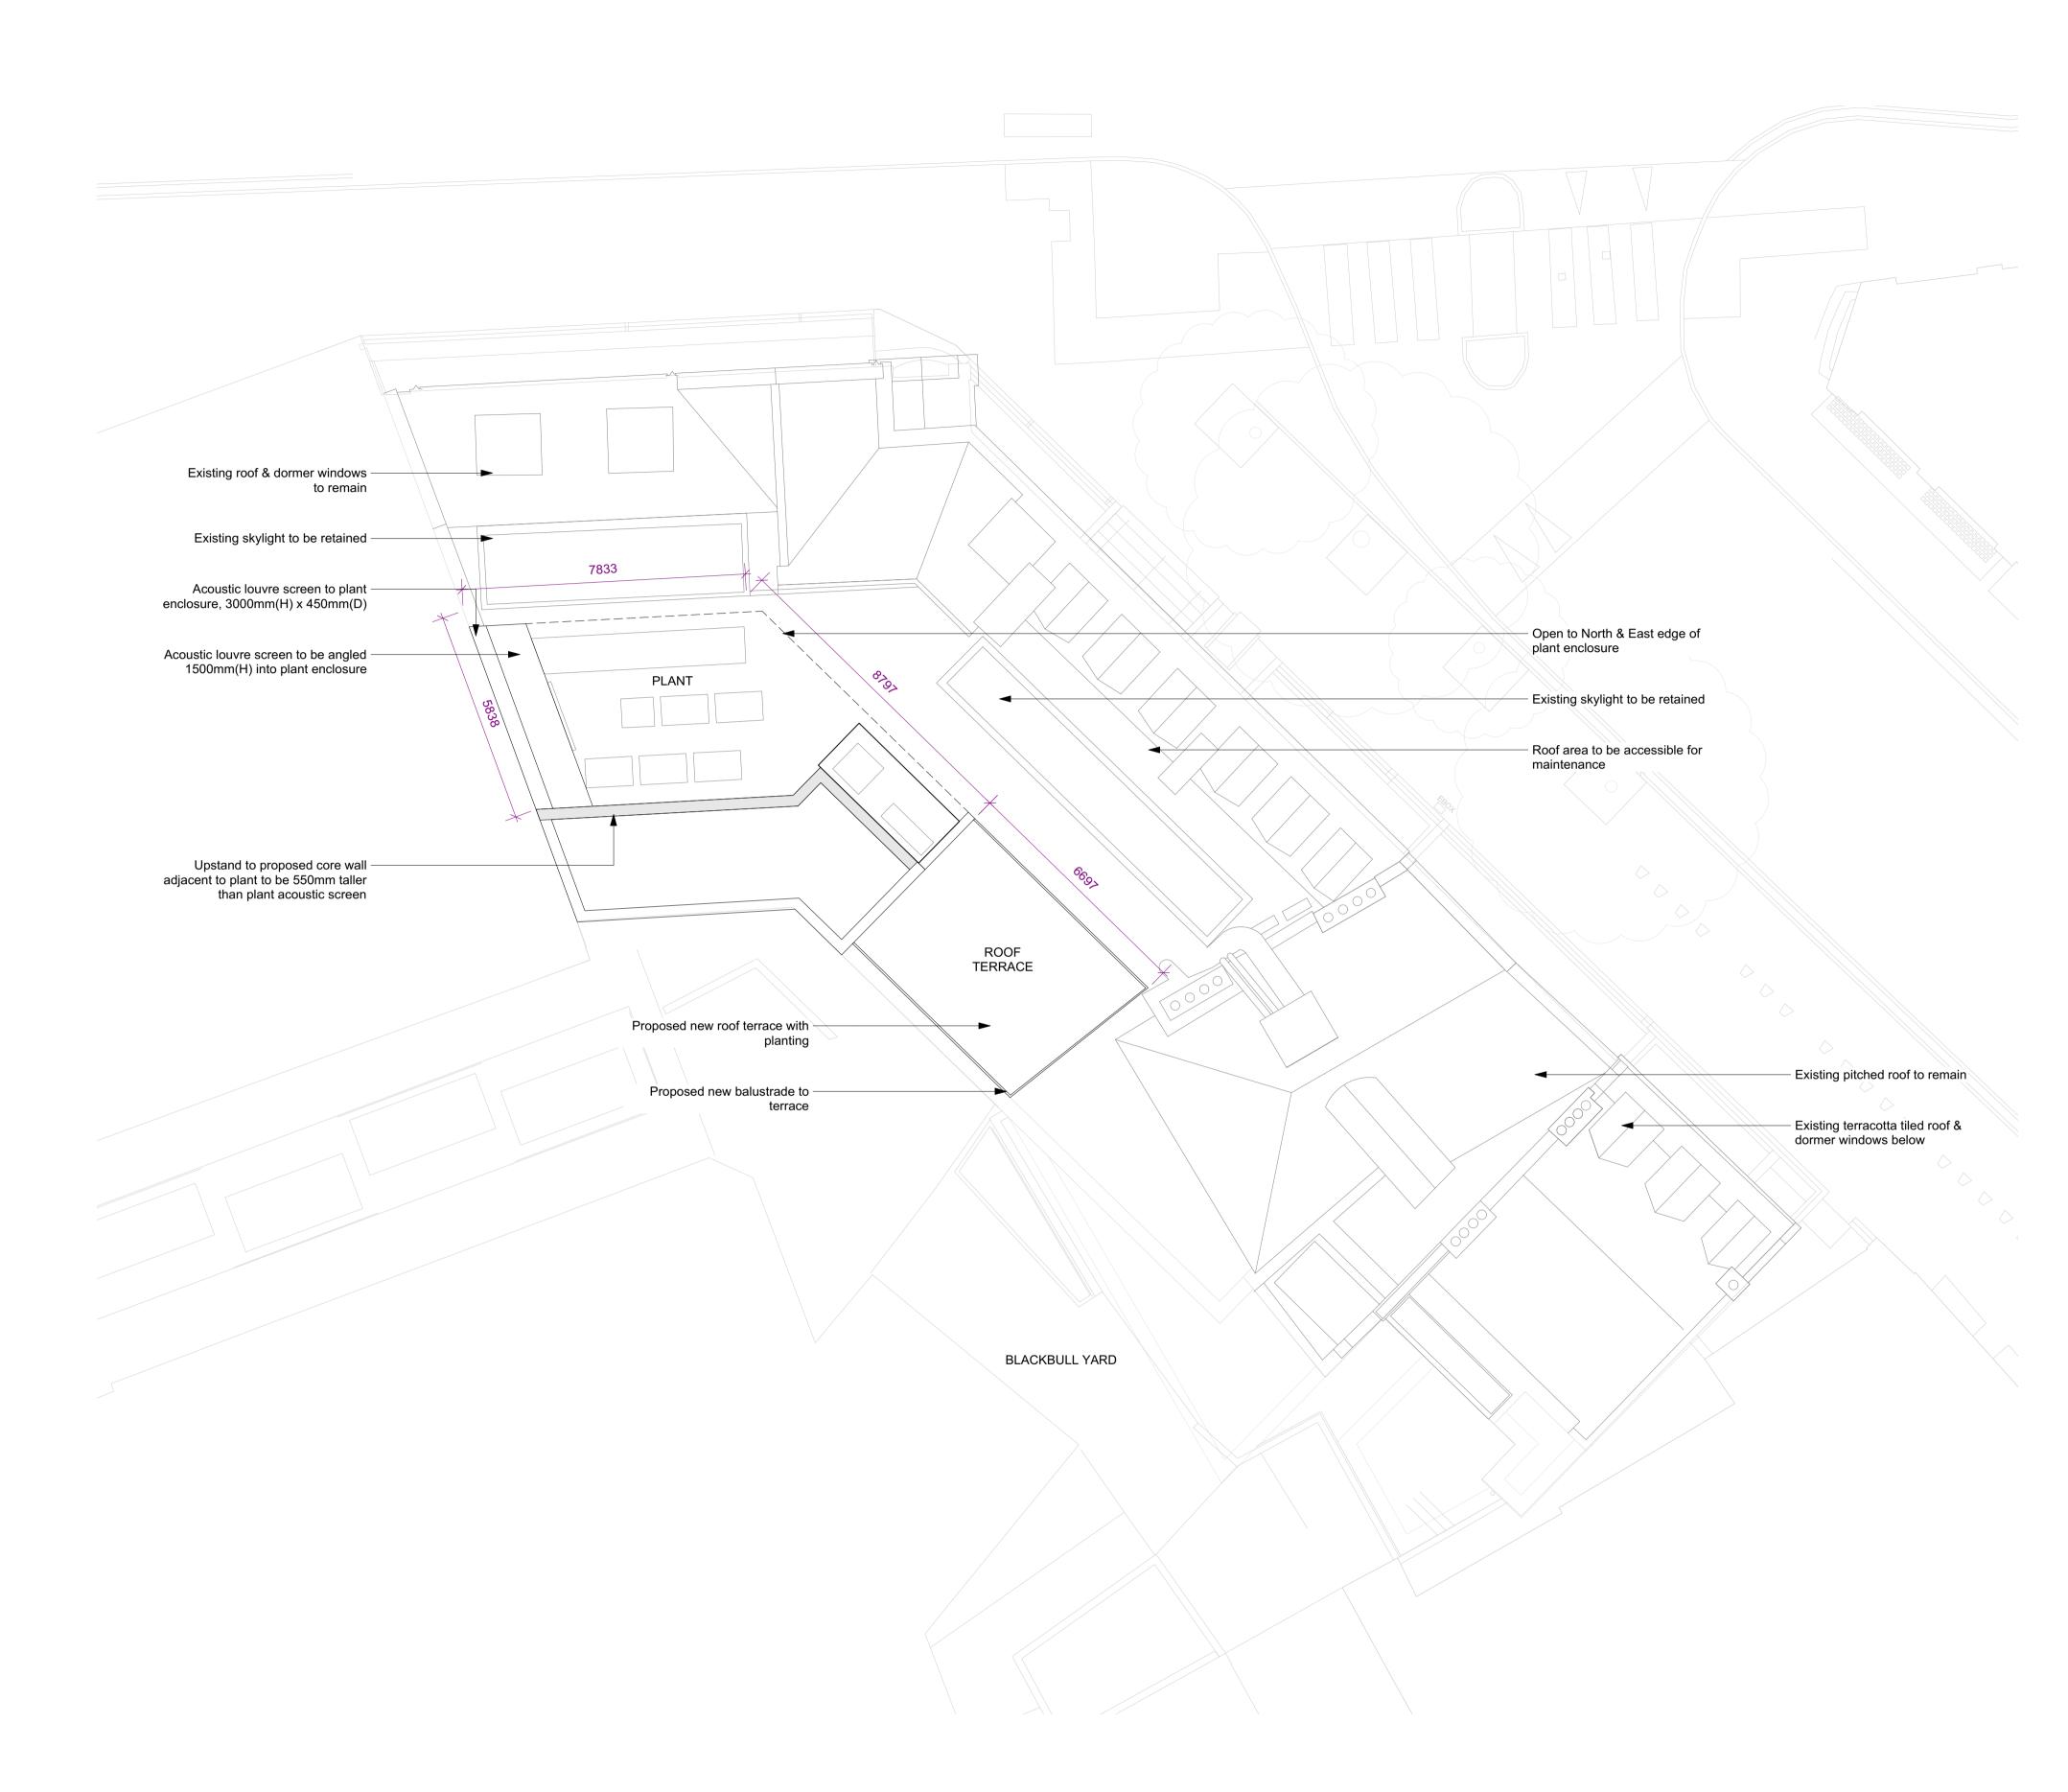

PLANNING				PROJECT	83 CLE	ERKENWELL F	ROAD)F PLAN
	P1	P1 12/06/2020 Planning Issue			CLENT THAMESIS					architecture & interior design	
	This drawing is the copyright of gpad london ltd. Not to be reproduced, retained or disclosed to any unauthorised person either wholly or in part without written permission. Do not scale of this drawing. All indicated dimensions to be checked and verified on site by the contractor before commencement of any fabrication drawings or work whatsoever on site. Report any discrepancies to the Architect immediately. Drawings to be read in conjunction with relevant drawings and specification.			SCALE	1:100 @	@ A1	DATE 16/11/2018	DWG BY EA	REV.	61	2nd Floor 120 Old Street
				CHCKD.	C	DWG NO. 65	9-PL-105		P1		130 Old Street London EC1V 9BD