


FRONT BOUNDARY WALL AS PROPOSED (EXTRACT) SCALE 1:50@A1



FRONT ELEVATION SHOWING PROPOSED FRONT BOUNDARY WALL SCALE 1:100@A1

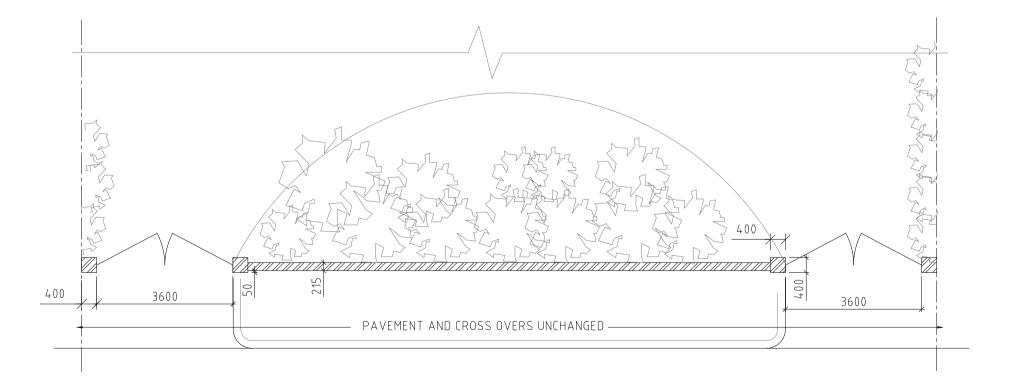

PROPOSED FRONT BOUNDARY WALL PLAN SCALE 1:100@A1



GENERAL

Copyright. No part of this drawing or any other drawings, details, calculations or schedules pertaining to this project as titled (including any notes therein) may be reproduced in any form either in part or whole without the prior permission in writing of Derek LOFTY & Associates.

All dimensions are in millimeters. Unless noted otherwise.

Do not scale this drawing – other than for planning purposes.

If in doubt - ASK!

NOTES

This drawing is not to be used for setting out.

All sizes and dimensions to be checked on site prior to commencement and confirmed by the Architect. This drawing is to be read in conjunction with all other relevant drawings and details.

Materials and workmanship must be of a standard conforming with the appropriate recognised authority. For example "National House Building Council", "British Standards Institution", "Department of the Environment – (Building Regulations 1991)" etc.

HEALTH & SAFETY

The Contractor must at all times operate safe working practices, , maintain the integrity of the existing structures, and conform to all the appropriate requirements of the Health & Safety Executive including the " Construction (Health, Safety and Welfare) Regulations 1996".

The working methods of any hazardous operations must first be discussed with the designer and or project manager prior to commencement

Α	Amended Scheme	01/10/2020
Rev	Amendments	Date

Client:

A PRIVATE CLIENT

Project: 91 REDINGTON ROAD LONDON , NW3 7RR

FRONT BOUNDARY WALL PLANS AND ELEVATIONS AS EXISTING AND PROPOSED

PLANNING ISSUE Status:



## Derek LOFTY & Associates

The Lodge Studio | Copthorne Road | Croxley Green Hertfordshire | WD3 4AQ T: 01923 774373 | F: 01923 896299 e: info@dlaconsultants.co.uk

SCALE DRAWING No DRAWN Rev DATE JUL-20 SHOWN KE 9830/300



4000 PAVEMENT 3600

> EXISTING FRONT BOUNDARY WALL PLAN SCALE 1:100@A1

© Derek LOFTY & Associates Date as title block Original size A1

3 metres @ 1:50