


- Notes:
- Existing trees to be surveyed and maintained where possible.
  - For ground floor layout see drawing PL(00)04
  - New trees shown thus:

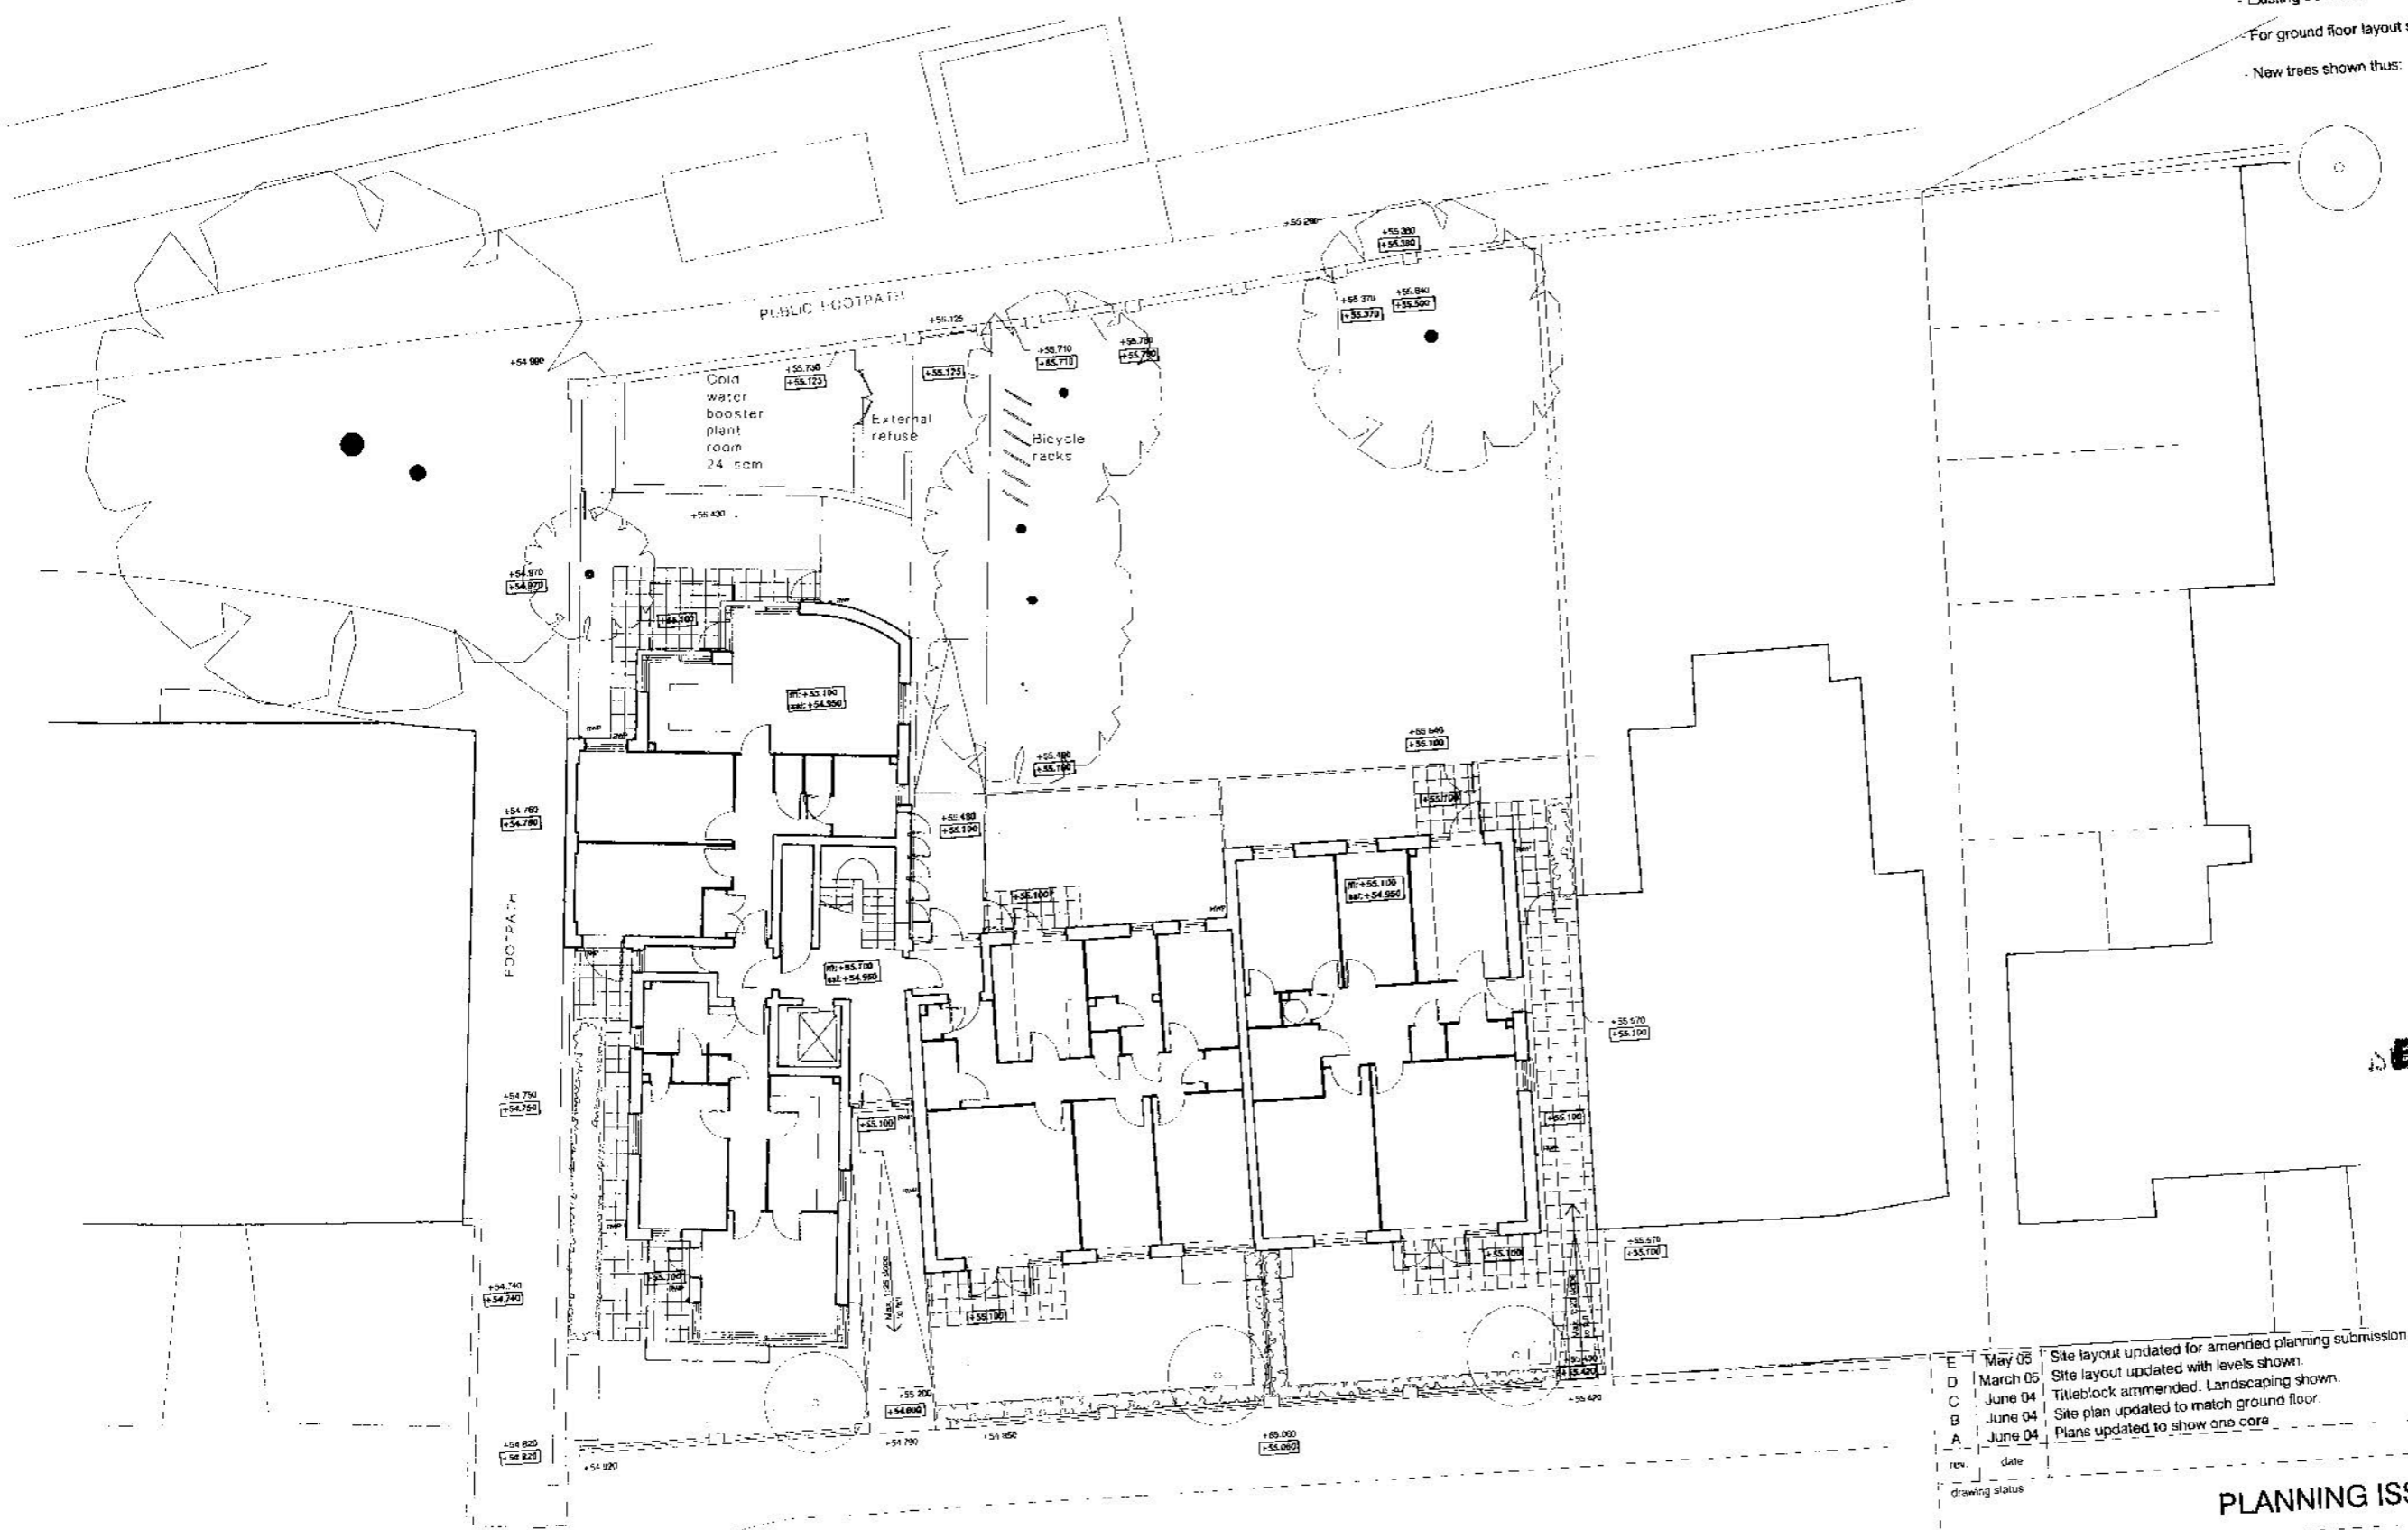

ENTERED 17 MAY 2005

rev.	date	drawing status	AC	ED/AL
E	May 05	Site layout updated for amended planning submission	AL	AL
D	March 05	Site layout updated with levels shown	AL	RL
C	June 04	Titleblock amended. Landscaping shown	AL	RL
B	June 04	Site plan updated to match ground floor	AL	RL
A	June 04	Plans updated to show one core	dm	gud

PLANNING ISSUE

LITHOS ROAD

Diespeker Wharf  
38 Craham Street  
London N1 8JX  
T: 020 7336 7777  
F: 020 7336 0779  
Website: www.ptea.co.uk  
E-mail: natie.summers@pnea.co.uk



Project: CRISH: NEW BUILD  
Drawing title: PROPOSED SITE PLAN

drawn	checked	scale	date
AL	RL	1:200 @ A3	APR '04
job no	org no		
03-832	PL(00)03		E