


KEY TO MATERIALS

- 1 BRICK
- 2 ZINC COATED ALUMINIUM CLADDING
- 3 VERTICAL CEDAR BOARDING
- 4 RENDER
- 5 ALUMINIUM COMPOSITE WINDOW
- 6 PPC ALUMINIUM CILLS
- 7 GALVANISED STEEL BALCONY
- 8 GALVANISED STEEL AND GLASS RAILING
- 9 PPC ALUMINIUM COPING
- 10 PPC ALUMINIUM GUTTER / RWP
- 11 METAL ENTRANCE DOOR AND SIDE SCREENS
- 12 STANDING SEAM CURVED ROOF
- 13 MONOPITCH BATTEN ROLL JOINT ALUMINIUM ROOF
- 14 PRE-WEATHERED ALUMINIUM FASCIA

REFER TO ELEVATION
20021-E12 FOR TALL BLOCK
EAST ELEVATION

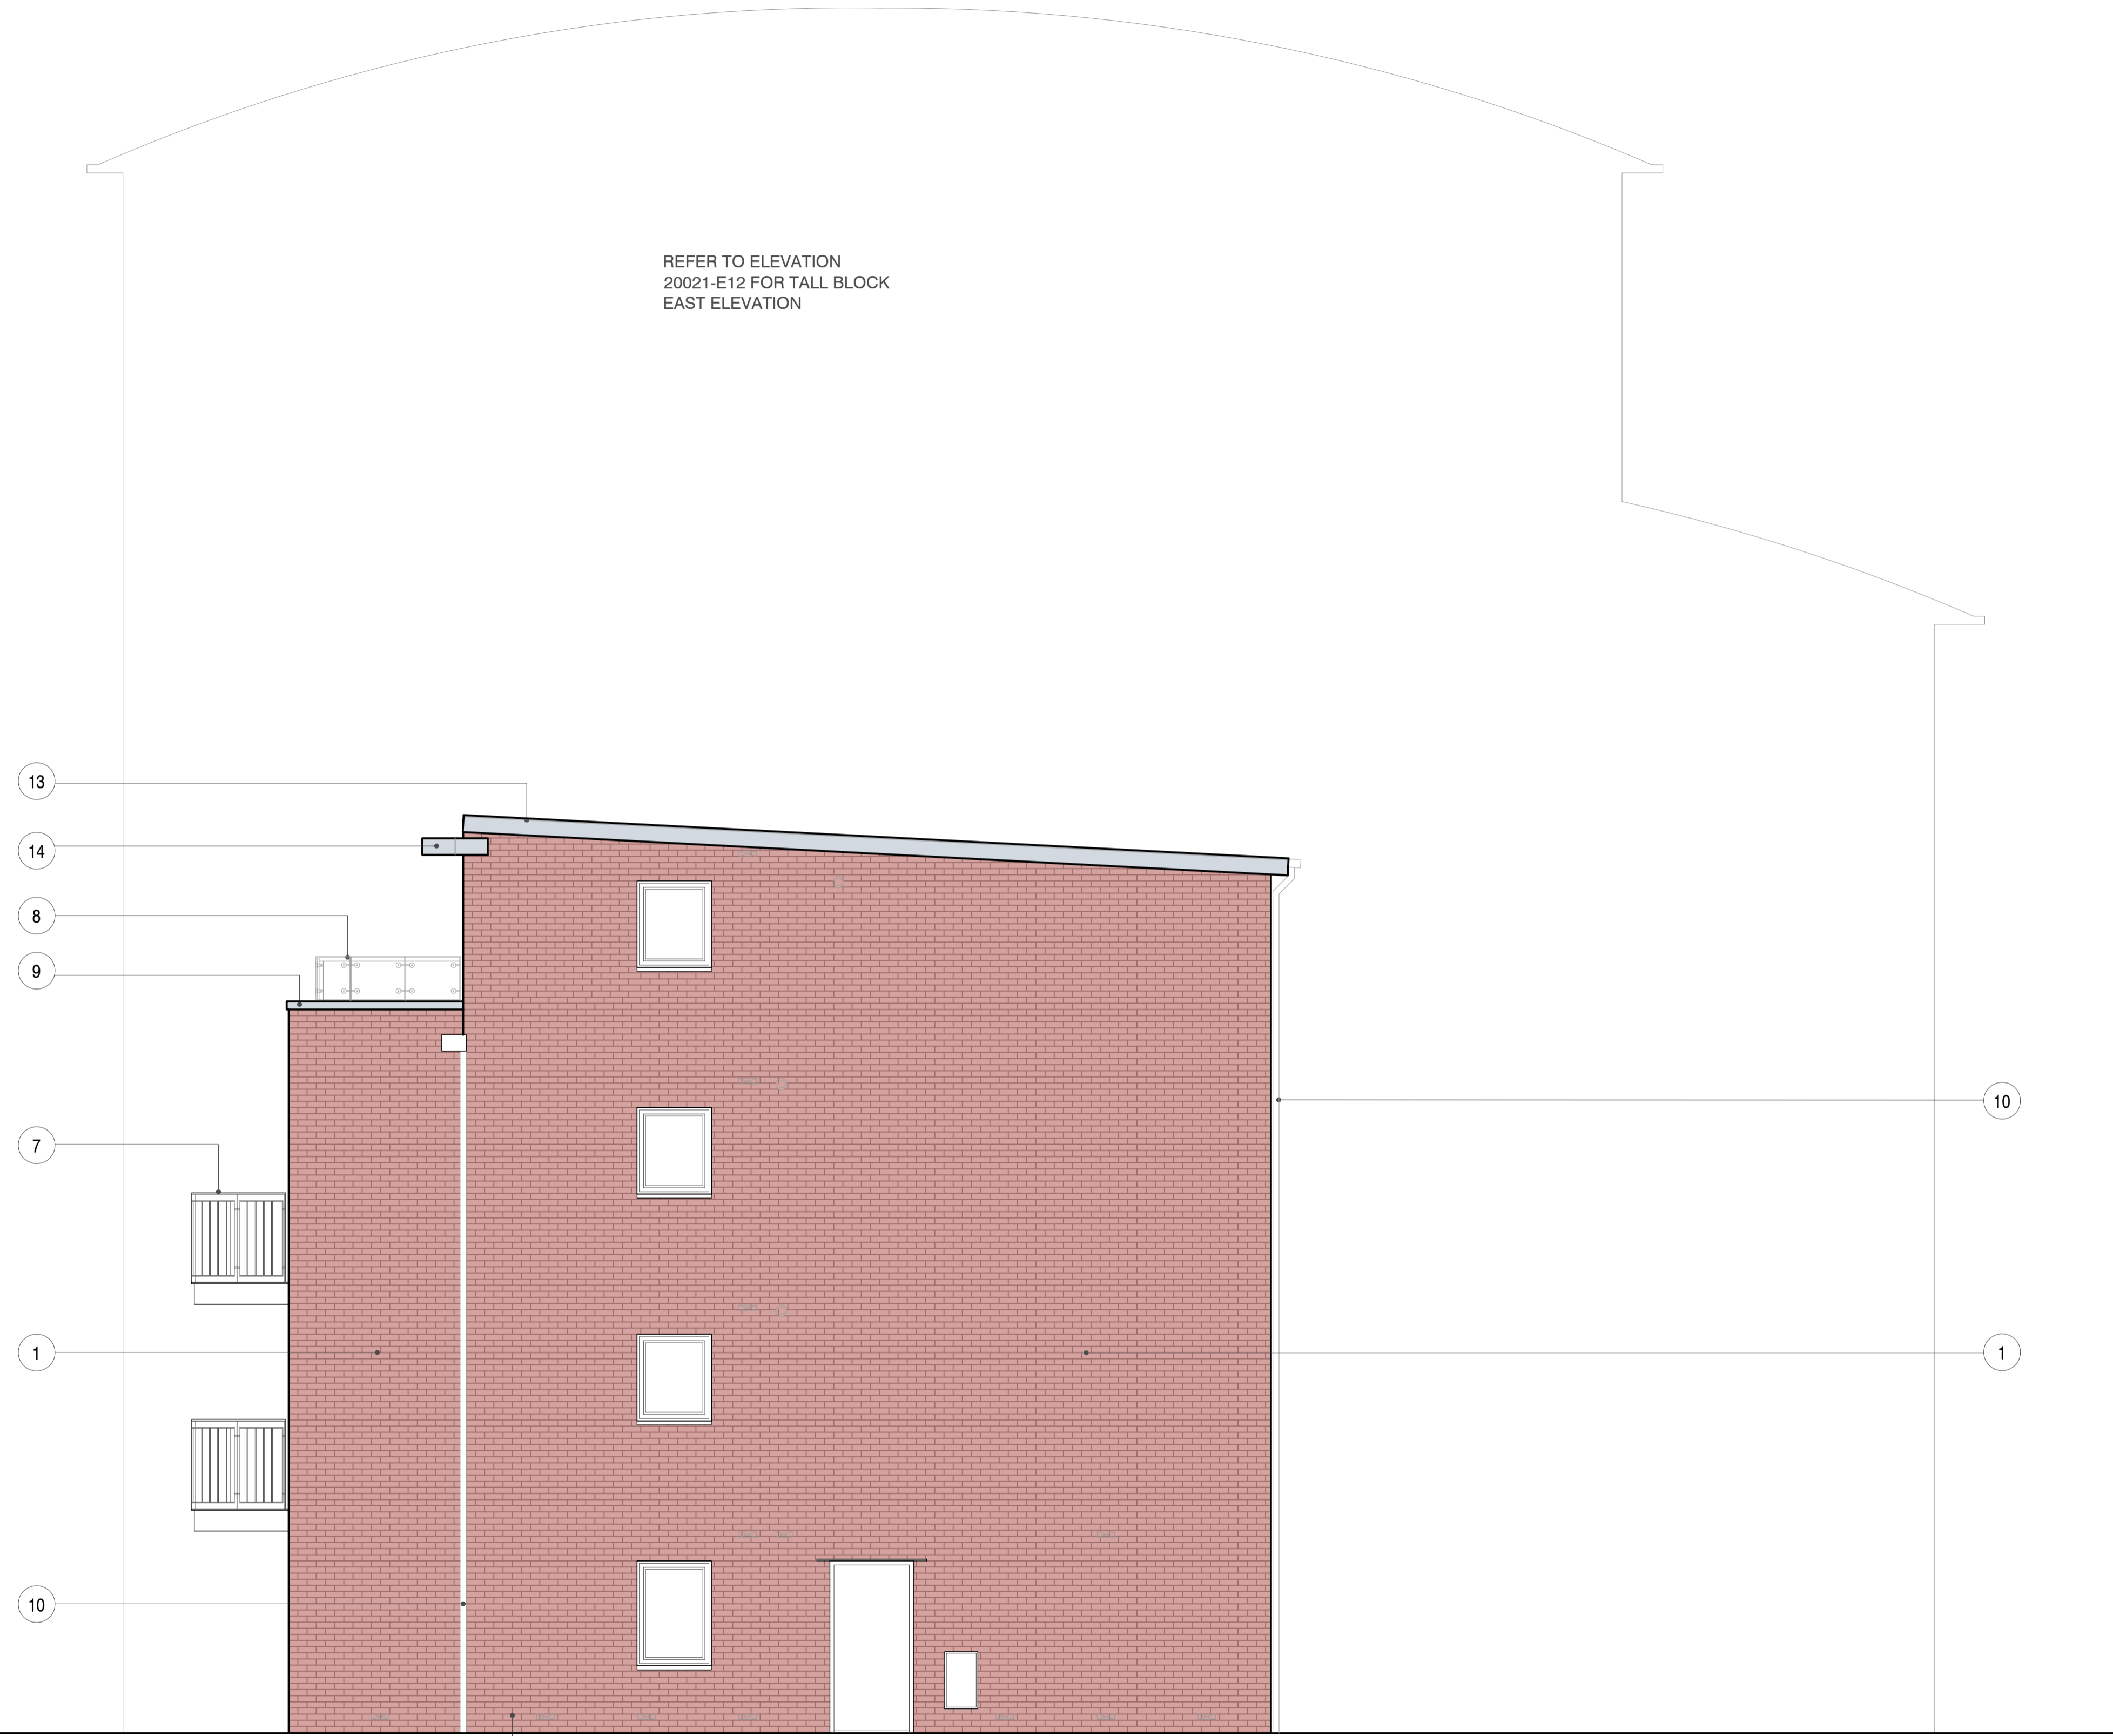

East Elevation 1



XX.XX.XX

planning

Lithos Road

Existing East Elevation 2

drawing number	revision	scale @ A1	date	drawn	checked
20021 E13	-	1:50	30.06.20	PTE	MN

Studio 35 10 Hornsey St London N7 6EL | T: 020 7700 2736 | london@mepk.co.uk | www.mepk.co.uk

