


KEY TO MATERIALS

- | | |
|--|---|
| 1 BRICK | 8 GALVANISED STEEL AND GLASS RAILING |
| 2 ZINC COATED ALUMINIUM CLADDING
REINSTATED OR REPLACED | 9 PPC ALUMINIUM COPING |
| 3 NEW RENDER FINISH | 10 PPC ALUMINIUM GUTTER / RWP |
| 4 REINSTATED RENDER | 11 METAL ENTRANCE DOOR AND SIDE SCREENS |
| 5 ALUMINIUM COMPOSITE WINDOW | 12 SINGLE PLY MEMBRANE ROOF |
| 6 PPC ALUMINIUM CILLS | 13 MONOPITCH BATTEN ROLL JOINT ALUMINIUM ROOF |
| 7 GALVANISED STEEL BALCONY | 14 PRE-WEATHERED ALUMINIUM FASCIA |

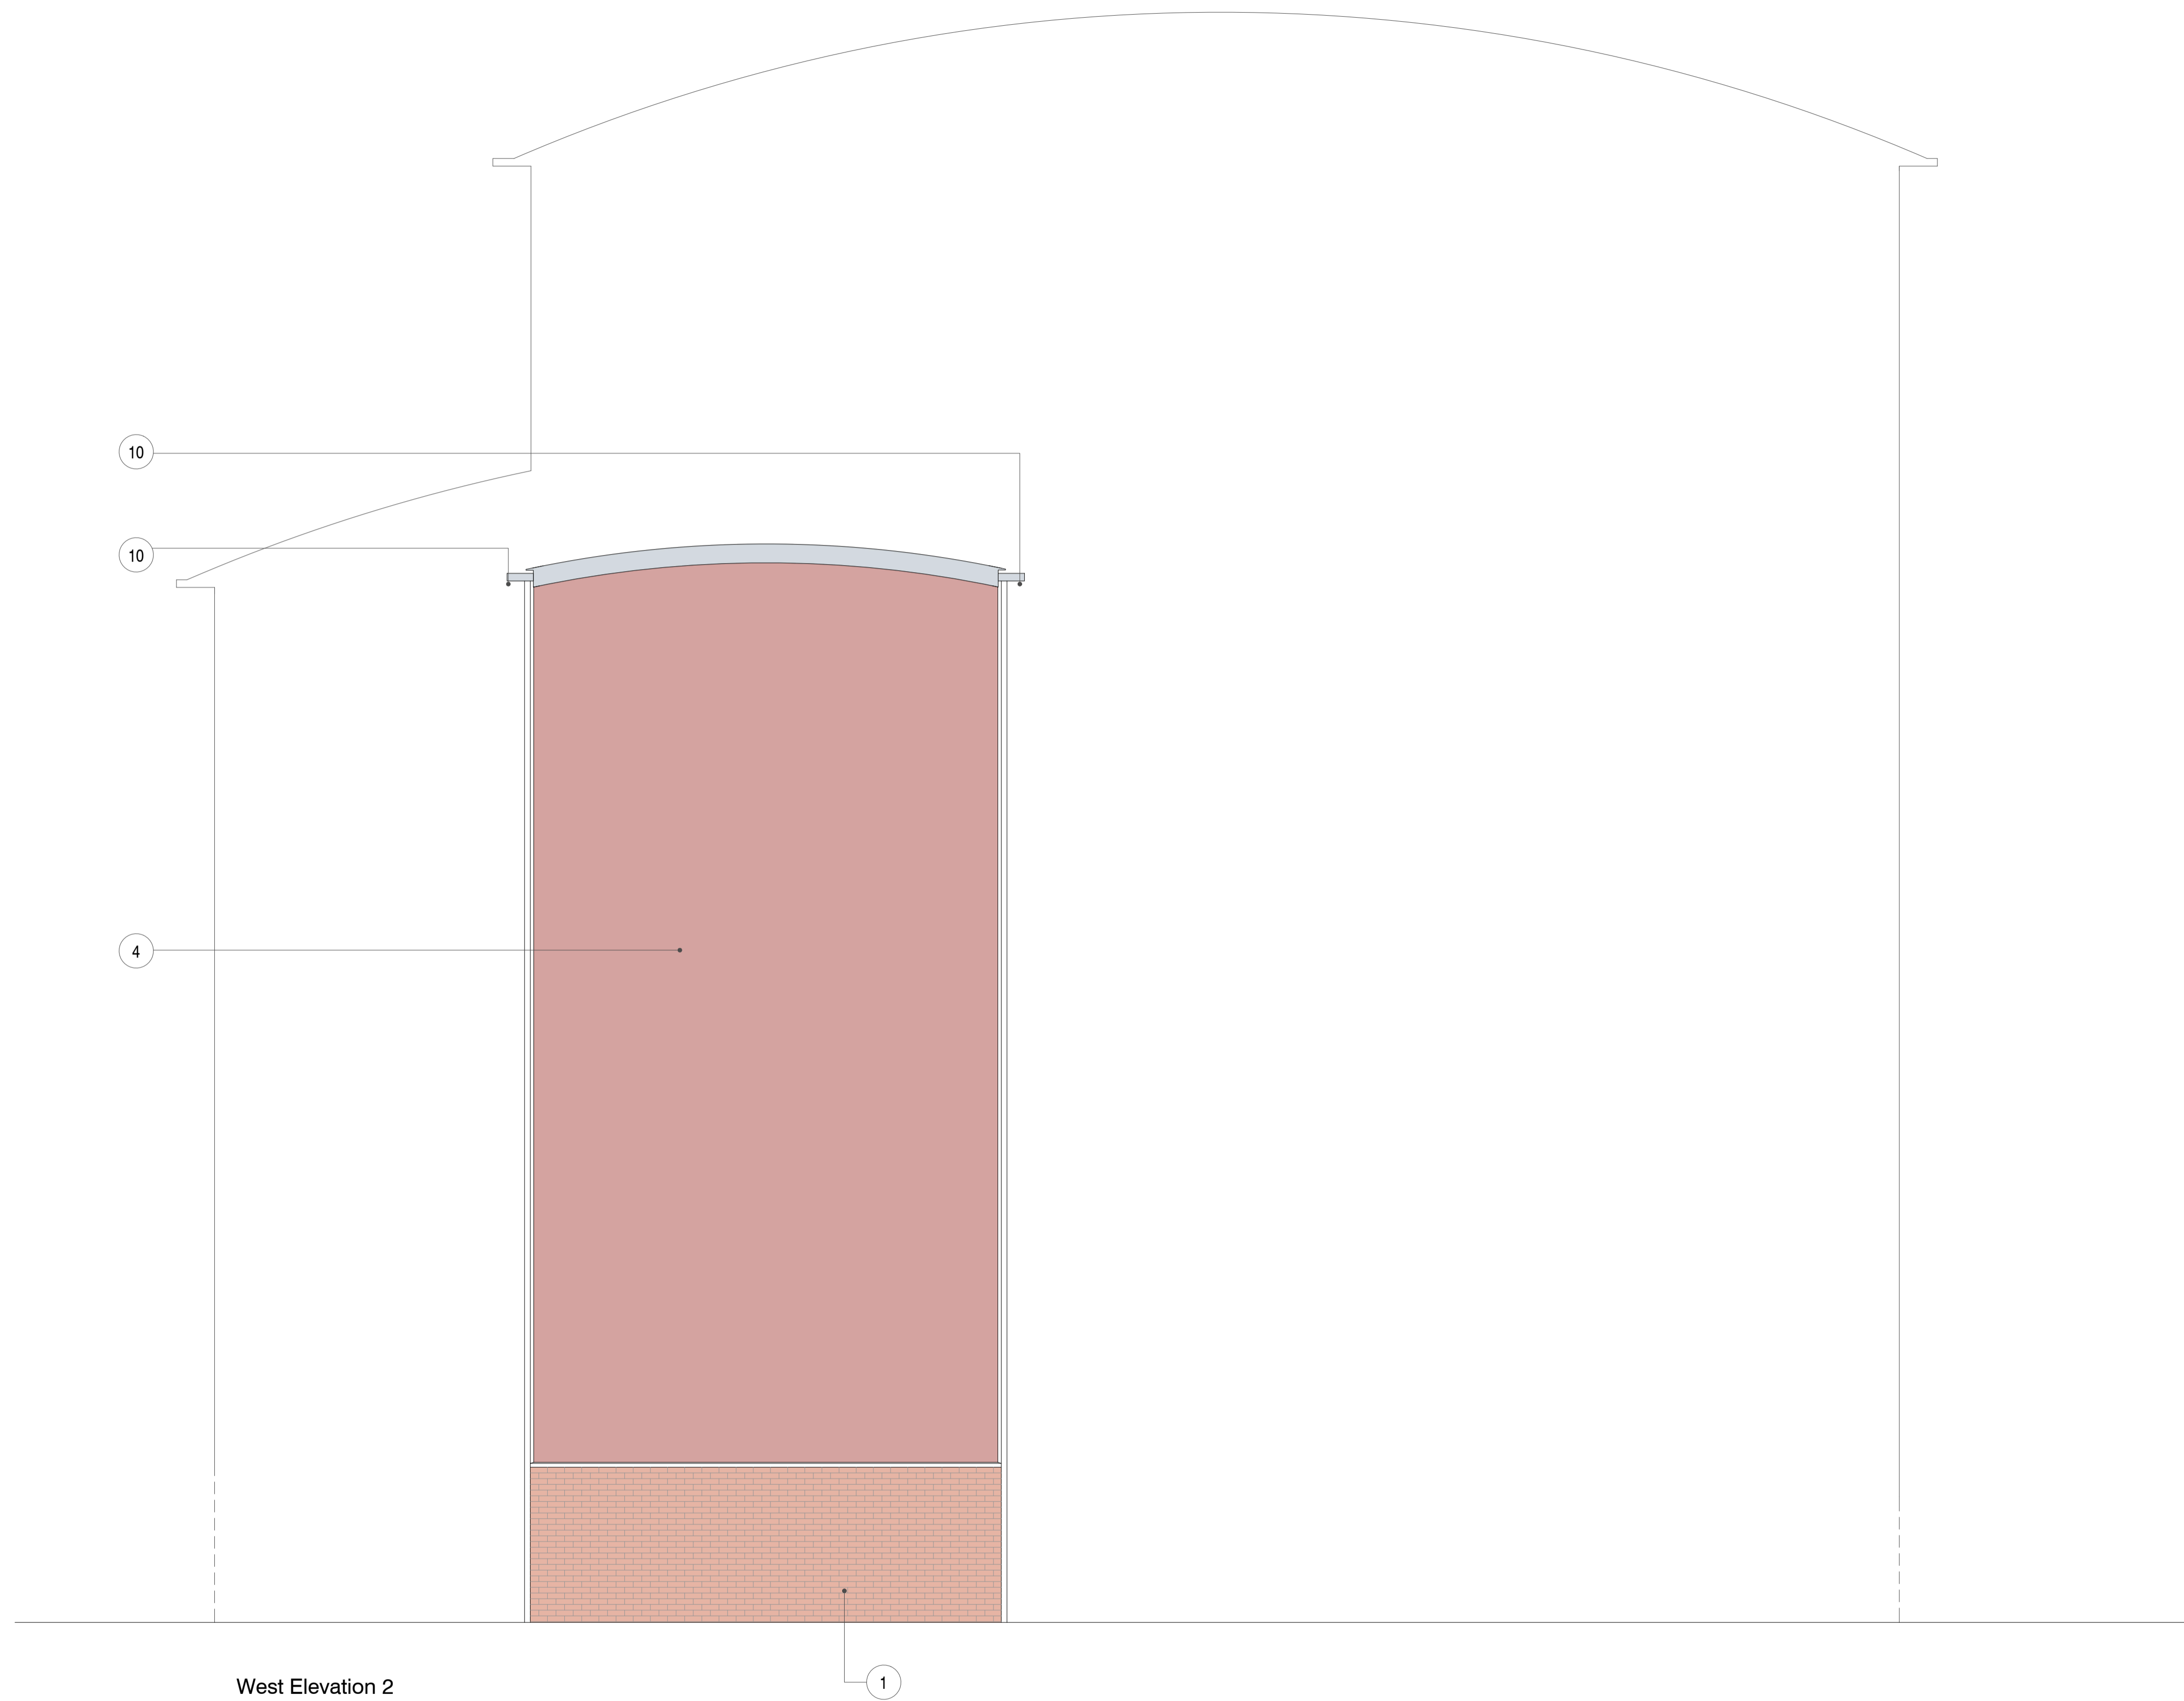

xx.xx.xx

planning

Lithos Road

Proposed West Elevation 2

drawing number	revision	scale @ A1	date	drawn	checked
20021 P104	-	1:50	28.08.20	JS	MN

Studio 35 10 Hornsey St London N7 8EL | T:020 7700 2736 | london@mepk.co.uk | www.mepk.co.uk

