


KEY TO MATERIALS

- 1 BRICK
- 2 ZINC COATED ALUMINIUM CLADDING REINSTATED OR REPLACED
- 3 NEW RENDER FINISH
- 4 REINSTATED RENDER
- 5 ALUMINIUM COMPOSITE WINDOW
- 6 PPC ALUMINIUM CILLS
- 7 GALVANISED STEEL BALCONY
- 8 GALVANISED STEEL AND GLASS RAILING
- 9 PPC ALUMINIUM COPING
- 10 PPC ALUMINIUM GUTTER / RWP
- 11 METAL ENTRANCE DOOR AND SIDE SCREENS
- 12 SINGLE PLY MEMBRANE ROOF
- 13 MONOPITCH BATTEN ROLL JOINT ALUMINIUM ROOF
- 14 PRE-WEATHERED ALUMINIUM FASCIA

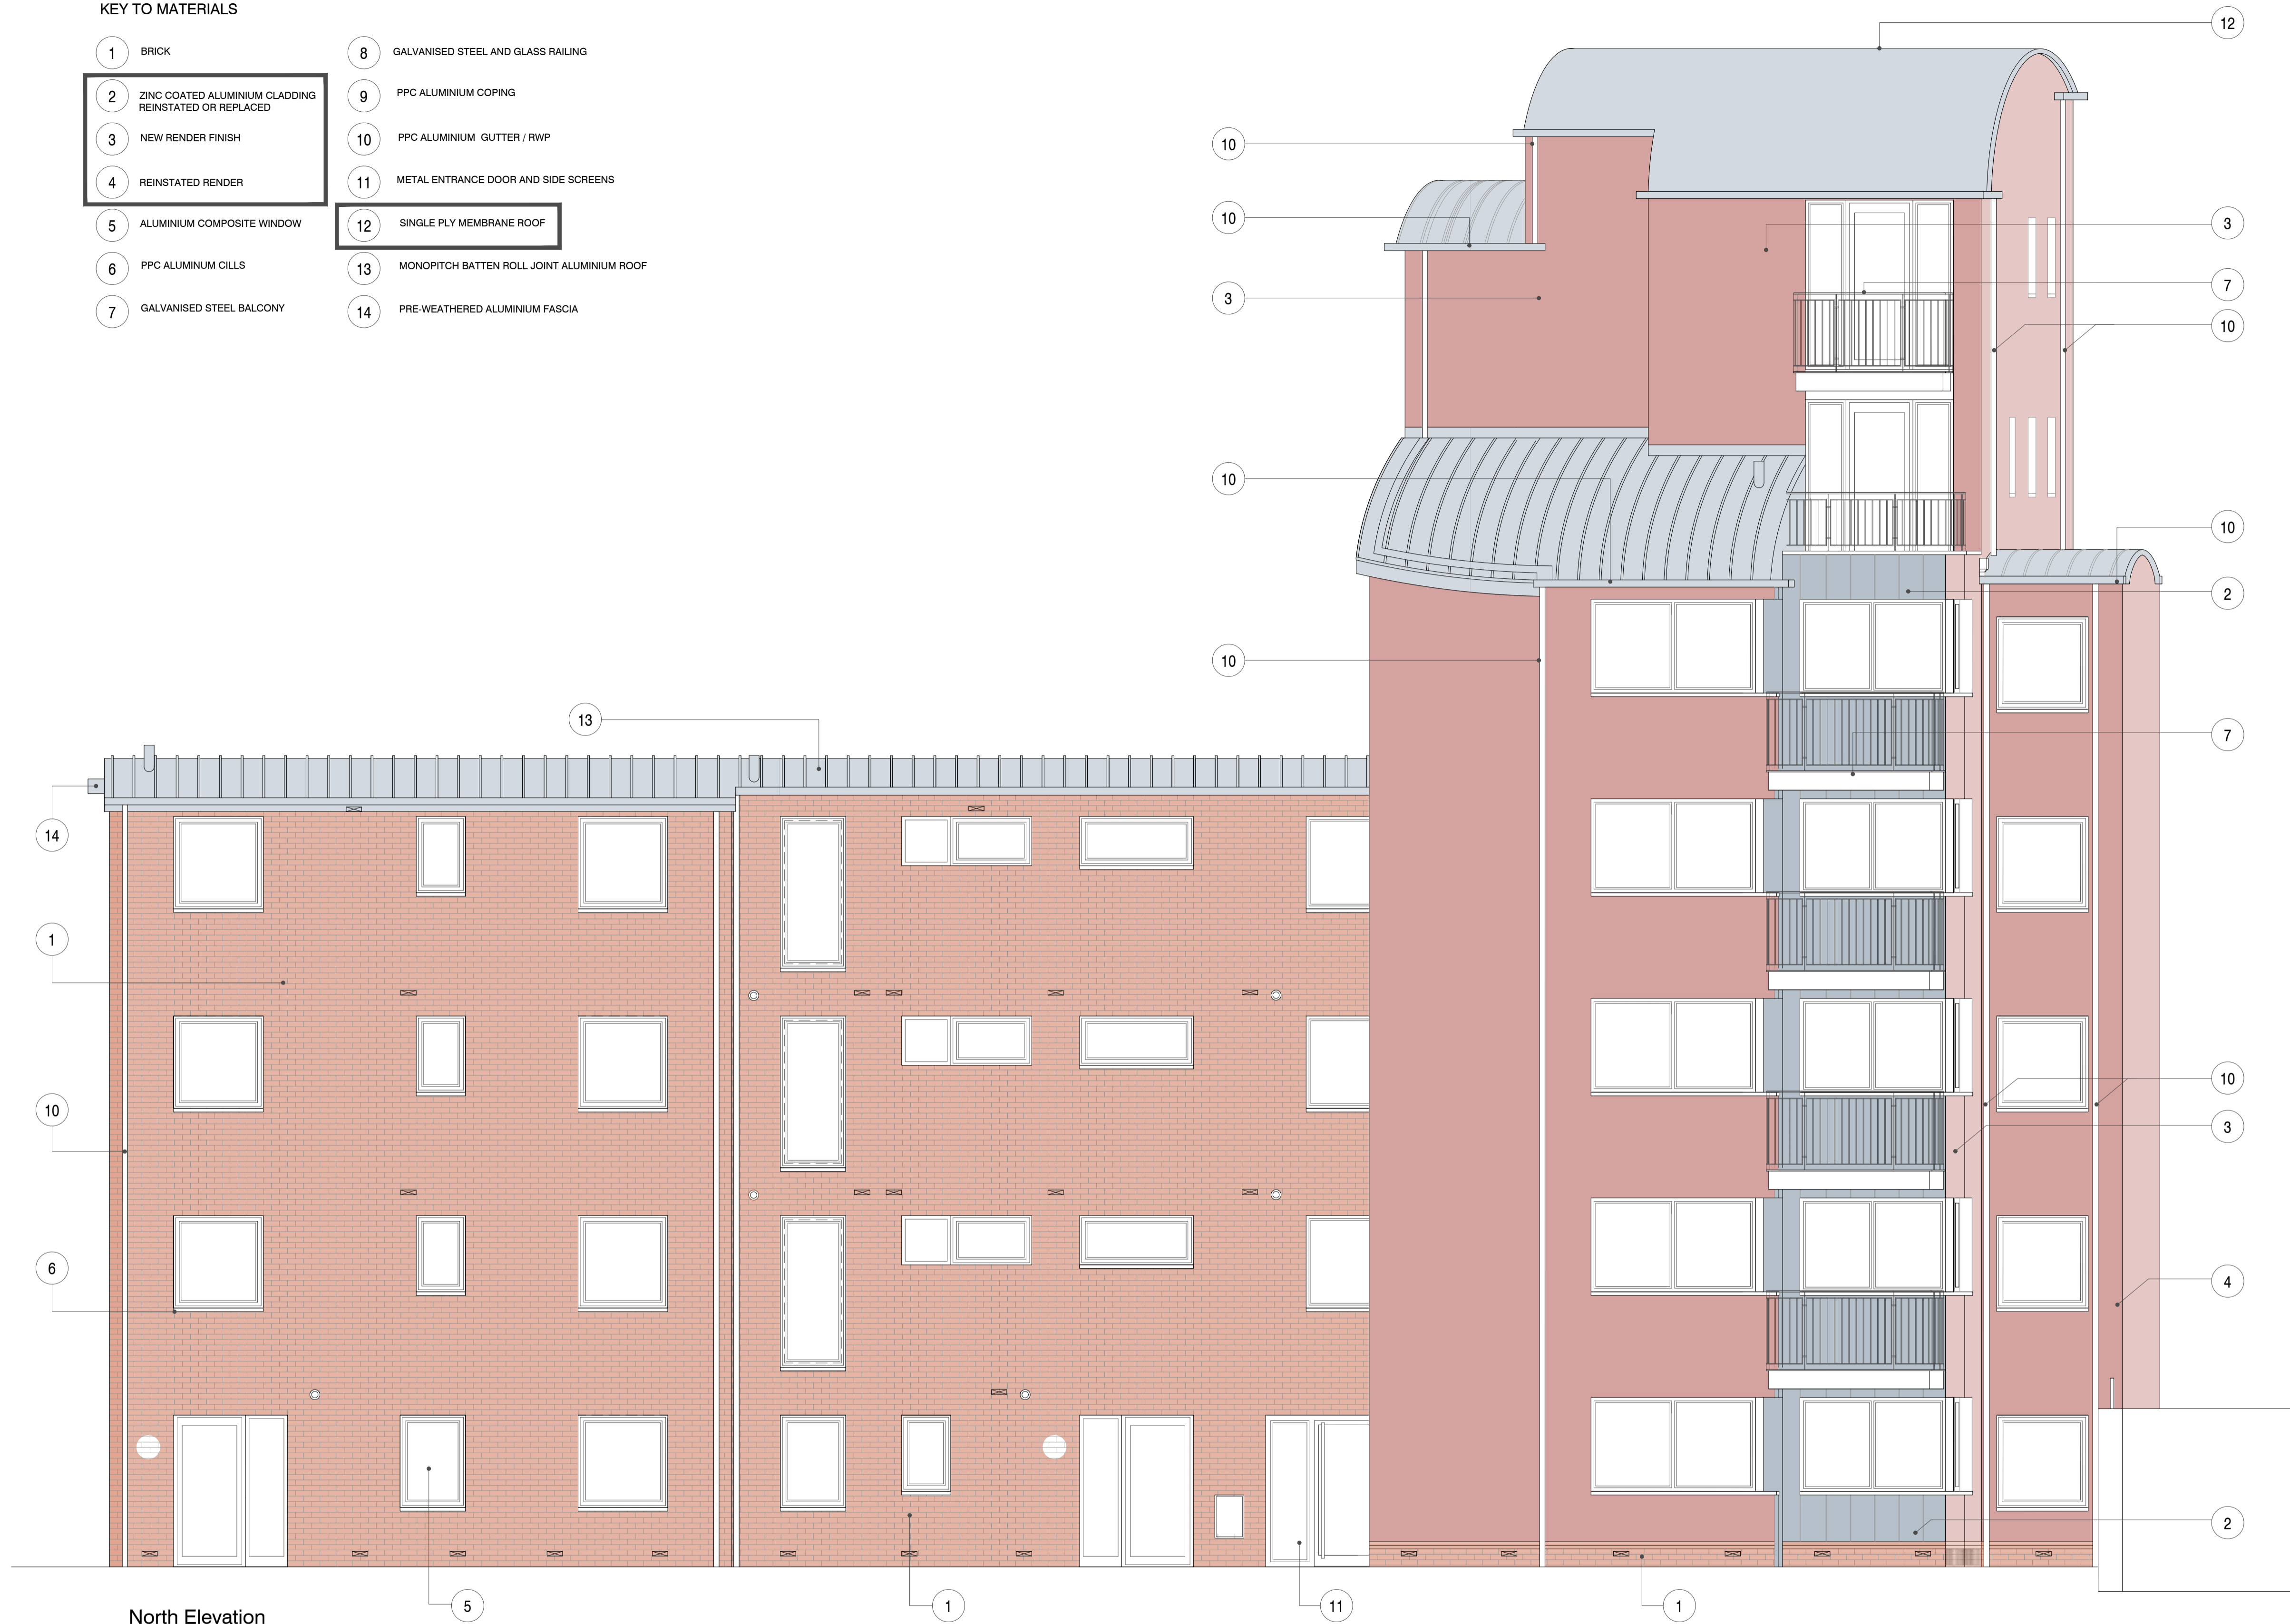

North Elevation



xxxxxx

planning  
Lithos Road  
Proposed North Elevation

drawing number	revision	scale @ A1	date	drawn	checked
20021 P102	-	1:50	28.08.20	JS	MN

Studio 35 10 Homsey St London N7 8EL | T: 020 7700 2736 | london@mepk.co.uk | www.mepk.co.uk

