


FIRST FLOOR PLAN

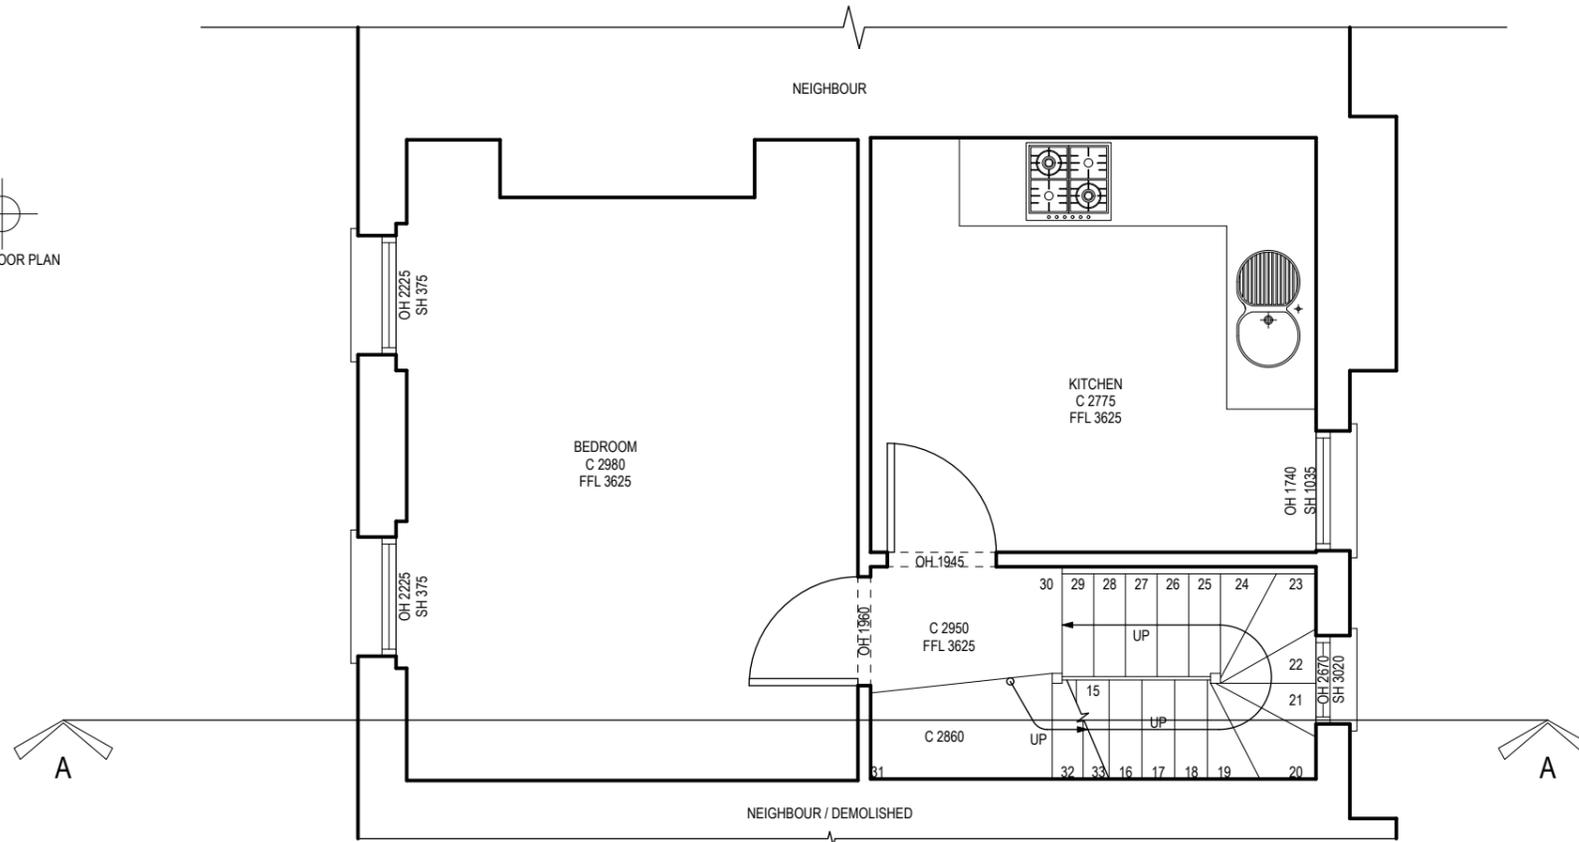

## PLANNING

Do not scale this drawing. All dimensions are in millimetres.

Contractors are to check all dimensions prior to commencement on site and notify the architect of any errors, omissions, or discrepancies.

Godsmark Architecture Ltd retain copyright of this drawing it may not be copied, altered or reproduced in any way without their written authority. © Godsmark Architecture Ltd

**G O D S M A R K** Architecture Ltd

**K E N T**  
91a Front Road, Woodchurch  
Kent TN26 3SF

Tel: 01233 861 114  
www.godsmarkarchitecture.com

**L O N D O N**  
Unit 9, Shoreditch Town Hall,  
380 Old St, London EC1V 9LT

Tel: 020 7739 0399  
Email: mail@godsmarkarchitecture.com



Project name:  
154 Royal College Street, NW1 0TA

Drawing name:  
**First Floor Plan as existing**

Date: July 2020	Job no: 848RC	Drawing no: PA16
Scale: 1:50 @ A3	Revision: -	Drawn by: TG

**GODSMARK** Architecture