



01 PROPOSED ROOF PLAN  
1:100@A3

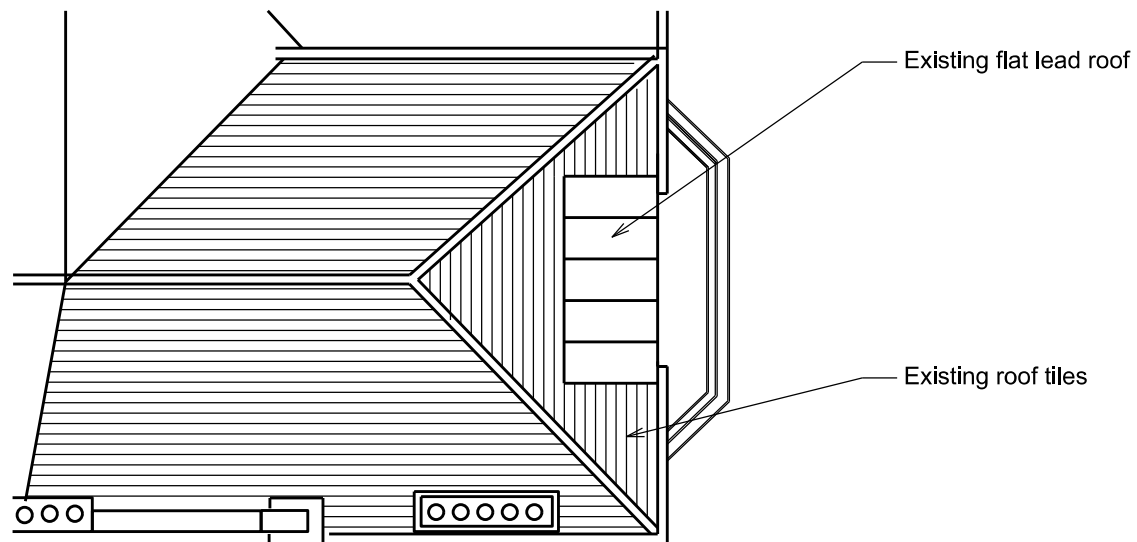

03 EXISTING ROOF PLAN  
1:100@A3

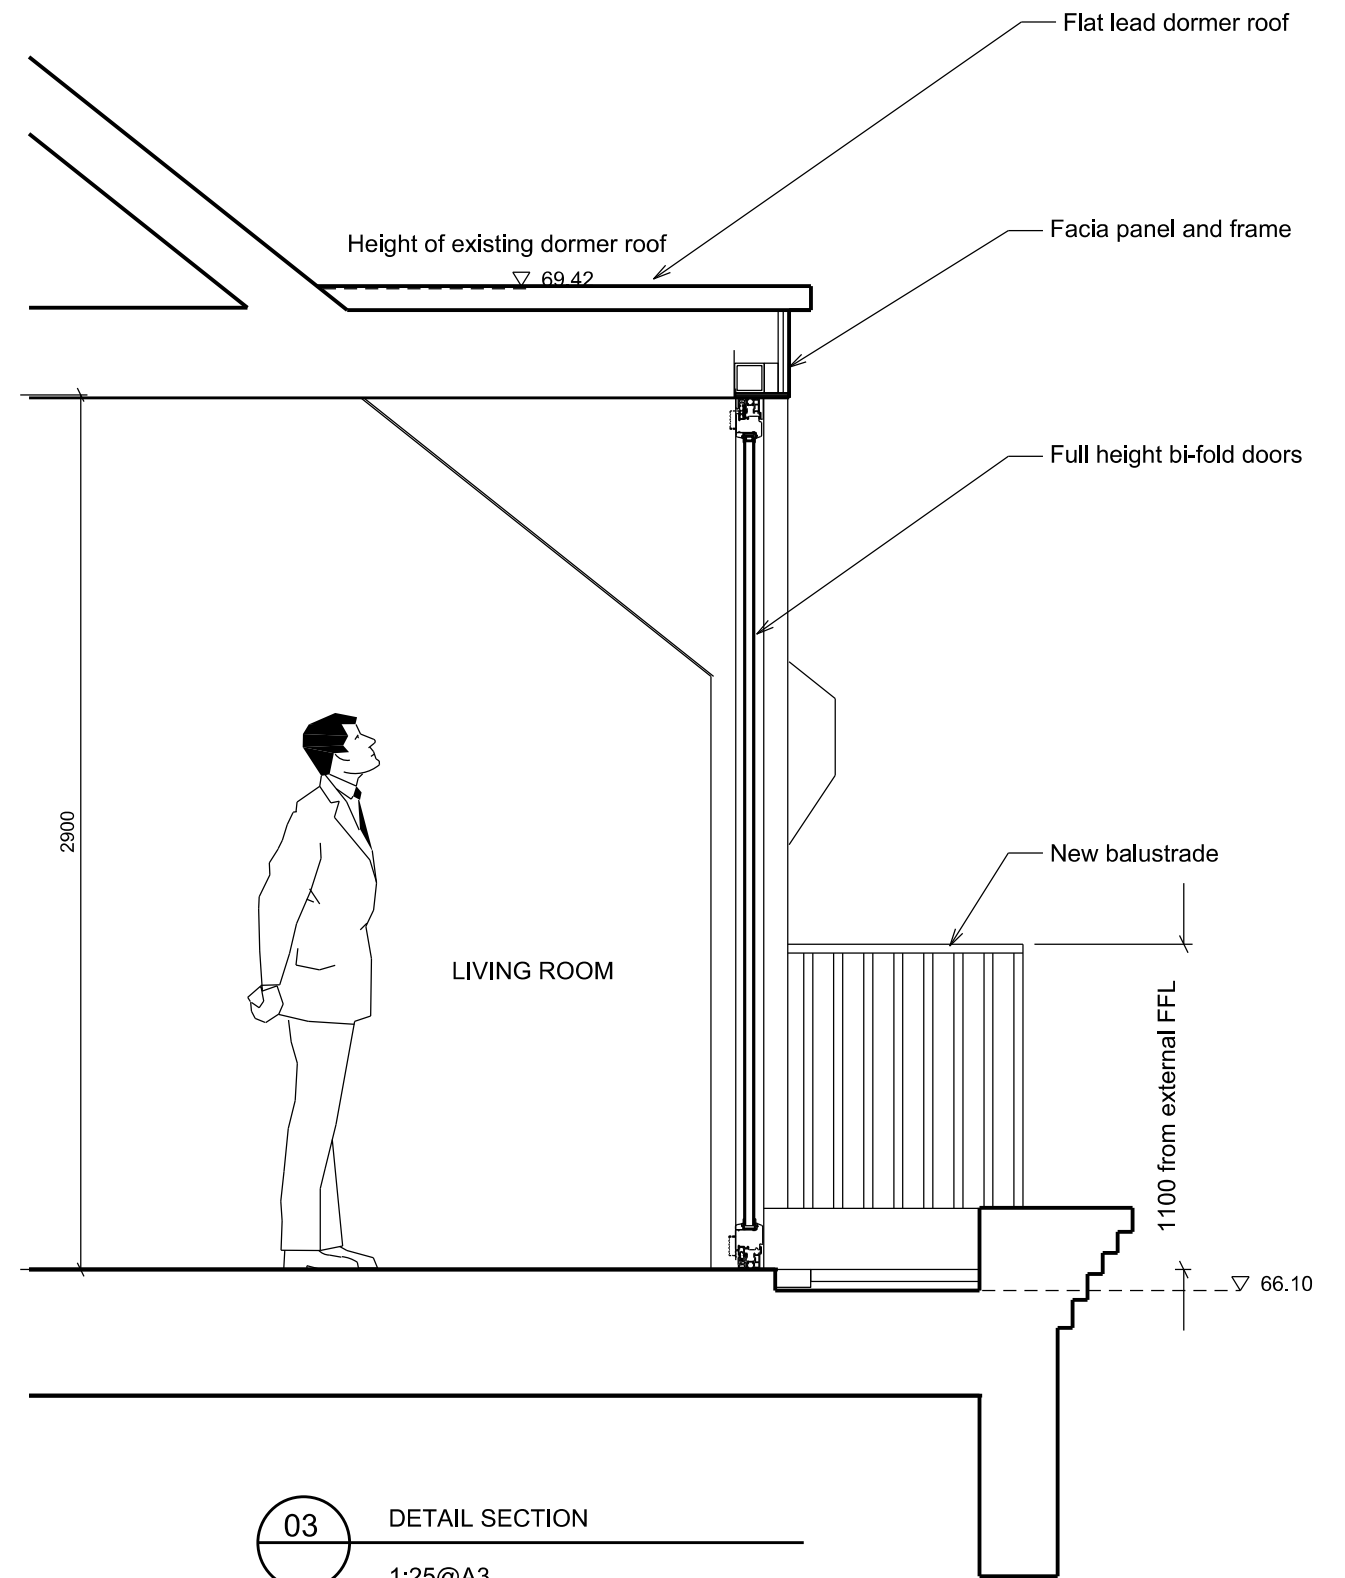

03 DETAIL SECTION  
1:25@A3

Do not scale from this drawing. Use figured dimensions only. Figured dimensions are in millimetres. All dimensions shall be verified on site before proceeding with works. All levels are nominal detailed site survey to be carried out to verify positions and level relationships with site features and ordnance survey. All levels are in metres. This drawing is for design intent only. This drawing is to be read in conjunction with other documentation from the architect, design team, main contractor and employer's agent. The architect must be notified of any discrepancies.

MARCH 2020 ISSUED FOR PLANNING  
AUGUST 2020 REV 01

SLR Architects  
18 Netherton Road  
London TW1 1LZ  
telephone 020 88922616  
email suzanna@slr-architects.com

SLR JOB NO: 006

2 STRATHRAY GARDENS, NW3

PROPOSED  
ROOF PLAN & DETAIL SECTION  
SLR\_20\_01\_001\_REV 01

SCALE: 1:100 @A3