



— Aluminium glass sliding doors

Outline of extension to no.30
Achilles Road approved
11.06.2020, ref 2020/1365/P

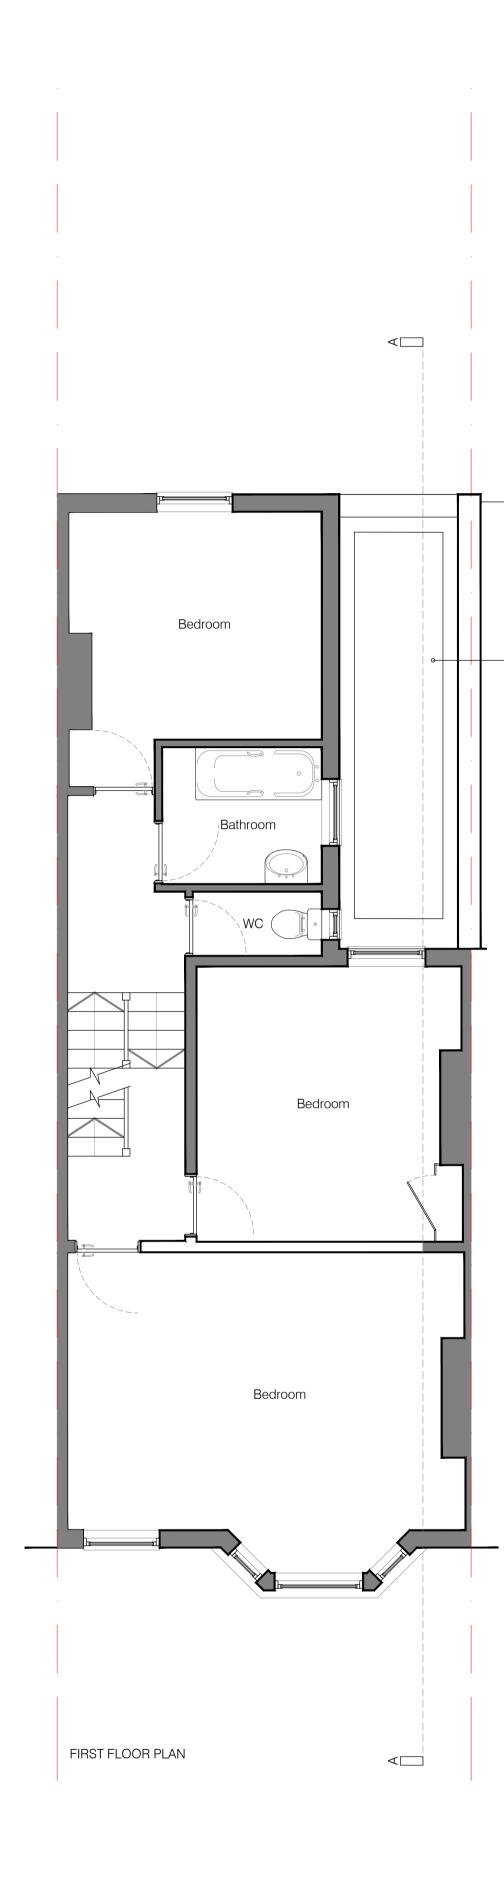

Rev.:	Description.:	Date.:	Initial by.:
A	rooflight amended	Oct 20	PC

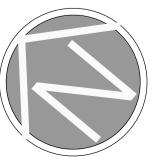

0 0.5 1 1.5 2.5 m SCALE - 1:50

Note.: Do not scale this drawing All dimensions and setting out must be checked on site prior to Construction/manufacture. Any errors to be highlighted to Carter Designs. All rights reserved. No reproduction in any material form is permitted without consent. Copyright Carter Design Studio Ltd 2020 ©

Outline of extension to no.30
Achilles Road approved
11.06.2020, ref 2020/1365/P

 EPDM roof with glass rooflight over

## PLANNING

	Project Title: 32 Achilles Road, London, NW6 1EA Single storey side infill extension					
	Drawing Title: Proposed Floor Plans			Date: AUG 20		
to its ht	Project No.: 104-20	Drawing No.: 2000	Rev.: A	Scale: 1:50@A1		

## Carter Designs

London -Address 2 Michael Road Cooper House London SW6 2AD T: 01423 549 813 E: mail@carter-designs.com W: www.carter-designs.com

Harrogate Address 81A Otley Road, Harrogate HG2 0DU