




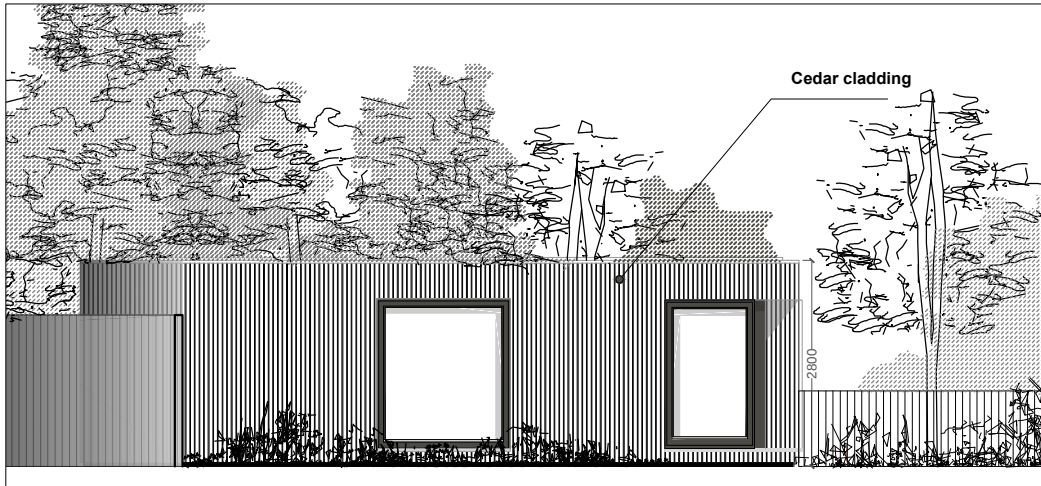


NORTH EAST ELEVATION SCALE 1:100

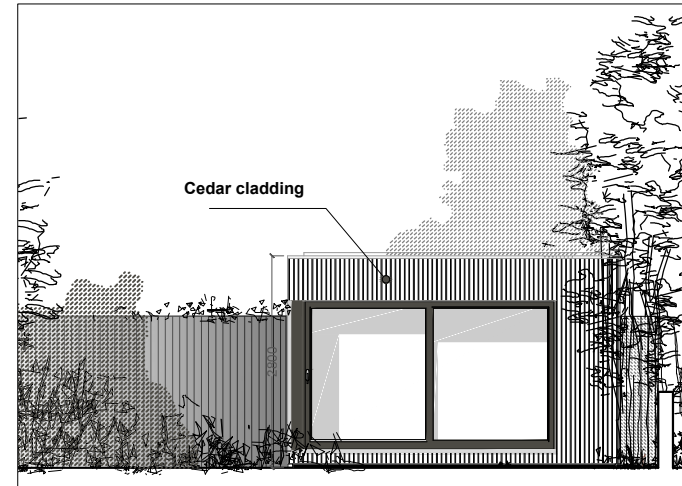

NORTH WEST ELEVATION SCALE 1:100

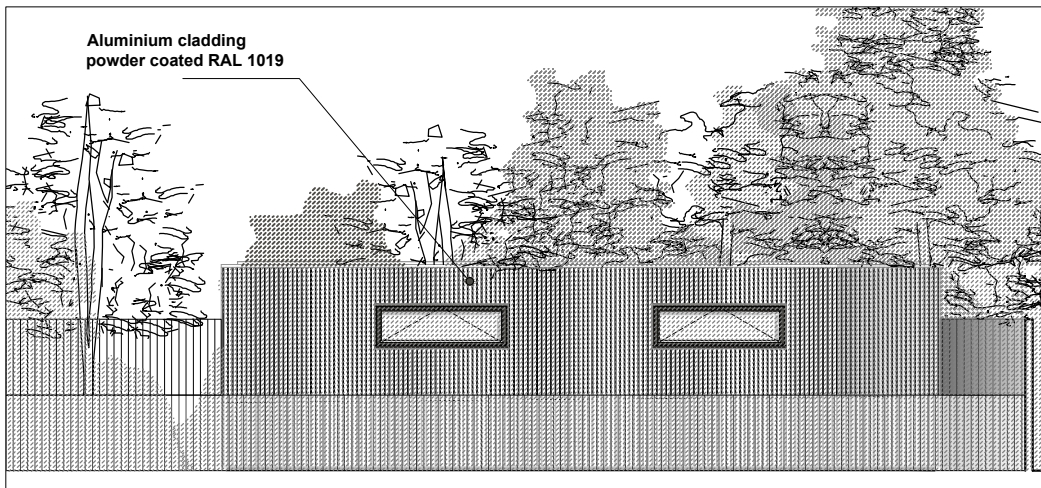


SOUTH WEST ELEVATION SCALE 1:100

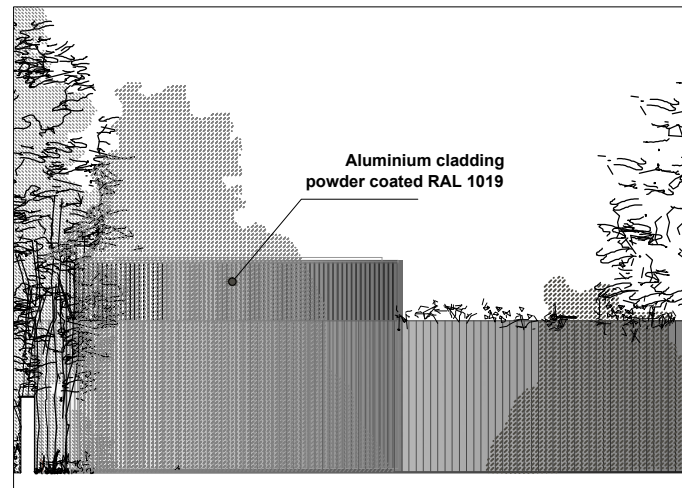

SOUTH EAST ELEVATION SCALE 1:100



NON MATERIAL AMENDMENT
SCALE 1:100

 

DRAWING NON MATERIAL AMENDMENT	NOTES	DRAWN BY JW	CHECKED BY	SCALE 1/100 @ A4	DATE 06.10.20
STATUS PLANNING		DRAWING NUMBER 1807.PL.04			REVISION -

PROJECT OLIVER MIRO	SITE ADDRESS 8 DOWNSIDE CRESCENT LONDON NW3 2AP
STAGE PLANNING	

ecospace
architecture, naturally

5A/6A ILIFFE YARD
LONDON SE17 3QA
T: 020 7703 4004
F: 020 7708 4750
E: info@ecospacestudios.com