


DO NOT SCALE FROM THIS DRAWING

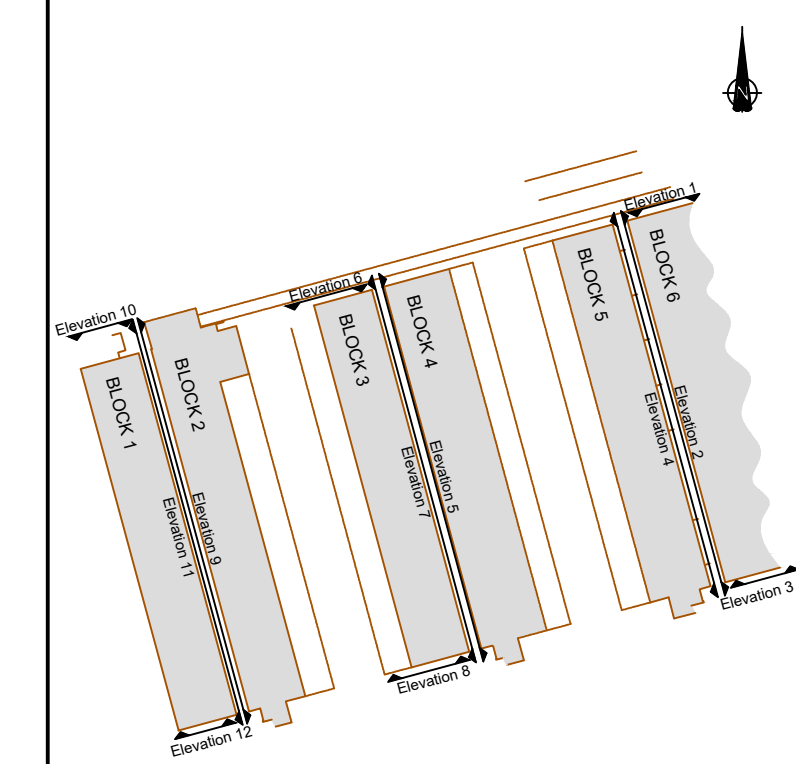


Location of Elevation  
Not to Scale

**LEGEND**

- Extent of proposed gas pipework ---
- Proposed gas pipe entry point ●


**NOTES**

- Existing gas-using units.
- Existing non-gas users - pipe work only to be installed as shown if there is a future demand.
- Existing external pipe work to No. 24 to be removed - only to be replaced if demanded. For further information in respect of pipe work removal, please see drawing CA11314-009.

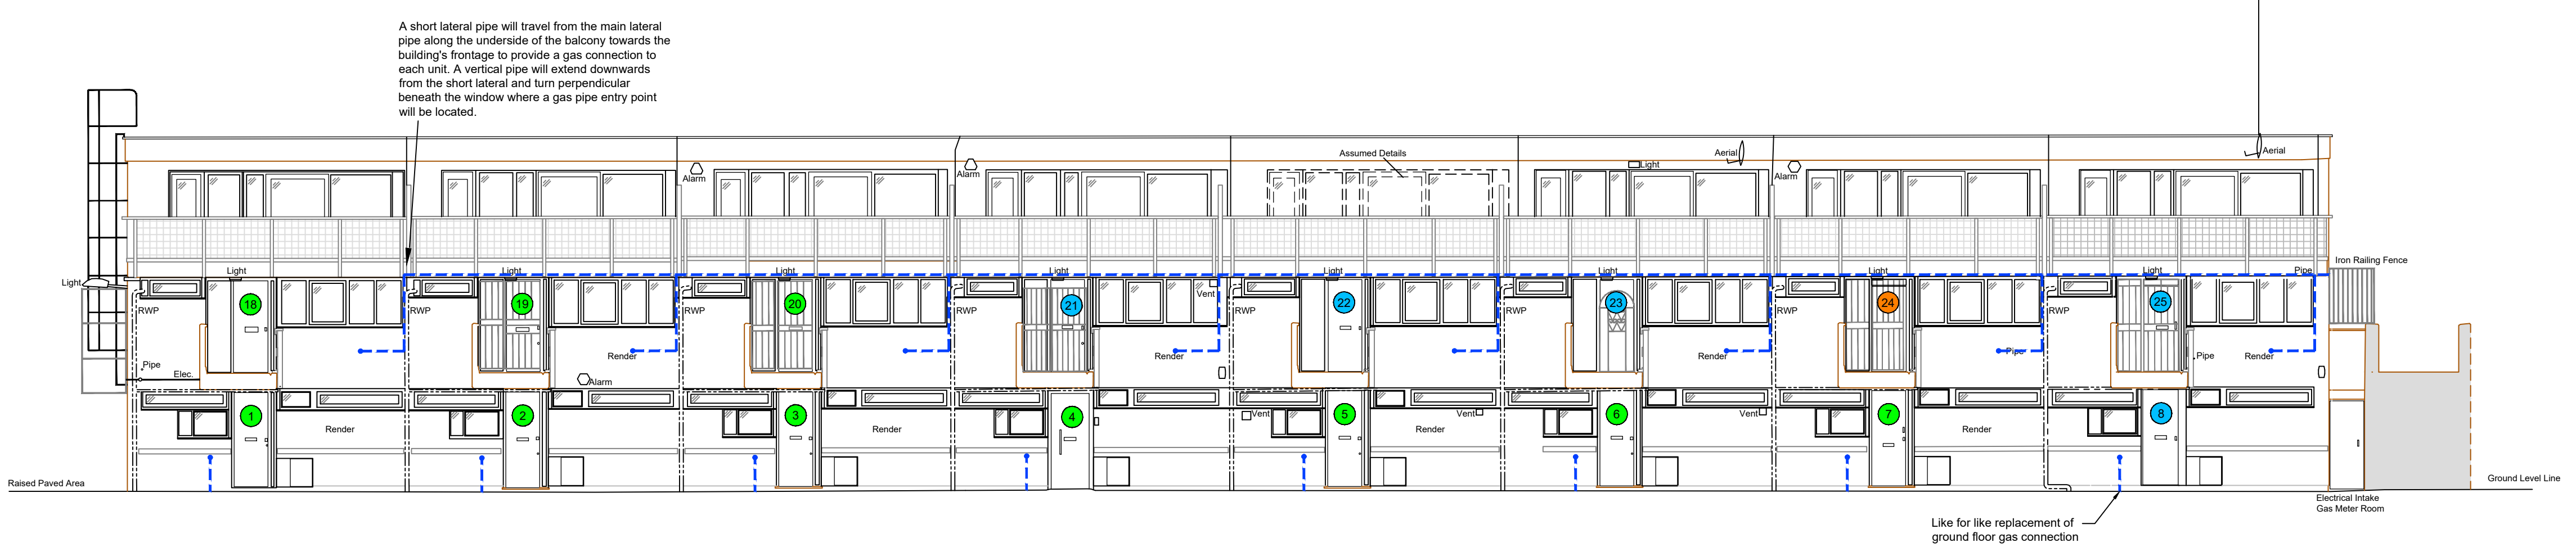


Datum 48.00m

Elevation 11  
(East Elevation)

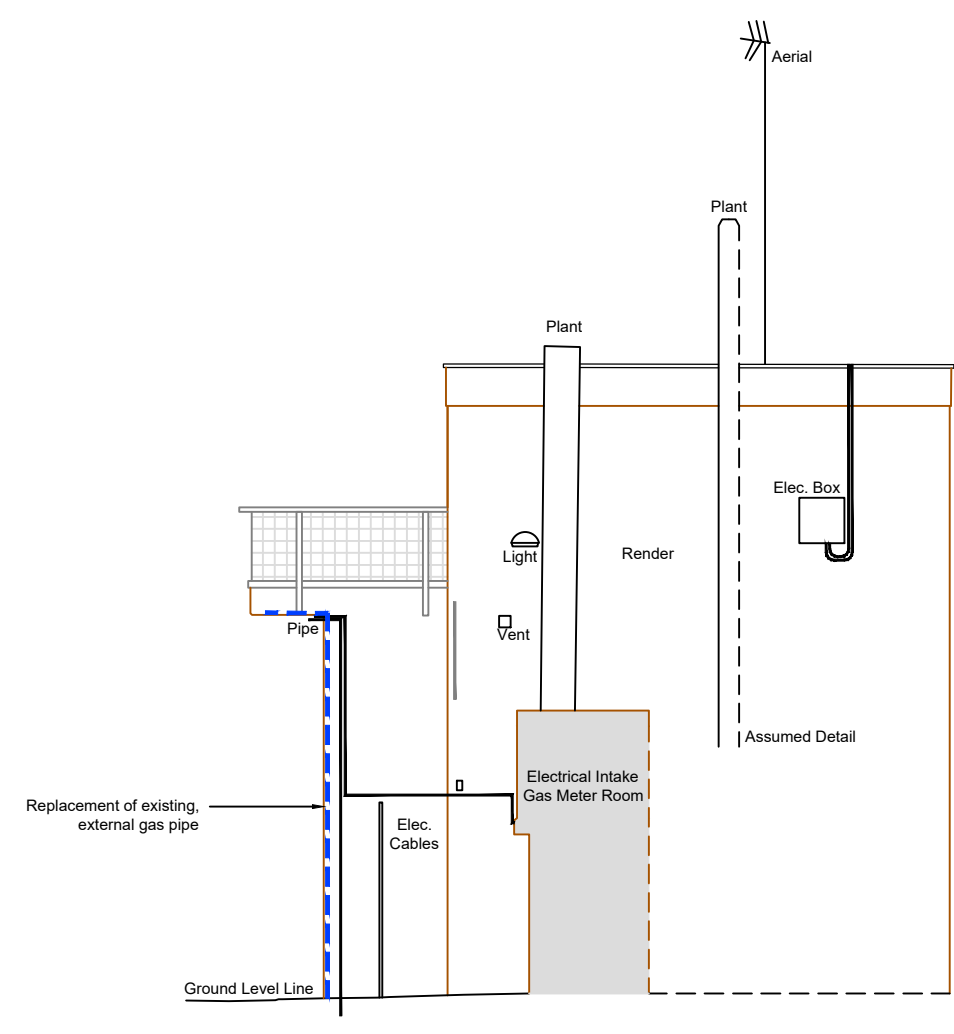

Datum 48.00m

Elevation 10  
(North Elevation)

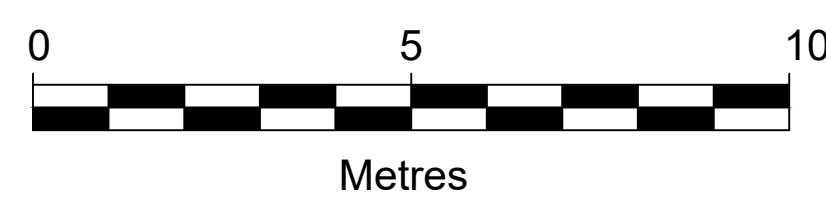

REVISION	DETAILS	DATE	ISSUED	BY
----------	---------	------	--------	----

CLIENT **CADENT GAS LTD**

PROJECT **DUNBOYNE ESTATE, HOLBURN,**

DRAWING TITLE **PROPOSED ELEVATIONS  
BLOCK 1**

DRG No. **CA11868-004** REV

DRG SIZE **A1** SCALE **1:100** DATE **SEPT 2020**

DRAWN BY **ACH** CHECKED BY **SW** APPROVED BY **SW**

■ CARDIFF | TEL: 0292 072 9191  
 WWW.WARDELLARMSTRONG.COM  
 BIRMINGHAM  LONDON  
 BOLTON  MANCHESTER  
 CARLISLE  NEWCASTLE UPON TYNE  
 EDINBURGH  SHEFFIELD  
 GLASGOW  STKE ON TRENT