



All dimensions are to be checked on site.  
Any discrepancy is to be reported to  
the Architect.  
This drawing is subject to copyright and  
cannot be used without the written  
permission by the Architect.

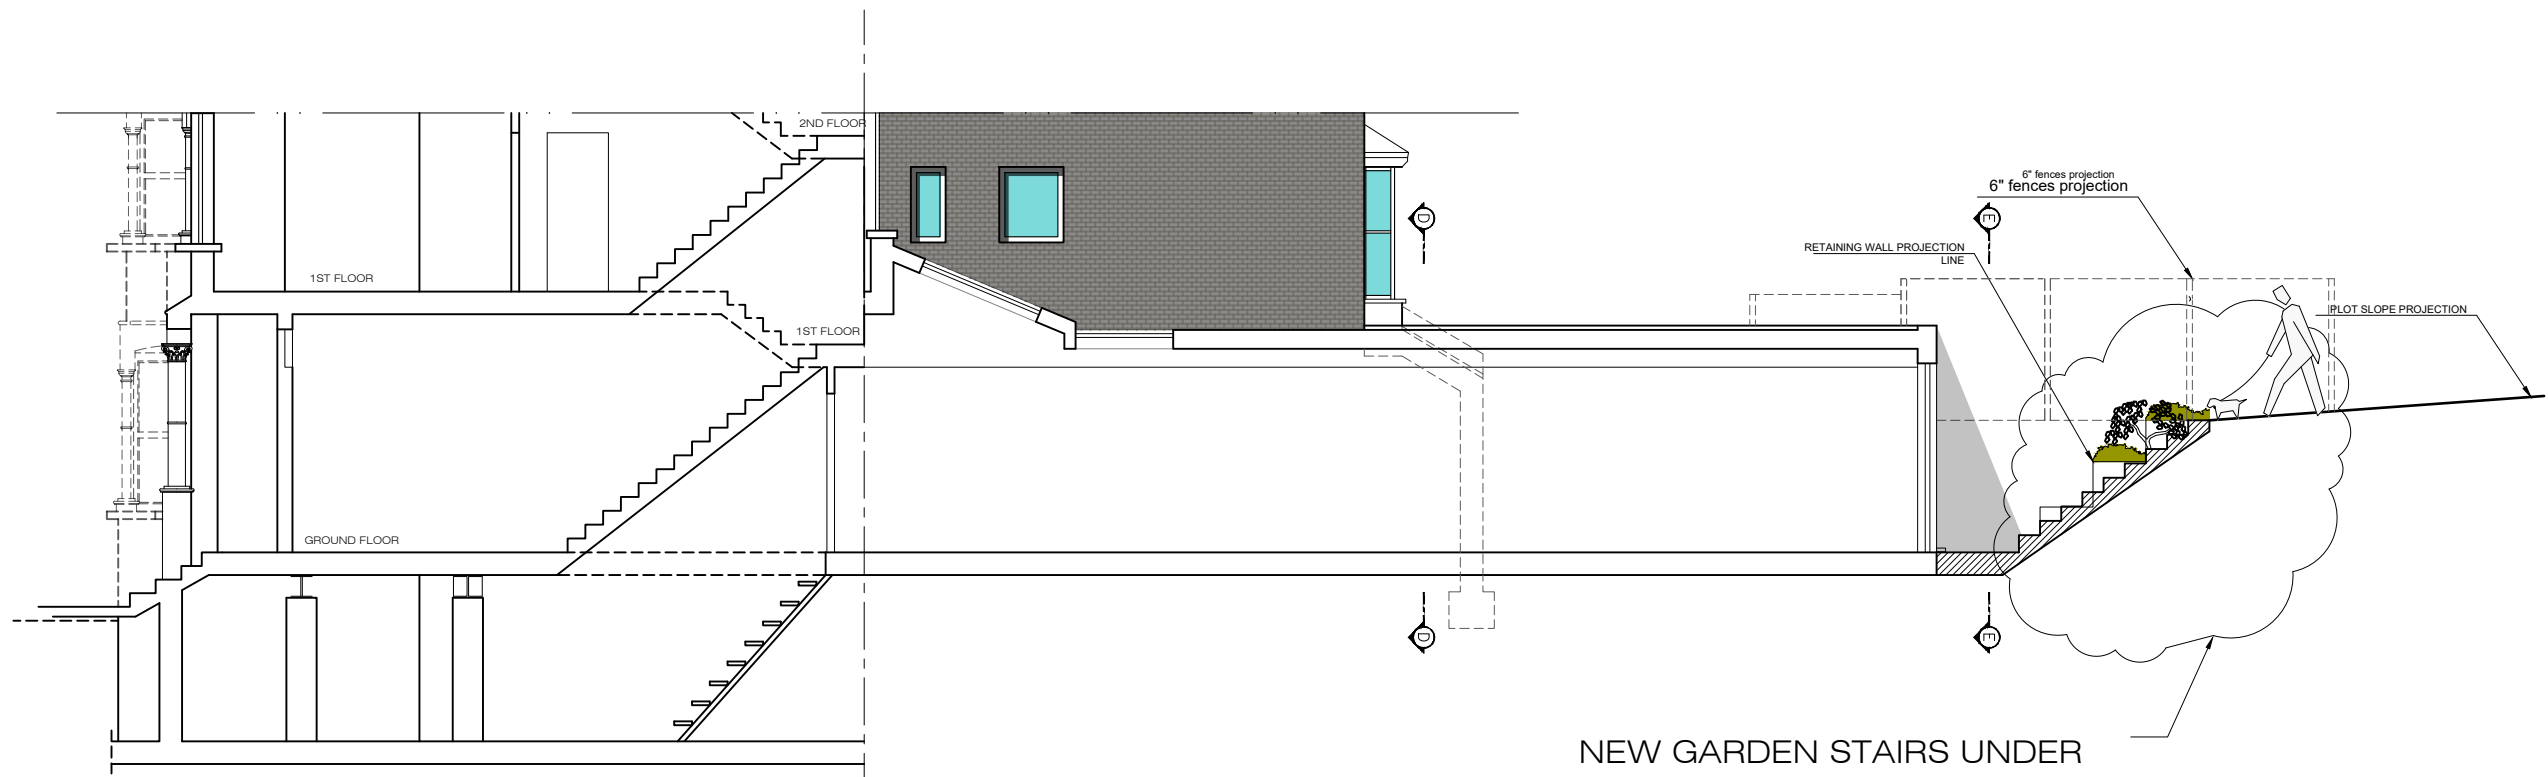

PROPOSED CROSS SECTION B-B  
SCALE 1:100




PROPOSED REAR ELEVATION  
SCALE 1:100

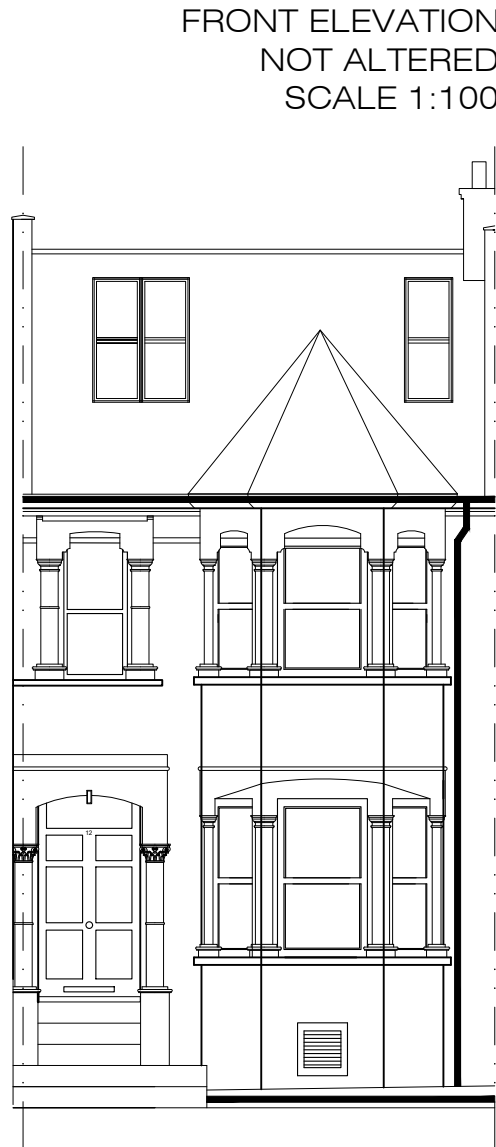


FRONT ELEVATION  
NOT ALTERED  
SCALE 1:100

ROOF LAYOUT NOT ALTERED  
SCALE 1:100


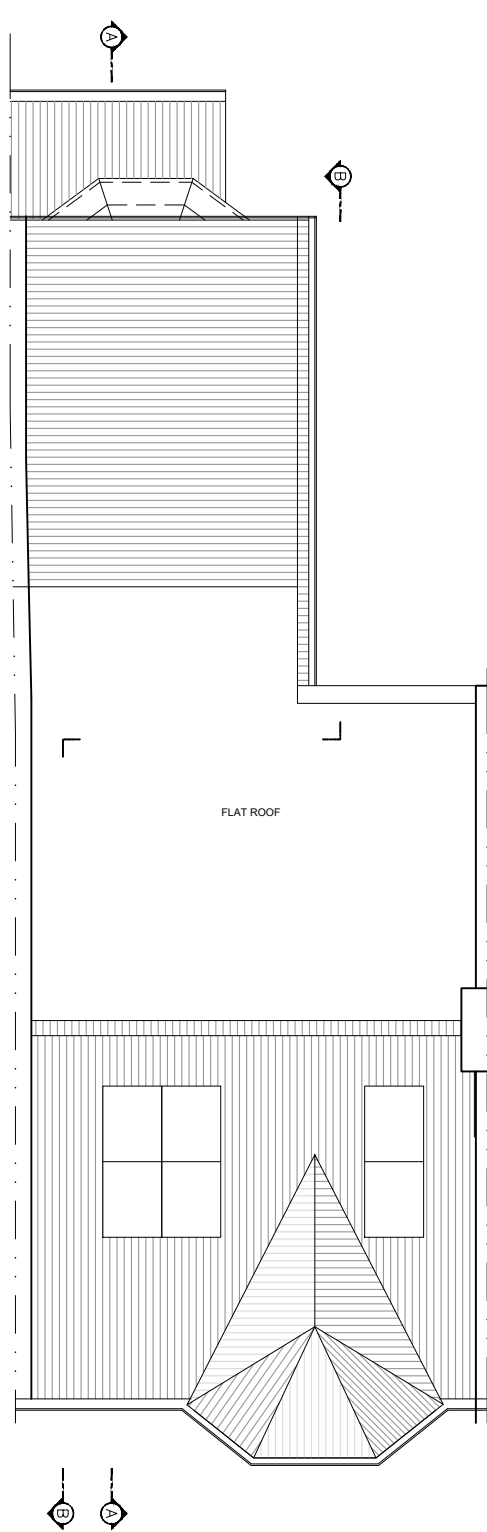


ROOF LAYOUT NOT ALTERED  
SCALE 1:100

PROPOSED GROUND FLOOR  
SCALE 1:100

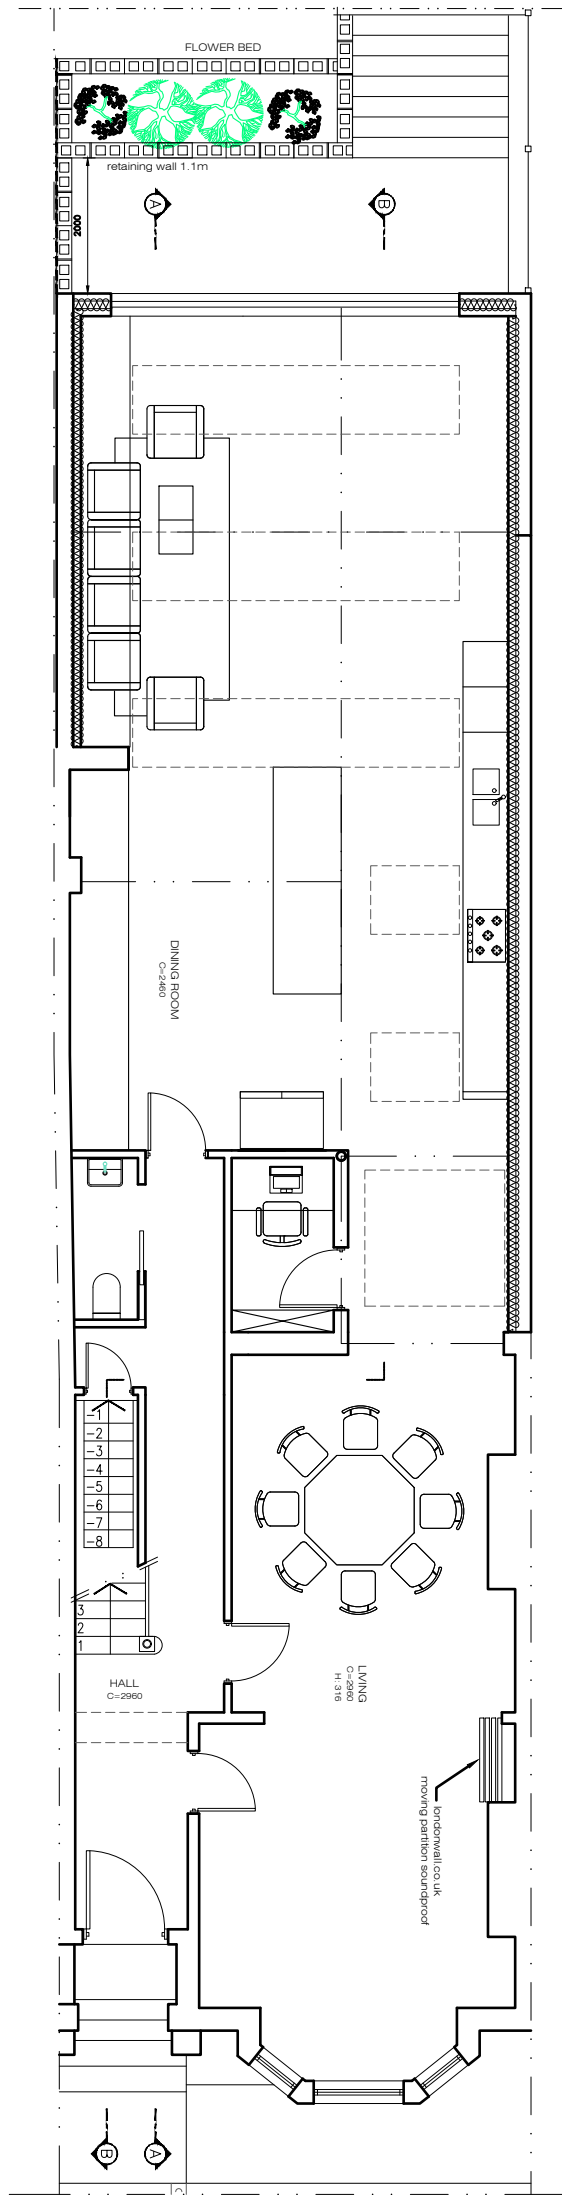

PROPOSED EXTENSION ROOF LAYOUT  
SCALE 1:100

 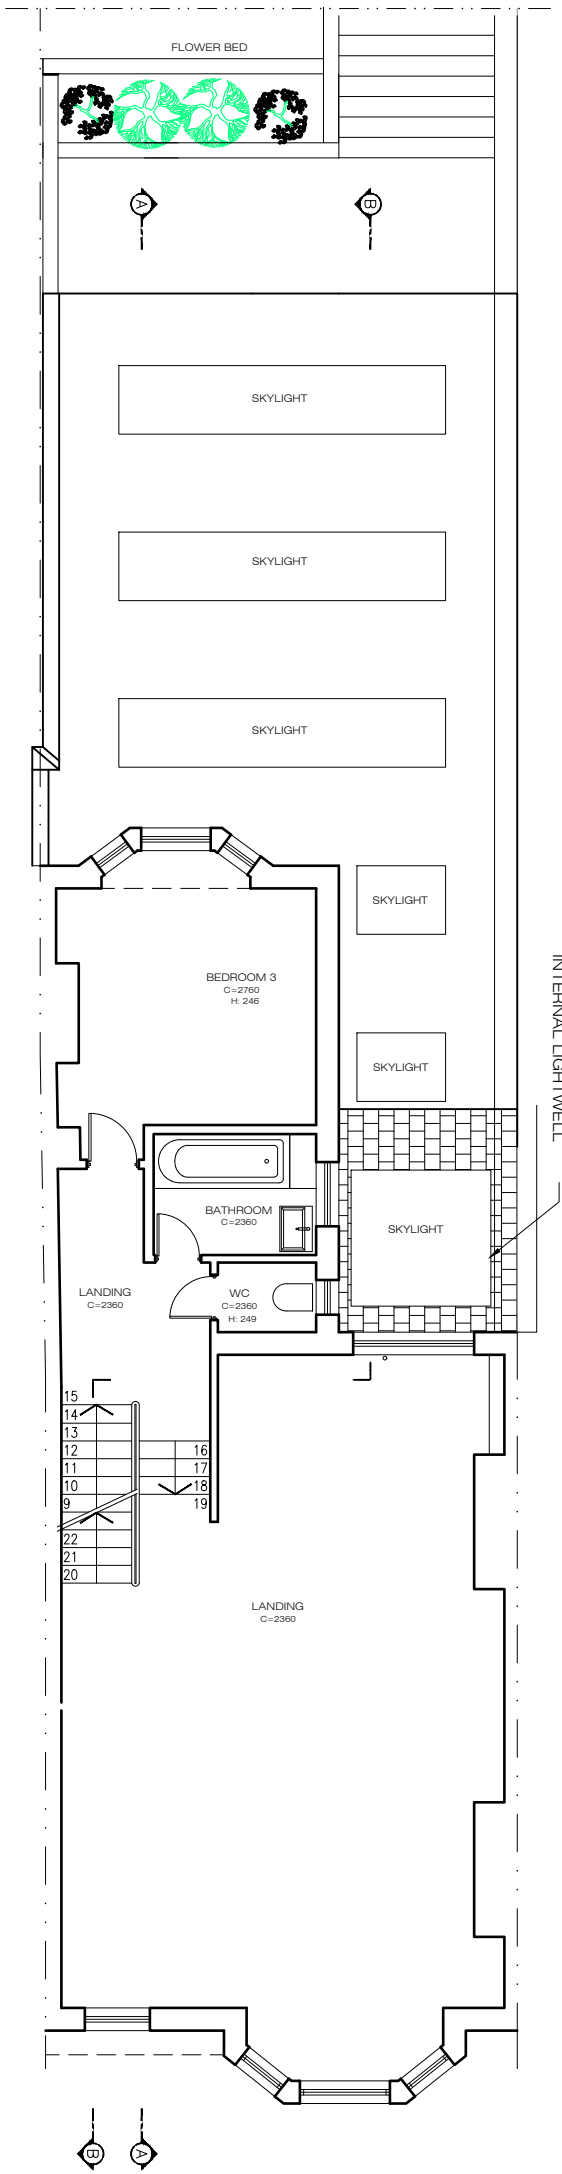

ELEVATIONS

55-57 Maygrove Road, West Hampstead, London NW6 2EE  
Phone: +44(0)207 624 6100 Fax: +44(0)207 624 5551 ; info@elevationsltd.co.uk

Project Address: 3 Hillfield Road

Client: Alexander Sebba

Scale: 1:100@A2

Date: August 12, 2020

|                                     |       |
|-------------------------------------|-------|
| A 01 08 20 PLANNING ISSUE           |       |
| Rev/Date:                           | Note: |
| Title: Ground Floor Plan (Proposed) |       |
| Number: PD-012                      | A     |