




Plan extract. Scale 1:100

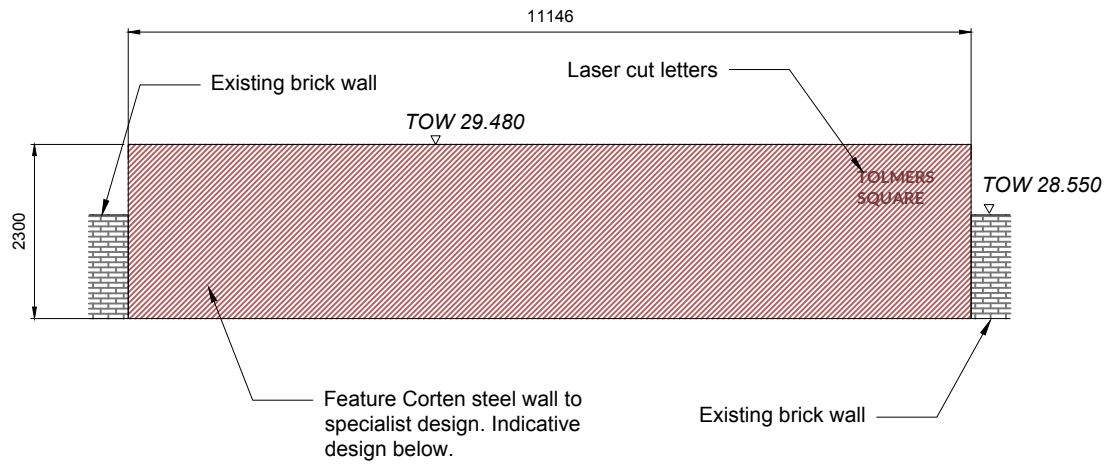

Section AA: Front elevation. Scale 1:100

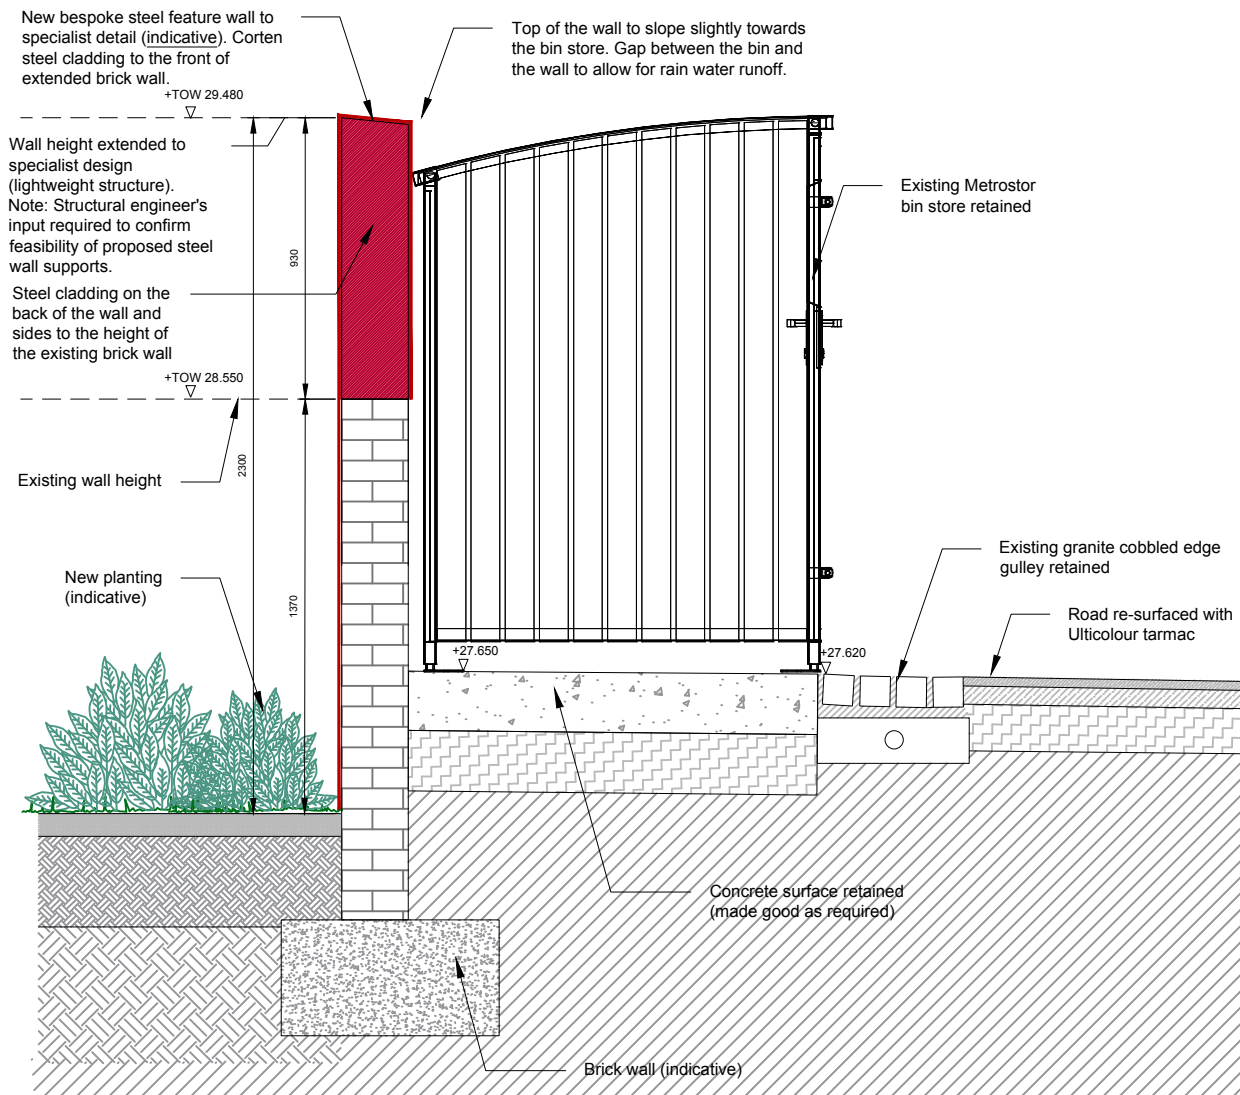

Section BB: Typical side elevation. Scale 1:25

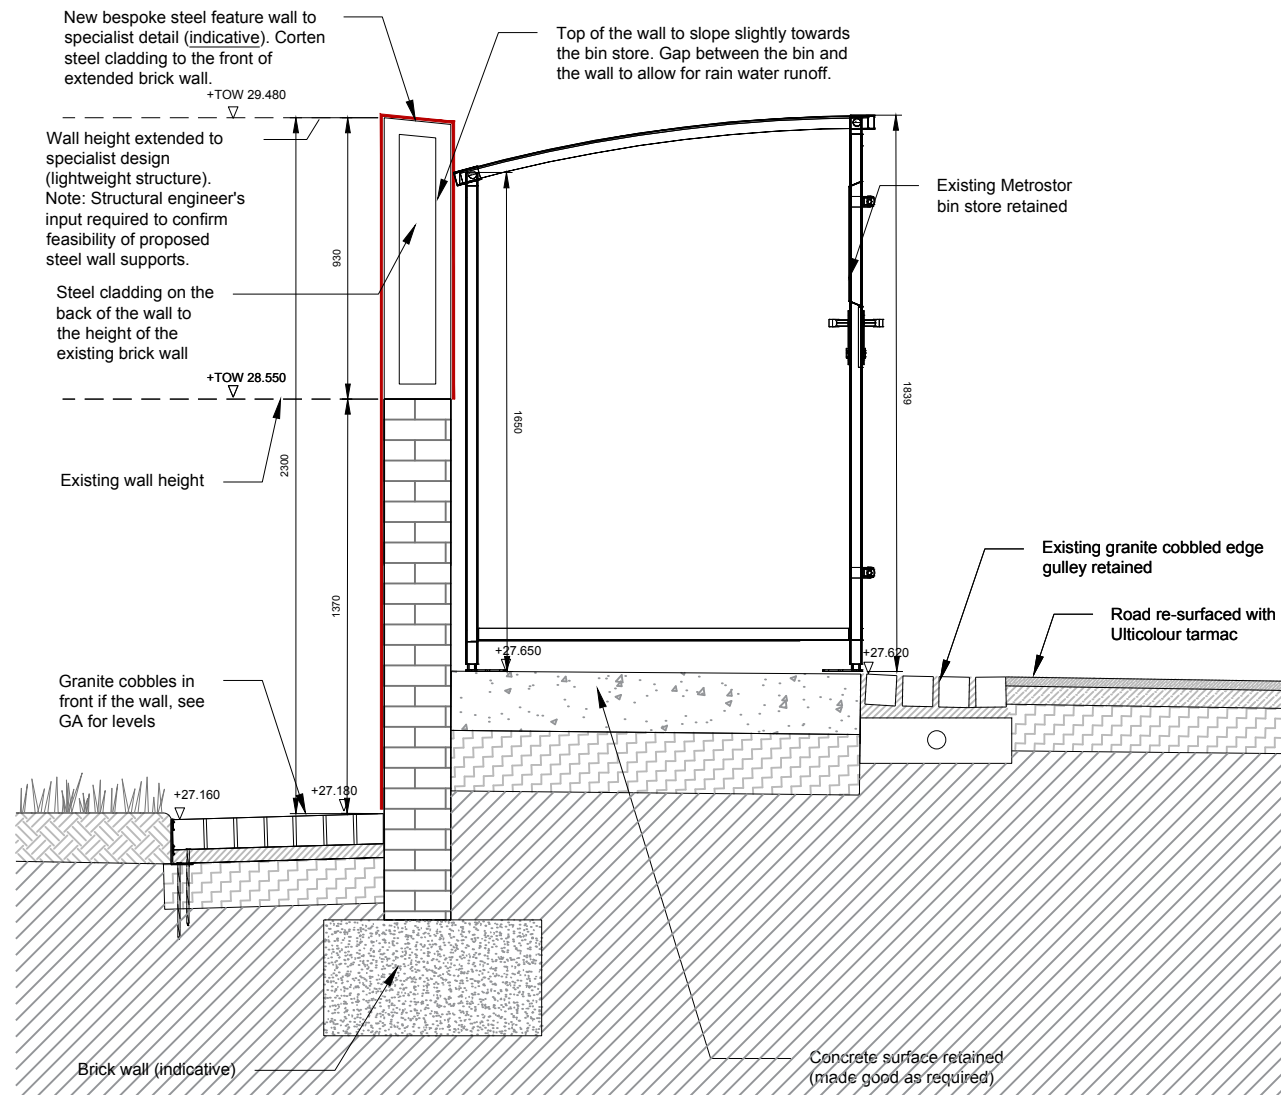

Section CC: Typical section. Scale 1:25

NOTES:
Drawing to be read with TPP and BS:5837 Arboricultural Method Statement Report by Duckworths Arboriculture, SCD 05365/2020 R3

Drawing to be read with Clearance Plan GA and all other Tolmers Square Plans and Details by Groundwork London.

Rev	Description	Drawn	Check	Appr	Date

Groundwork London
12 Baron Street
London N1 9LL
Tel: 020 7239 1280
Fax: 020 7278 1515
www.groundwork.org.uk/London



Project: Tolmers Square

Client: LB Camden

Drawing Title
**LANDSCAPE DETAILS
SHEET 4 - FEATURE WALL**

Drawn: MF Check: LC Appr: JE Date: 30/05/2020 Scale at A3: As shown

Status: **PLANNING**

Drawing No: CA030_TSq_P_034 Revision: -