


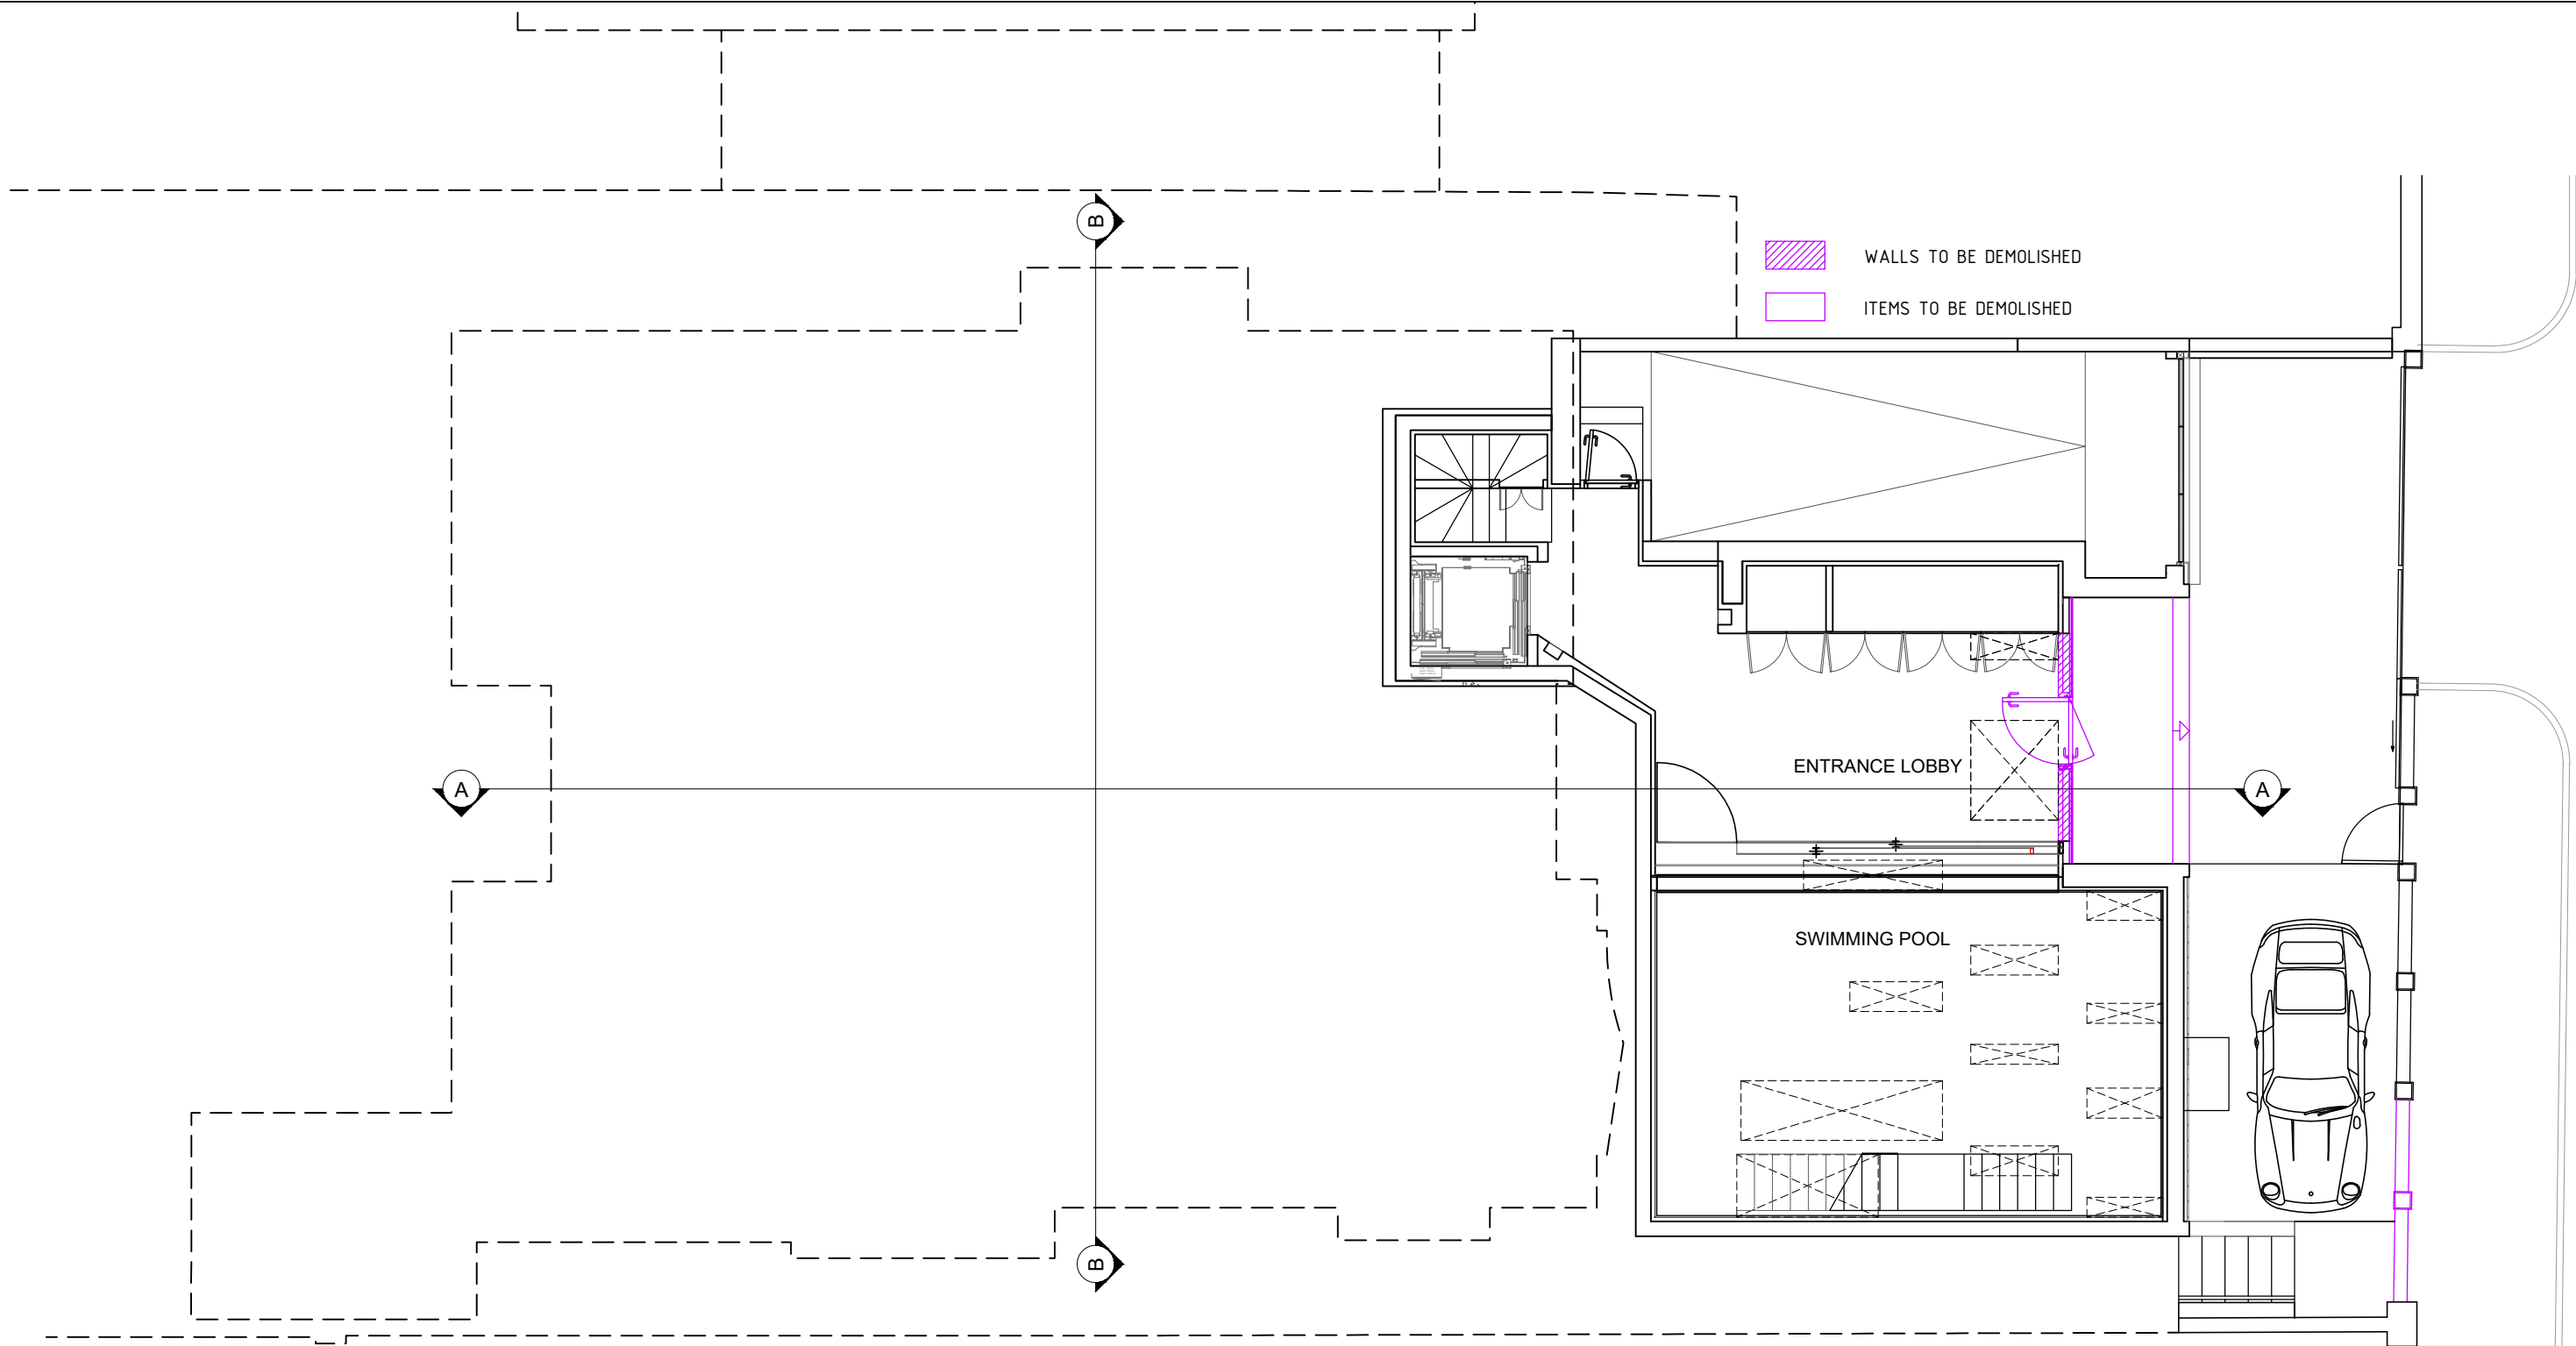

EXISTING ENTRANCE FLOOR PLAN - DEMOLITION



2 magdalen mews
back of 164 finchley road
london
NW3 5HB
tel: +44 (0)207 794 1625 fax: +44 (0) 207 794 0296
info@as-studio.co.uk

PROJECT ADDRESS:
6 LINDFIELD GARDENS
NW3

CLIENT NAME:

EXISTING ENTRANCE FLOOR PLAN - DEMOLITION

DRAWING NO: 3006(PLA)D100

DWG FILE: 3006(PLA)100-300

PROJECT STAGE: PLANNING

DRAWN: TK


VERSION:

SCALE: 1:100

SIZE: A3

DATE: AUGUST 2020

THIS DRAWING AND DESIGN IS THE PROPERTY OF AS-STUDIO LTD AND MUST NOT BE ISSUED, LOANED OR COPIED WITHOUT WRITTEN CONSENT

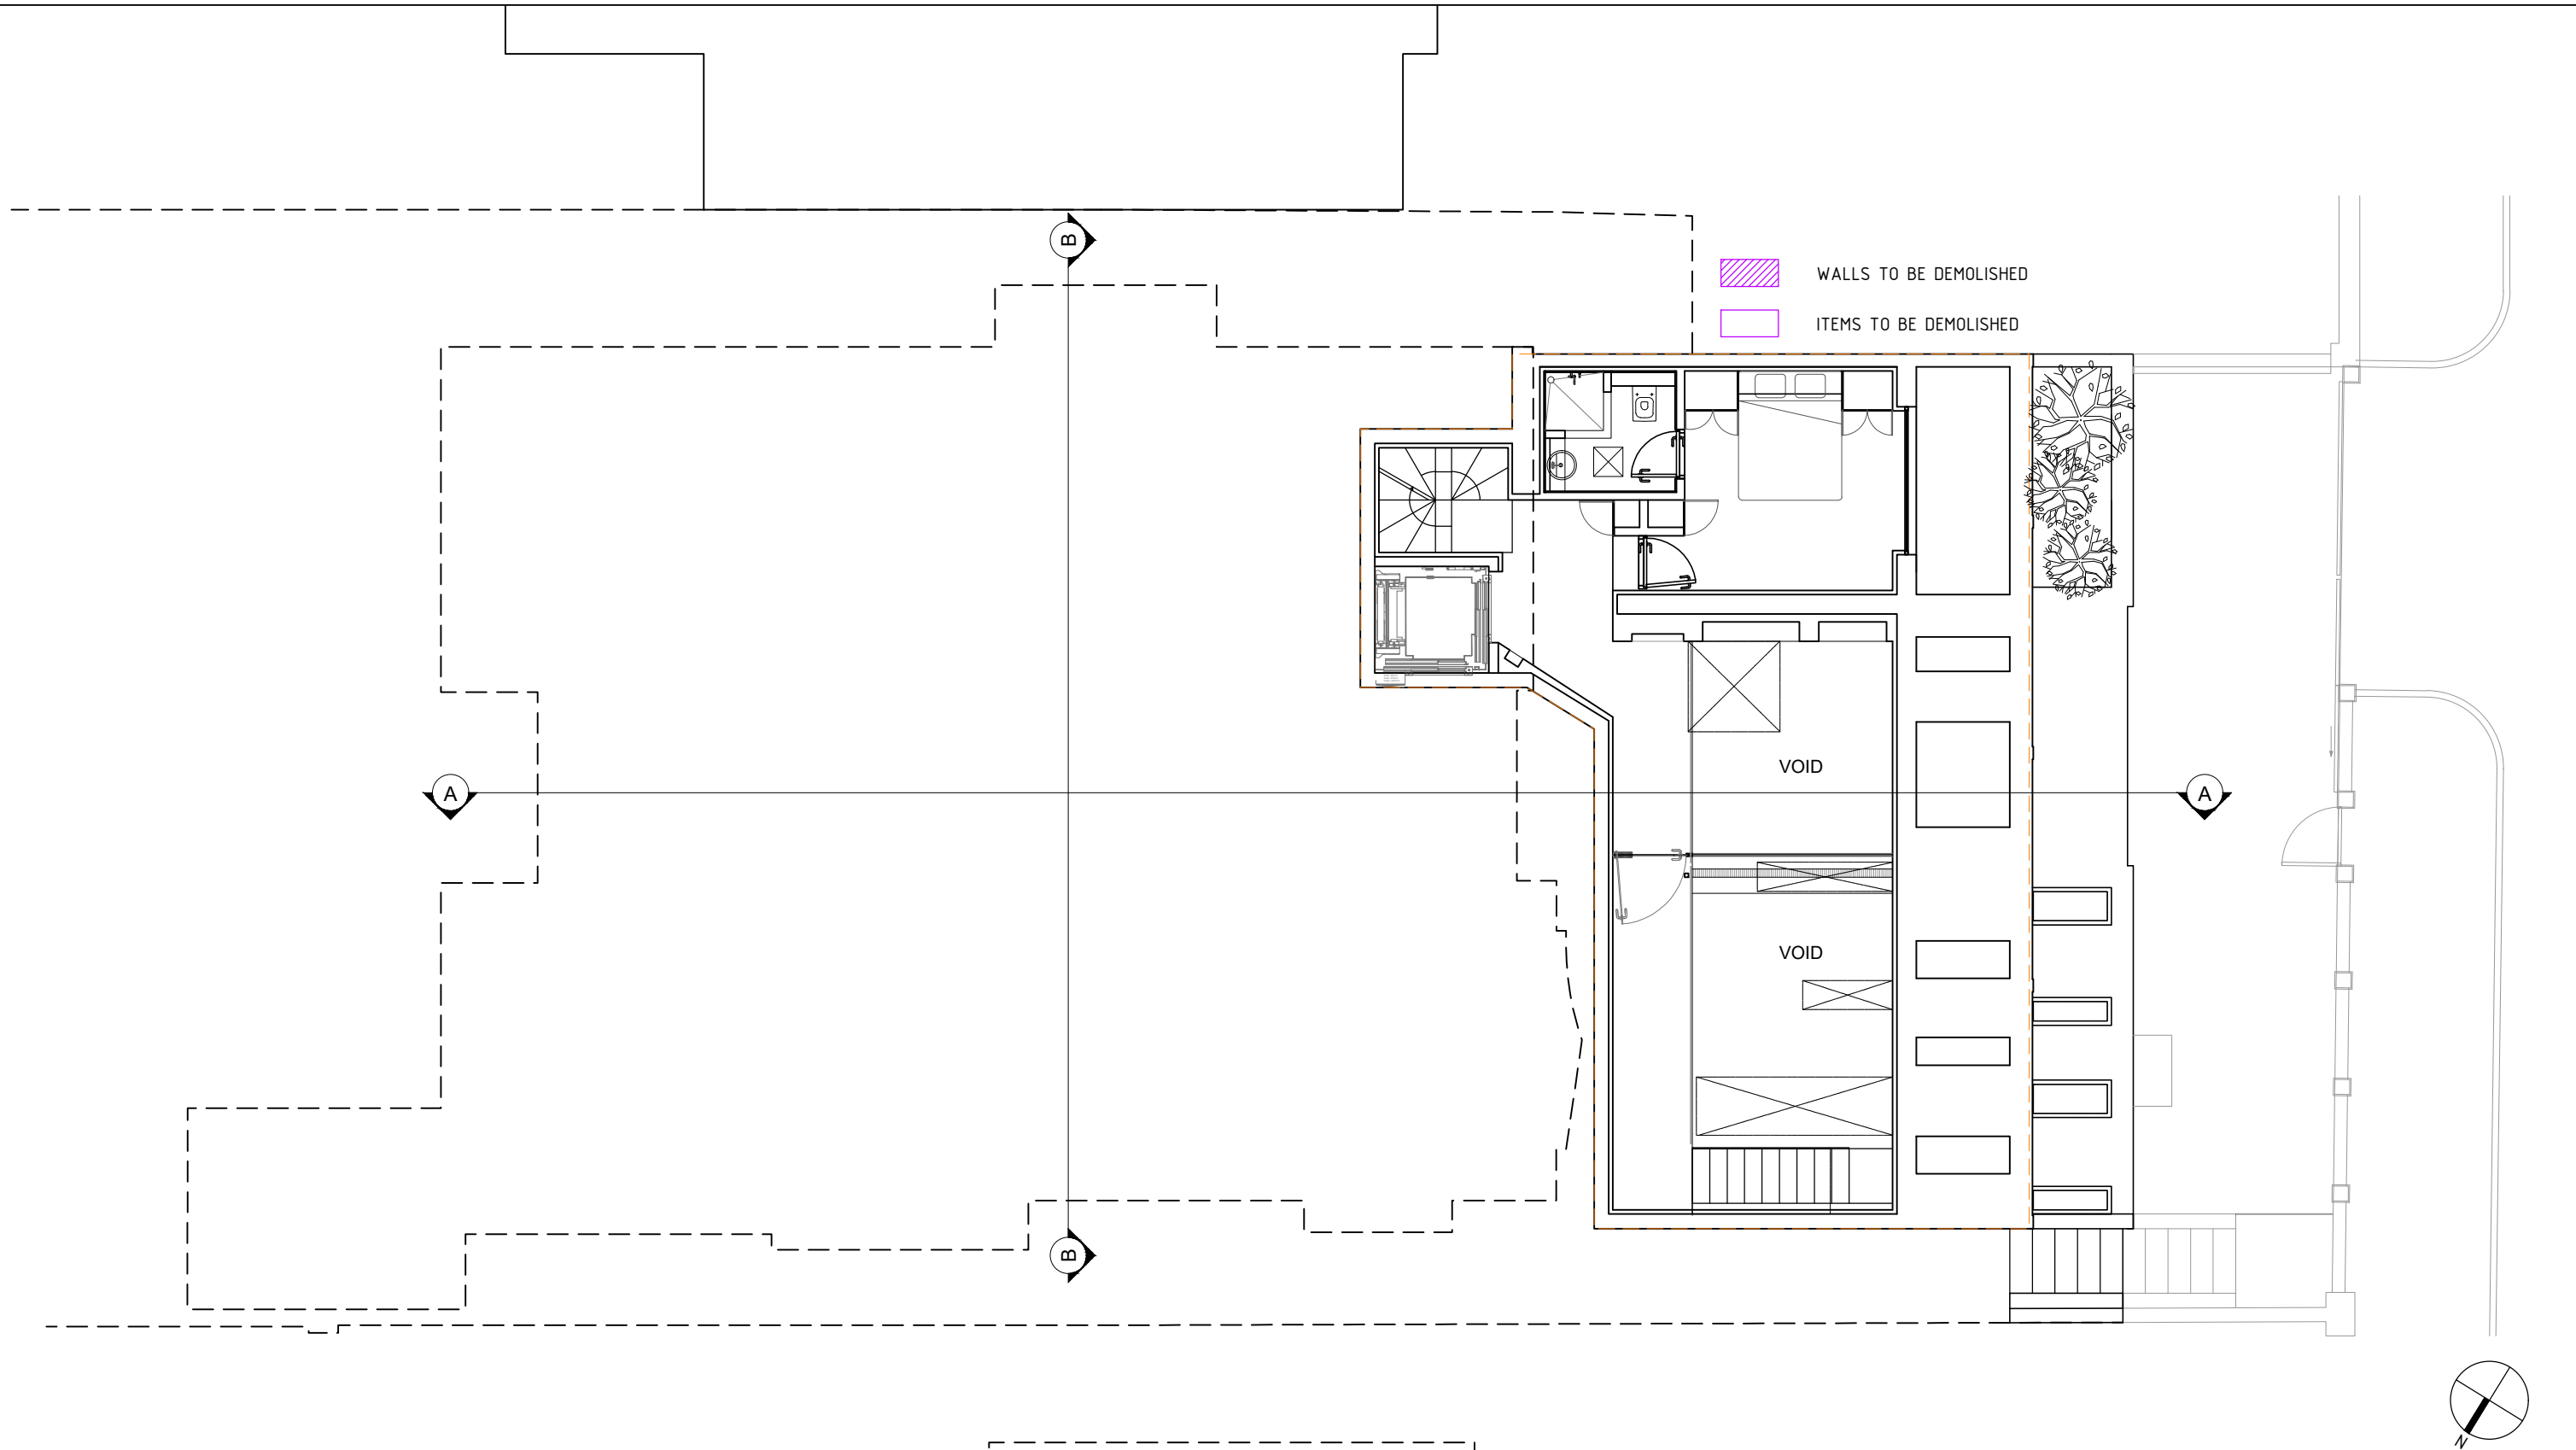


EXISTING LOWER GROUND FLOOR PLAN - DEMOLITION


NO DEMOLITION AT THIS LEVEL

	2 magdalen mews back of 164 finchley road london NW3 5HB tel:+44 (0)207 794 1625 fax:+44 (0) 207 794 0296 info@as-studio.co.uk	PROJECT ADDRESS: 6 LINDFIELD GARDENS NW3		EXISTING LOWER GROUND FLOOR PLAN - DEMOLITION				
				DRAWING NO: 3006(PLA)D101		DWG FILE: 3006(PLA)100-300		
		CLIENT NAME:		PROJECT STAGE: PLANNING		DRAWN: TK		
				VERSION:		SCALE: 1:100		SIZE: A3

THIS DRAWING AND DESIGN IS THE PROPERTY OF AS-STUDIO LTD AND MUST NOT BE ISSUED, LOANED OR COPIED WITHOUT WRITTEN CONSENT

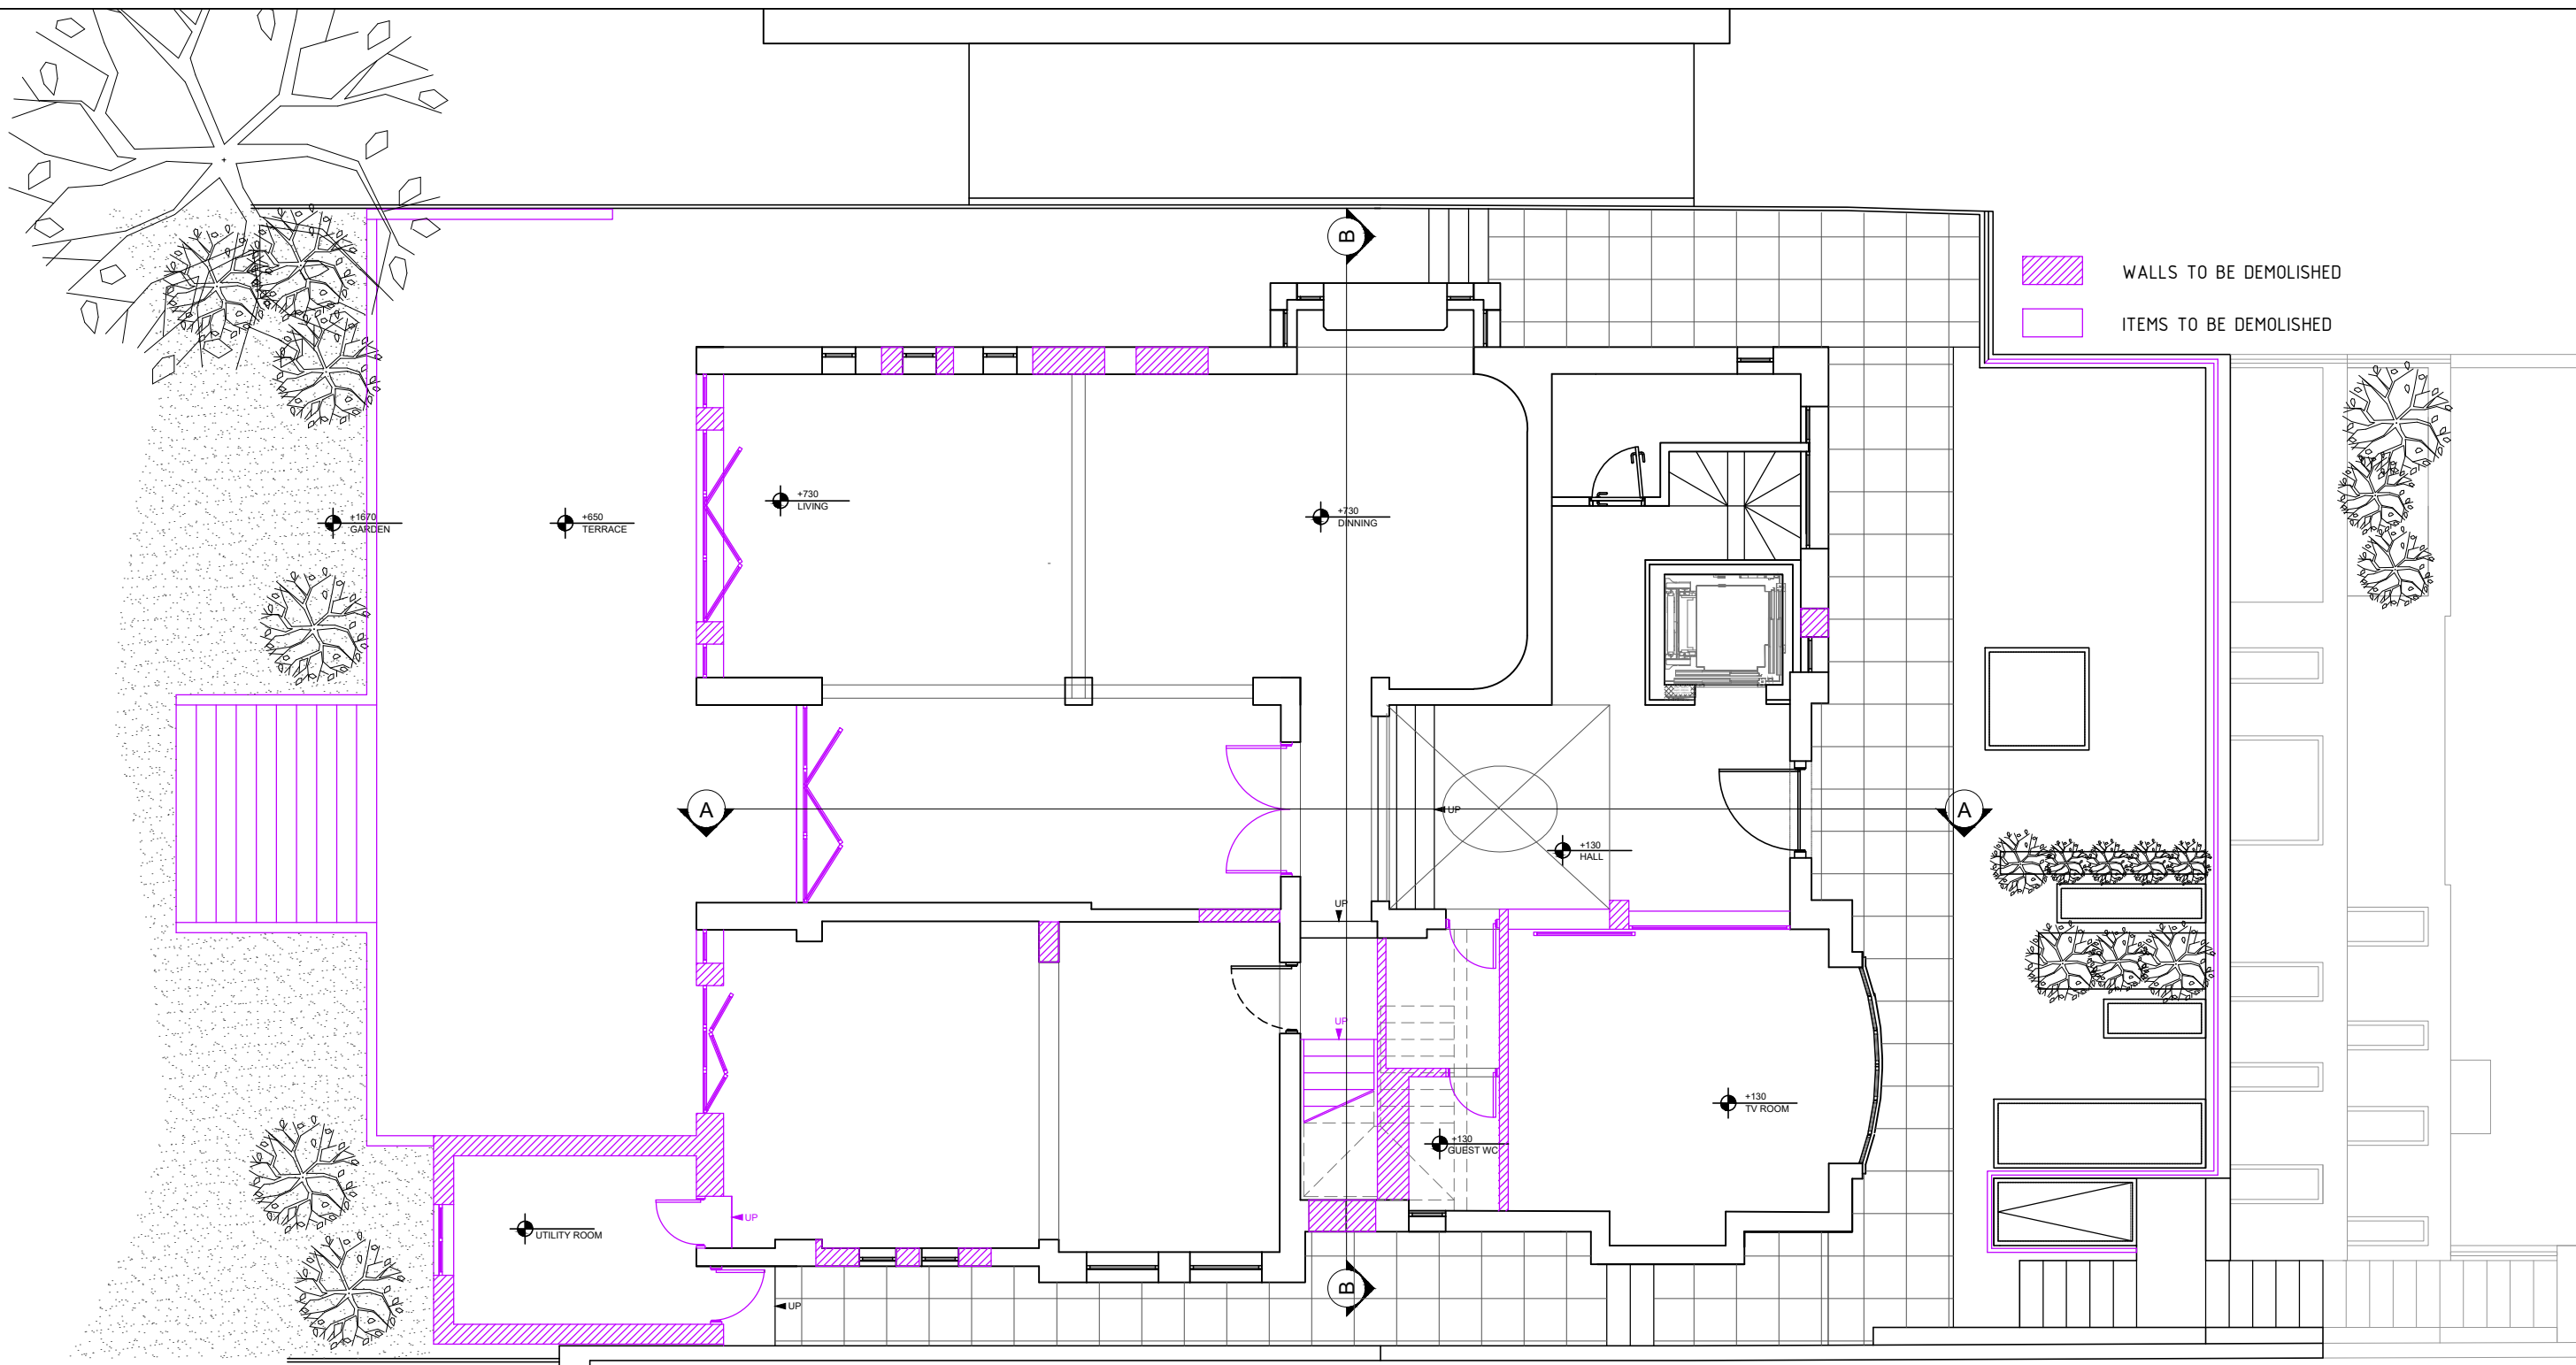

EXISTING GROUND FLOOR PLAN - DEMOLITION

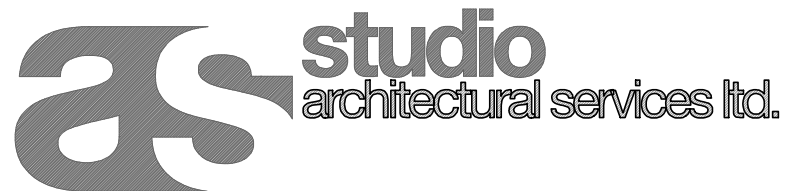

2 magdalen mews
back of 164 finchley road
london
NW3 5HB

tel: +44 (0)207 794 1625 fax: +44 (0) 207 794 0296
info@as-studio.co.uk

PROJECT ADDRESS:
6 LINDFIELD GARDENS
NW3

CLIENT NAME:

EXISTING GROUND FLOOR PLAN - DEMOLITION

DRAWING NO: 3006(PLA)D102

PROJECT STAGE: PLANNING

VERSION:


DWG FILE: 3006(PLA)100-300

DRAWN: TK


SCALE: 1:100

SIZE: A3

DATE: AUGUST 2020

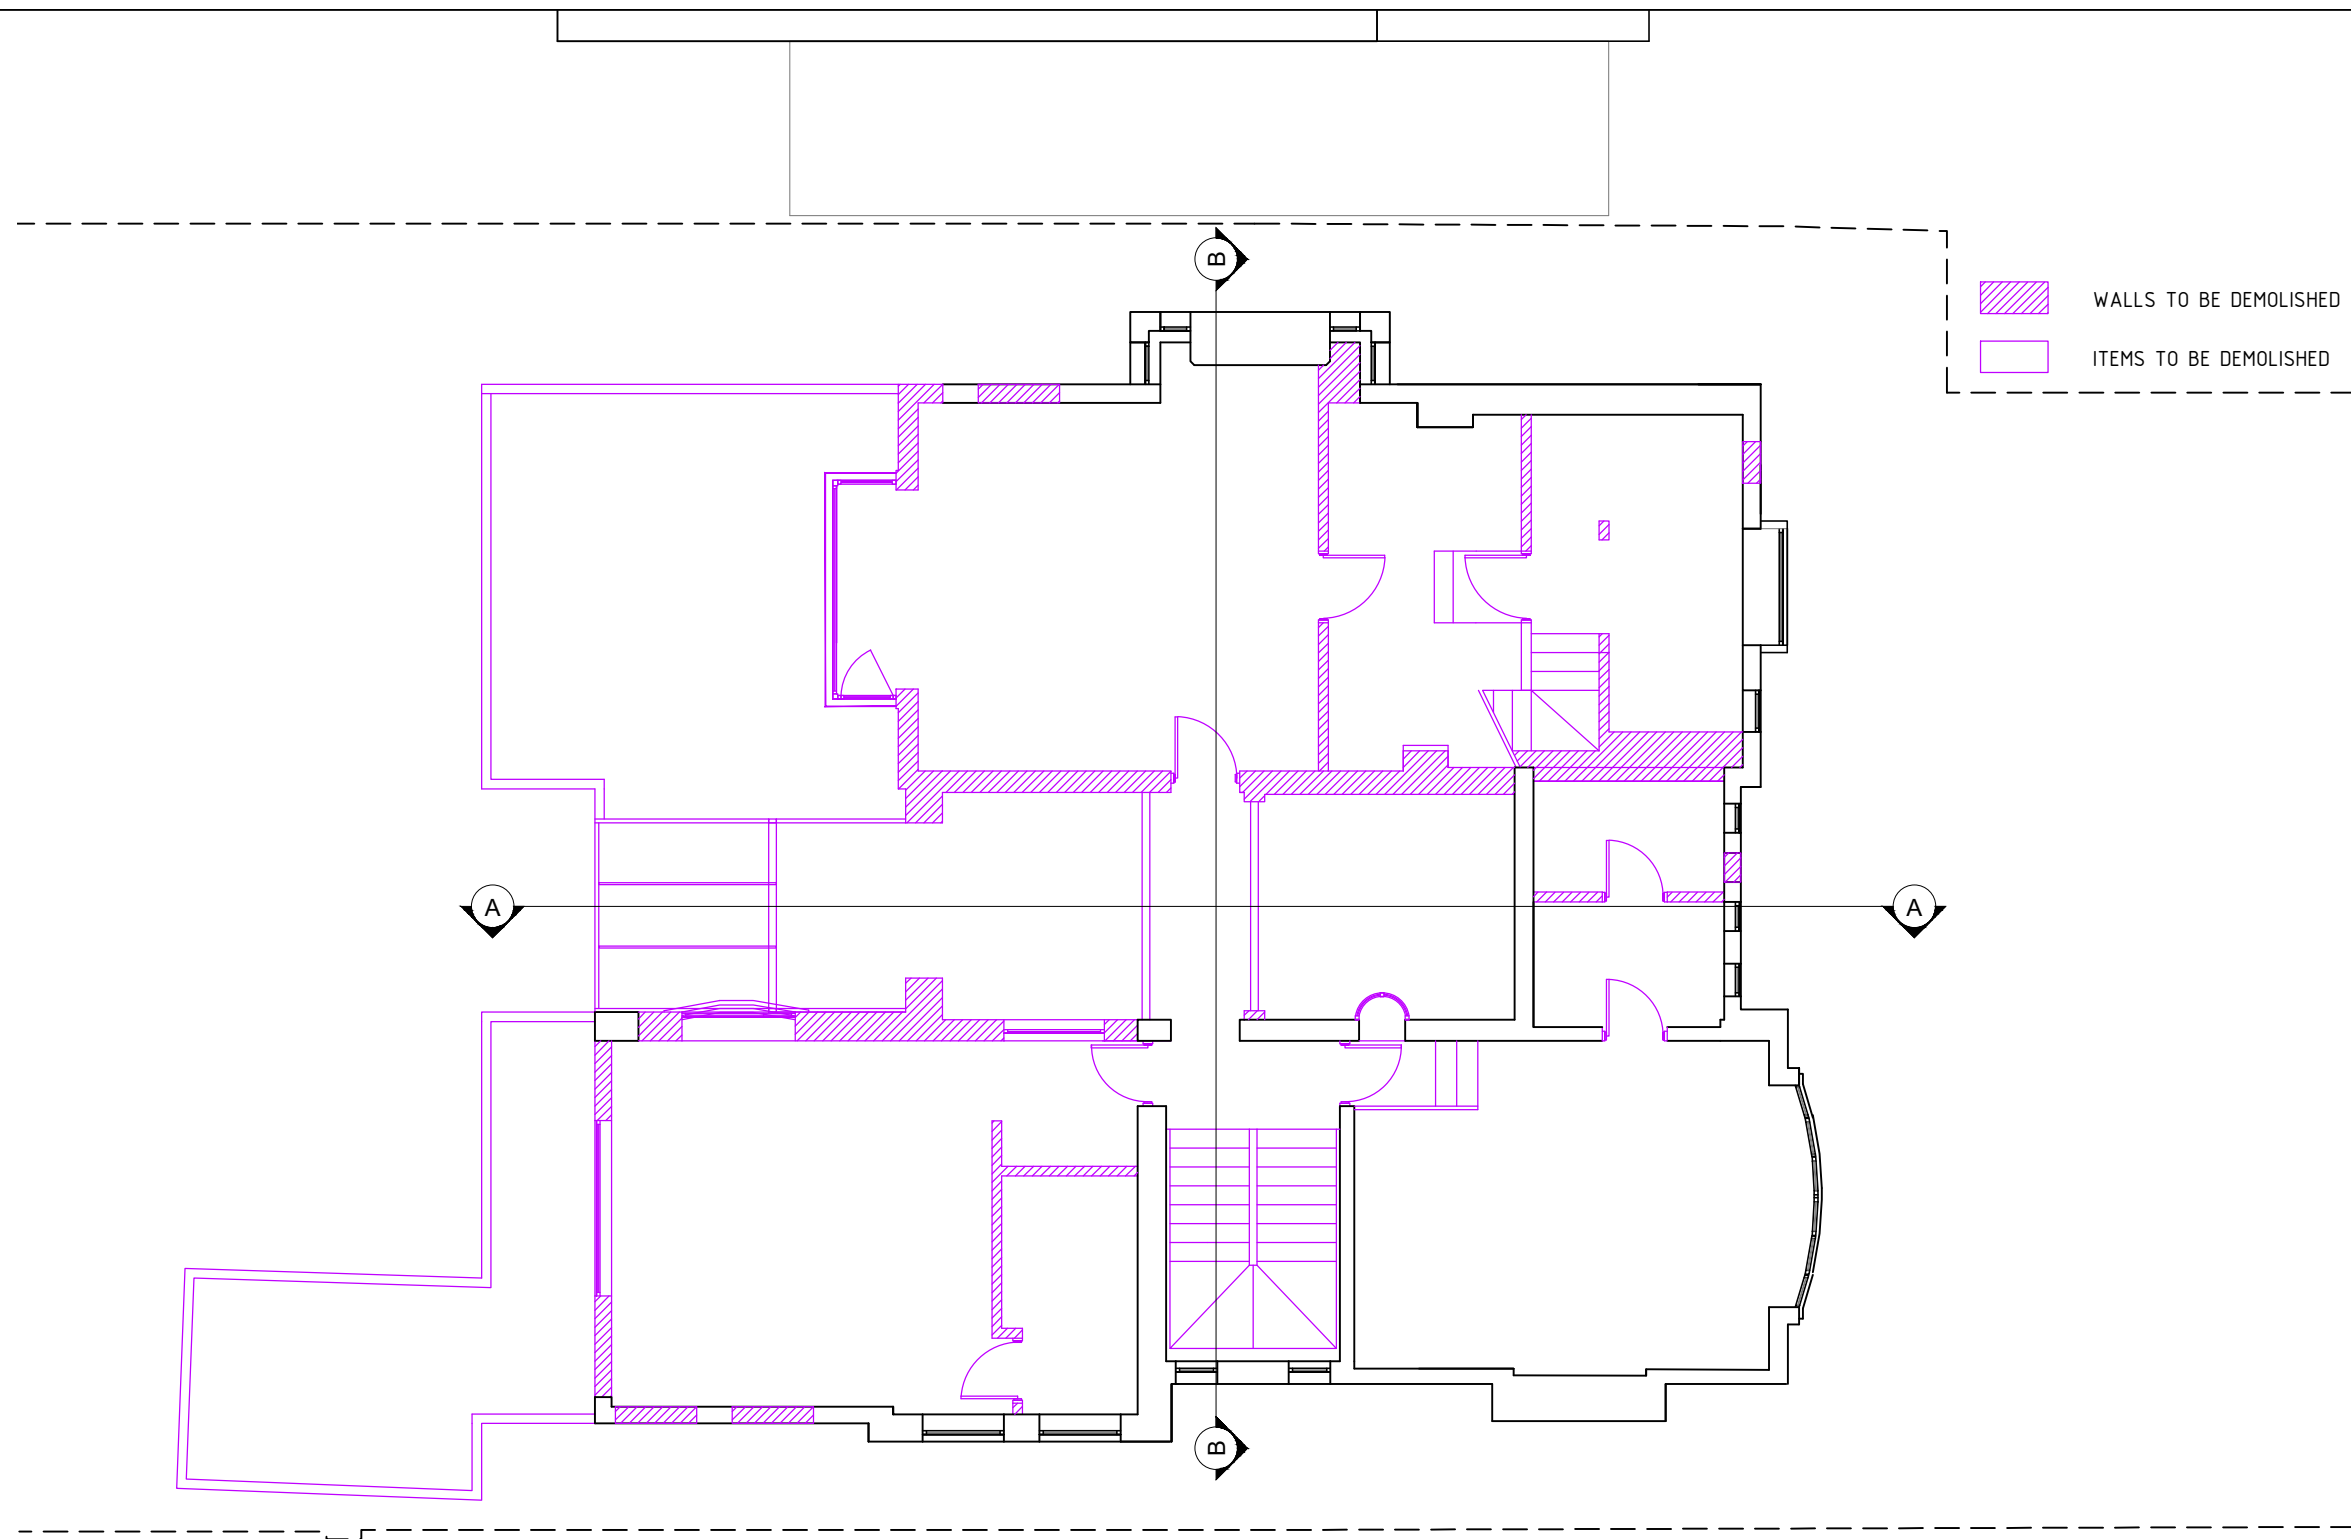

EXISTING 1st FLOOR PLAN - DEMOLITION

 




studio
architectural services ltd.


2 magdalen mews
back of 164 finchley road
london
NW3 5HB
tel: +44 (0)207 794 1625 fax: +44 (0) 207 794 0296
info@as-studio.co.uk

PROJECT ADDRESS: 6 LINDFIELD GARDENS NW3	EXISTING 1st FLOOR PLAN - DEMOLITION			
	DRAWING NO: 3006(PLA)D103	DWG FILE: 3006(PLA)100-300		
CLIENT NAME:	PROJECT STAGE: PLANNING	DRAWN: TK		
	VERSION:	SCALE: 1:100	SIZE: A3	DATE: AUGUST 2020

THIS DRAWING AND DESIGN IS THE PROPERTY OF AS-STUDIO LTD AND MUST NOT BE ISSUED, LOANED OR COPIED WITHOUT WRITTEN CONSENT

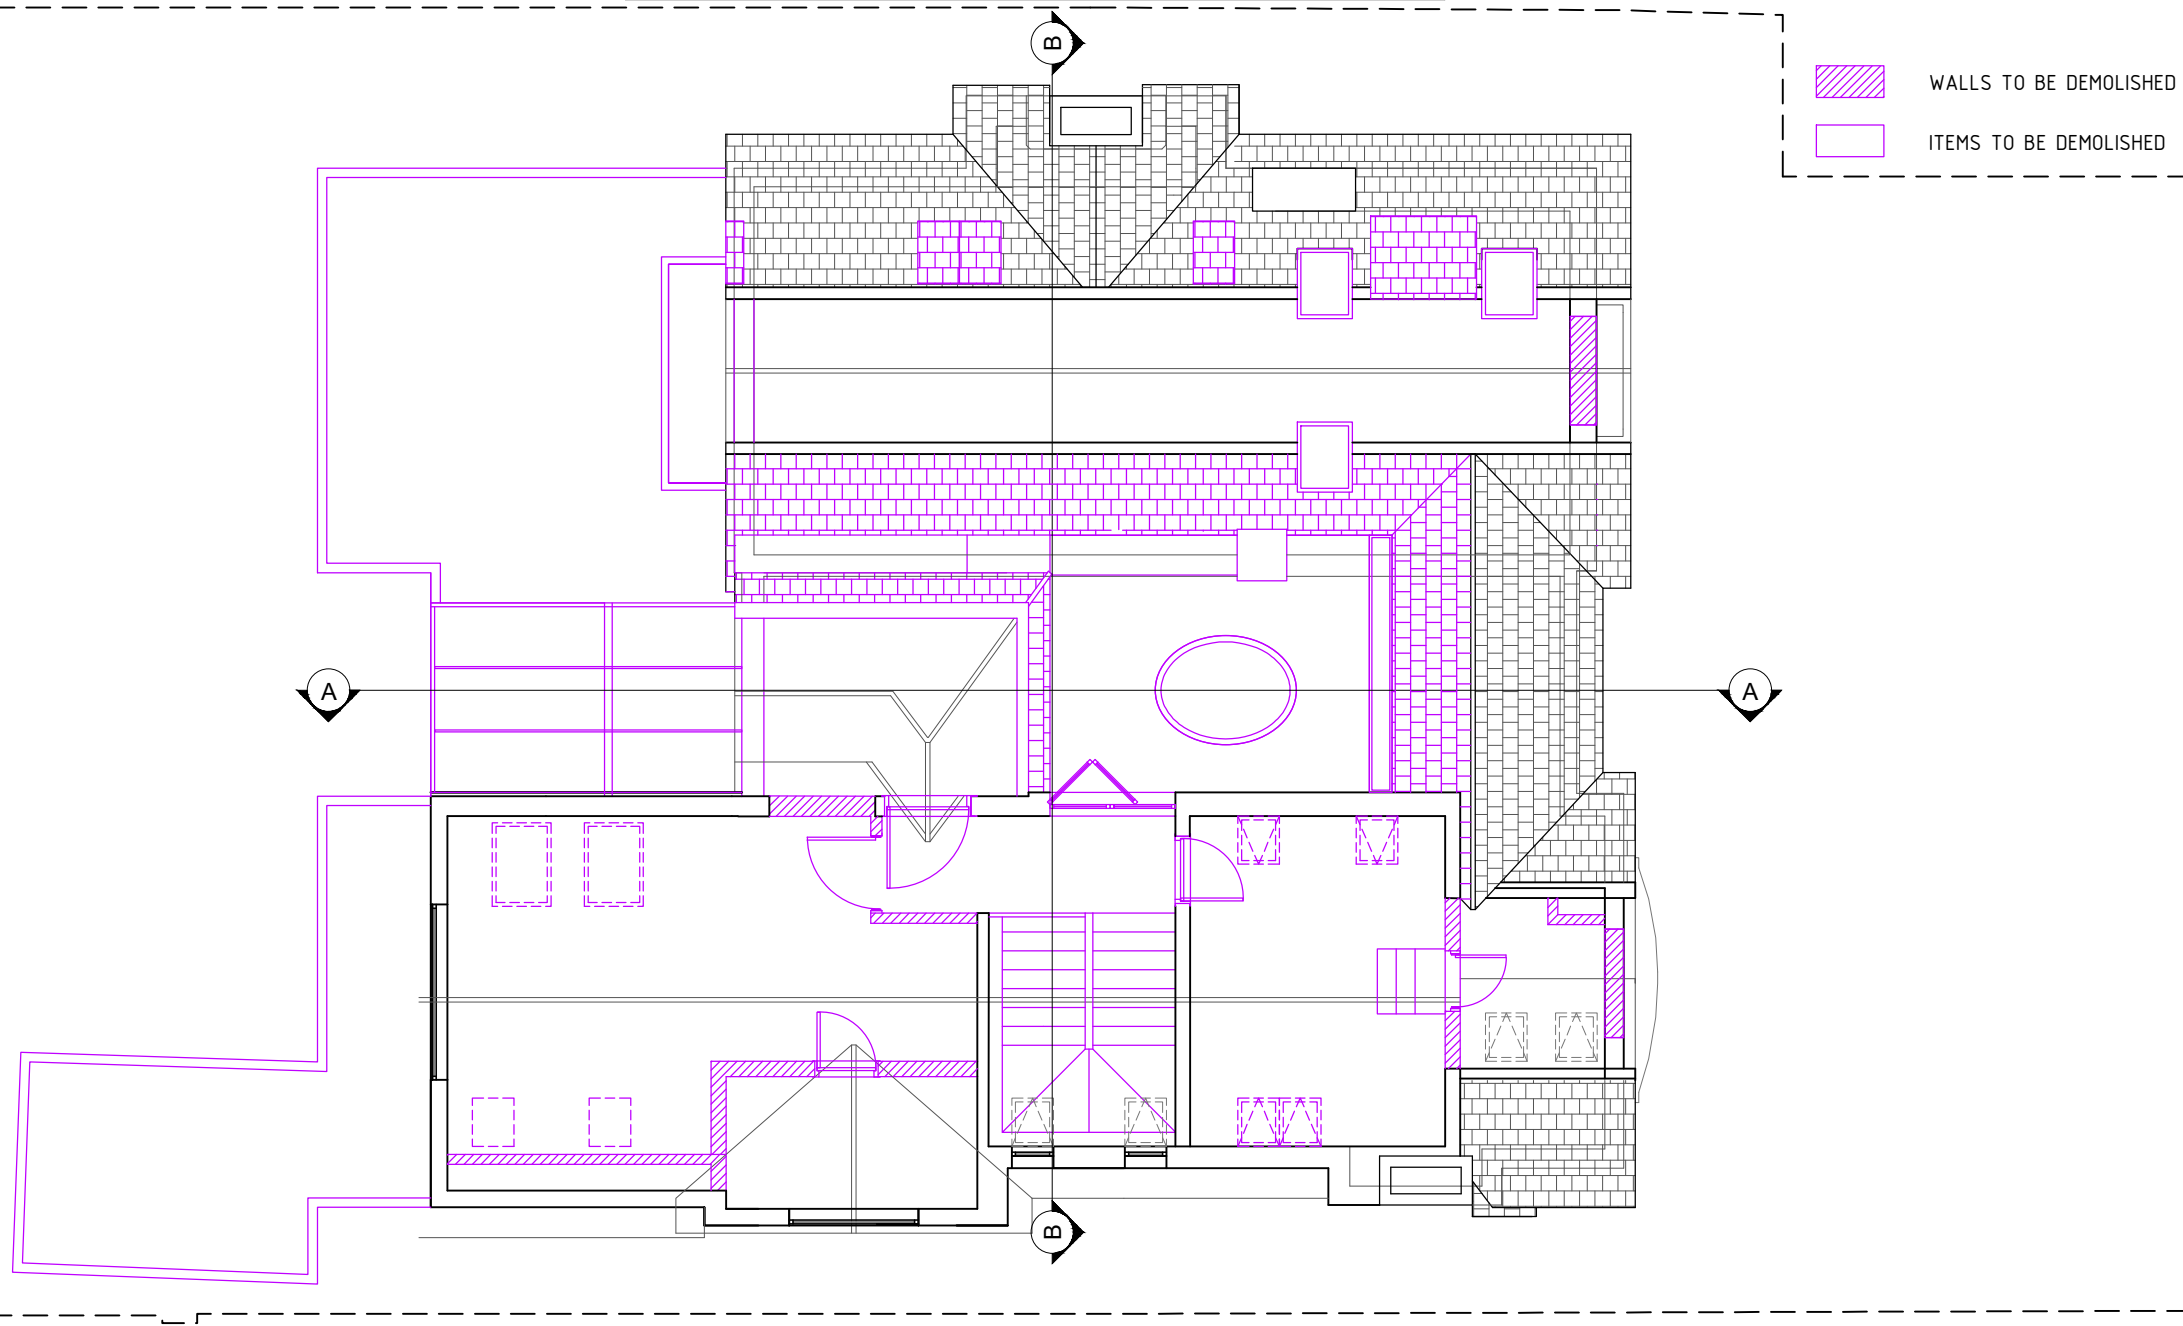


EXISTING 2nd FLOOR PLAN - DEMOLITION


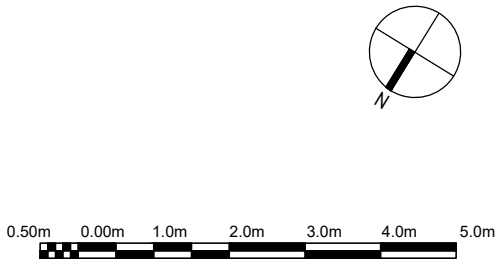



	2 magdalen mews back of 164 finchley road london NW3 5HB tel: +44 (0)207 794 1625 fax: +44 (0) 207 794 0296 info@as-studio.co.uk	EXISTING 2nd FLOOR PLAN - DEMOLITION			
		DRAWING NO: 3006(PLA)D104		DWG FILE: 3006(PLA)100-300	
		PROJECT STAGE: PLANNING		DRAWN: TK	
		VERSION:	SCALE: 1:100	SIZE: A3	DATE: AUGUST 2020

THIS DRAWING AND DESIGN IS THE PROPERTY OF AS-STUDIO LTD AND MUST NOT BE ISSUED, LOANED OR COPIED WITHOUT WRITTEN CONSENT

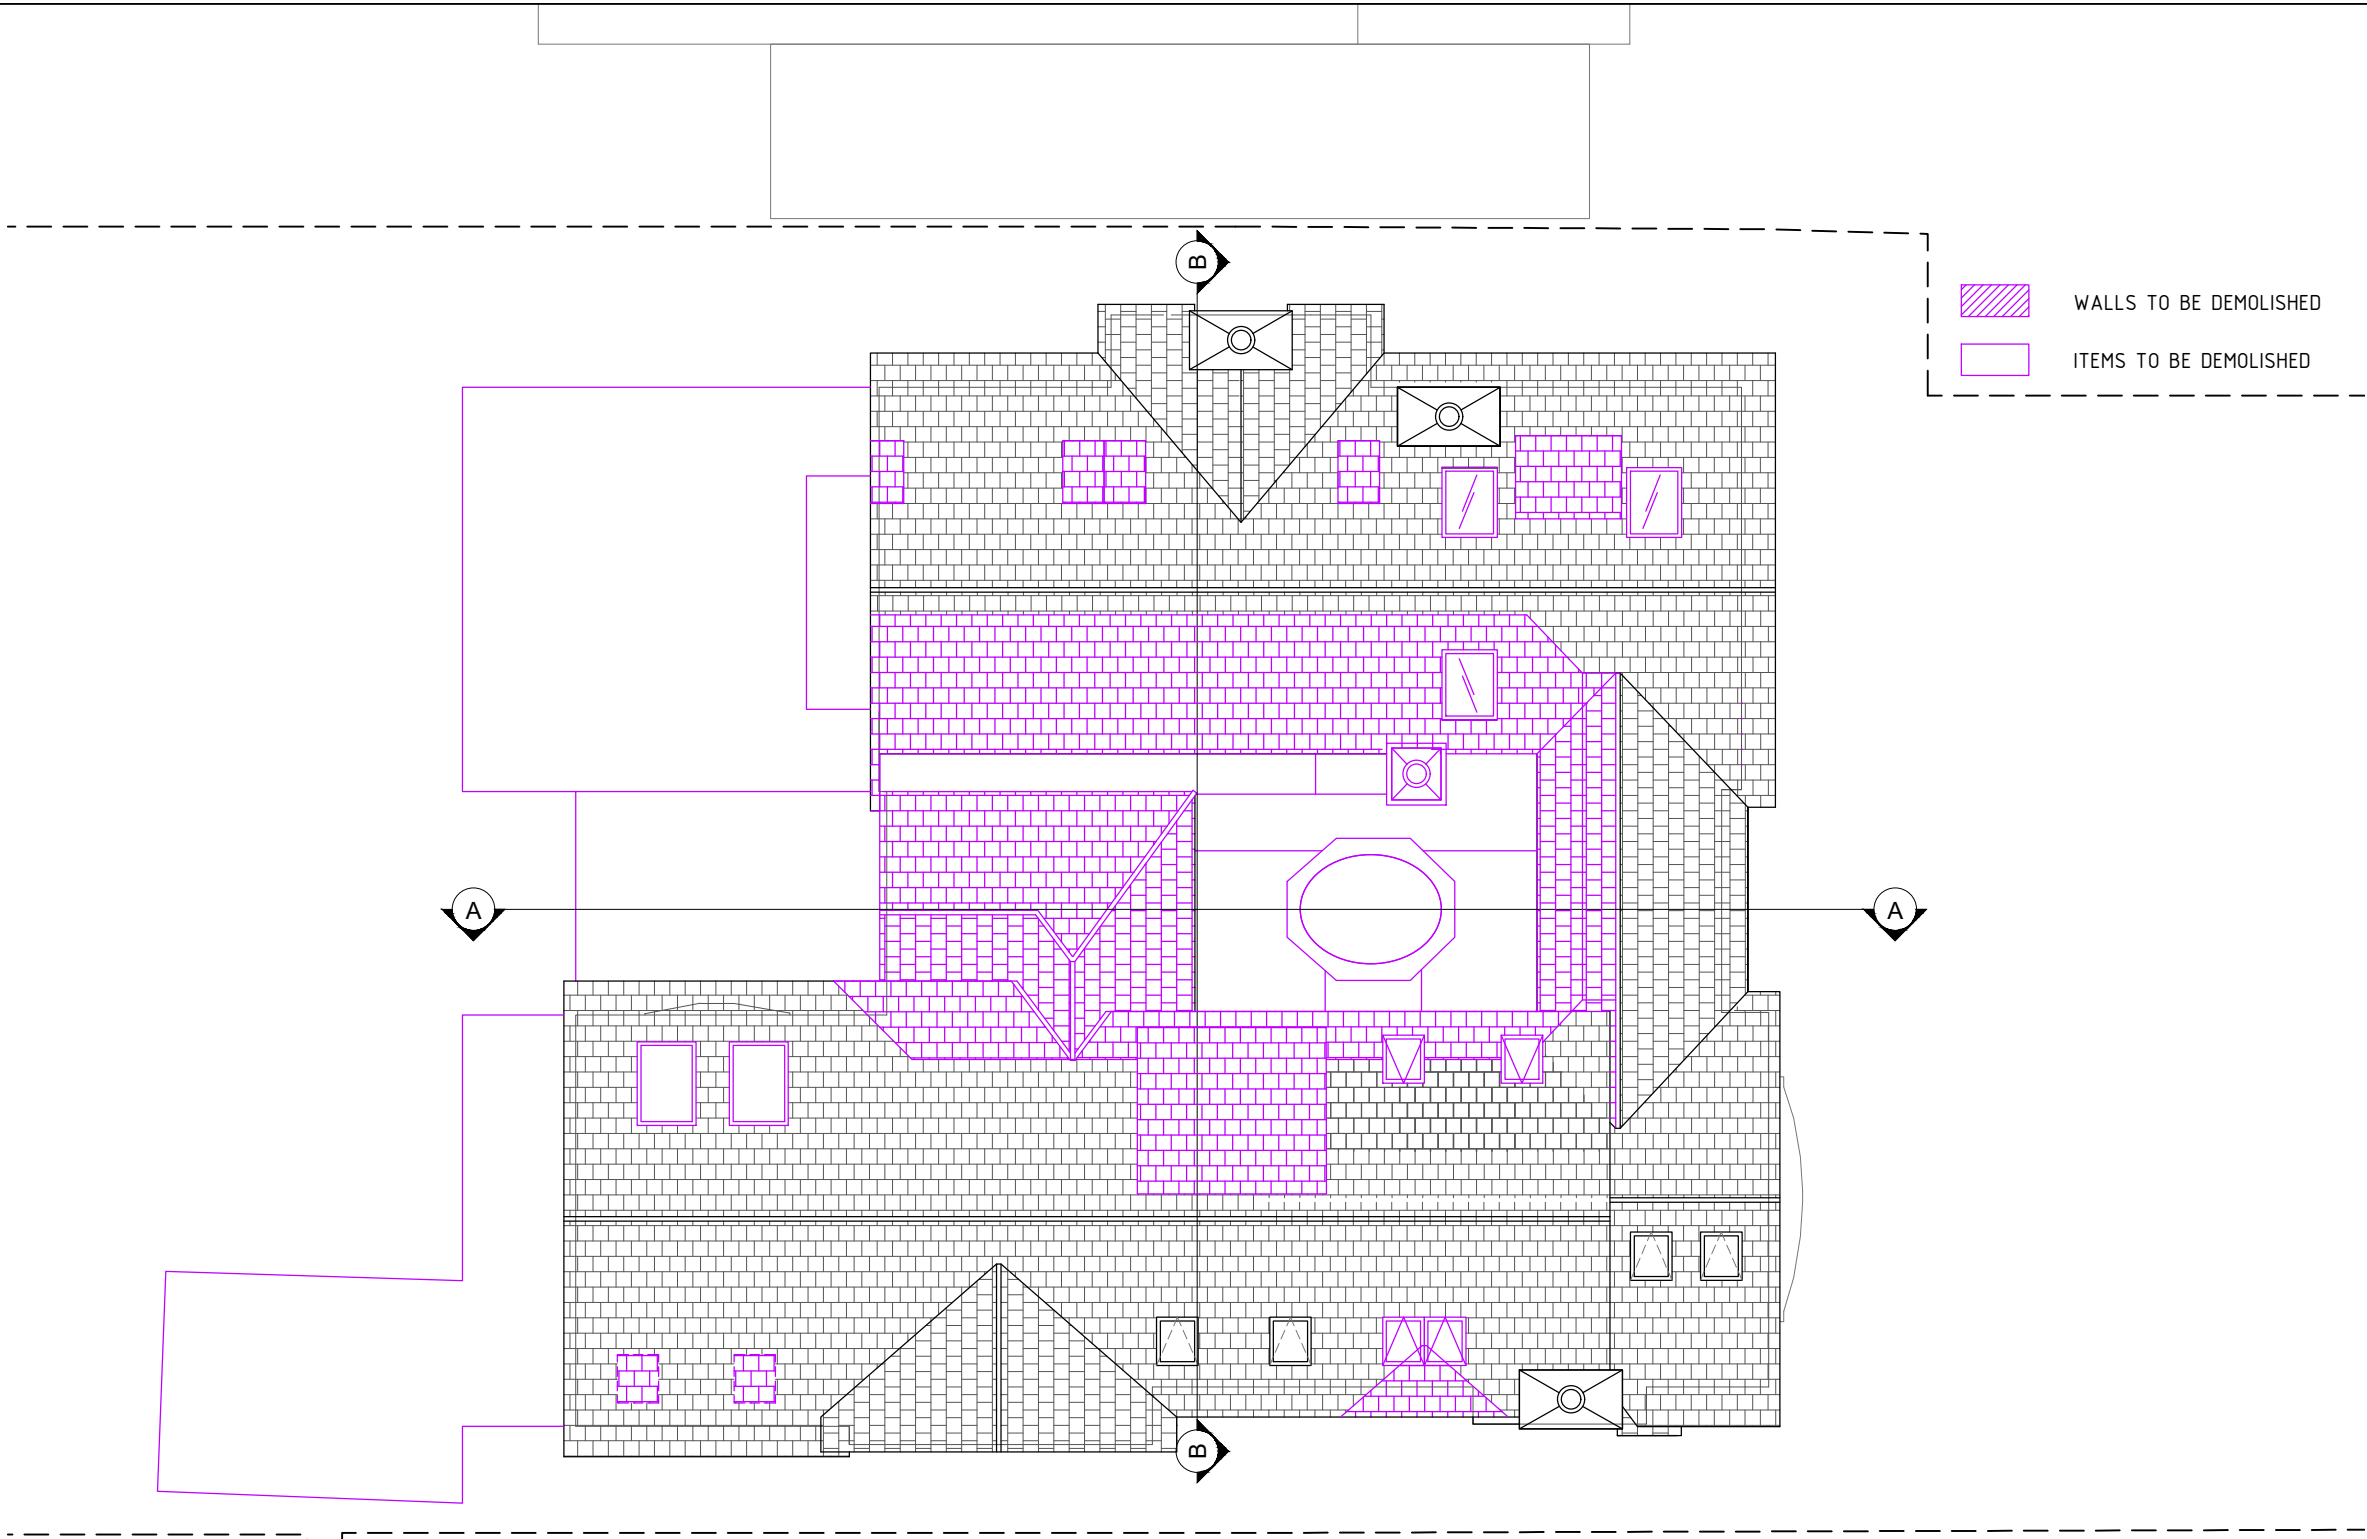


EXISTING ROOF PLAN - DEMOLITION

  

 	2 magdalen mews back of 164 finchley road london NW3 5HB tel: +44 (0)207 794 1625 fax: +44 (0) 207 794 0296 info@as-studio.co.uk	EXISTING ROOF PLAN - DEMOLITION			
		DRAWING NO: 3006(PLA)D105		DWG FILE: 3006(PLA)100-300	
		PROJECT STAGE: PLANNING		DRAWN: TK	
		VERSION:	SCALE: 1:100	SIZE: A3	DATE: AUGUST 2020



EXISTING FRONT ELEVATION - DEMOLITION

 

	2 magdalen mews back of 164 finchley road london NW3 5HB tel:+44 (0)207 794 1625 fax:+44 (0) 207 794 0296 info@as-studio.co.uk	PROJECT ADDRESS: 6 LINDFIELD GARDENS NW3		EXISTING FRONT ELEVATIONS – DEMOLITION			
		DRAWING NO: 1006(PLA)D200		DWG FILE: 3006(PLA)100–300			
		CLIENT NAME:		PROJECT STAGE: PLANNING			DRAWN: TK
		VERSION:		SCALE: 1:100		SIZE: A3	


THIS DRAWING AND DESIGN IS THE PROPERTY OF AS-STUDIO LTD AND MUST NOT BE ISSUED, LOANED OR COPIED WITHOUT WRITTEN CONSENT



WALLS TO BE DEMOLISHED
ITEMS TO BE DEMOLISHED

EXISTING FRONT ELEVATION - STREET VIEW - DEMOLITION

0.50m 0.00m 1.0m 2.0m 3.0m 4.0m 5.0m

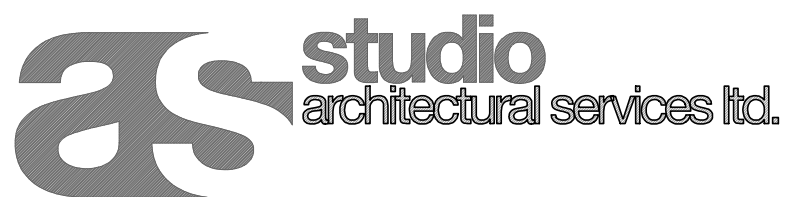

2 magdalen mews
back of 164 finchley road
london
NW3 5HB
tel:+44 (0)207 794 1625 fax:+44 (0) 207 794 0296
info@as-studio.co.uk

PROJECT ADDRESS:
6 LINDFIELD GARDENS
NW3

CLIENT NAME:

EXISTING FRONT ELEVATIONS - STREET VIEW - DEMOLITION

DRAWING NO: 1006(PLA)D201

DWG FILE: 3006(PLA)100-300

PROJECT STAGE: PLANNING

DRAWN: TK

VERSION:

SCALE: 1:100

SIZE: A3


DATE: AUGUST 2020

THIS DRAWING AND DESIGN IS THE PROPERTY OF AS-STUDIO LTD AND MUST NOT BE ISSUED, LOANED OR COPIED WITHOUT WRITTEN CONSENT



EXISTING REAR ELEVATION - DEMOLITION

0.50m 0.00m 1.0m 2.0m 3.0m 4.0m 5.0m

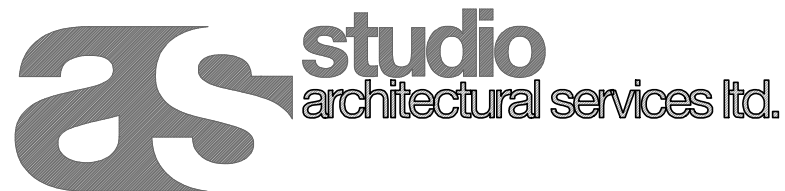

2 magdalen mews
back of 164 finchley road
london
NW3 5HB
tel:+44 (0)207 794 1625 fax:+44 (0) 207 794 0296
info@as-studio.co.uk

PROJECT ADDRESS:
6 LINDFIELD GARDENS
NW3

CLIENT NAME:

EXISTING REAR ELEVATIONS - DEMOLITION

DRAWING NO: 1006(PLA)D202

DWG FILE: 3006(PLA)100-300

PROJECT STAGE: PLANNING

DRAWN: TK

VERSION:

SCALE: 1:100


SIZE: A3

DATE: AUGUST 2020



EXISTING NORTH-WEST ELEVATION - DEMOLITION

0.50m 0.00m 1.0m 2.0m 3.0m 4.0m 5.0m

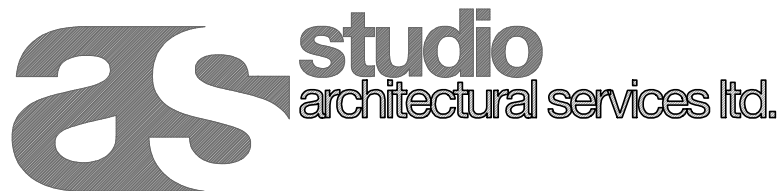

2 magdalen mews
back of 164 finchley road
london
NW3 5HB
tel: +44 (0)207 794 1625 fax: +44 (0) 207 794 0296
info@as-studio.co.uk

PROJECT ADDRESS:
6 LINDFIELD GARDENS
NW3

CLIENT NAME:

EXISTING NORTH-WEST ELEVATION - DEMOLITION

DRAWING NO: 1006(PLA)D203

DWG FILE: 3006(PLA)100-300

PROJECT STAGE: PLANNING

DRAWN: TK

VERSION:

SCALE: 1:100


SIZE: A3

DATE: AUGUST 2020



EXISTING SOUTH-EAST ELEVATION - DEMOLITION

0.50m 0.00m 1.0m 2.0m 3.0m 4.0m 5.0m

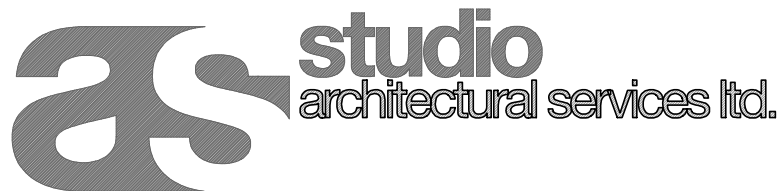

2 magdalen mews
back of 164 finchley road
london
NW3 5HB
tel:+44 (0)207 794 1625 fax:+44 (0) 207 794 0296
info@as-studio.co.uk

PROJECT ADDRESS:
6 LINDFIELD GARDENS
NW3

CLIENT NAME:

EXISTING SOUTH-EAST ELEVATION - DEMOLITION

DRAWING NO: 1006(PLA)D204

DWG FILE: 3006(PLA)100-300

PROJECT STAGE: PLANNING


DRAWN: TK

VERSION:

SCALE: 1:100

SIZE: A3

DATE: AUGUST 2020

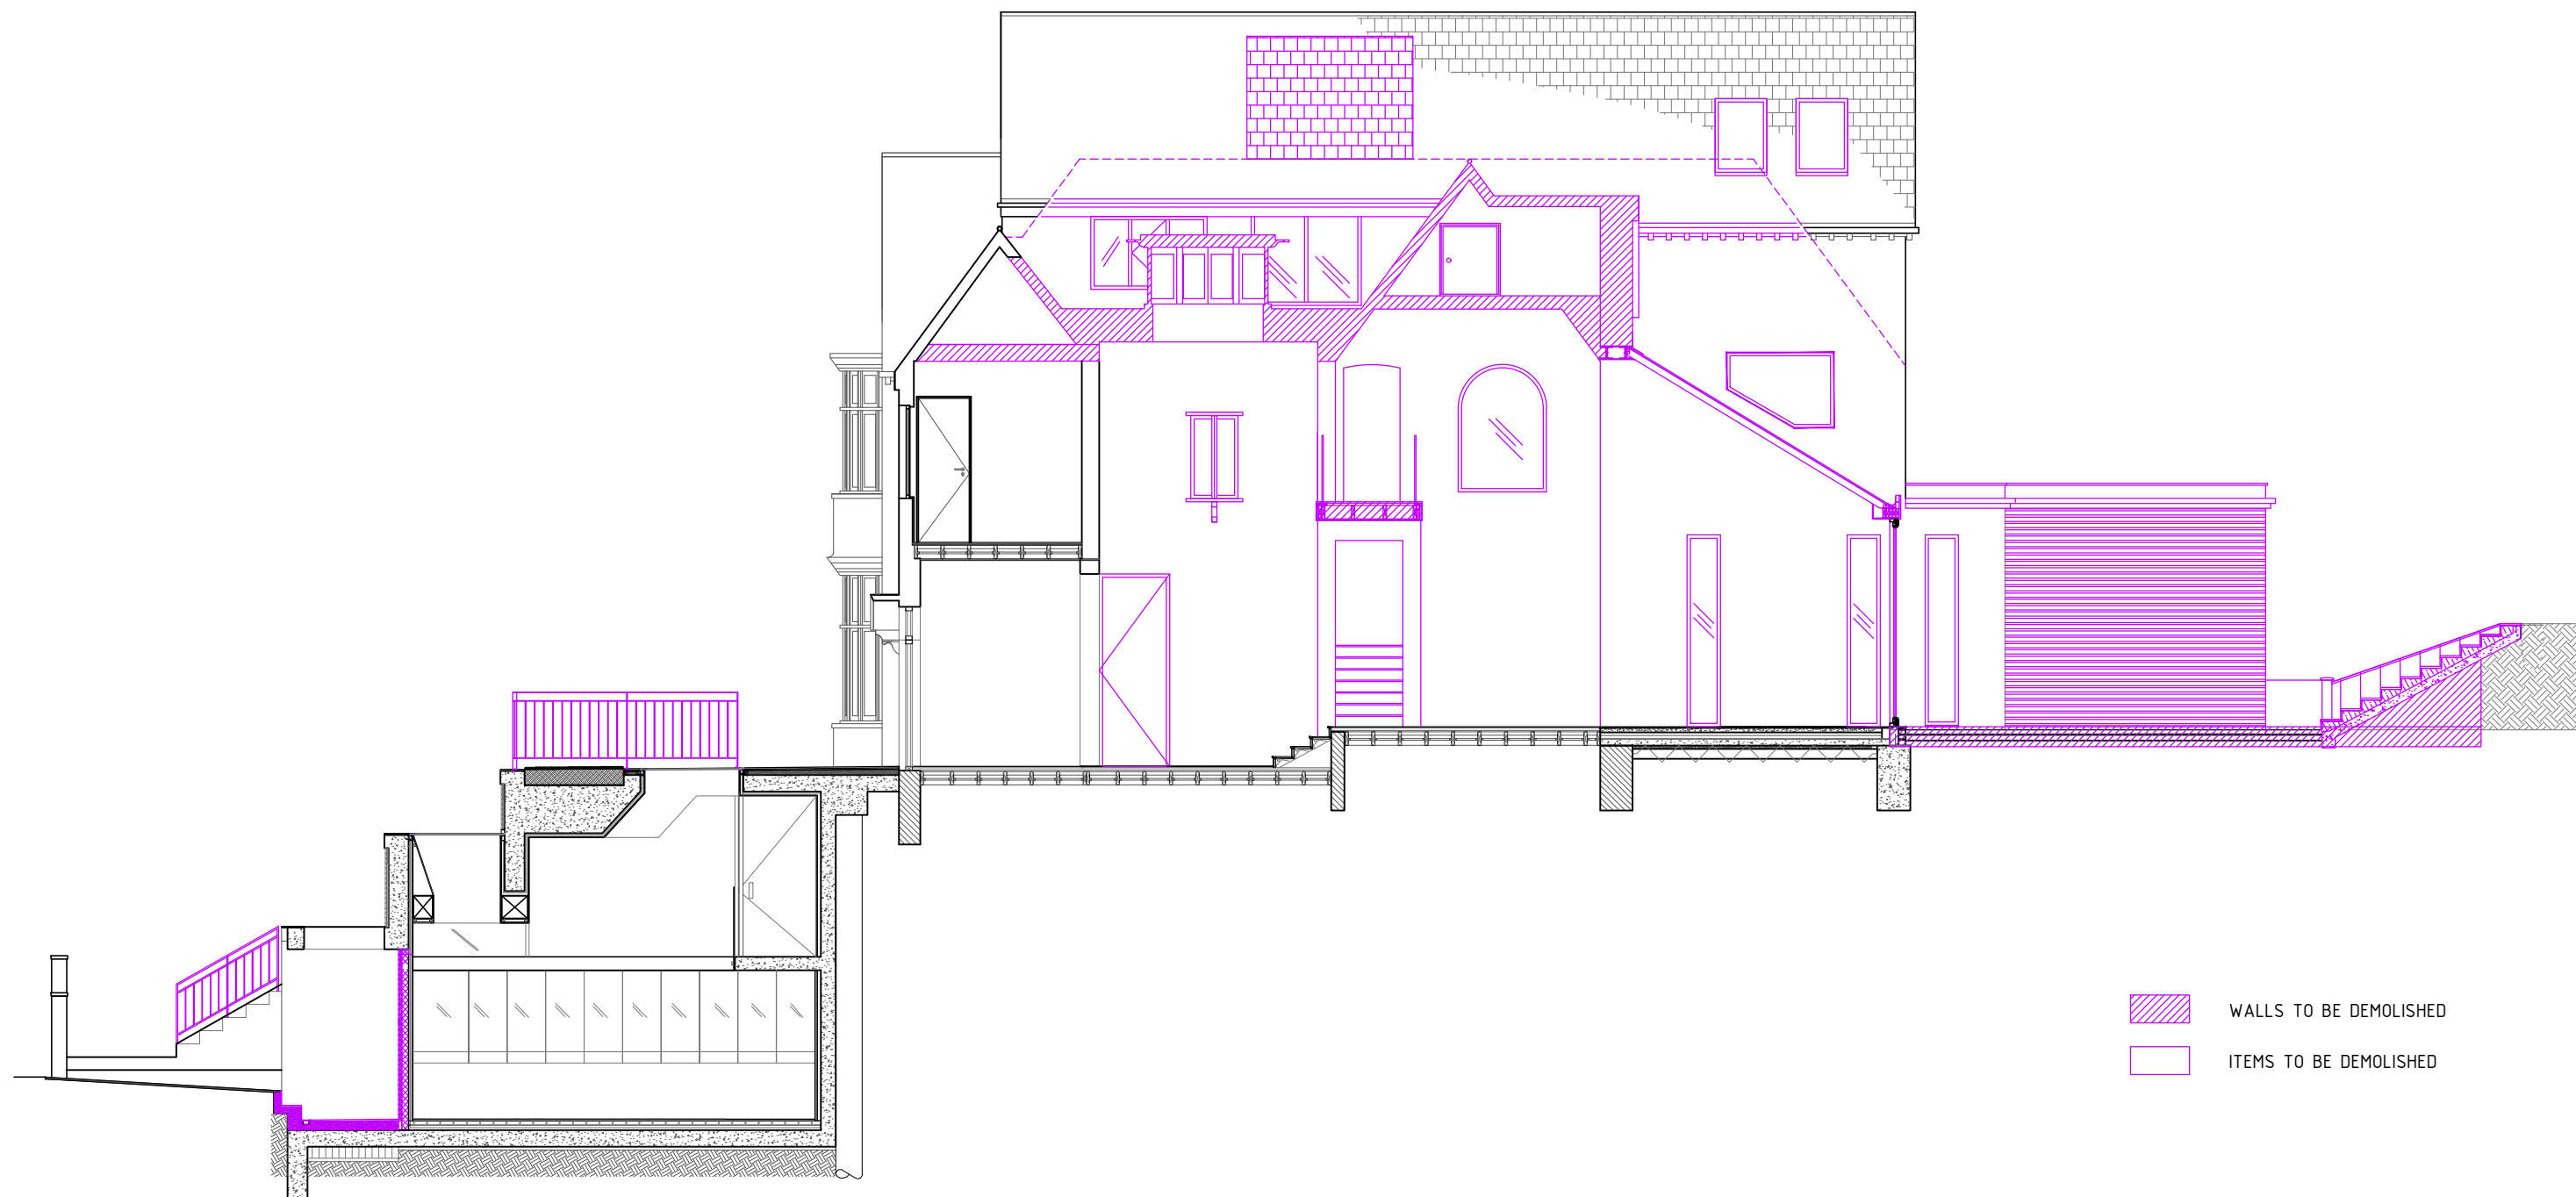

EXISTING SECTION AA - DEMOLITION

0.50m 0.00m 1.0m 2.0m 3.0m 4.0m 5.0m



2 magdalen mews
back of 164 finchley road
london
NW3 5HB
tel:+44 (0)207 794 1625 fax:+44 (0) 207 794 0296
info@as-studio.co.uk

PROJECT ADDRESS:
6 LINDFIELD GARDENS
NW3

CLIENT NAME:

EXISTING SECTION AA - DEMOLITION

DRAWING NO: 1006(PLA)D300

DWG FILE: 3006(PLA)100-300

PROJECT STAGE: PLANNING


DRAWN: TK

VERSION:


SCALE: 1:100

SIZE: A3

DATE: AUGUST 2020

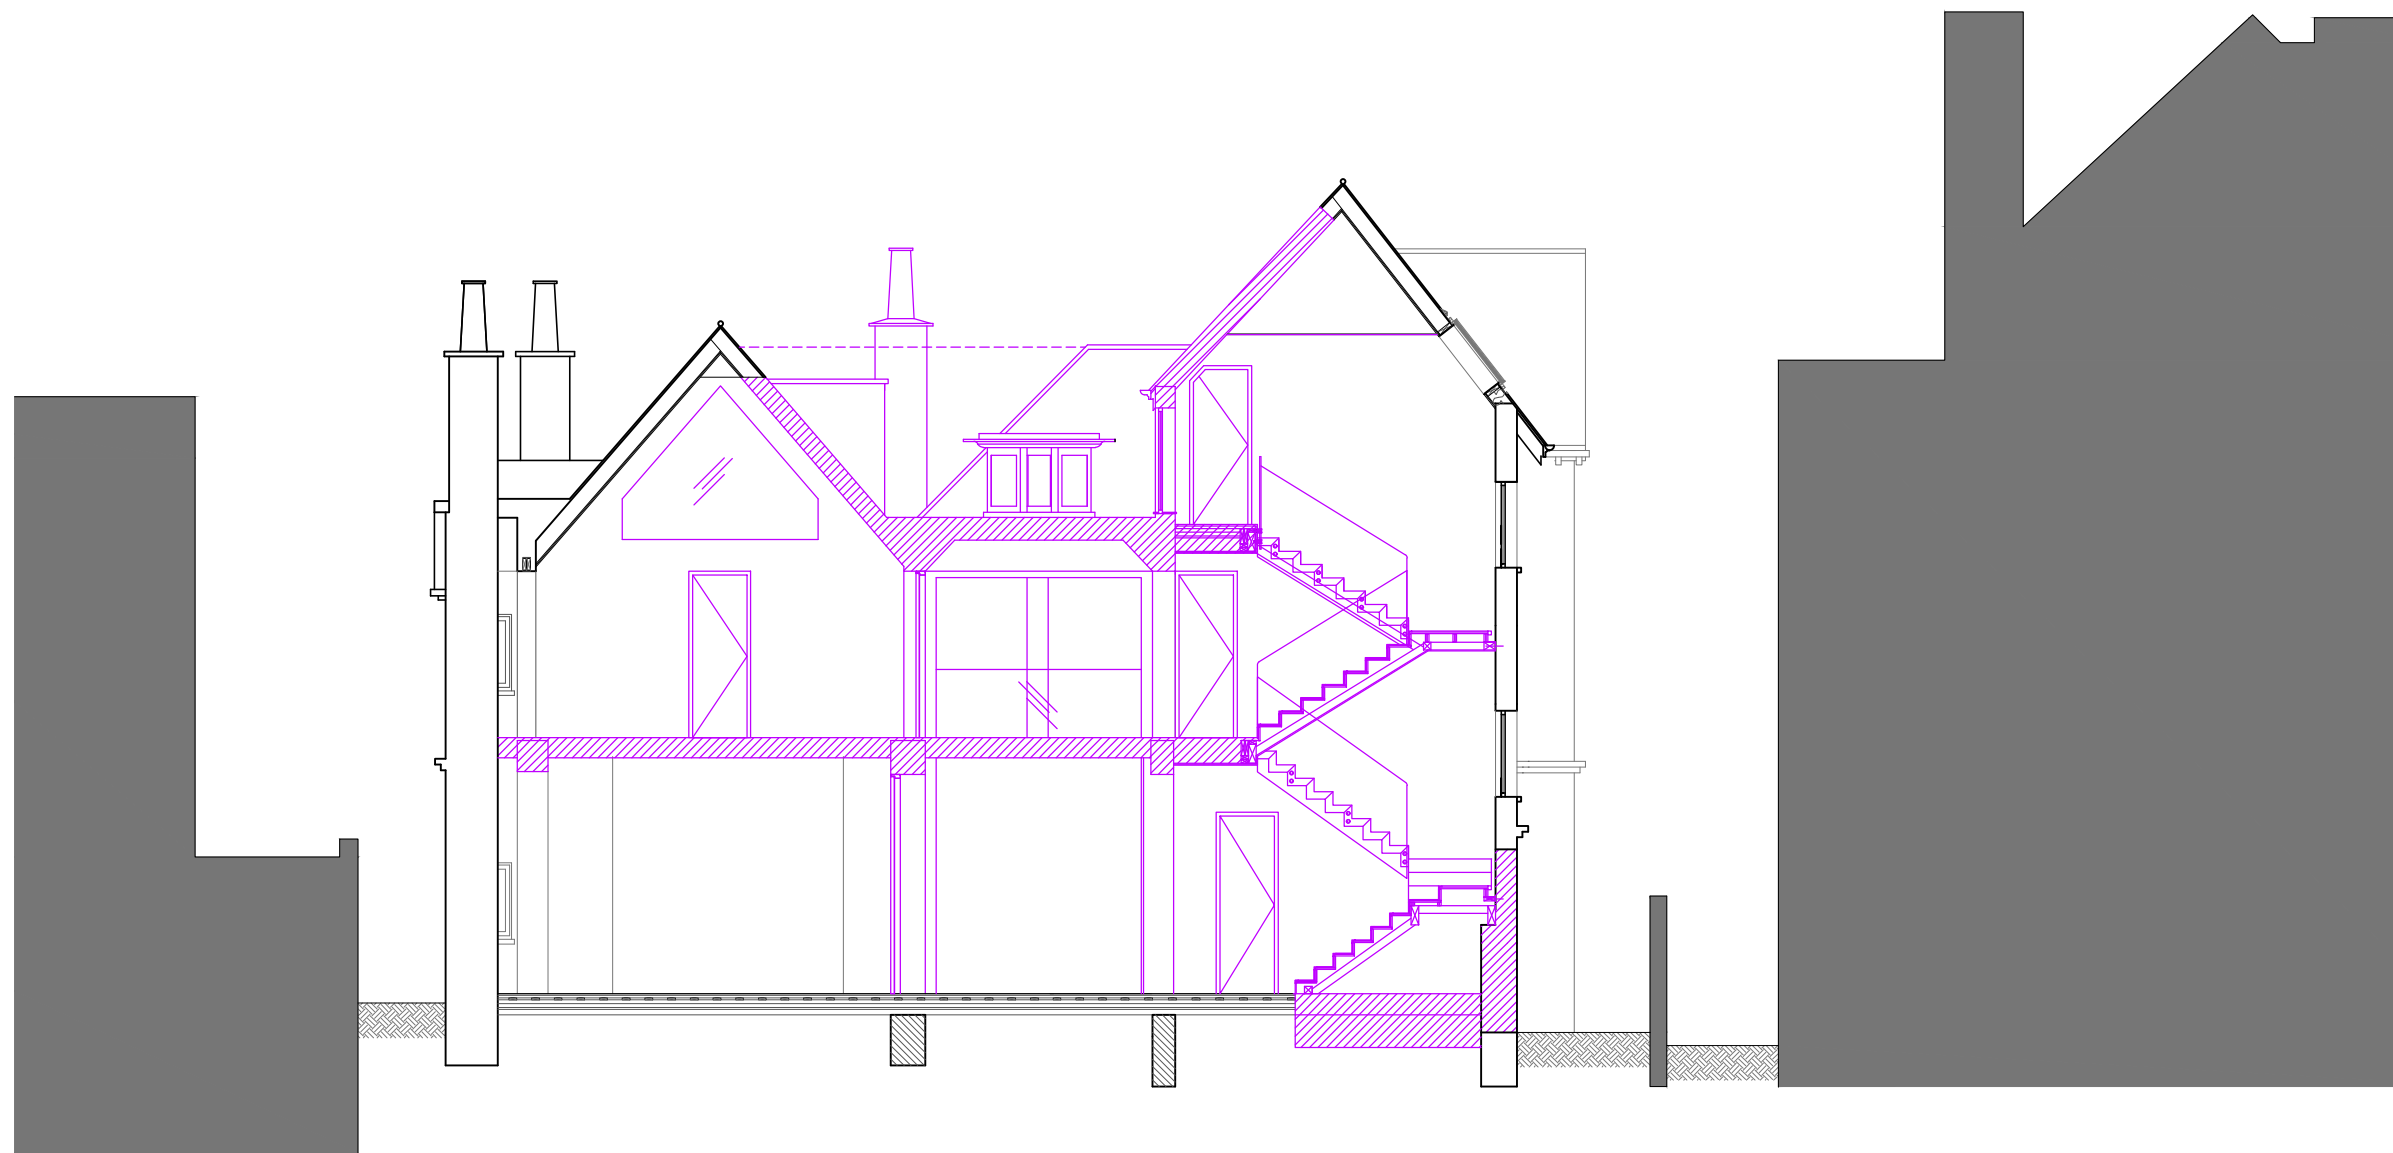

EXISTING SECTION BB - DEMOLITION

 

	2 magdalen mews back of 164 finchley road london NW3 5HB tel: +44 (0)207 794 1625 fax: +44 (0) 207 794 0296 info@as-studio.co.uk	PROJECT ADDRESS: 6 LINDFIELD GARDENS NW3		EXISTING SECTION BB - DEMOLITION					
		DRAWING NO: 1006(PLA)D301		DWG FILE: 3006(PLA)100-300					
		CLIENT NAME:		PROJECT STAGE: PLANNING			DRAWN: TK		
				VERSION:		SCALE: 1:100		SIZE: A3	