

 
 


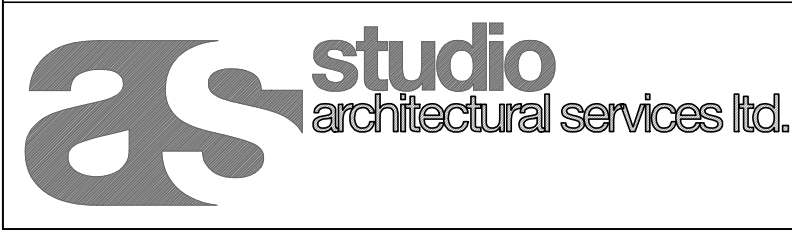


LOCATION PLAN

 

	2 magdalen mews back of 164 finchley road london NW3 5HB tel: +44 (0)207 794 1625 fax: +44 (0) 207 794 0296 info@as-studio.co.uk		LOCATION PLAN		
	PROJECT ADDRESS: 6 LINDFIELD GARDENS NW3		DRAWING NO: 3006(PLA)001	DWG FILE: 3006(PLA)100-300	
	CLIENT NAME:		PROJECT STAGE: PLANNING	DRAWN: TK	
			VERSION:	SCALE: 1:1250 SIZE: A3	DATE: AUGUST 2020


THIS DRAWING AND DESIGN IS THE PROPERTY OF AS-STUDIO LTD AND MUST NOT BE ISSUED, LOANED OR COPIED WITHOUT WRITTEN CONSENT

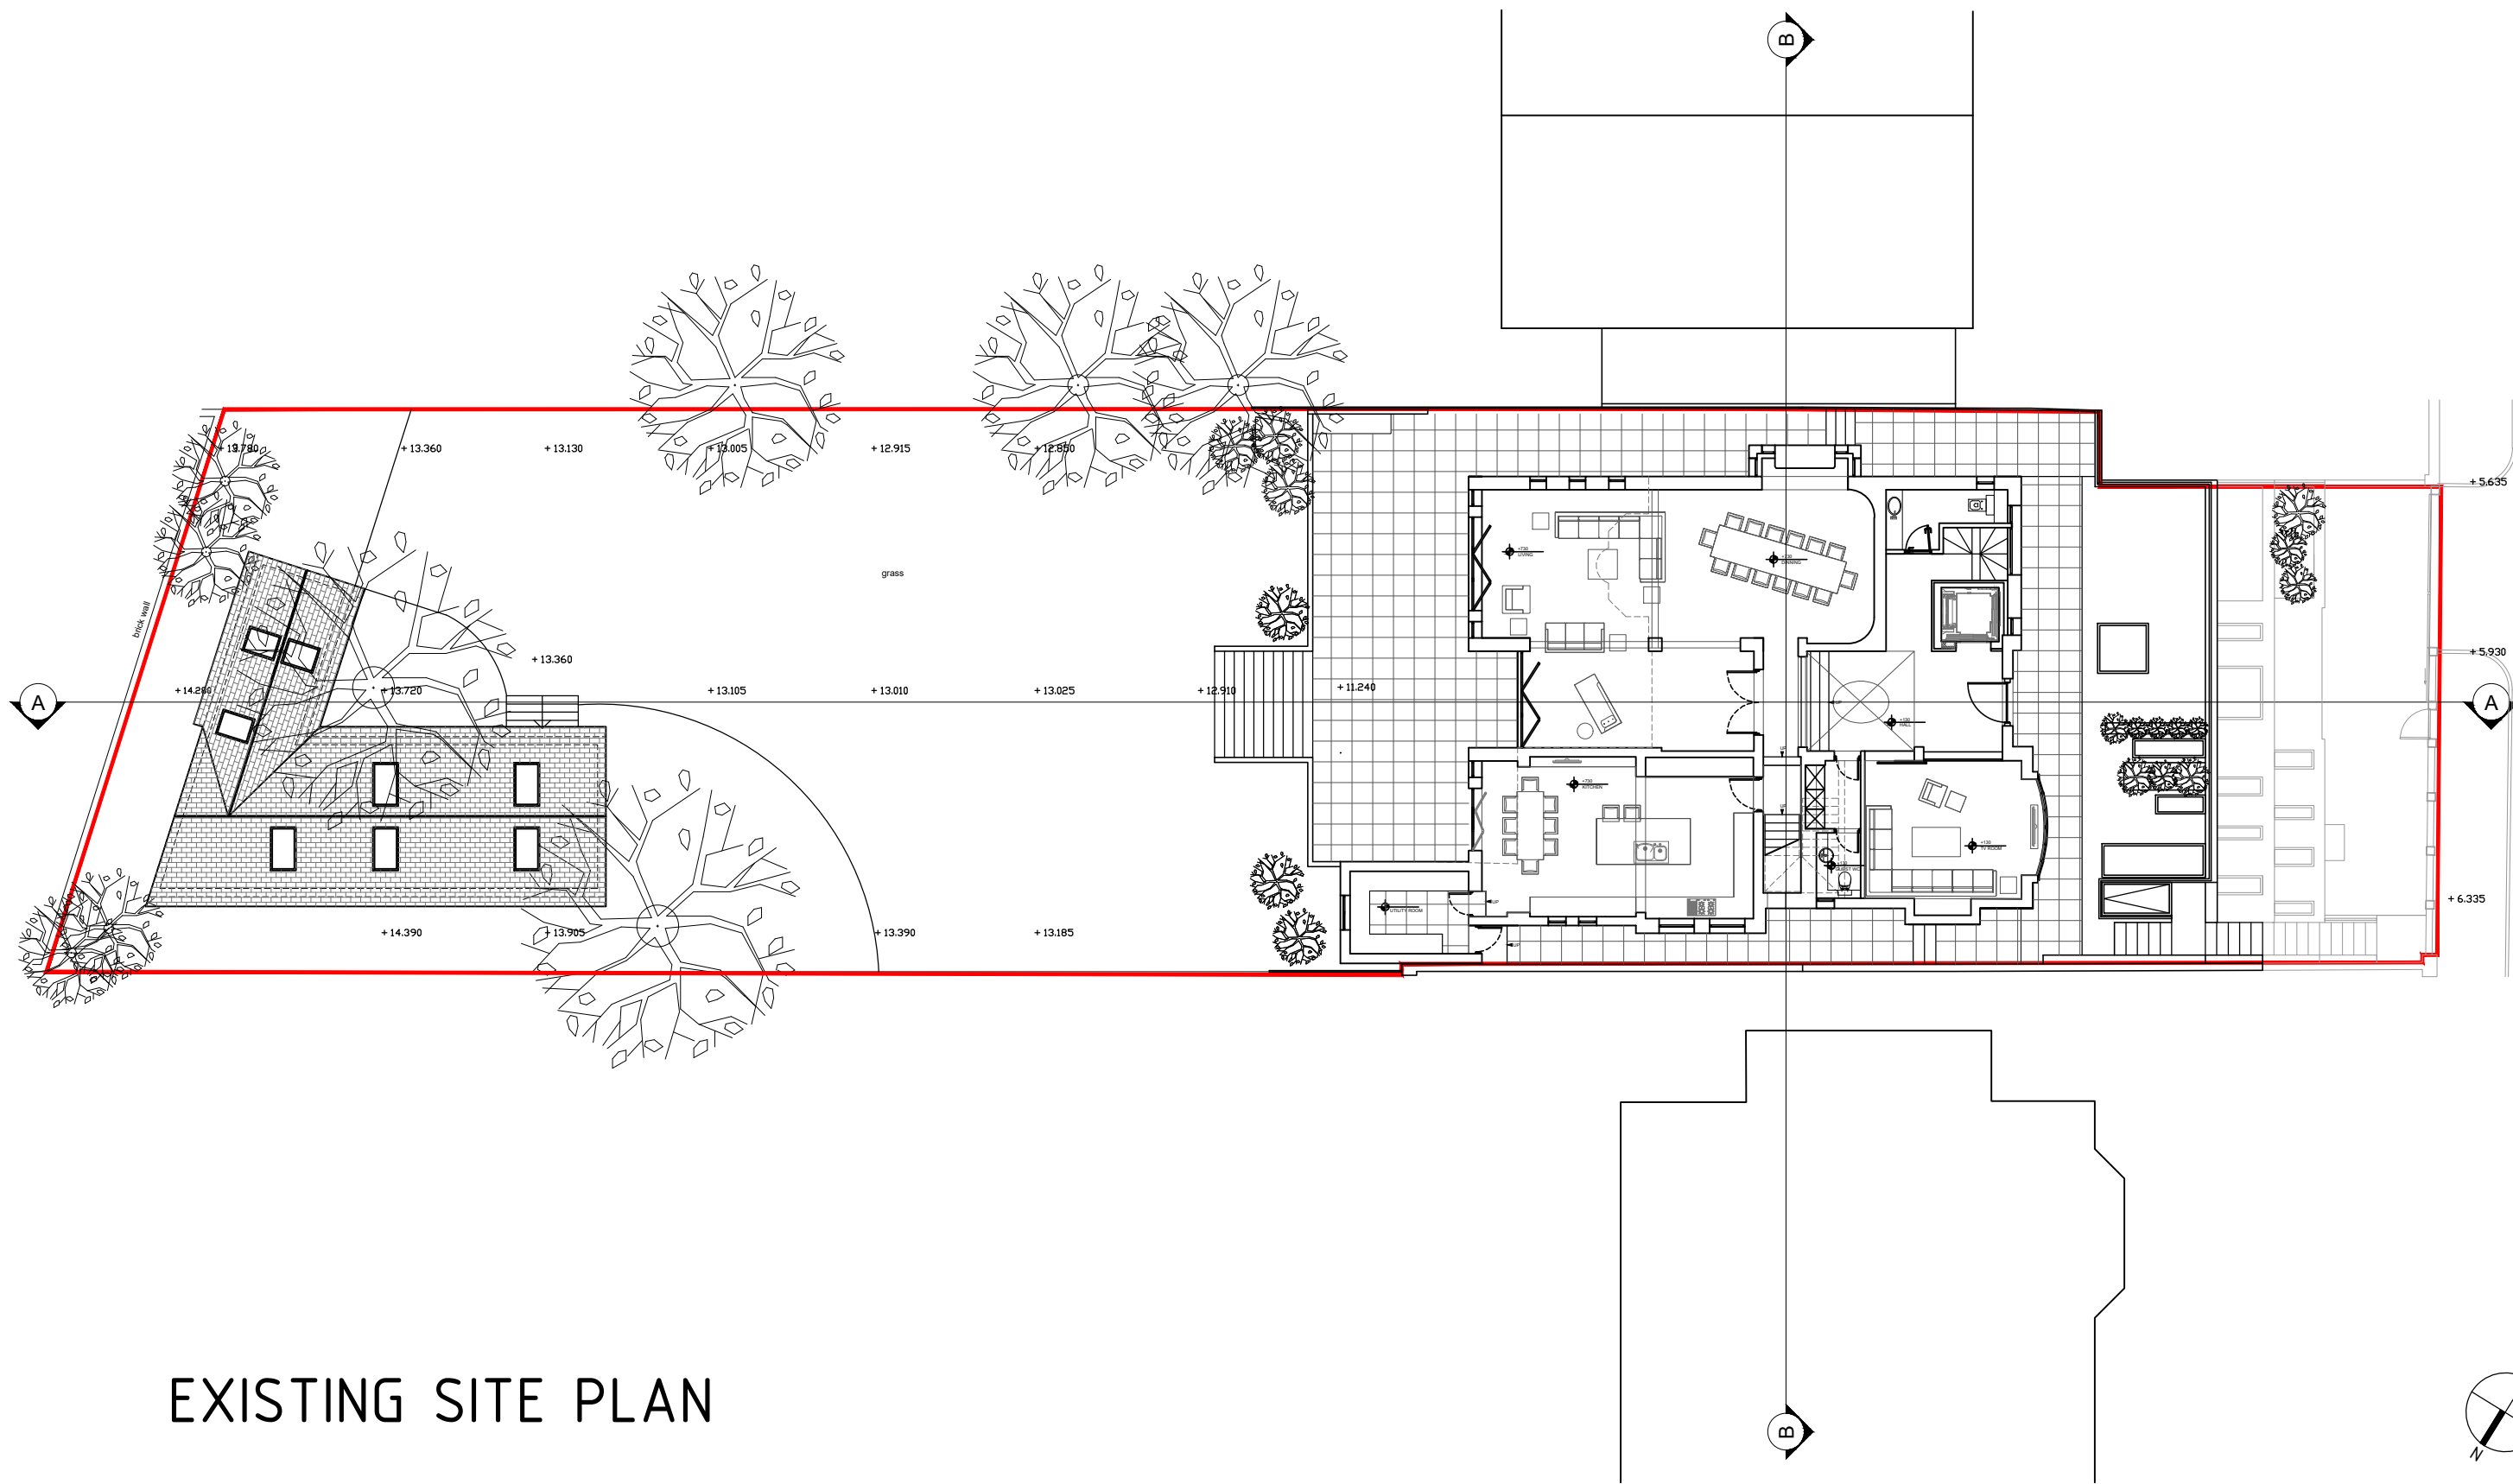


EXISTING SITE PLAN

	2 magdalen mews back of 164 finchley road london NW3 5HB tel:+44 (0)207 794 1625 fax:+44 (0) 207 794 0296 info@as-studio.co.uk	PROJECT ADDRESS: 6 LINDFIELD GARDENS NW3		EXISTING SITE PLANS		
				DRAWING NO: 3006(PLA)002	DWG FILE: 3006(PLA)100-300	
		CLIENT NAME:		PROJECT STAGE: PLANNING	DRAWN: TK	
				VERSION:	SCALE: 1:200	SIZE: A3


THIS DRAWING AND DESIGN IS THE PROPERTY OF AS-STUDIO LTD AND MUST NOT BE ISSUED, LOANED OR COPIED WITHOUT WRITTEN CONSENT

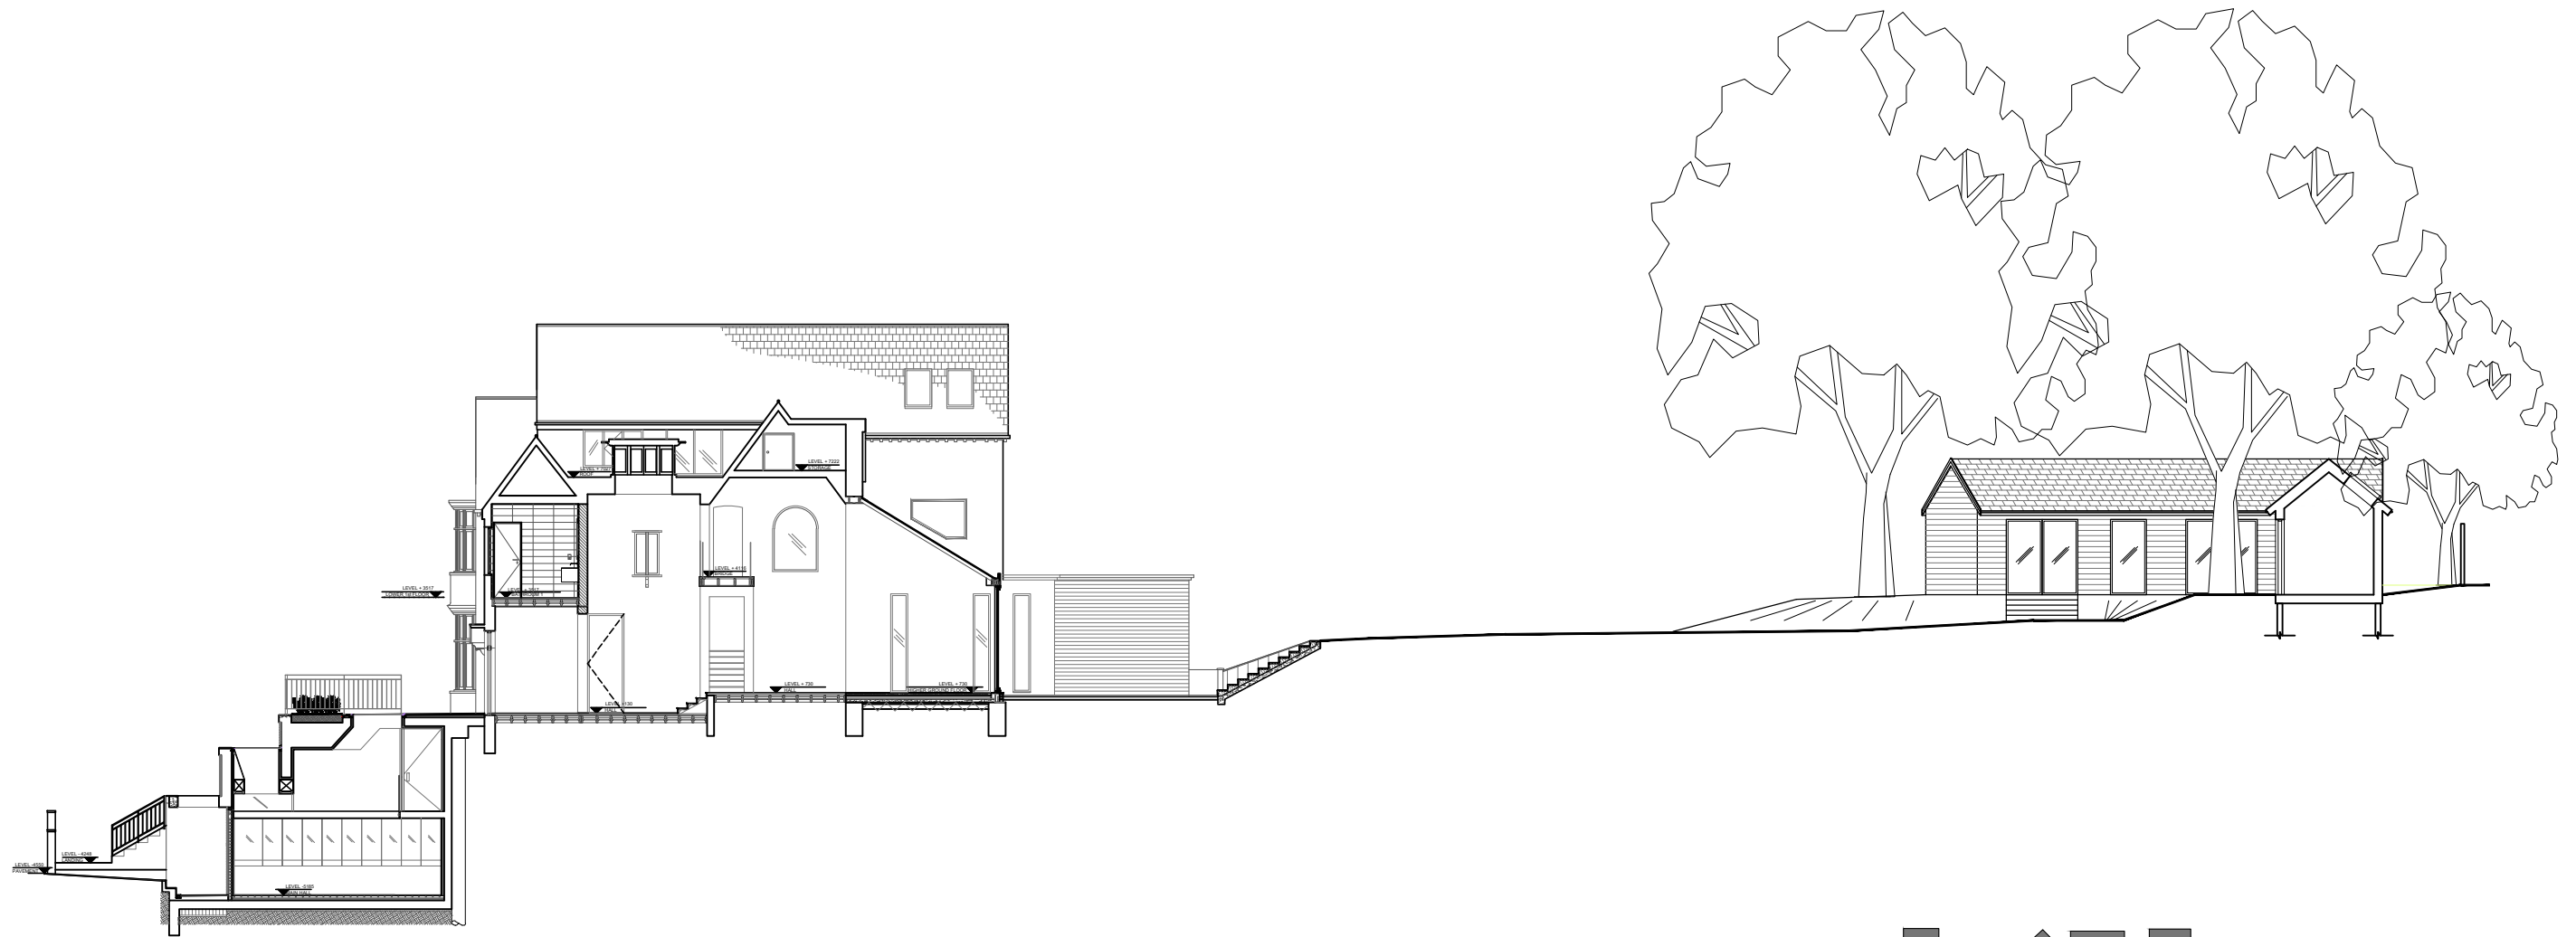

EXISTING SECTIONS AA

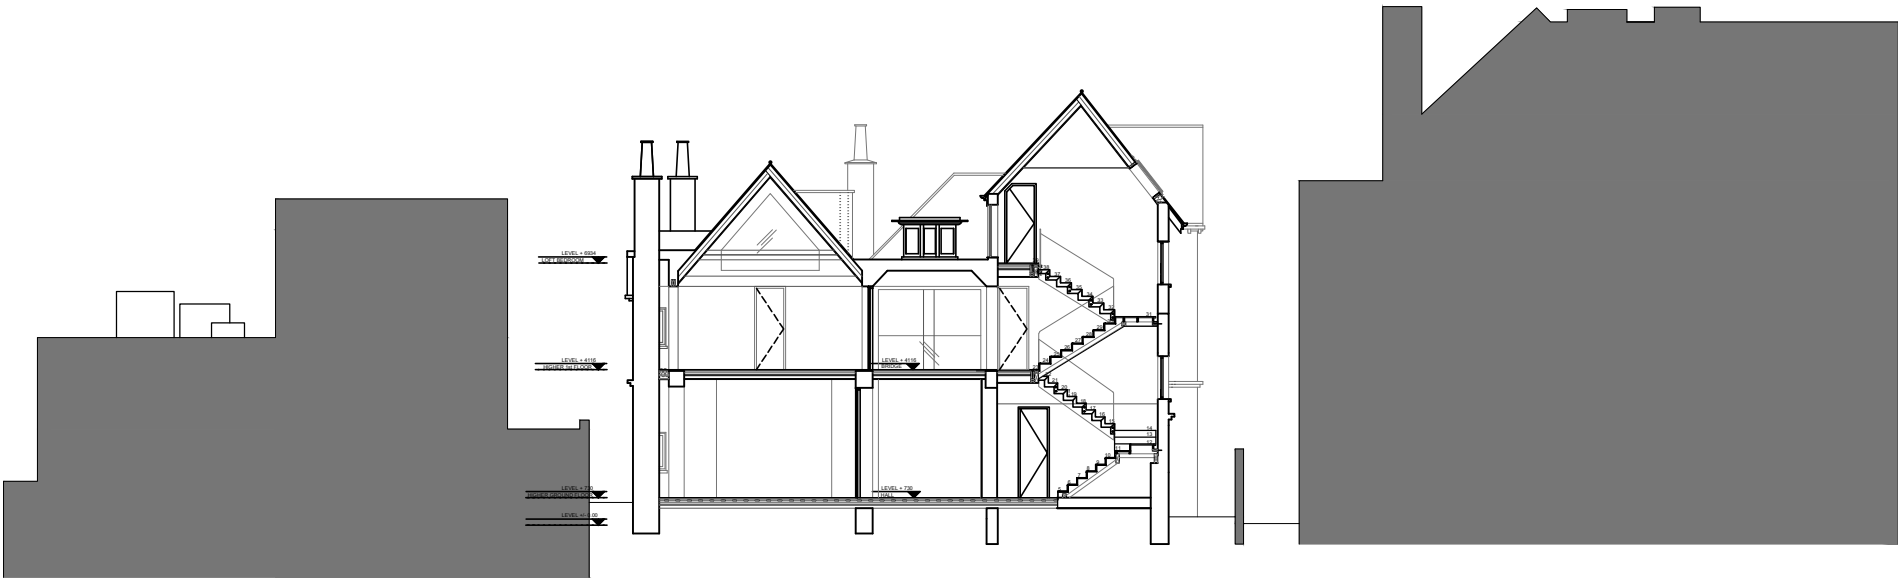


EXISTING SECTIONS BB

 




FRONT ELEVATION PHOTOS

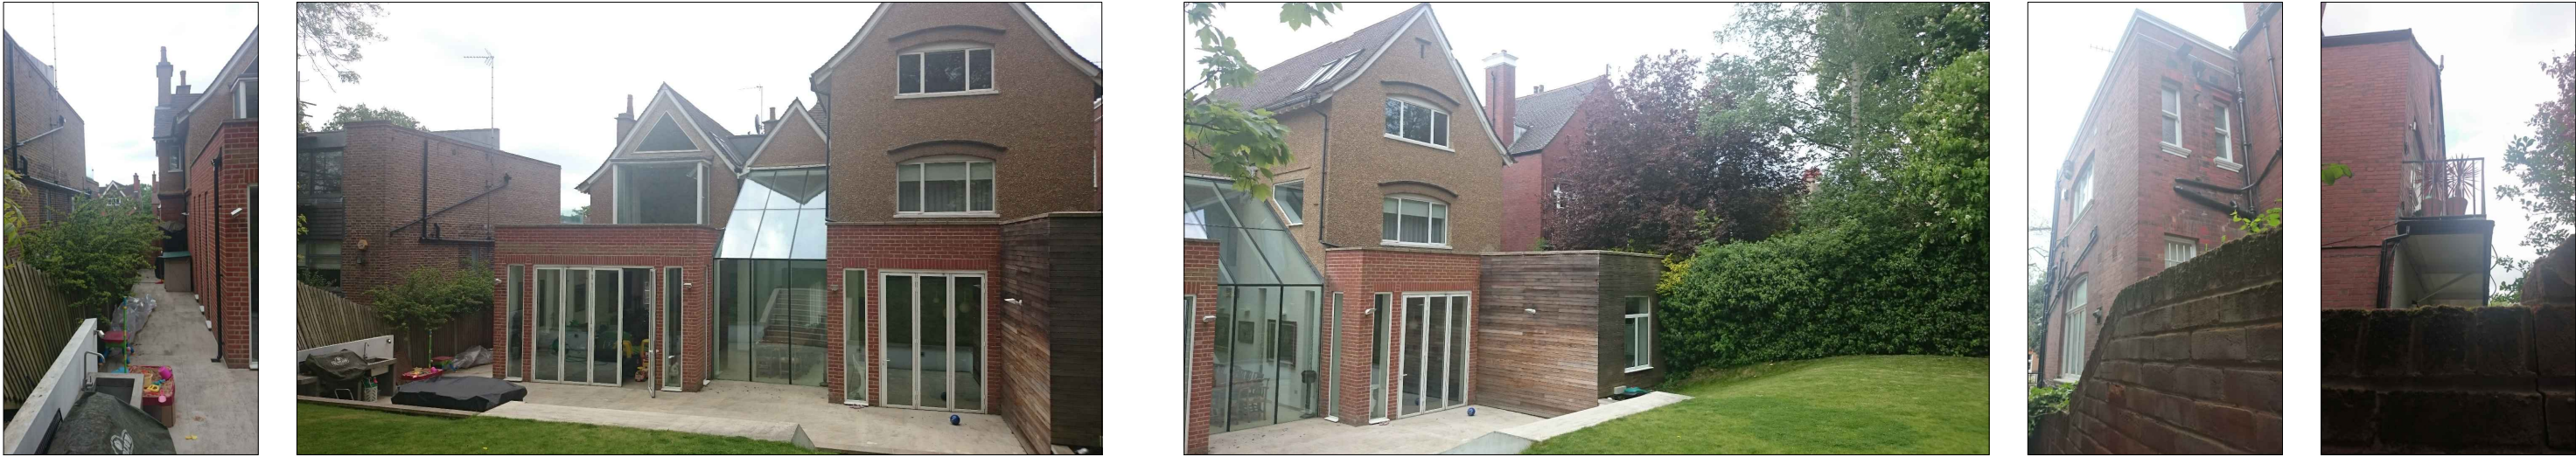

REAR ELEVATION PHOTOS




REAR GARDEN PHOTOS

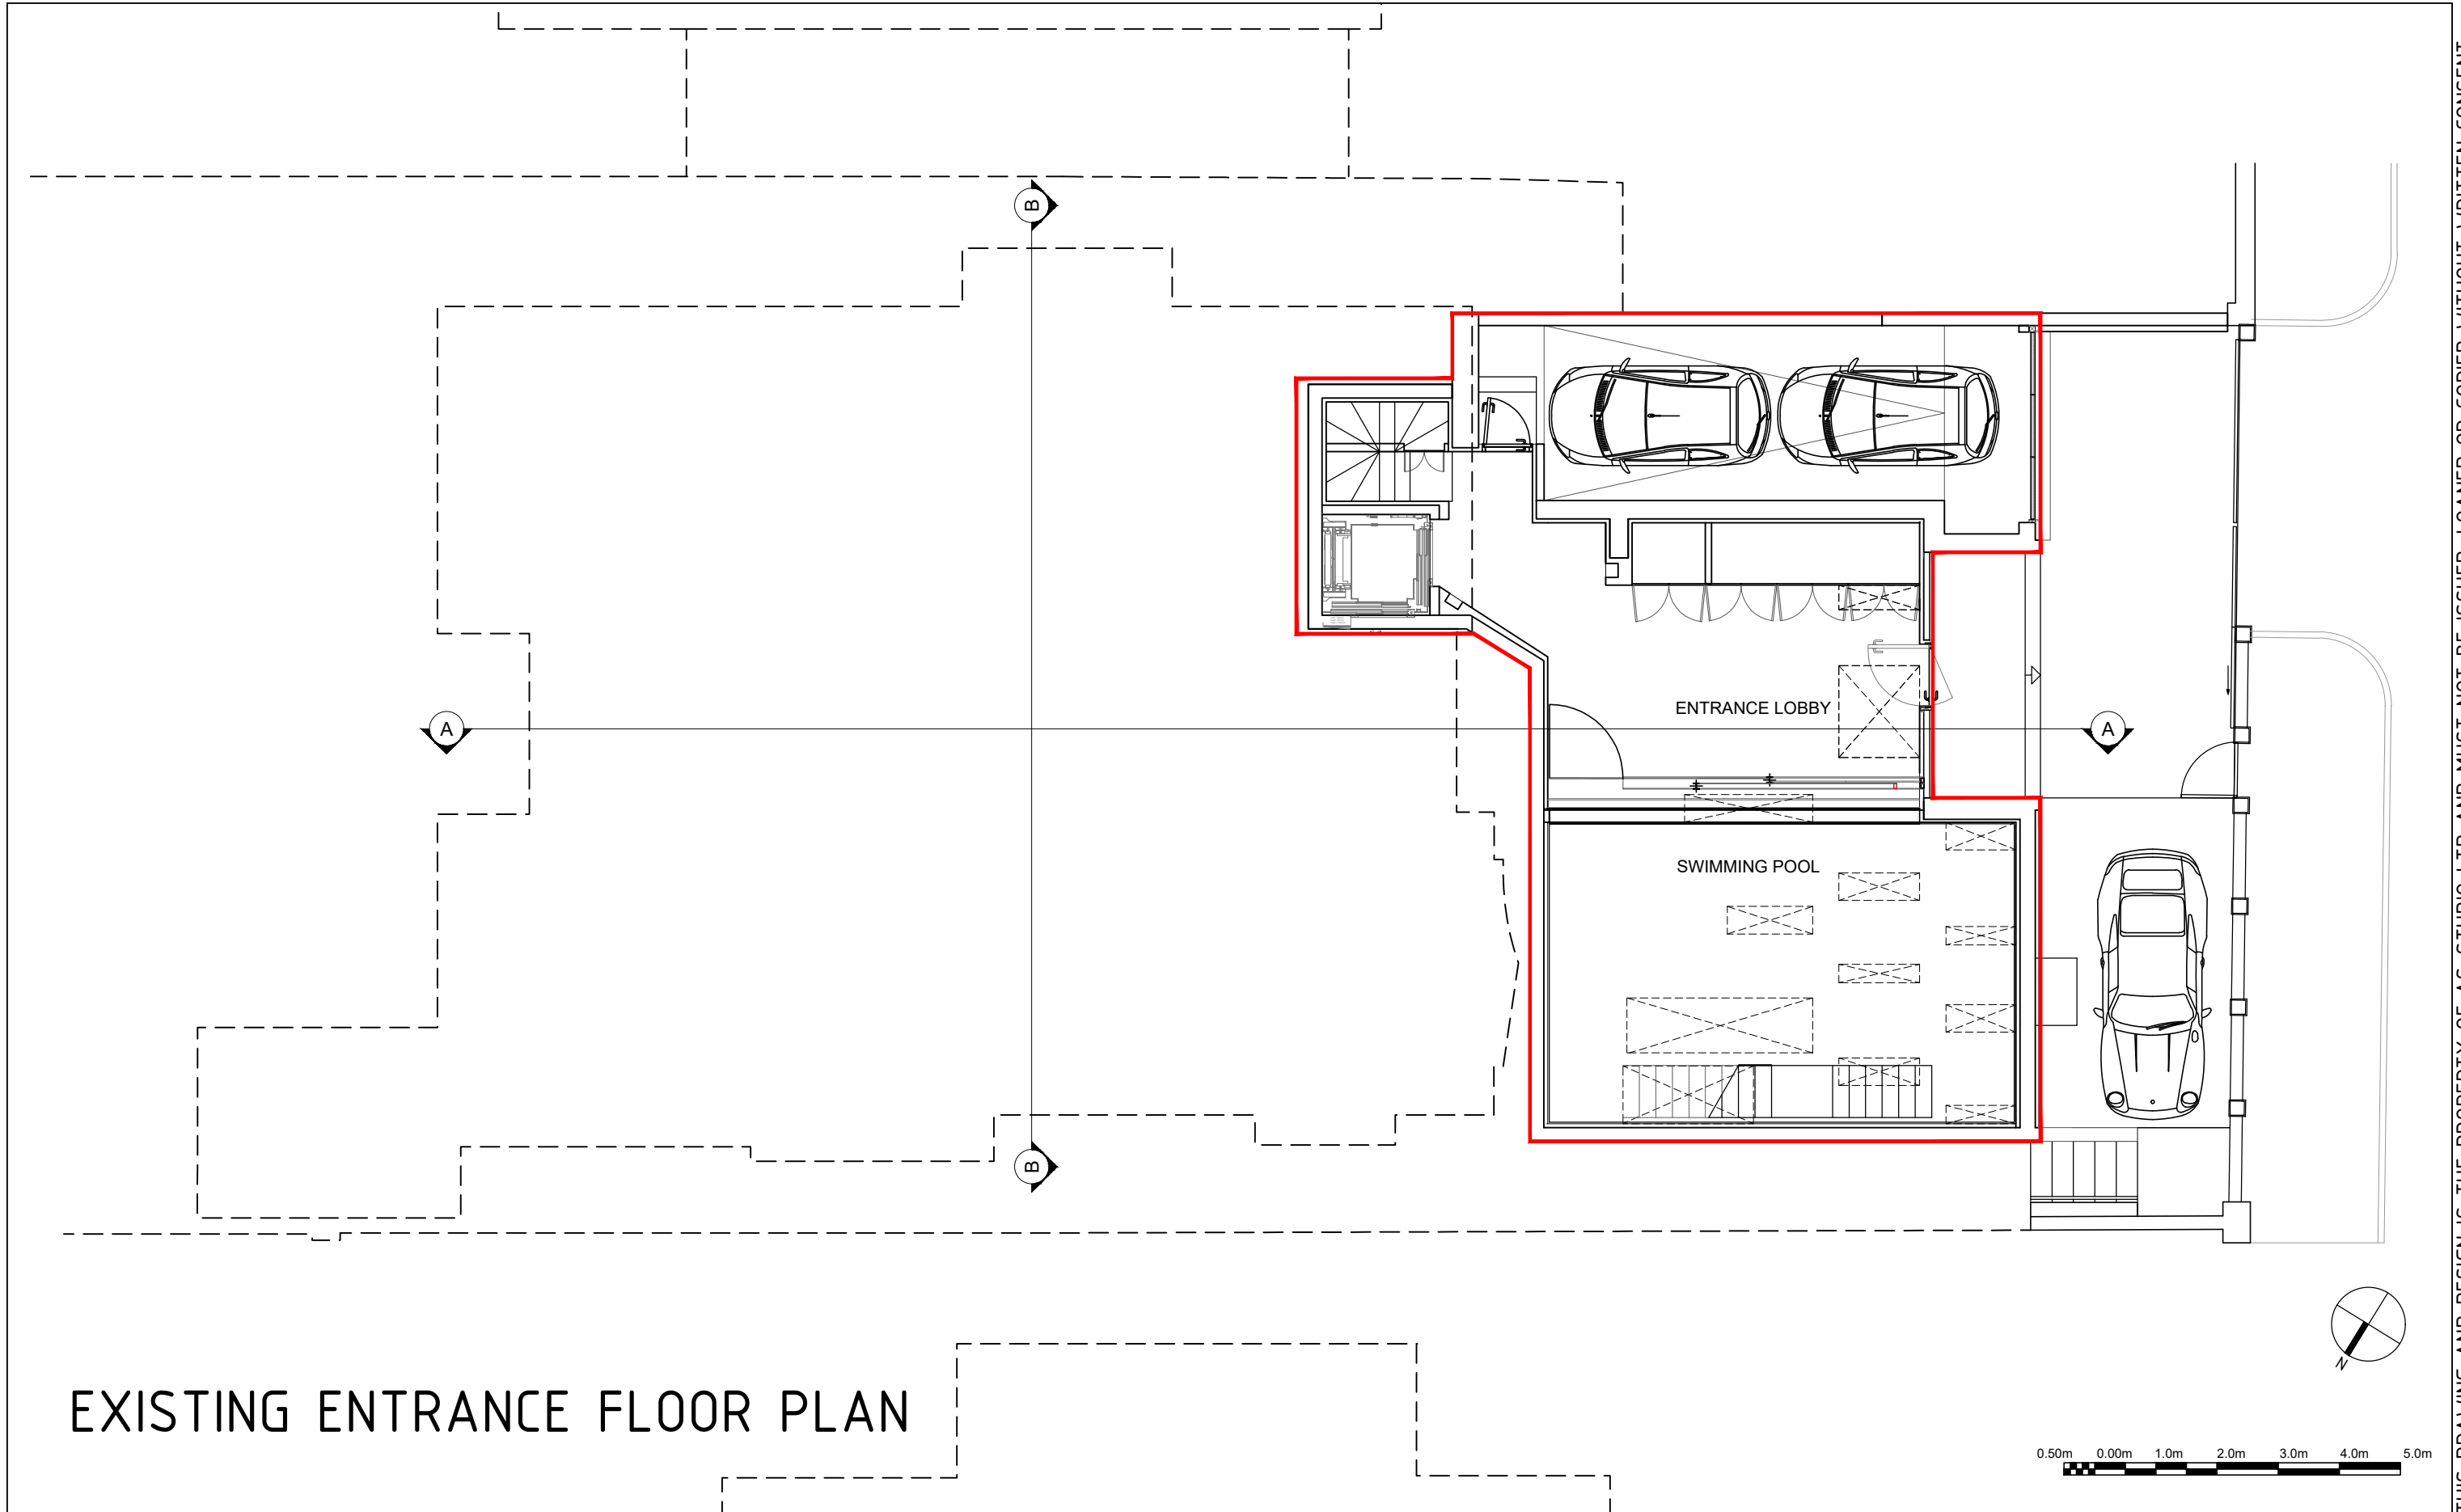


EXISTING ENTRANCE FLOOR PLAN

	2 magdalen mews back of 164 finchley road london NW3 5HB tel: +44 (0)207 794 1625 fax: +44 (0) 207 794 0296 info@as-studio.co.uk	EXISTING ENTRANCE FLOOR PLAN			
		DRAWING NO: 3006(PLA)100		DWG FILE: 3006(PLA)100-300	
		PROJECT STAGE: PLANNING		DRAWN: TK	
		VERSION:	SCALE: 1:100	SIZE: A3	DATE: AUGUST 2020

THIS DRAWING AND DESIGN IS THE PROPERTY OF AS-STUDIO LTD AND MUST NOT BE ISSUED, LOANED OR COPIED WITHOUT WRITTEN CONSENT

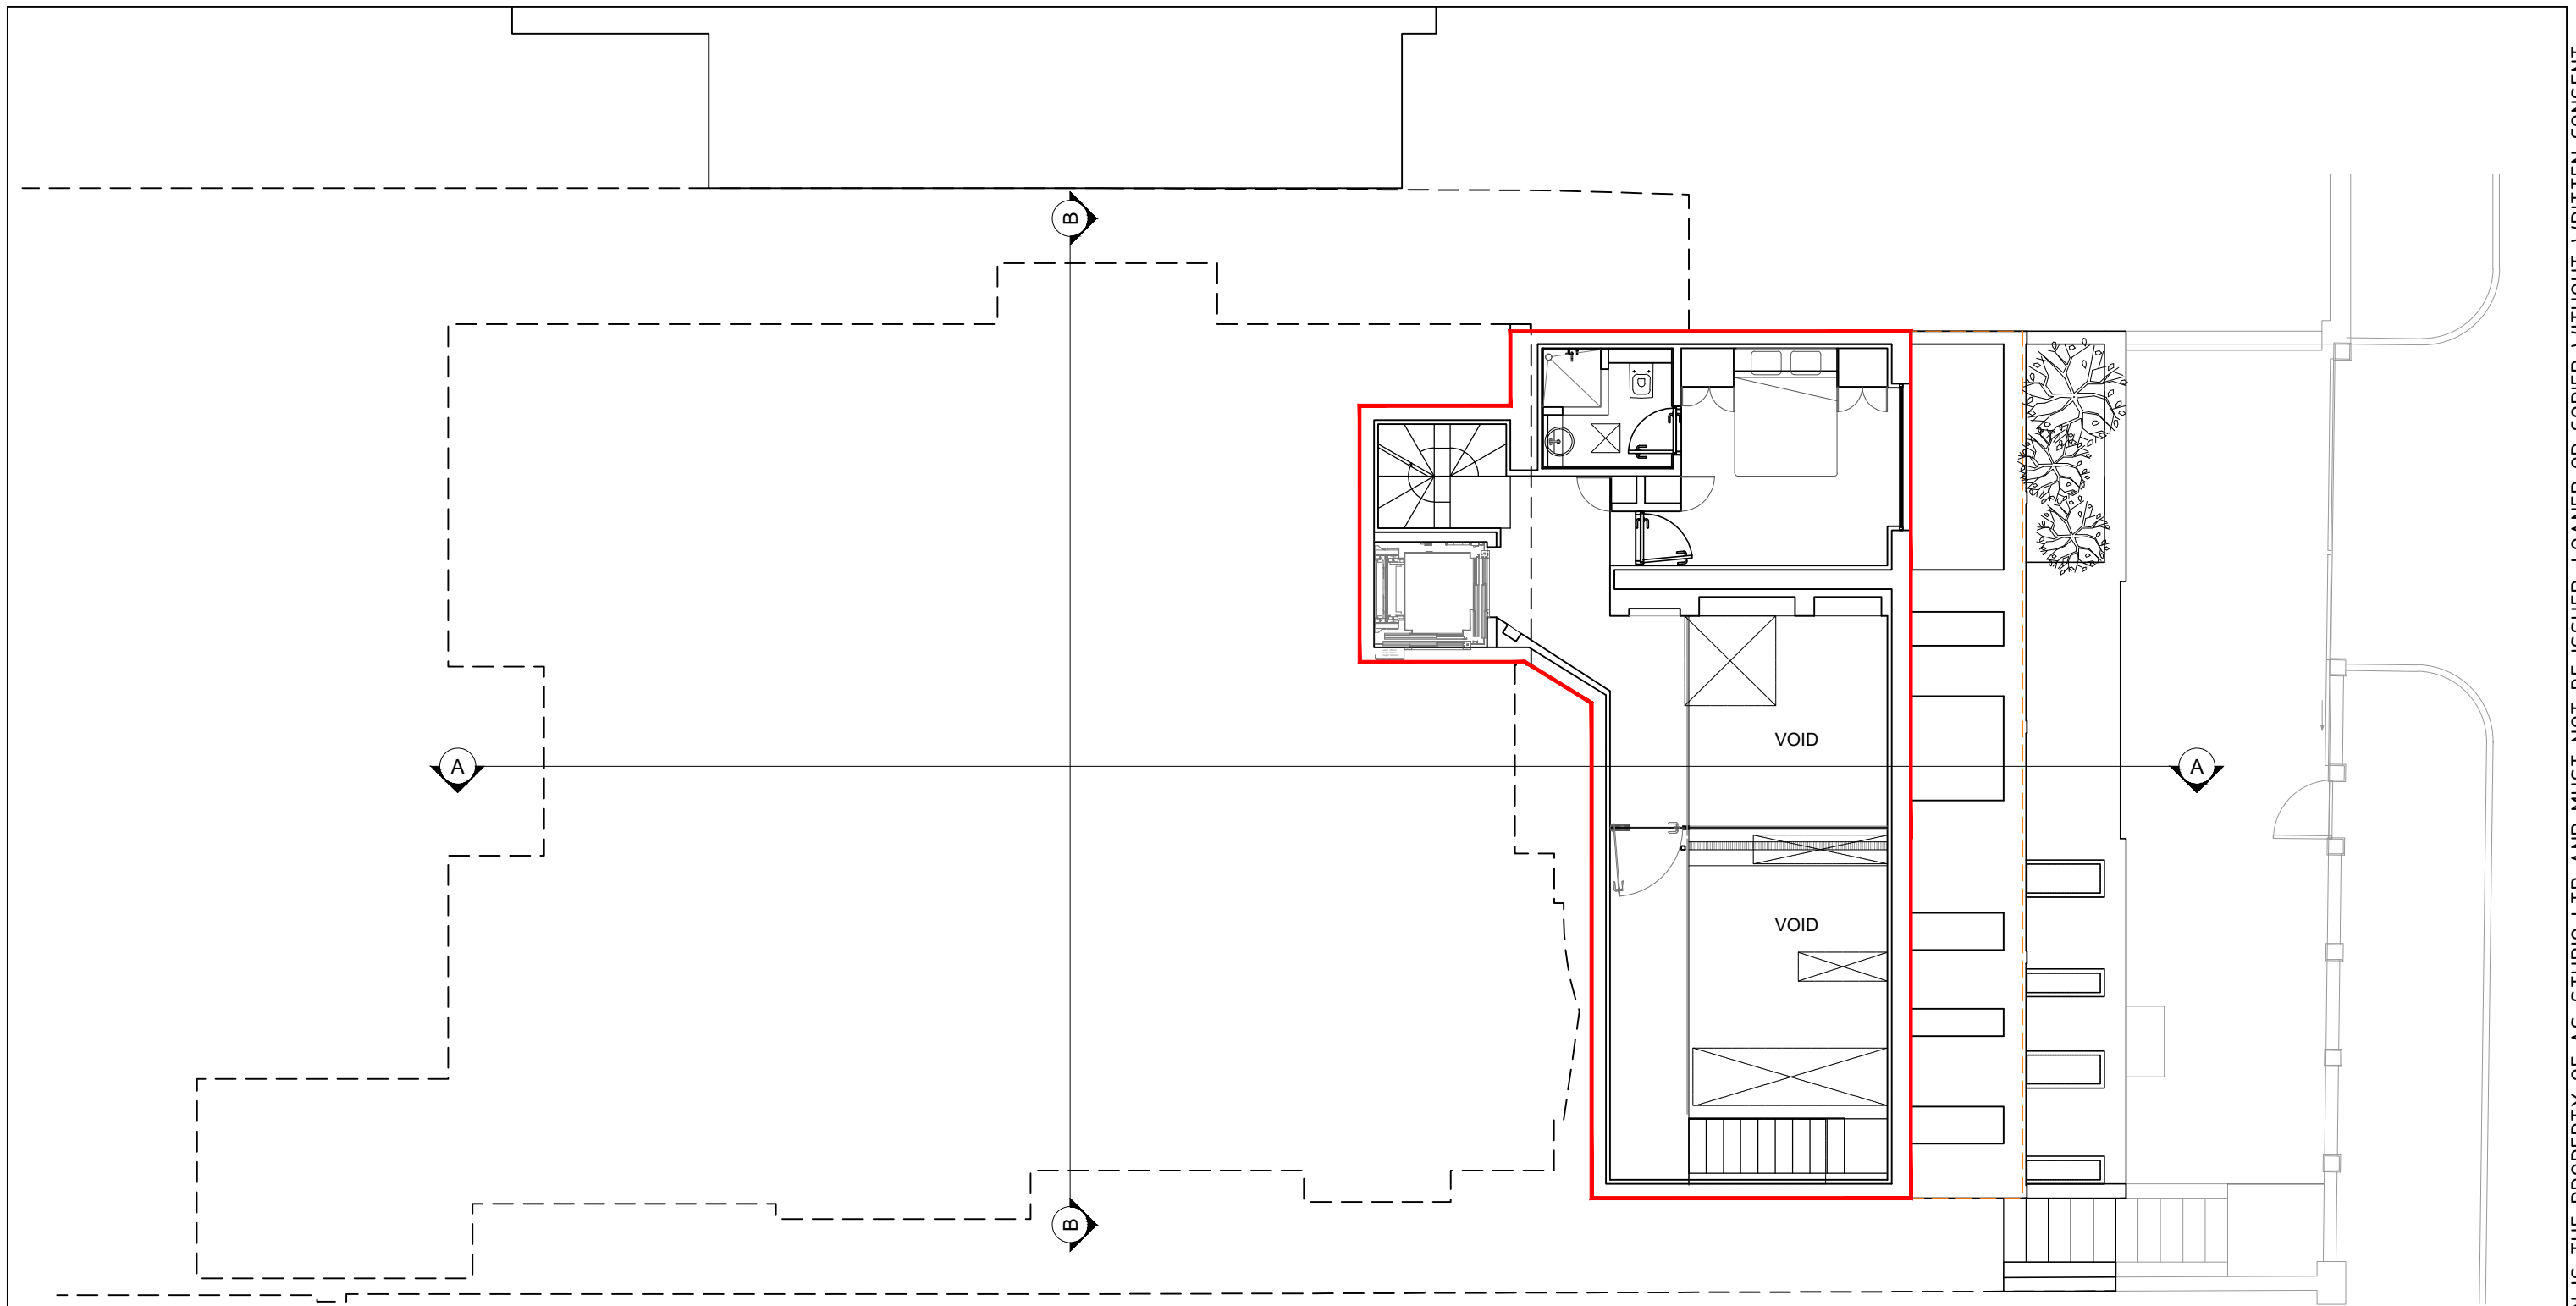


EXISTING LOWER GROUND FLOOR PLAN


 



	2 magdalen mews back of 164 finchley road london NW3 5HB tel:+44 (0)207 794 1625 fax:+44 (0) 207 794 0296 info@as-studio.co.uk		PROJECT ADDRESS: 6 LINDFIELD GARDENS NW3		EXISTING LOWER GROUND FLOOR PLAN			
			DRAWING NO: 3006(PLA)101		DWG FILE: 3006(PLA)100-300			
			CLIENT NAME:		PROJECT STAGE: PLANNING		DRAWN: TK	
					VERSION:		SCALE: 1:100	

THIS DRAWING AND DESIGN IS THE PROPERTY OF AS-STUDIO LTD AND MUST NOT BE ISSUED, LOANED OR COPIED WITHOUT WRITTEN CONSENT

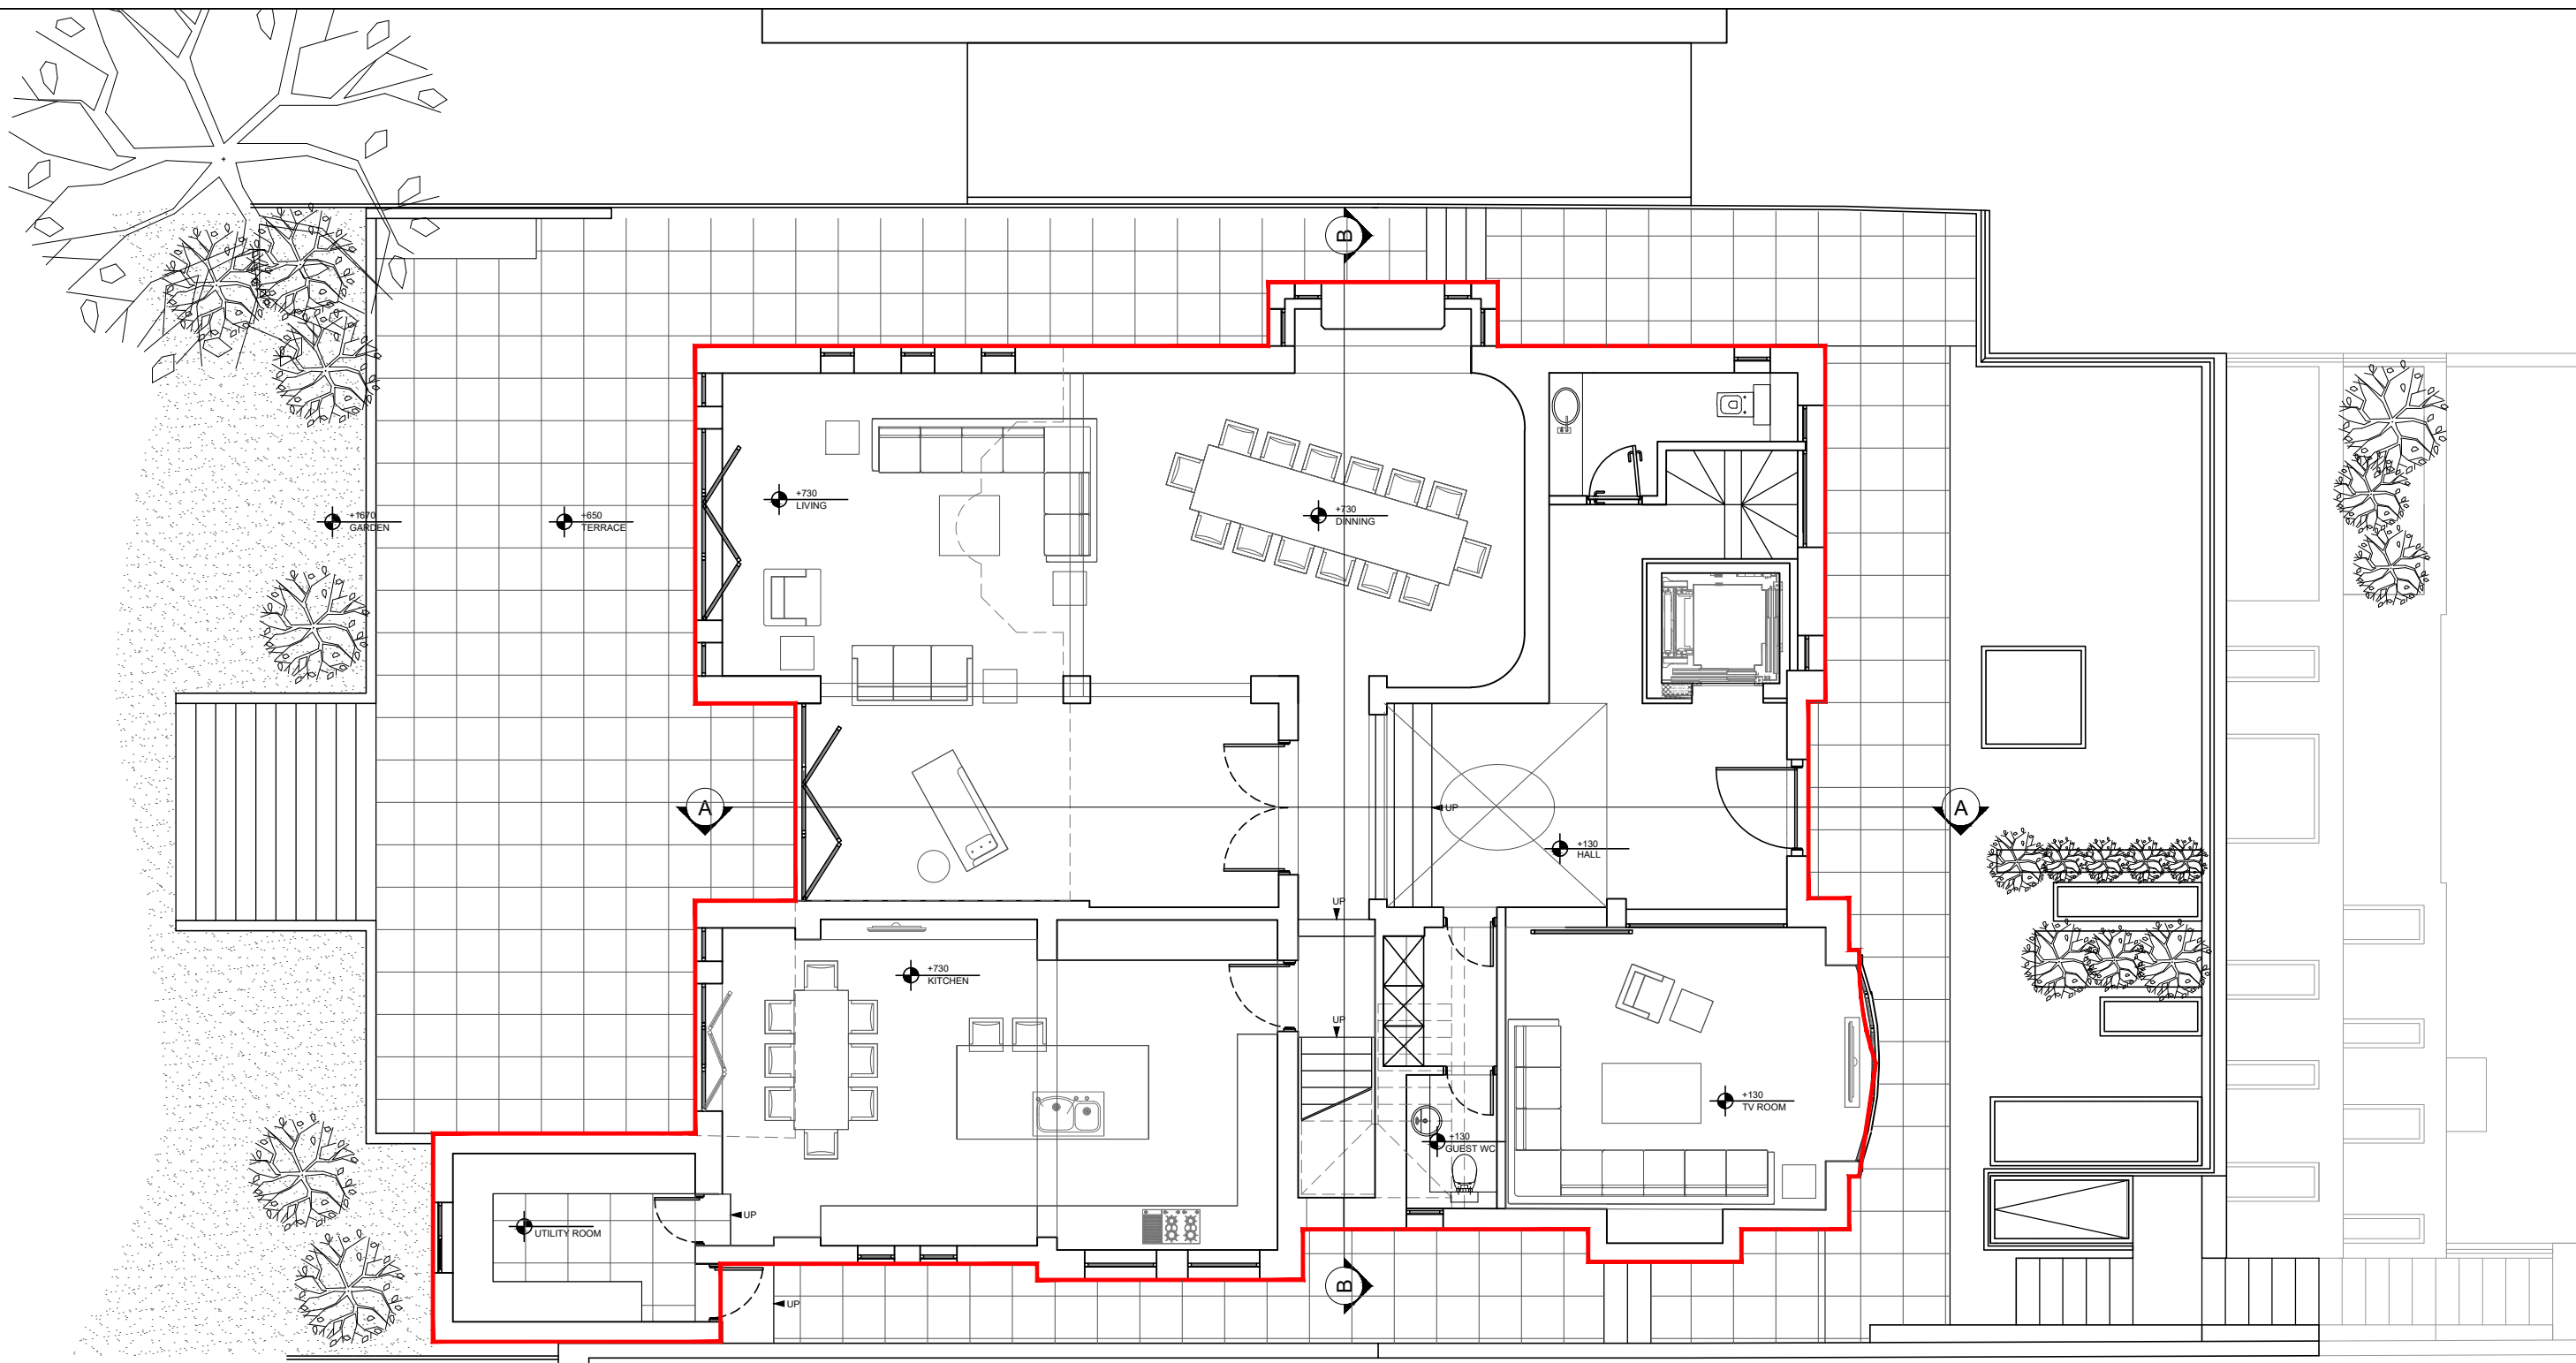



EXISTING GROUND FLOOR PLAN

  

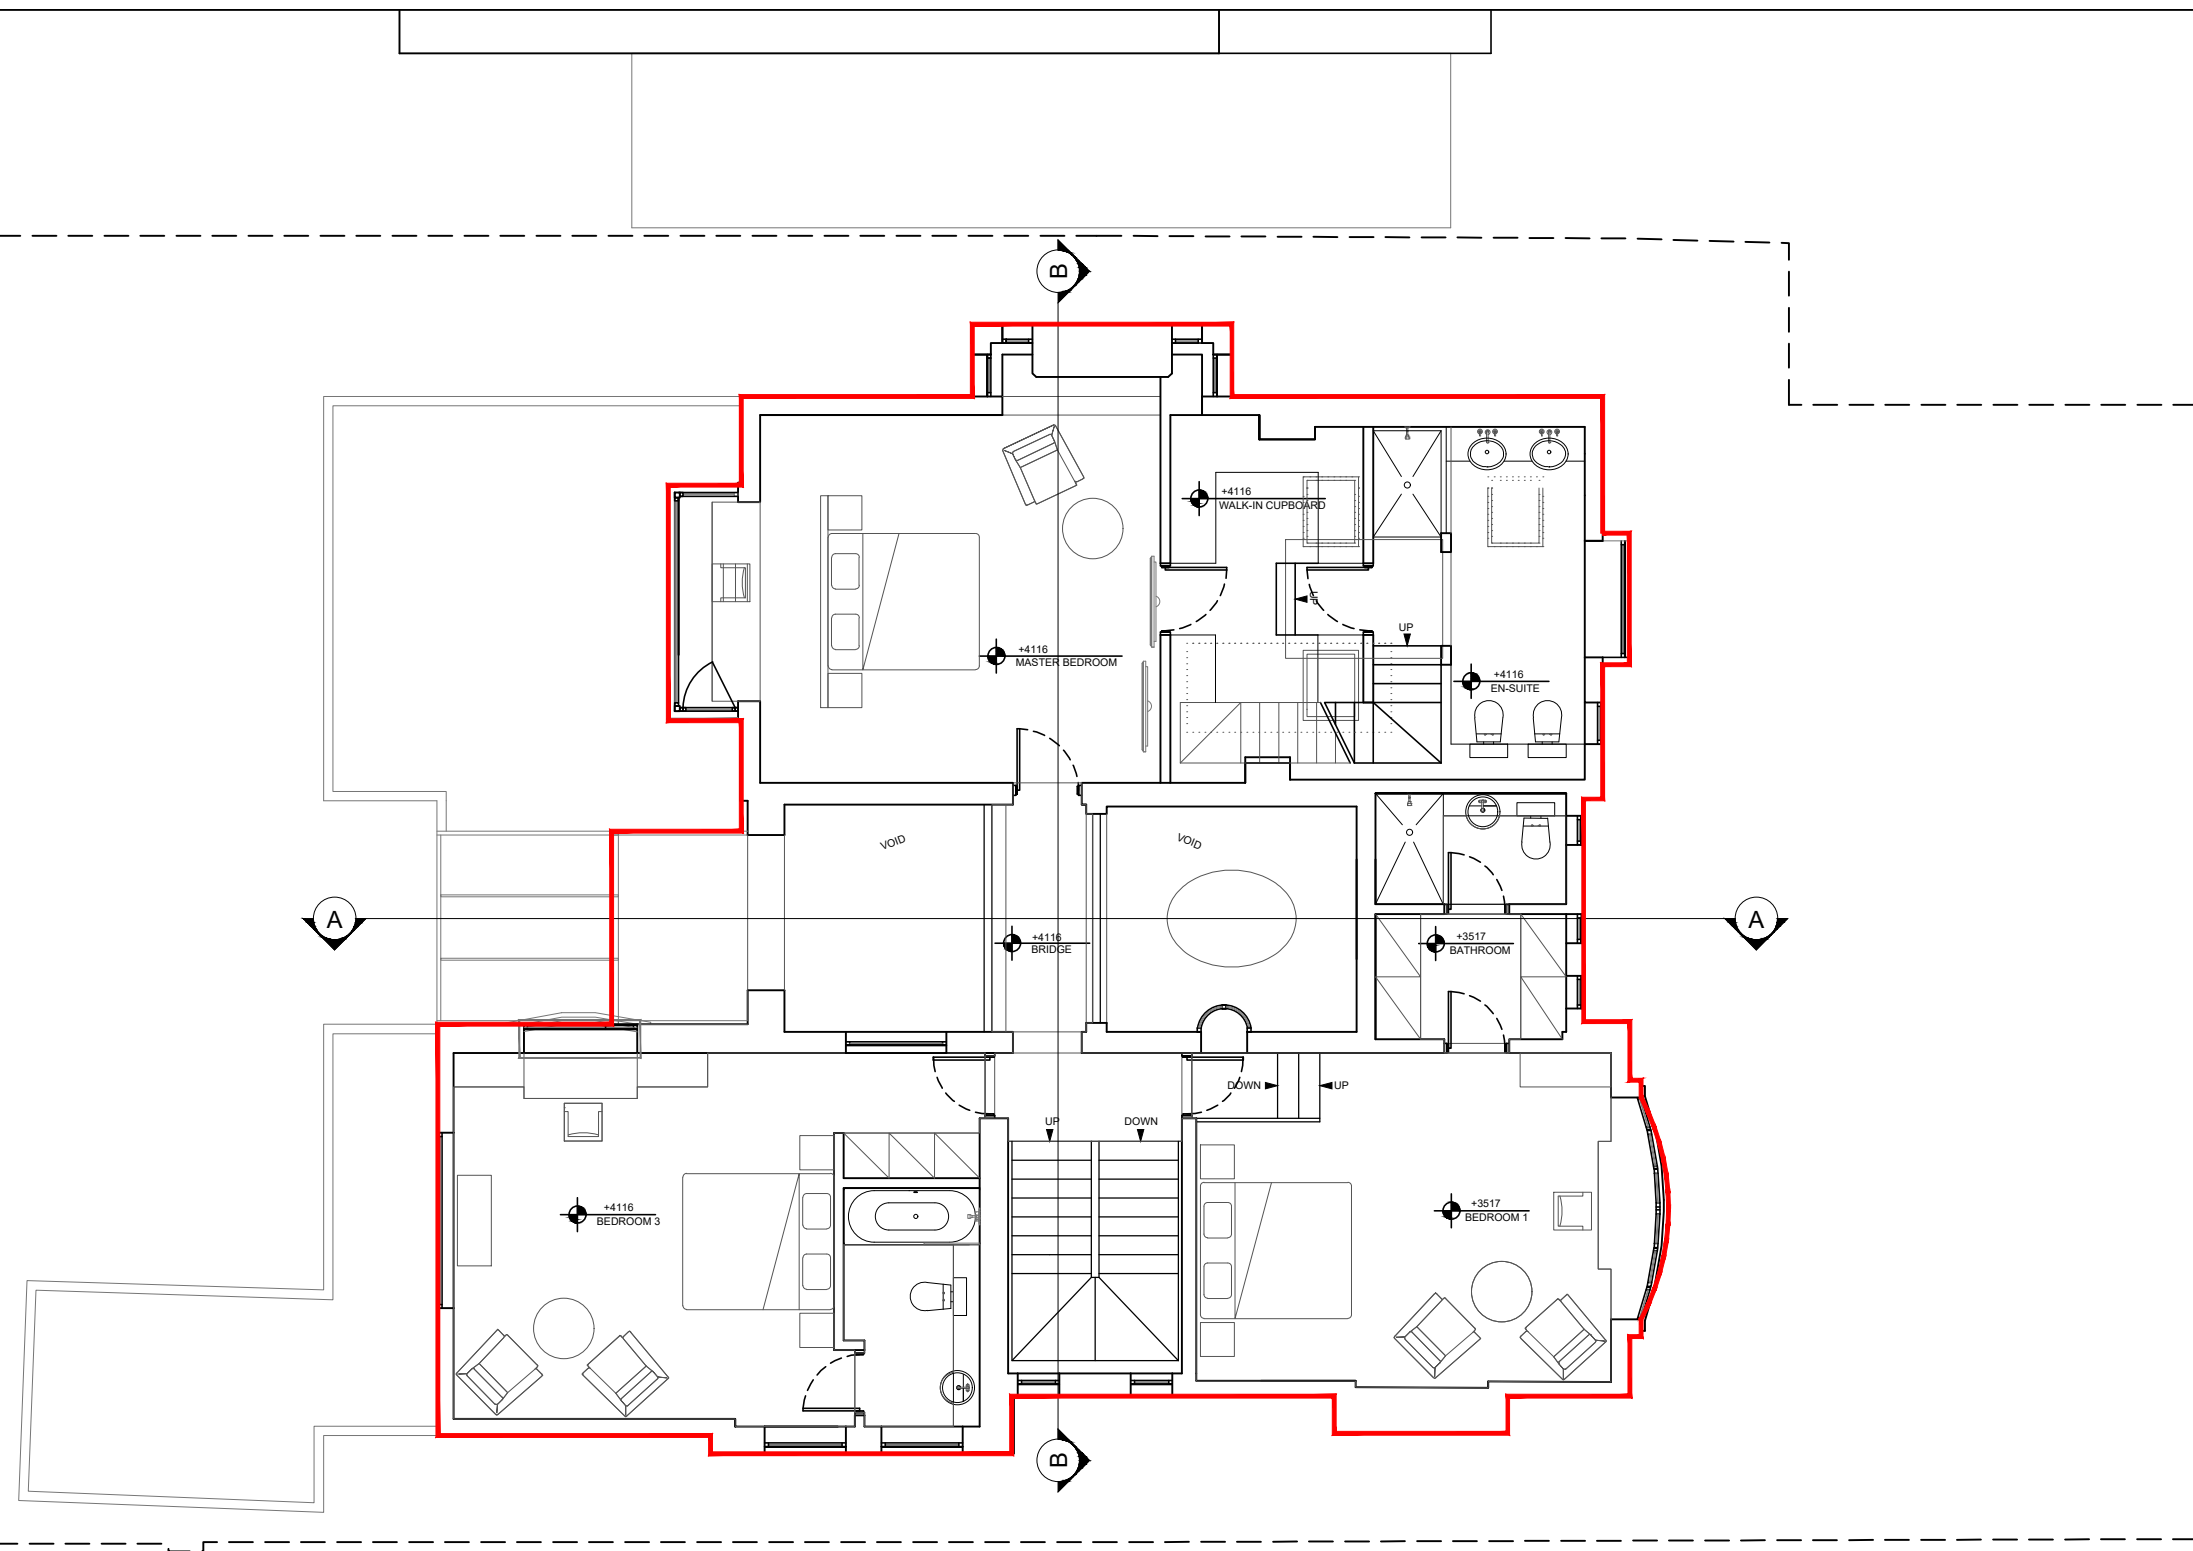



EXISTING 1st FLOOR PLAN

 

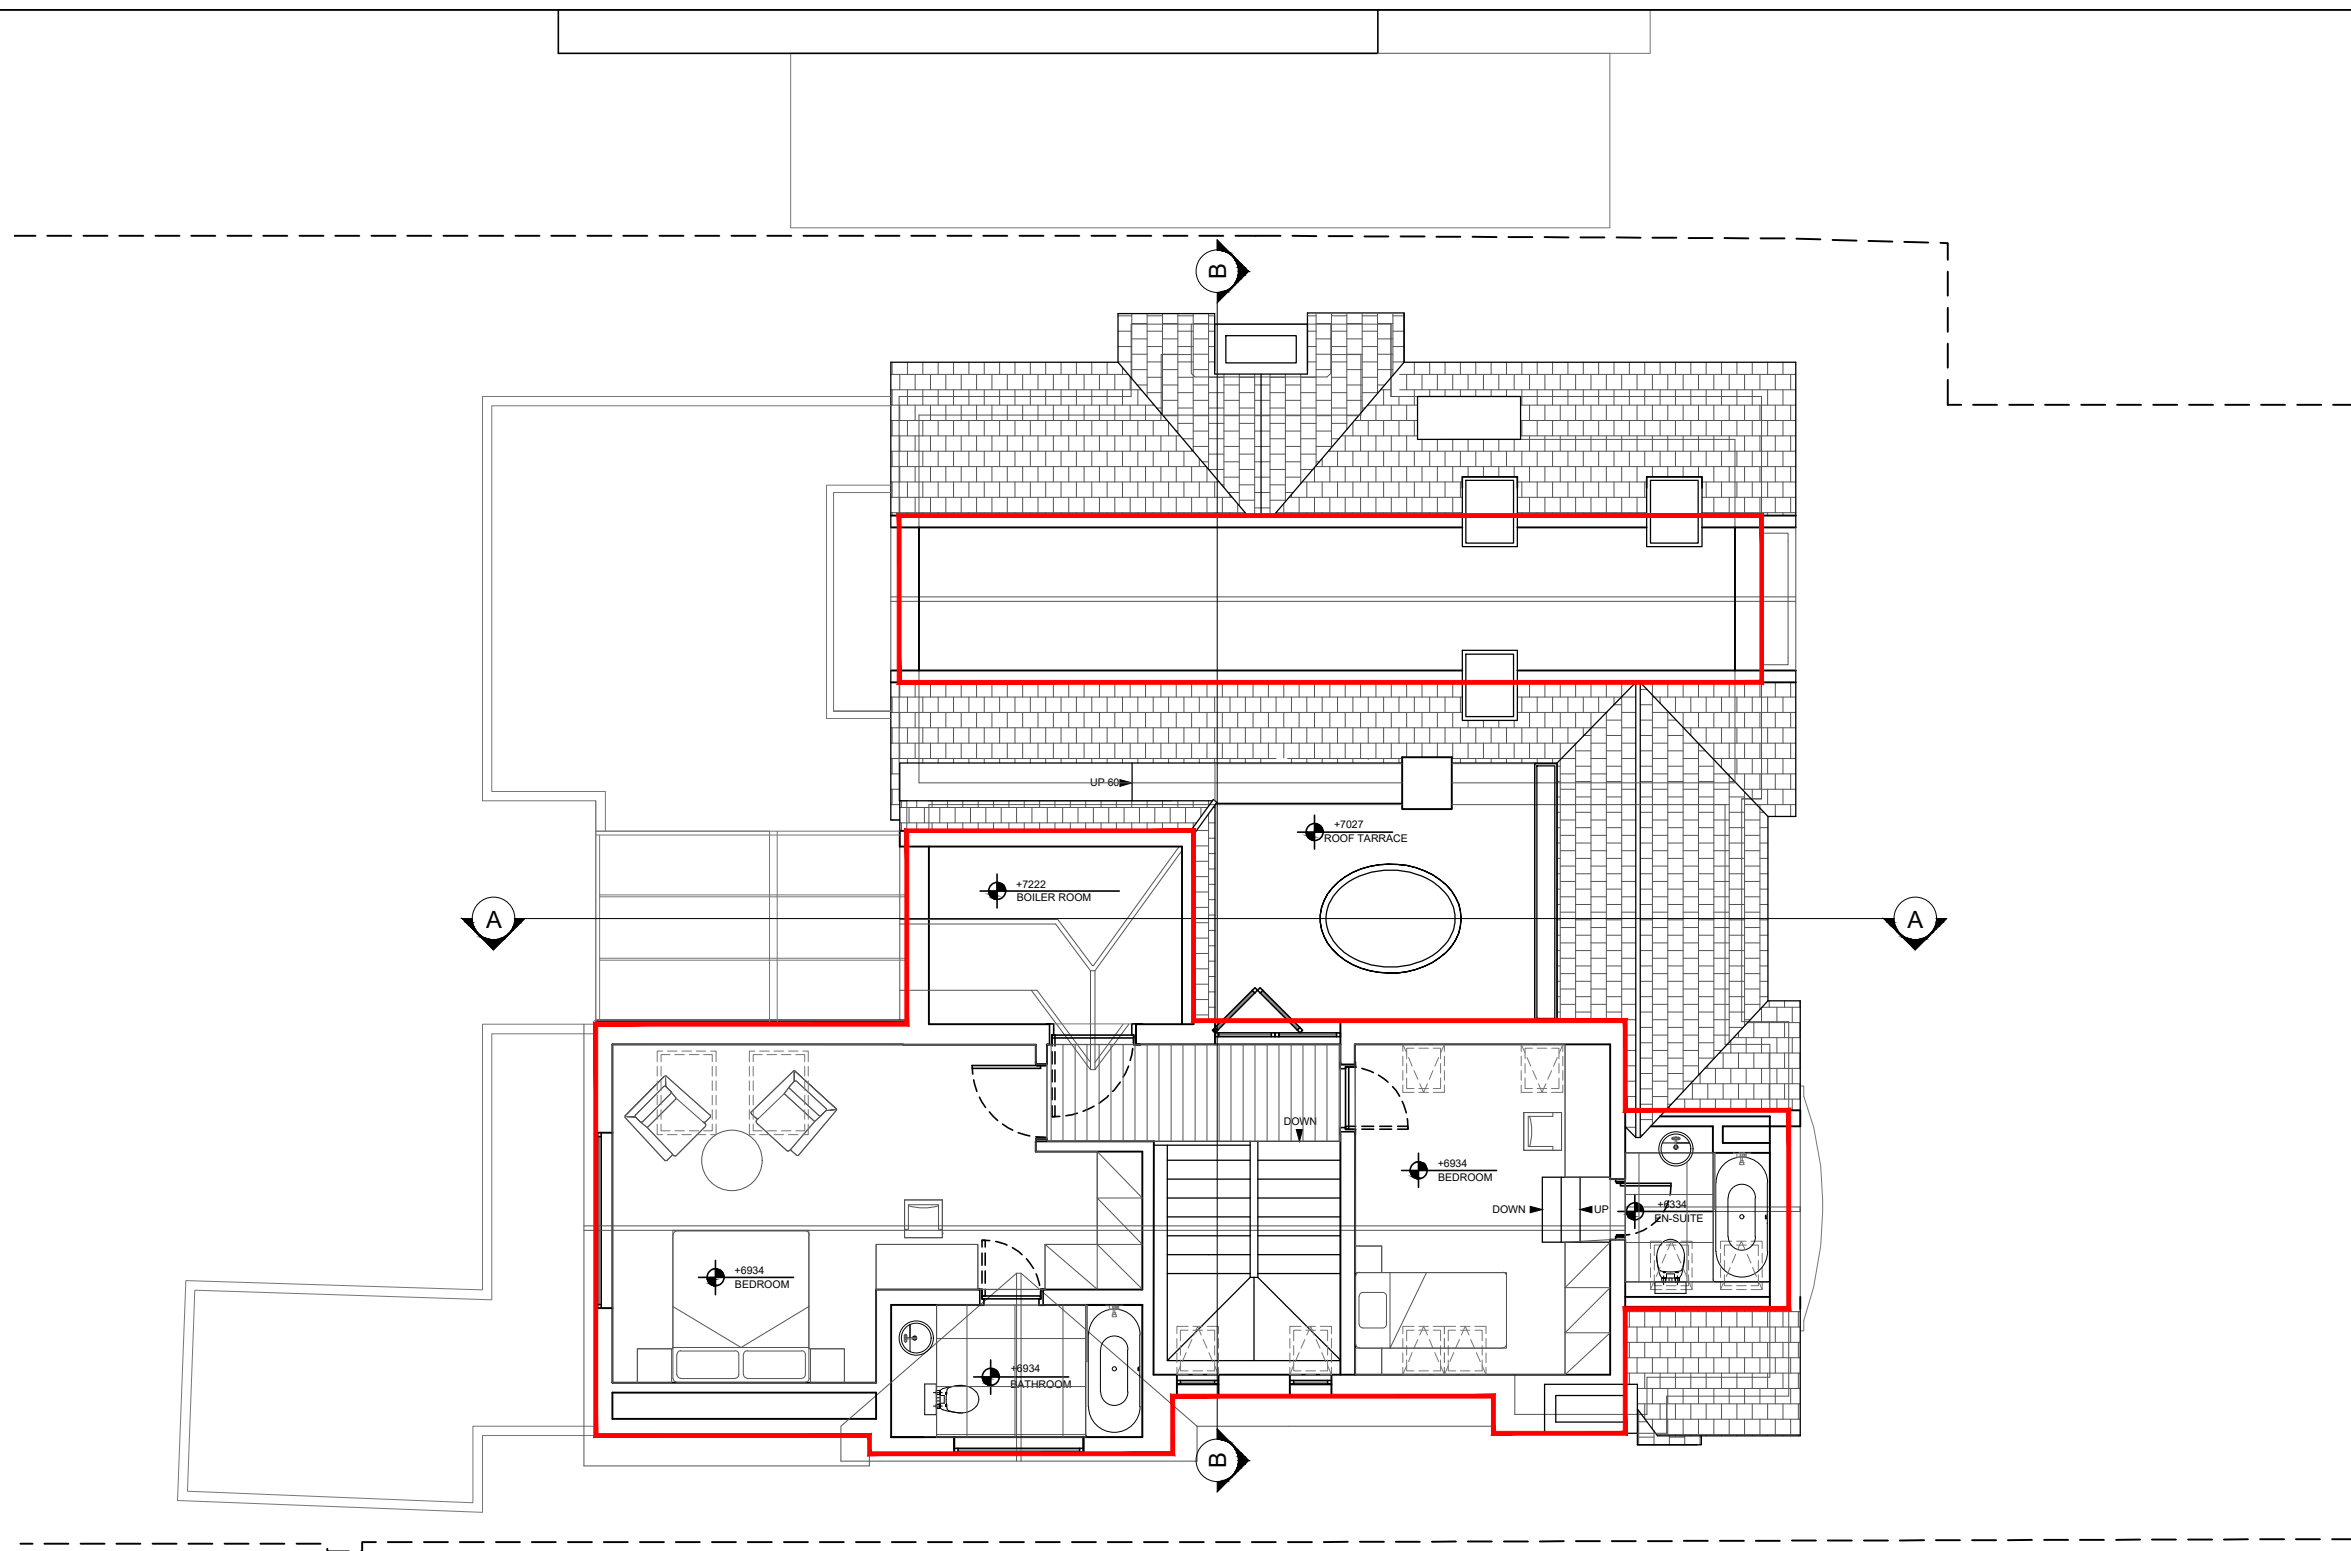


EXISTING 2nd FLOOR PLAN


 


 	2 magdalen mews back of 164 finchley road london NW3 5HB tel:+44 (0)207 794 1625 fax:+44 (0) 207 794 0296 info@as-studio.co.uk		PROJECT ADDRESS: 6 LINDFIELD GARDENS NW3		EXISTING 2nd FLOOR PLAN		
			CLIENT NAME:		DRAWING NO: 3006(PLA)104	DWG FILE: 3006(PLA)100-300	
					PROJECT STAGE: PLANNING	DRAWN: TK	
					VERSION:	SCALE: 1:100 SIZE: A3	DATE: AUGUST 2020

THIS DRAWING AND DESIGN IS THE PROPERTY OF AS-STUDIO LTD AND MUST NOT BE ISSUED, LOANED OR COPIED WITHOUT WRITTEN CONSENT

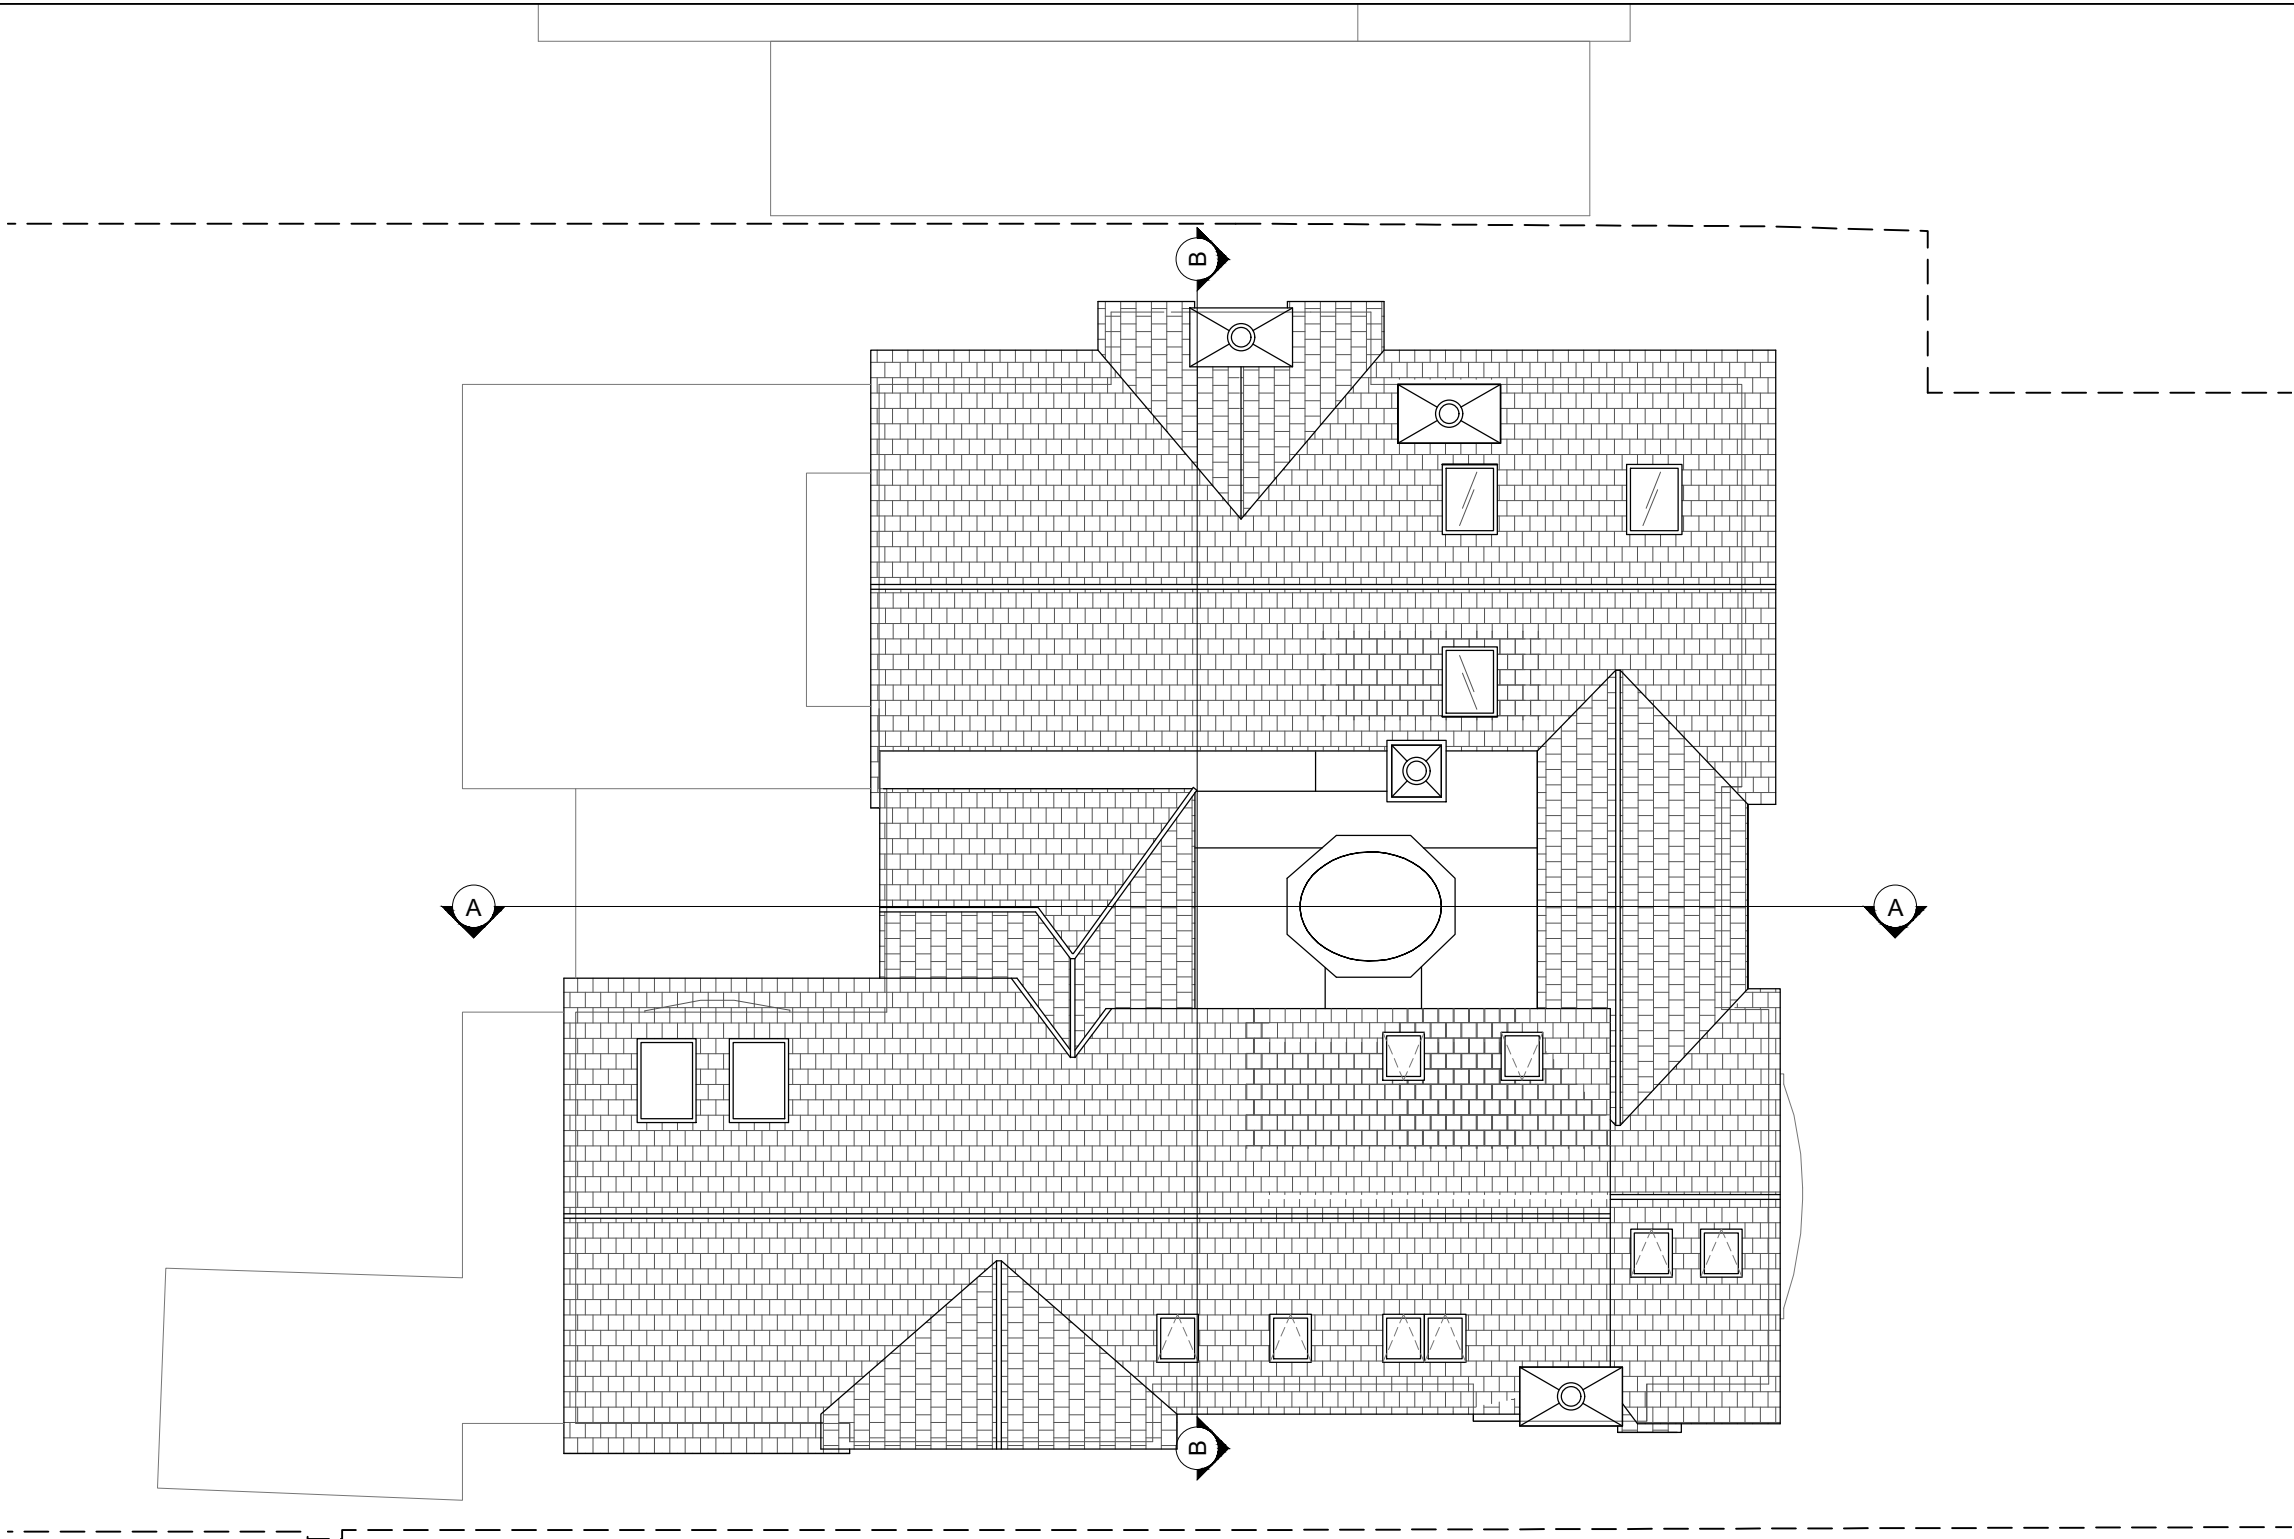


EXISTING ROOF PLAN

  

	2 magdalen mews back of 164 finchley road london NW3 5HB tel: +44 (0)207 794 1625 fax: +44 (0) 207 794 0296 info@as-studio.co.uk	PROJECT ADDRESS: 6 LINDFIELD GARDENS NW3		EXISTING ROOF PLAN		
				DRAWING NO: 3006(PLA)105	DWG FILE: 3006(PLA)100-300	
		CLIENT NAME:		PROJECT STAGE: PLANNING	DRAWN: TK	
				VERSION:	SCALE: 1:100	SIZE: A3



EXISTING FRONT ELEVATION

 


	2 magdalen mews back of 164 finchley road london NW3 5HB tel:+44 (0)207 794 1625 fax:+44 (0) 207 794 0296 info@as-studio.co.uk	PROJECT ADDRESS: 6 LINDFIELD GARDENS NW3		EXISTING FRONT ELEVATIONS			
		DRAWING NO: 1006(PLA)200		DWG FILE: 3006(PLA)100-300			
		CLIENT NAME:		PROJECT STAGE: PLANNING			DRAWN: TK
		VERSION:		SCALE: 1:100		SIZE: A3	



EXISTING FRONT ELEVATION - STREET VIEW

0.50m 0.00m 1.0m 2.0m 3.0m 4.0m 5.0m

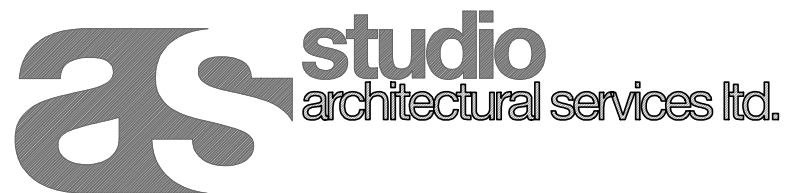

2 magdalen mews
back of 164 finchley road
london
NW3 5HB

tel: +44 (0)207 794 1625 fax: +44 (0) 207 794 0296
info@as-studio.co.uk

PROJECT ADDRESS:
6 LINDFIELD GARDENS
NW3

CLIENT NAME:

EXISTING FRONT ELEVATIONS - STREET VIEW

DRAWING NO: 1006(PLA)201

DWG FILE: 3006(PLA)100-300

PROJECT STAGE: PLANNING

DRAWN: TK

VERSION:


SCALE: 1:100

SIZE: A3

DATE: AUGUST 2020



EXISTING REAR ELEVATION

 

2 magdalen mews
back of 164 finchley road
london
NW3 5HB
tel: +44 (0)207 794 1625 fax: +44 (0) 207 794 0296
info@as-studio.co.uk

PROJECT ADDRESS:
6 LINDFIELD GARDENS
NW3

CLIENT NAME:

EXISTING REAR ELEVATIONS

DRAWING NO: 1006(PLA)202

DWG FILE: 3006(PLA)100-300

PROJECT STAGE: PLANNING

DRAWN: TK

VERSION:


SCALE: 1:100

SIZE: A3

DATE: AUGUST 2020



EXISTING NORTH-WEST ELEVATION

 


	2 magdalen mews back of 164 finchley road london NW3 5HB tel: +44 (0)207 794 1625 fax: +44 (0) 207 794 0296 info@as-studio.co.uk	PROJECT ADDRESS: 6 LINDFIELD GARDENS NW3		EXISTING NORTH-WEST ELEVATION			
		DRAWING NO: 1006(PLA)203		DWG FILE: 3006(PLA)100-300			
		CLIENT NAME:		PROJECT STAGE: PLANNING			DRAWN: TK
		VERSION:		SCALE: 1:100		SIZE: A3	

THIS DRAWING AND DESIGN IS THE PROPERTY OF AS-STUDIO LTD AND MUST NOT BE ISSUED, LOANED OR COPIED WITHOUT WRITTEN CONSENT



EXISTING SOUTH-EAST ELEVATION

0.50m 0.00m 1.0m 2.0m 3.0m 4.0m 5.0m

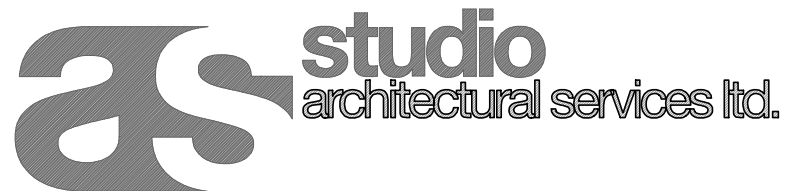

2 magdalen mews
back of 164 finchley road
london
NW3 5HB
tel:+44 (0)207 794 1625 fax:+44 (0) 207 794 0296
info@as-studio.co.uk

PROJECT ADDRESS:
6 LINDFIELD GARDENS
NW3

CLIENT NAME:

EXISTING SOUTH-EAST ELEVATION

DRAWING NO: 1006(PLA)204

DWG FILE: 3006(PLA)100-300

PROJECT STAGE: PLANNING


DRAWN: TK

VERSION:

SCALE: 1:100

SIZE: A3

DATE: AUGUST 2020

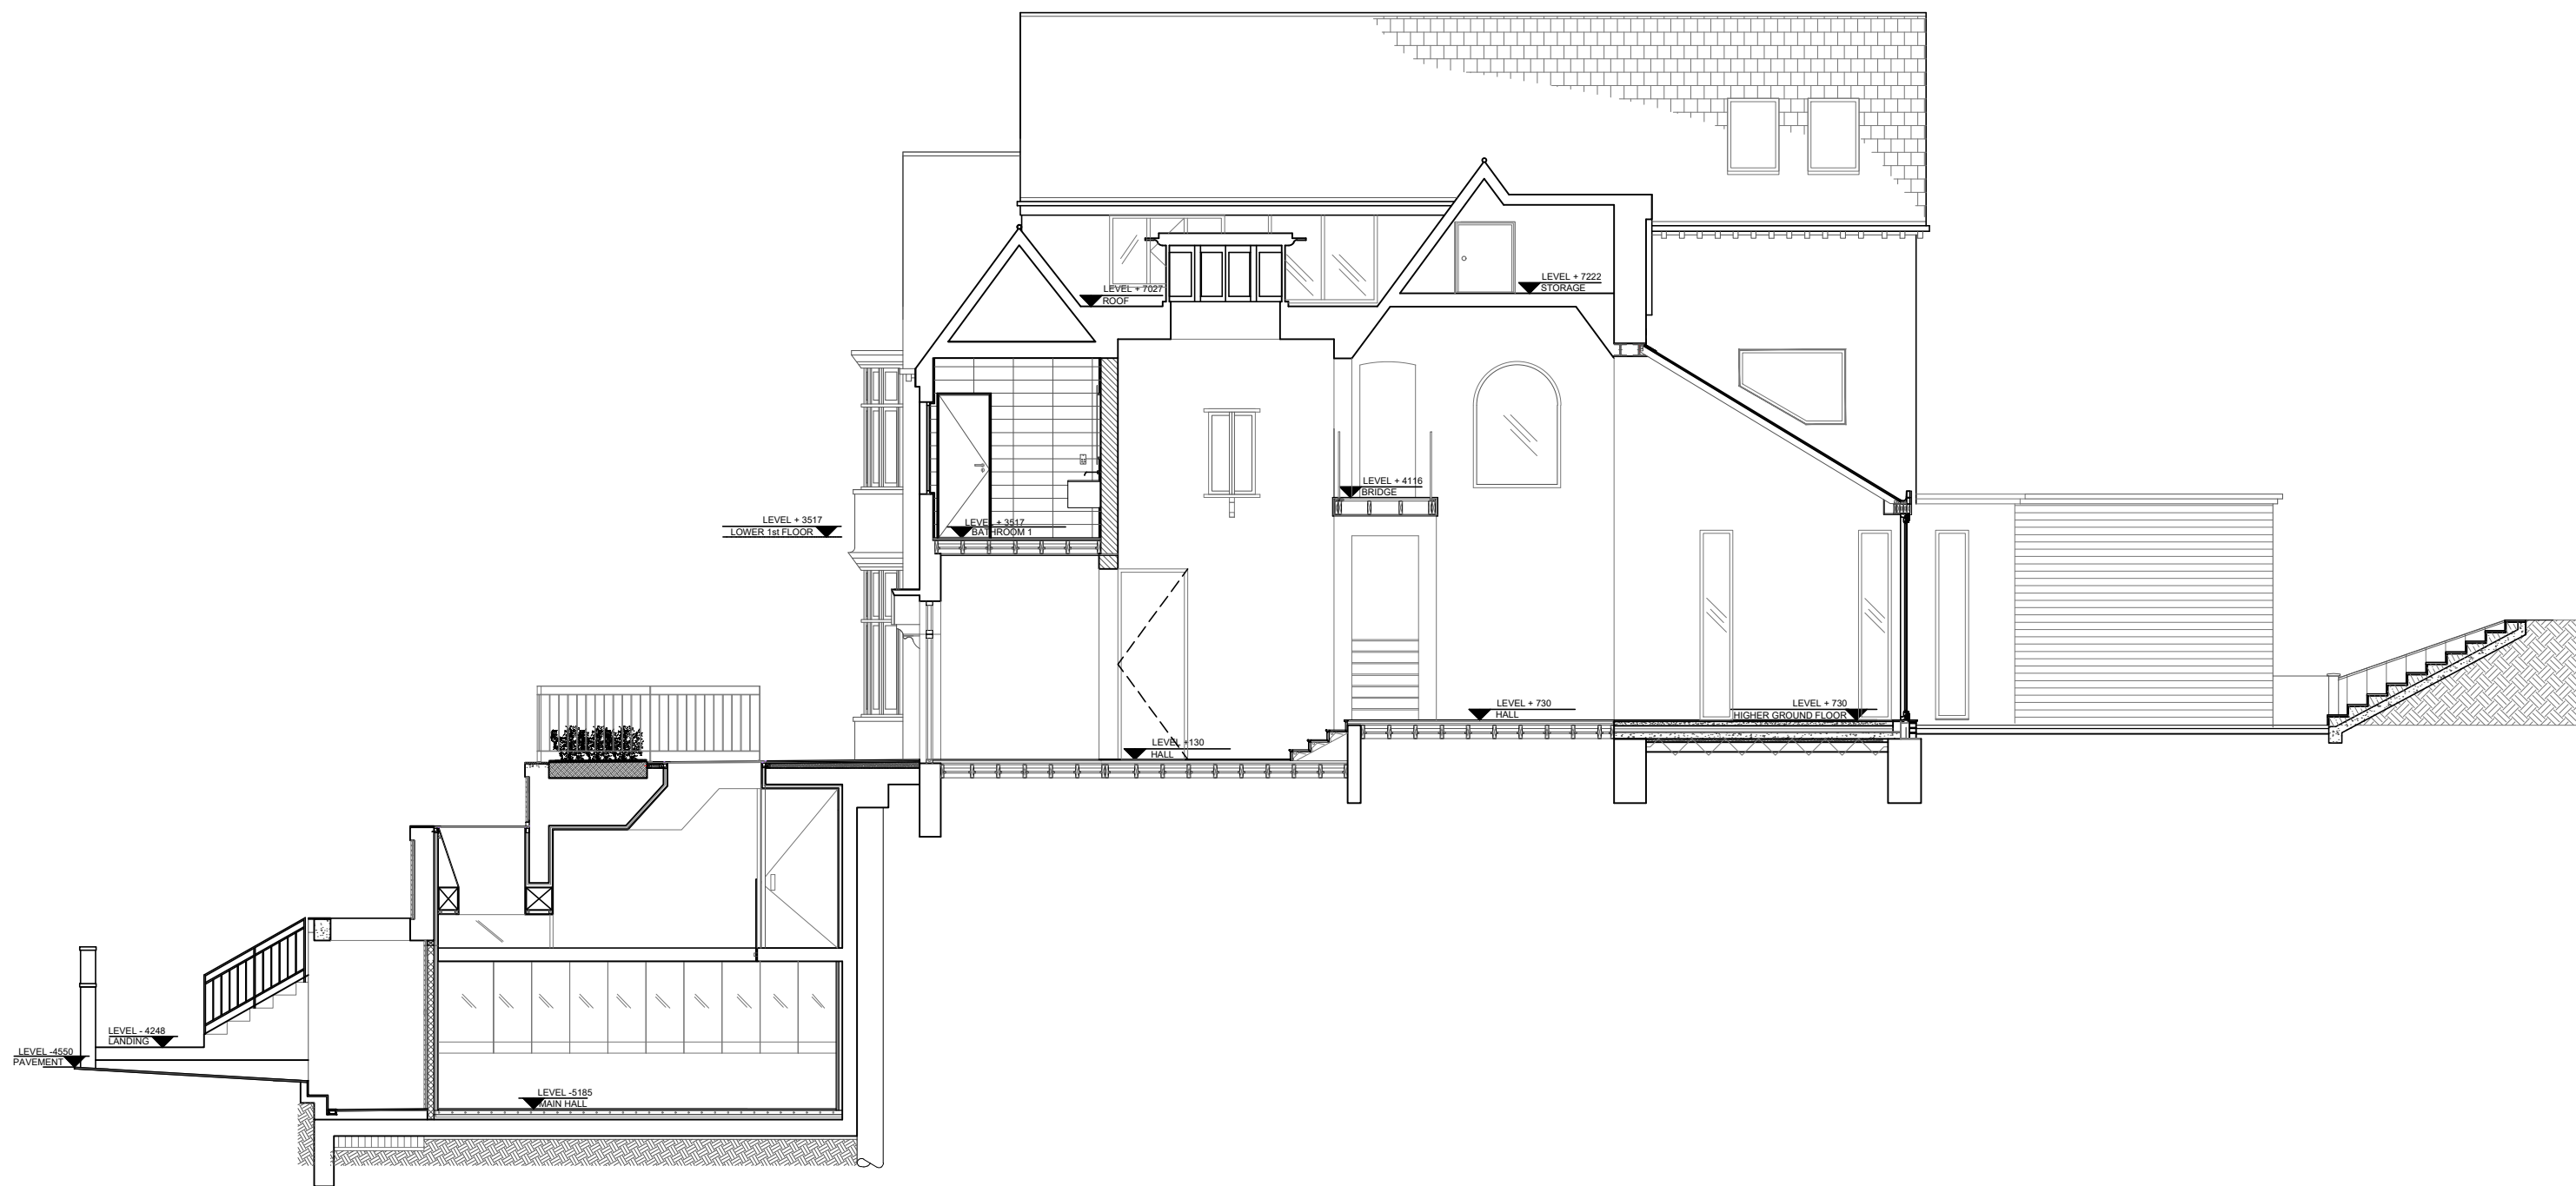

EXISTING SECTION AA

0.50m 0.00m 1.0m 2.0m 3.0m 4.0m 5.0m



2 magdalen mews
back of 164 finchley road
london
NW3 5HB

tel: +44 (0)207 794 1625 fax: +44 (0) 207 794 0296
info@as-studio.co.uk

PROJECT ADDRESS:
6 LINDFIELD GARDENS
NW3

CLIENT NAME:

EXISTING SECTION AA

DRAWING NO: 1006(PLA)300

DWG FILE: 3006(PLA)100-300

PROJECT STAGE: PLANNING


DRAWN: TK

VERSION:



SCALE: 1:100

SIZE: A3

DATE: AUGUST 2020

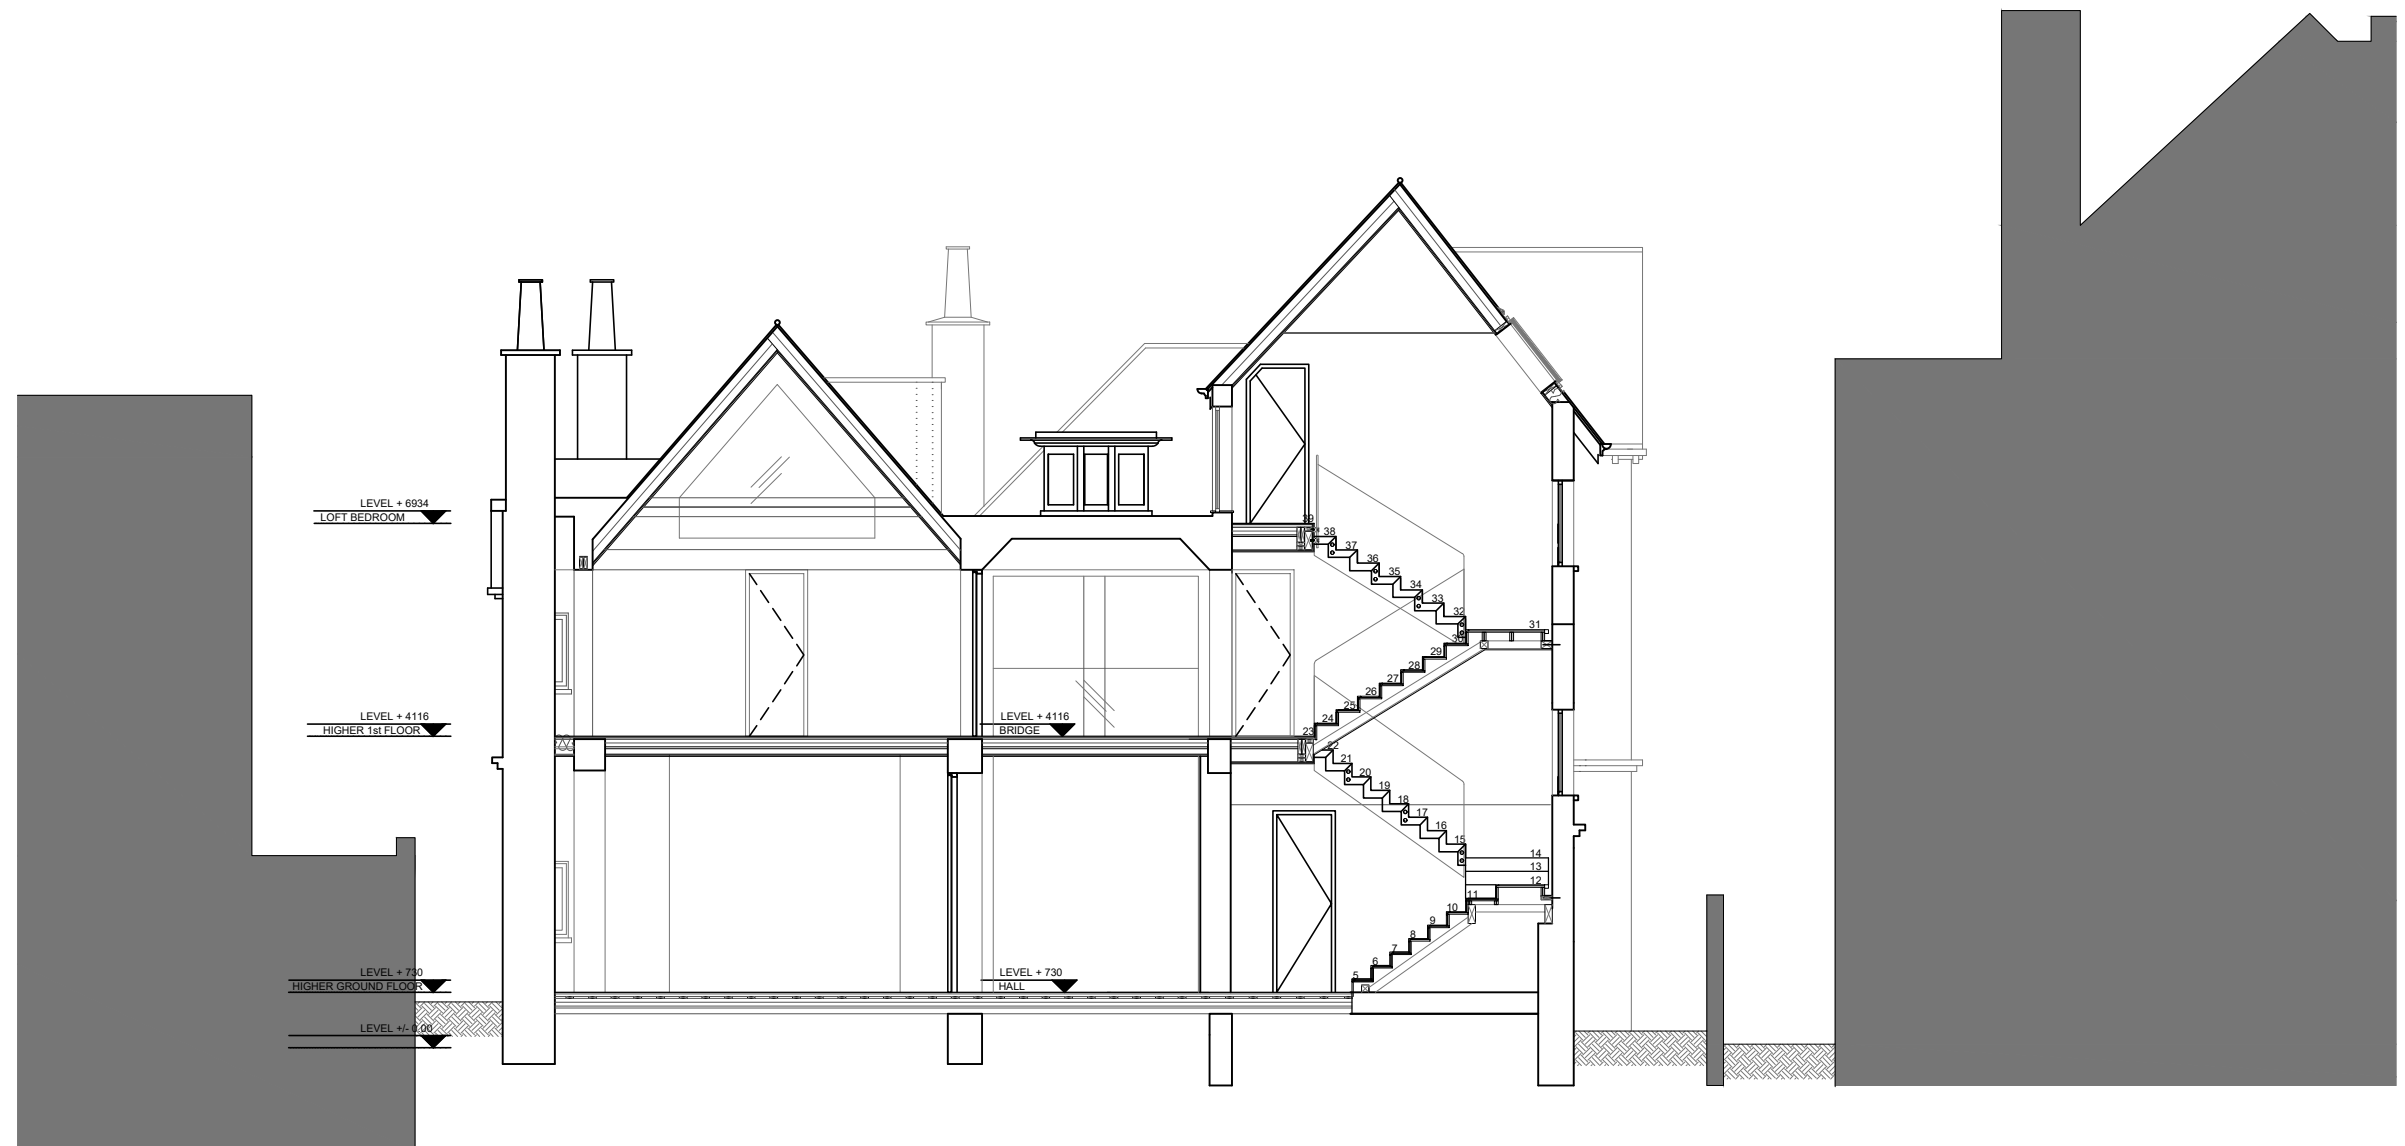

EXISTING SECTION BB

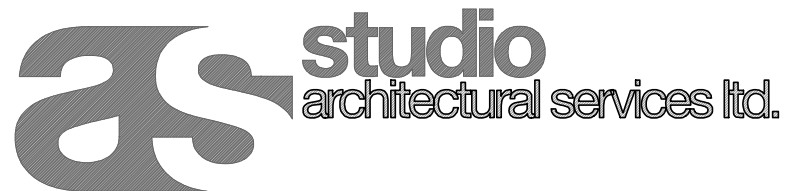 

2 magdalen mews
back of 164 finchley road
london
NW3 5HB
tel: +44 (0)207 794 1625 fax: +44 (0) 207 794 0296
info@as-studio.co.uk

PROJECT ADDRESS:
6 LINDFIELD GARDENS
NW3

CLIENT NAME:

EXISTING SECTION BB

DRAWING NO: 1006(PLA)301

DWG FILE: 3006(PLA)100-300

PROJECT STAGE: PLANNING


DRAWN: TK

VERSION:

SCALE: 1:100

SIZE: A3

DATE: AUGUST 2020

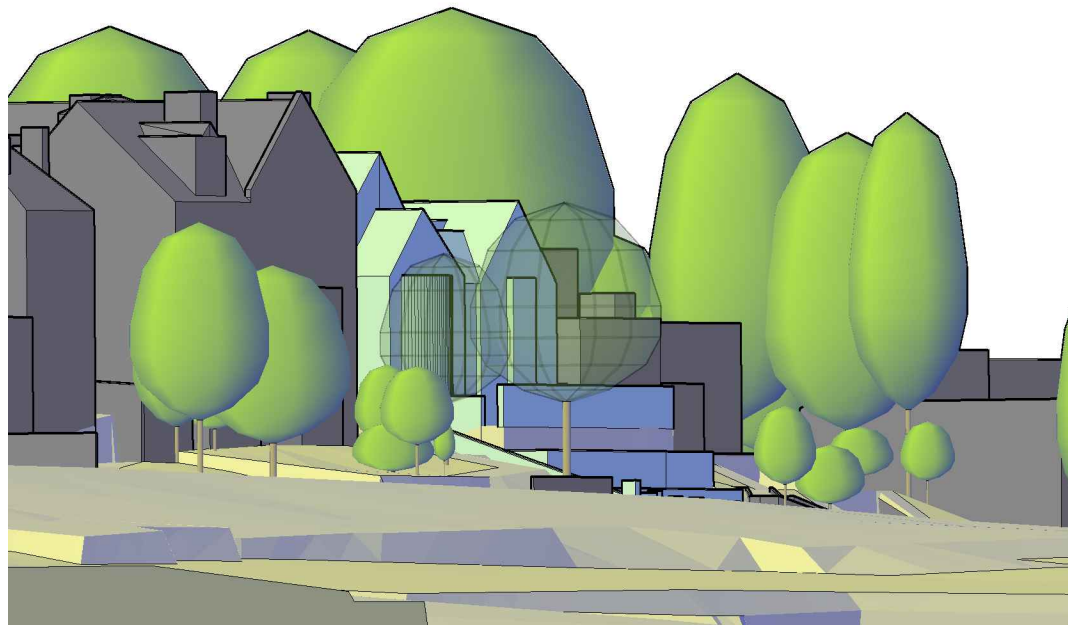


8 LINDFIELD GARDENS


6 LINDFIELD GARDENS




6 LINDFIELD GARDENS

4, 4a LINDFIELD GARDENS

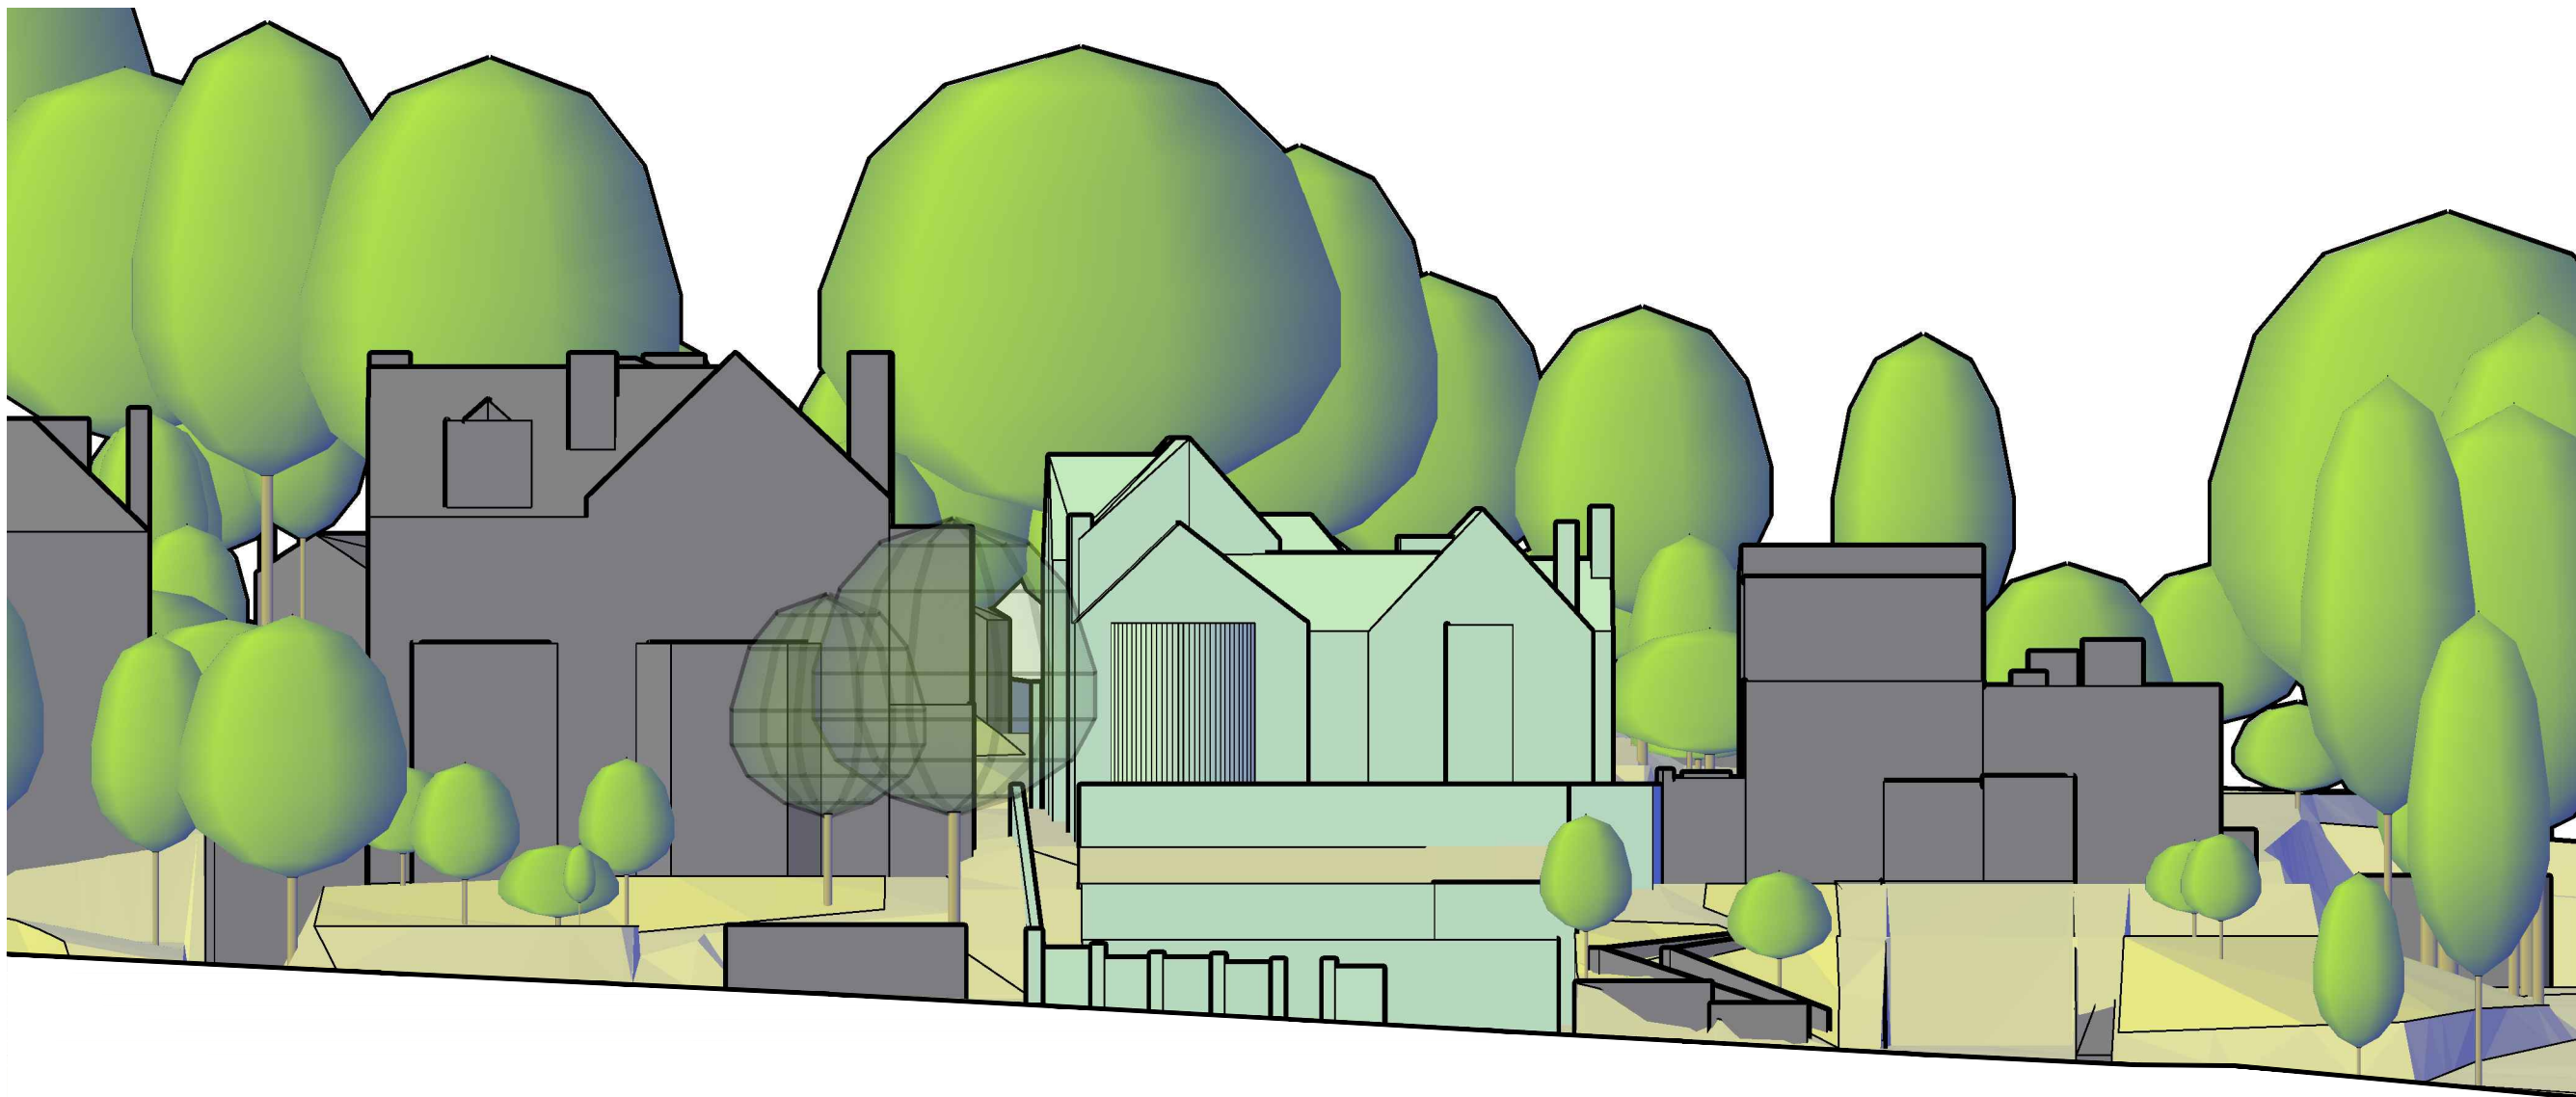


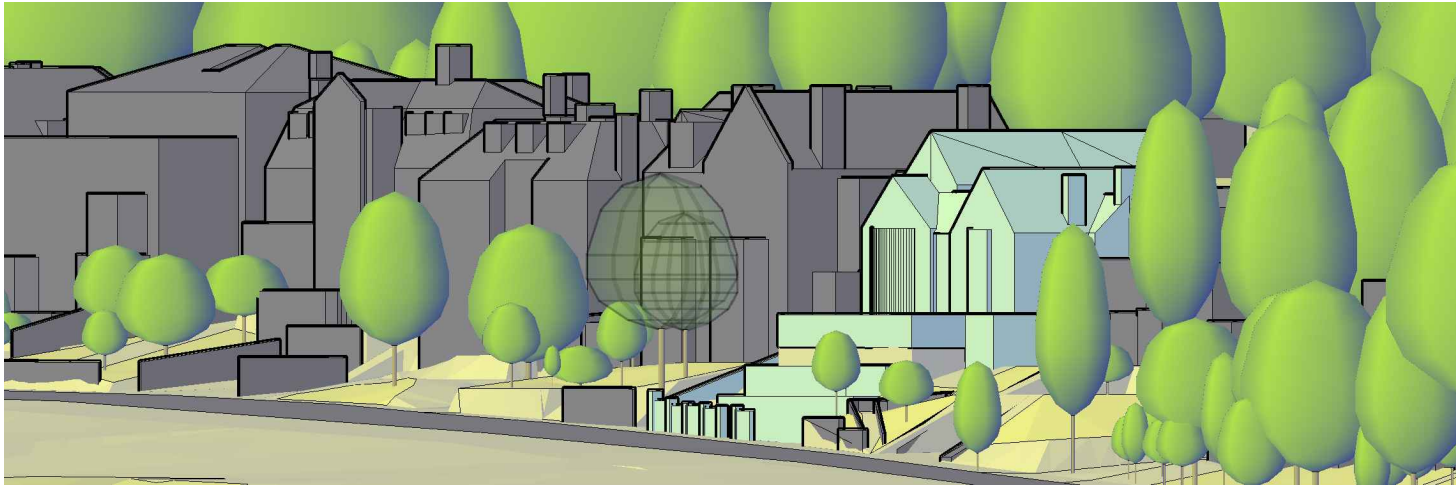

NORTH-EAST STREET VIEW

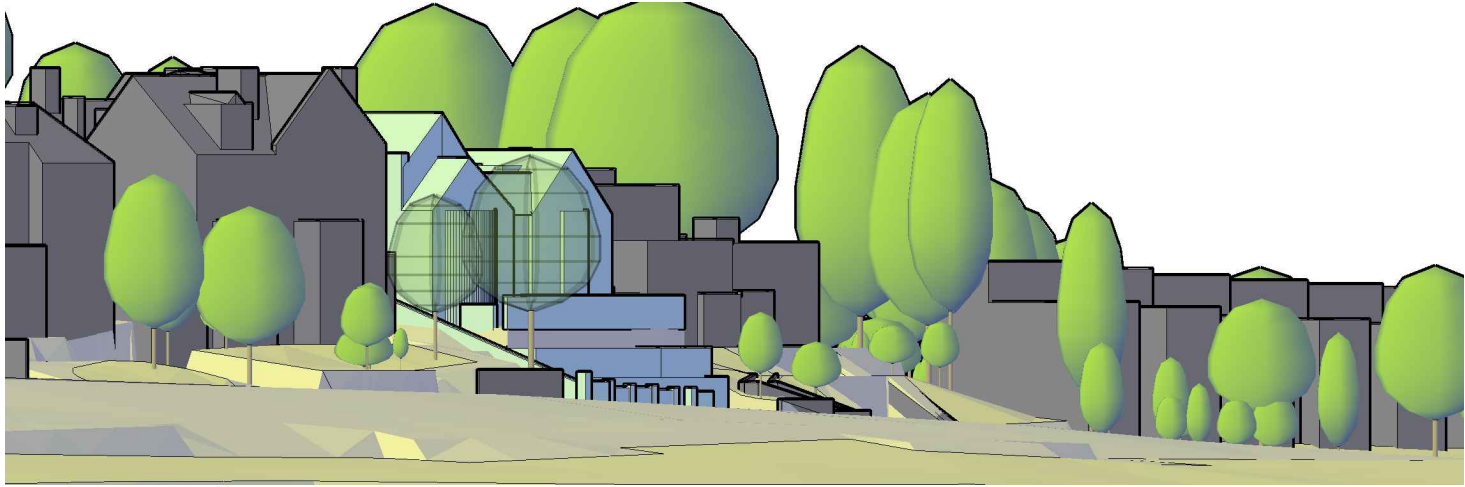

NORTH-WEST STREET VIEW

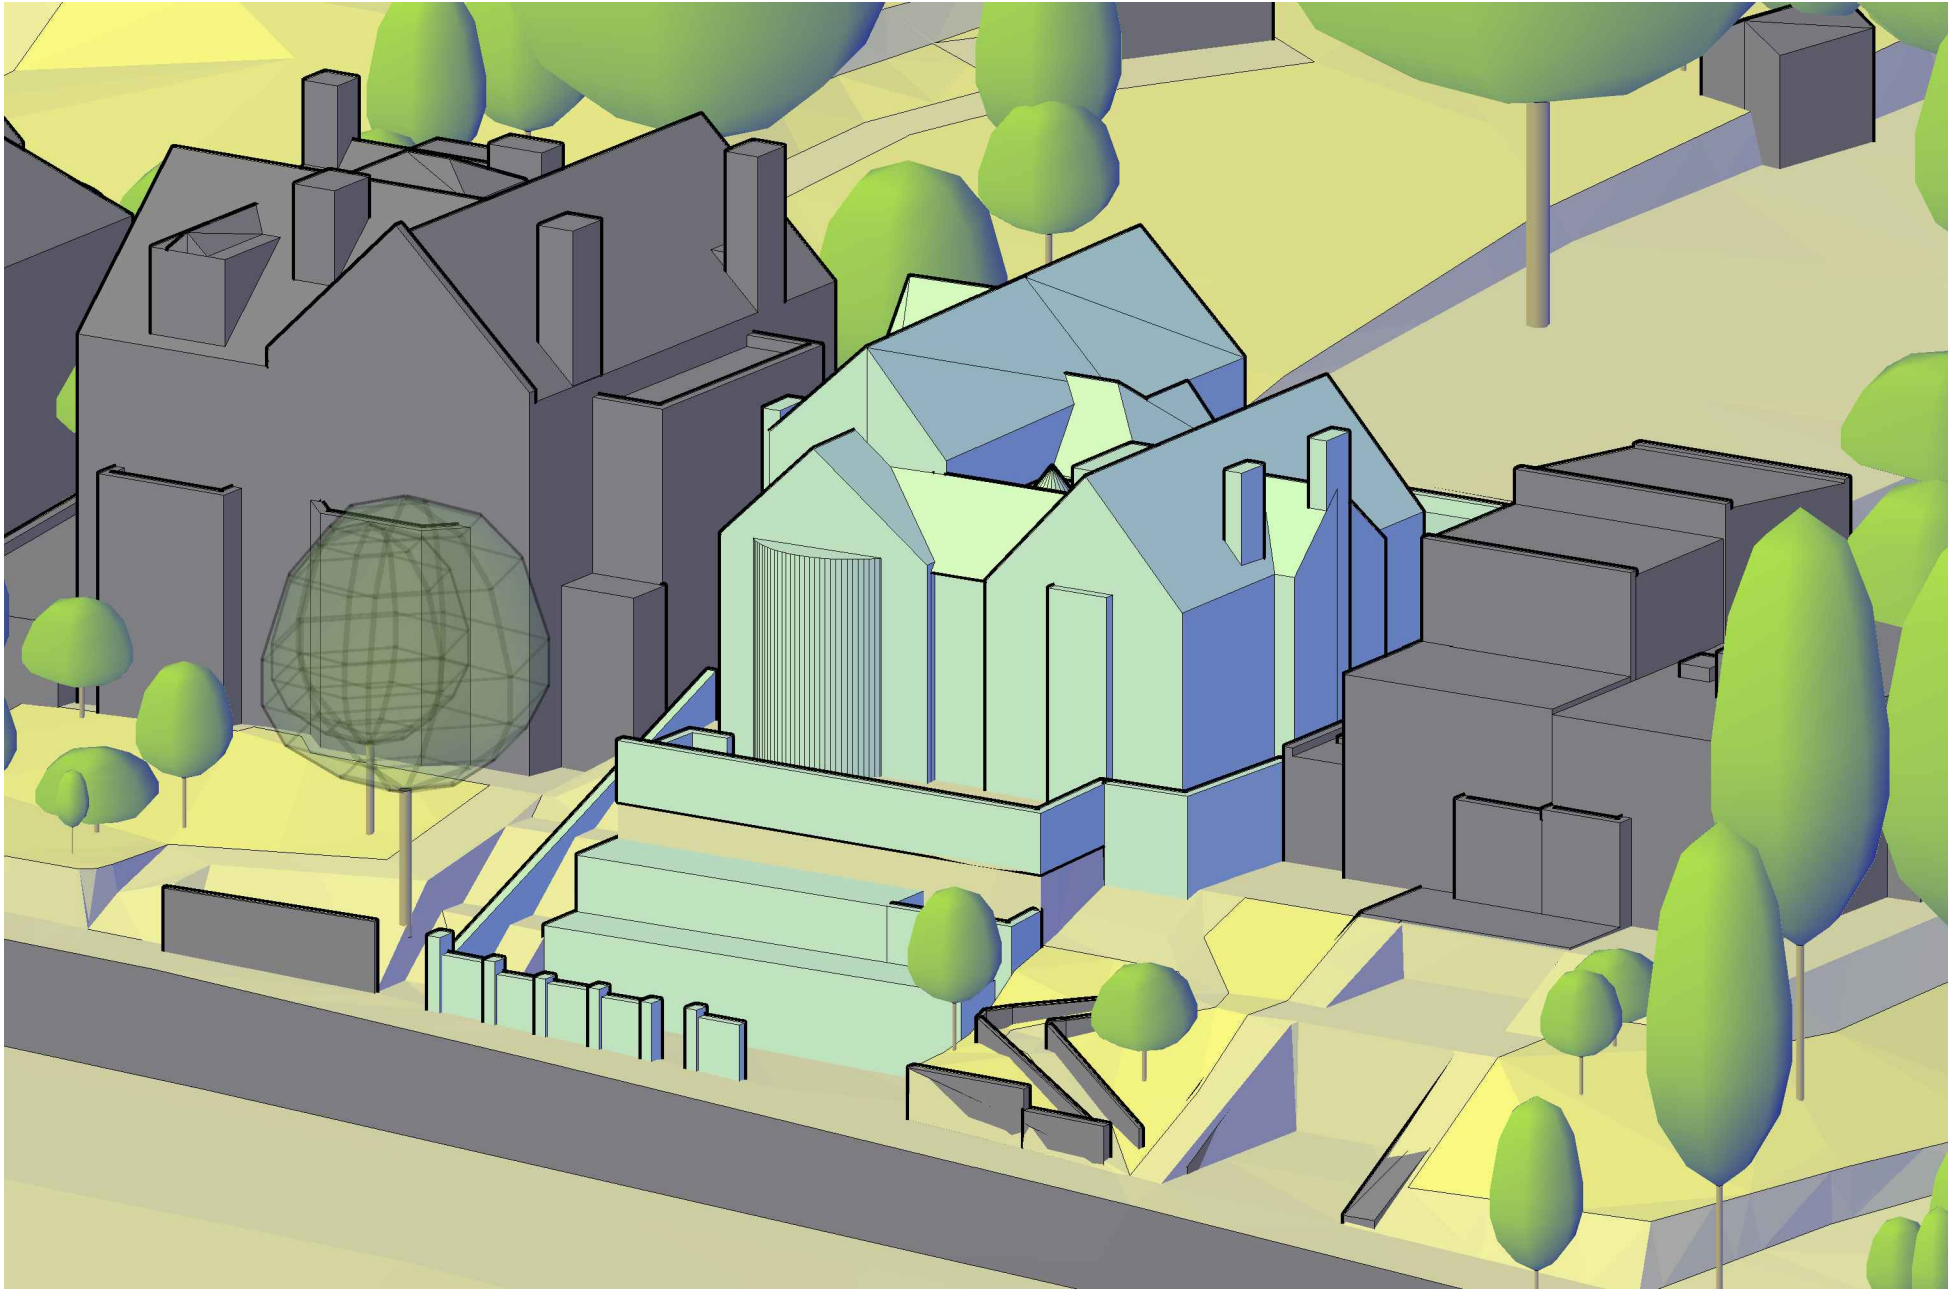

SOUTH-WEST VIEW



SOUTH-EAST VIEW



NORTH-WEST VIEW