


Key



Denotes position of Leveling Targets, fixed to party wall
500mm & 2000mm above Ground Floor Level.
Additional monitoring may be required for any cracking
noted in the Party Wall Surveyor's survey.
Levels to be checked both vertically and horizontally

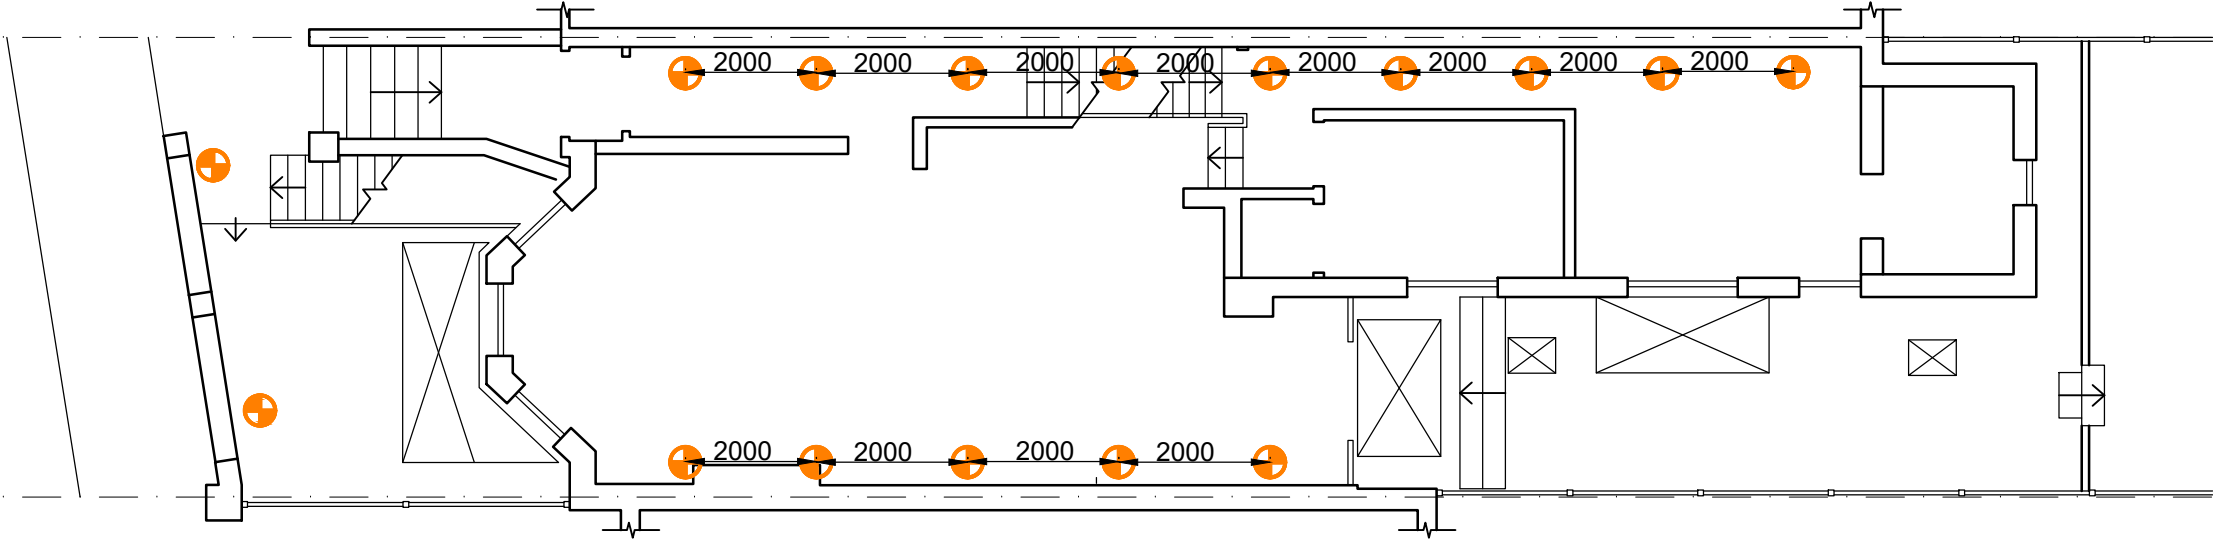

Ground Floor Plan
Scale 1:50

Job Number	Date
190906	Nov '19
Dwg Number	Rev
SM-20	1
Drawn	Ch'kd
sb	pdh
Scale	
As shown @ A3	

Client: Advantage Basement & Cellar Company Ltd
Project: 15 Lyncroft Gardens
Title : Movement monitoring layout

Croft
Structural
Engineers

Clockshop Mews,
r/o 60 Saxon Rd,
London, SE25 5EH.
020 8684 4744
www.croftse.co.uk

1	29/07/2020	Front garden positions added
-	27/11/2019	First issue for comment
Rev	Date	Amendments