



EXISTING

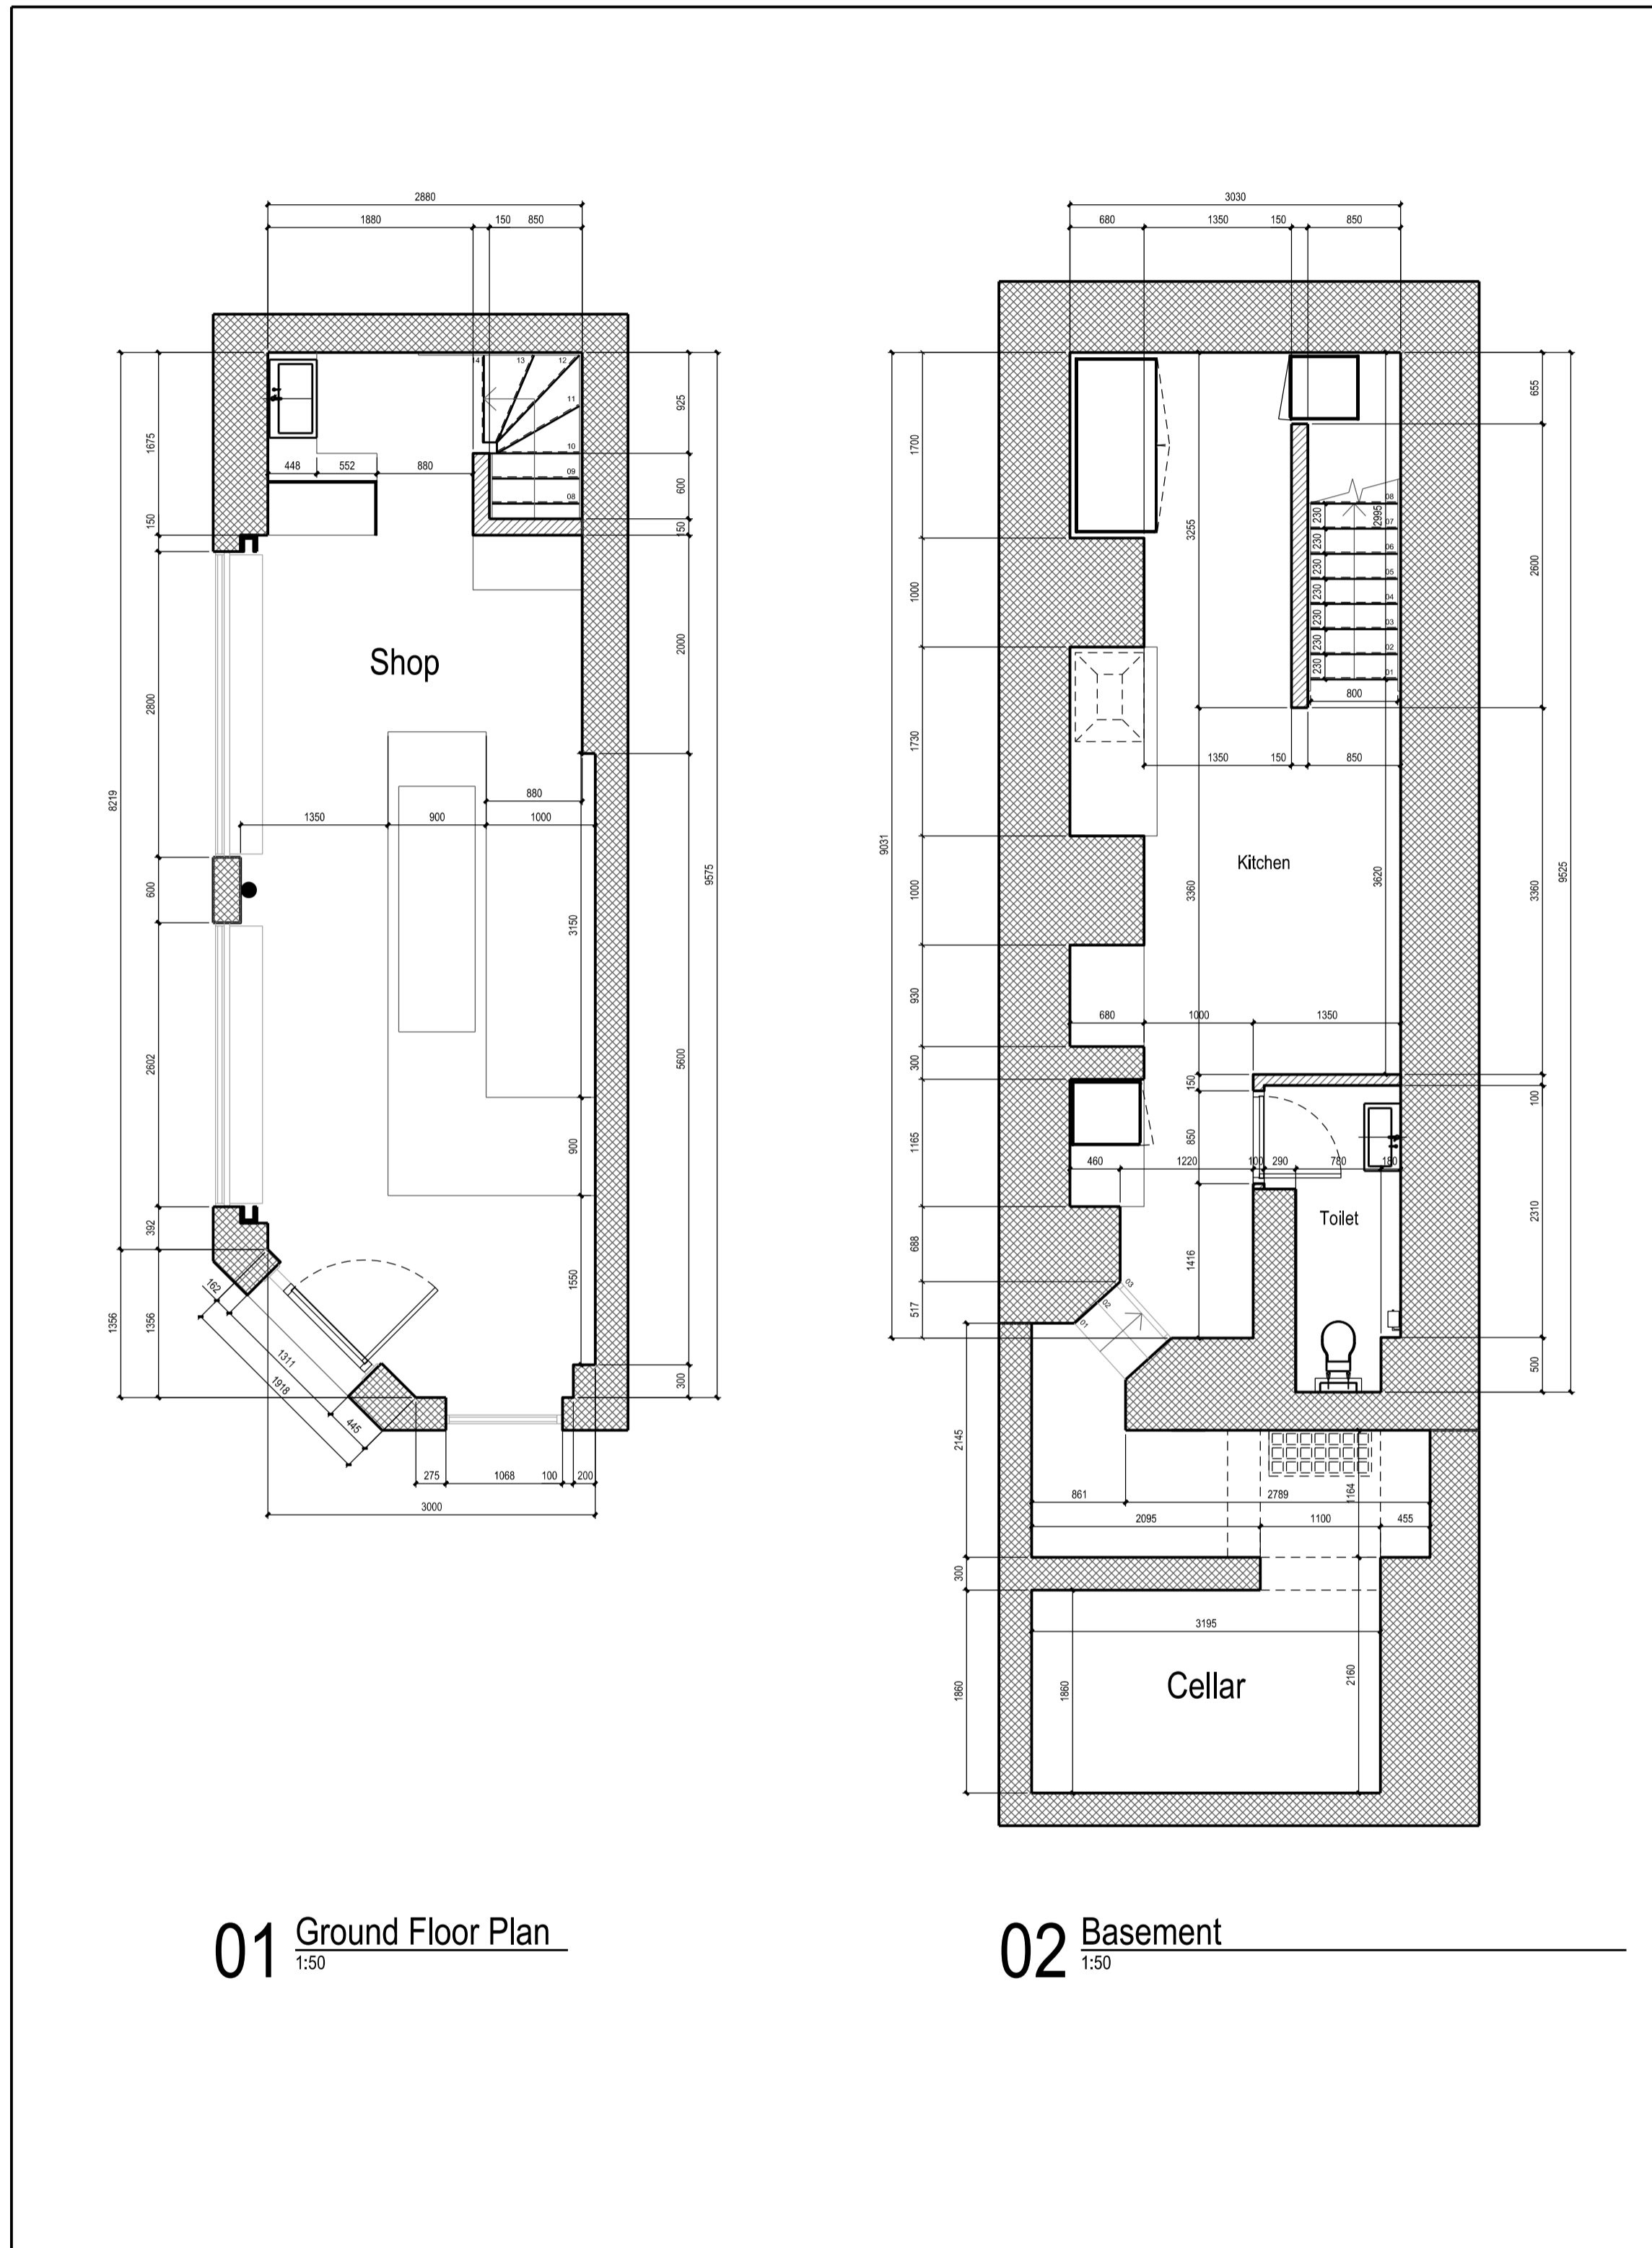


AS PROPOSED

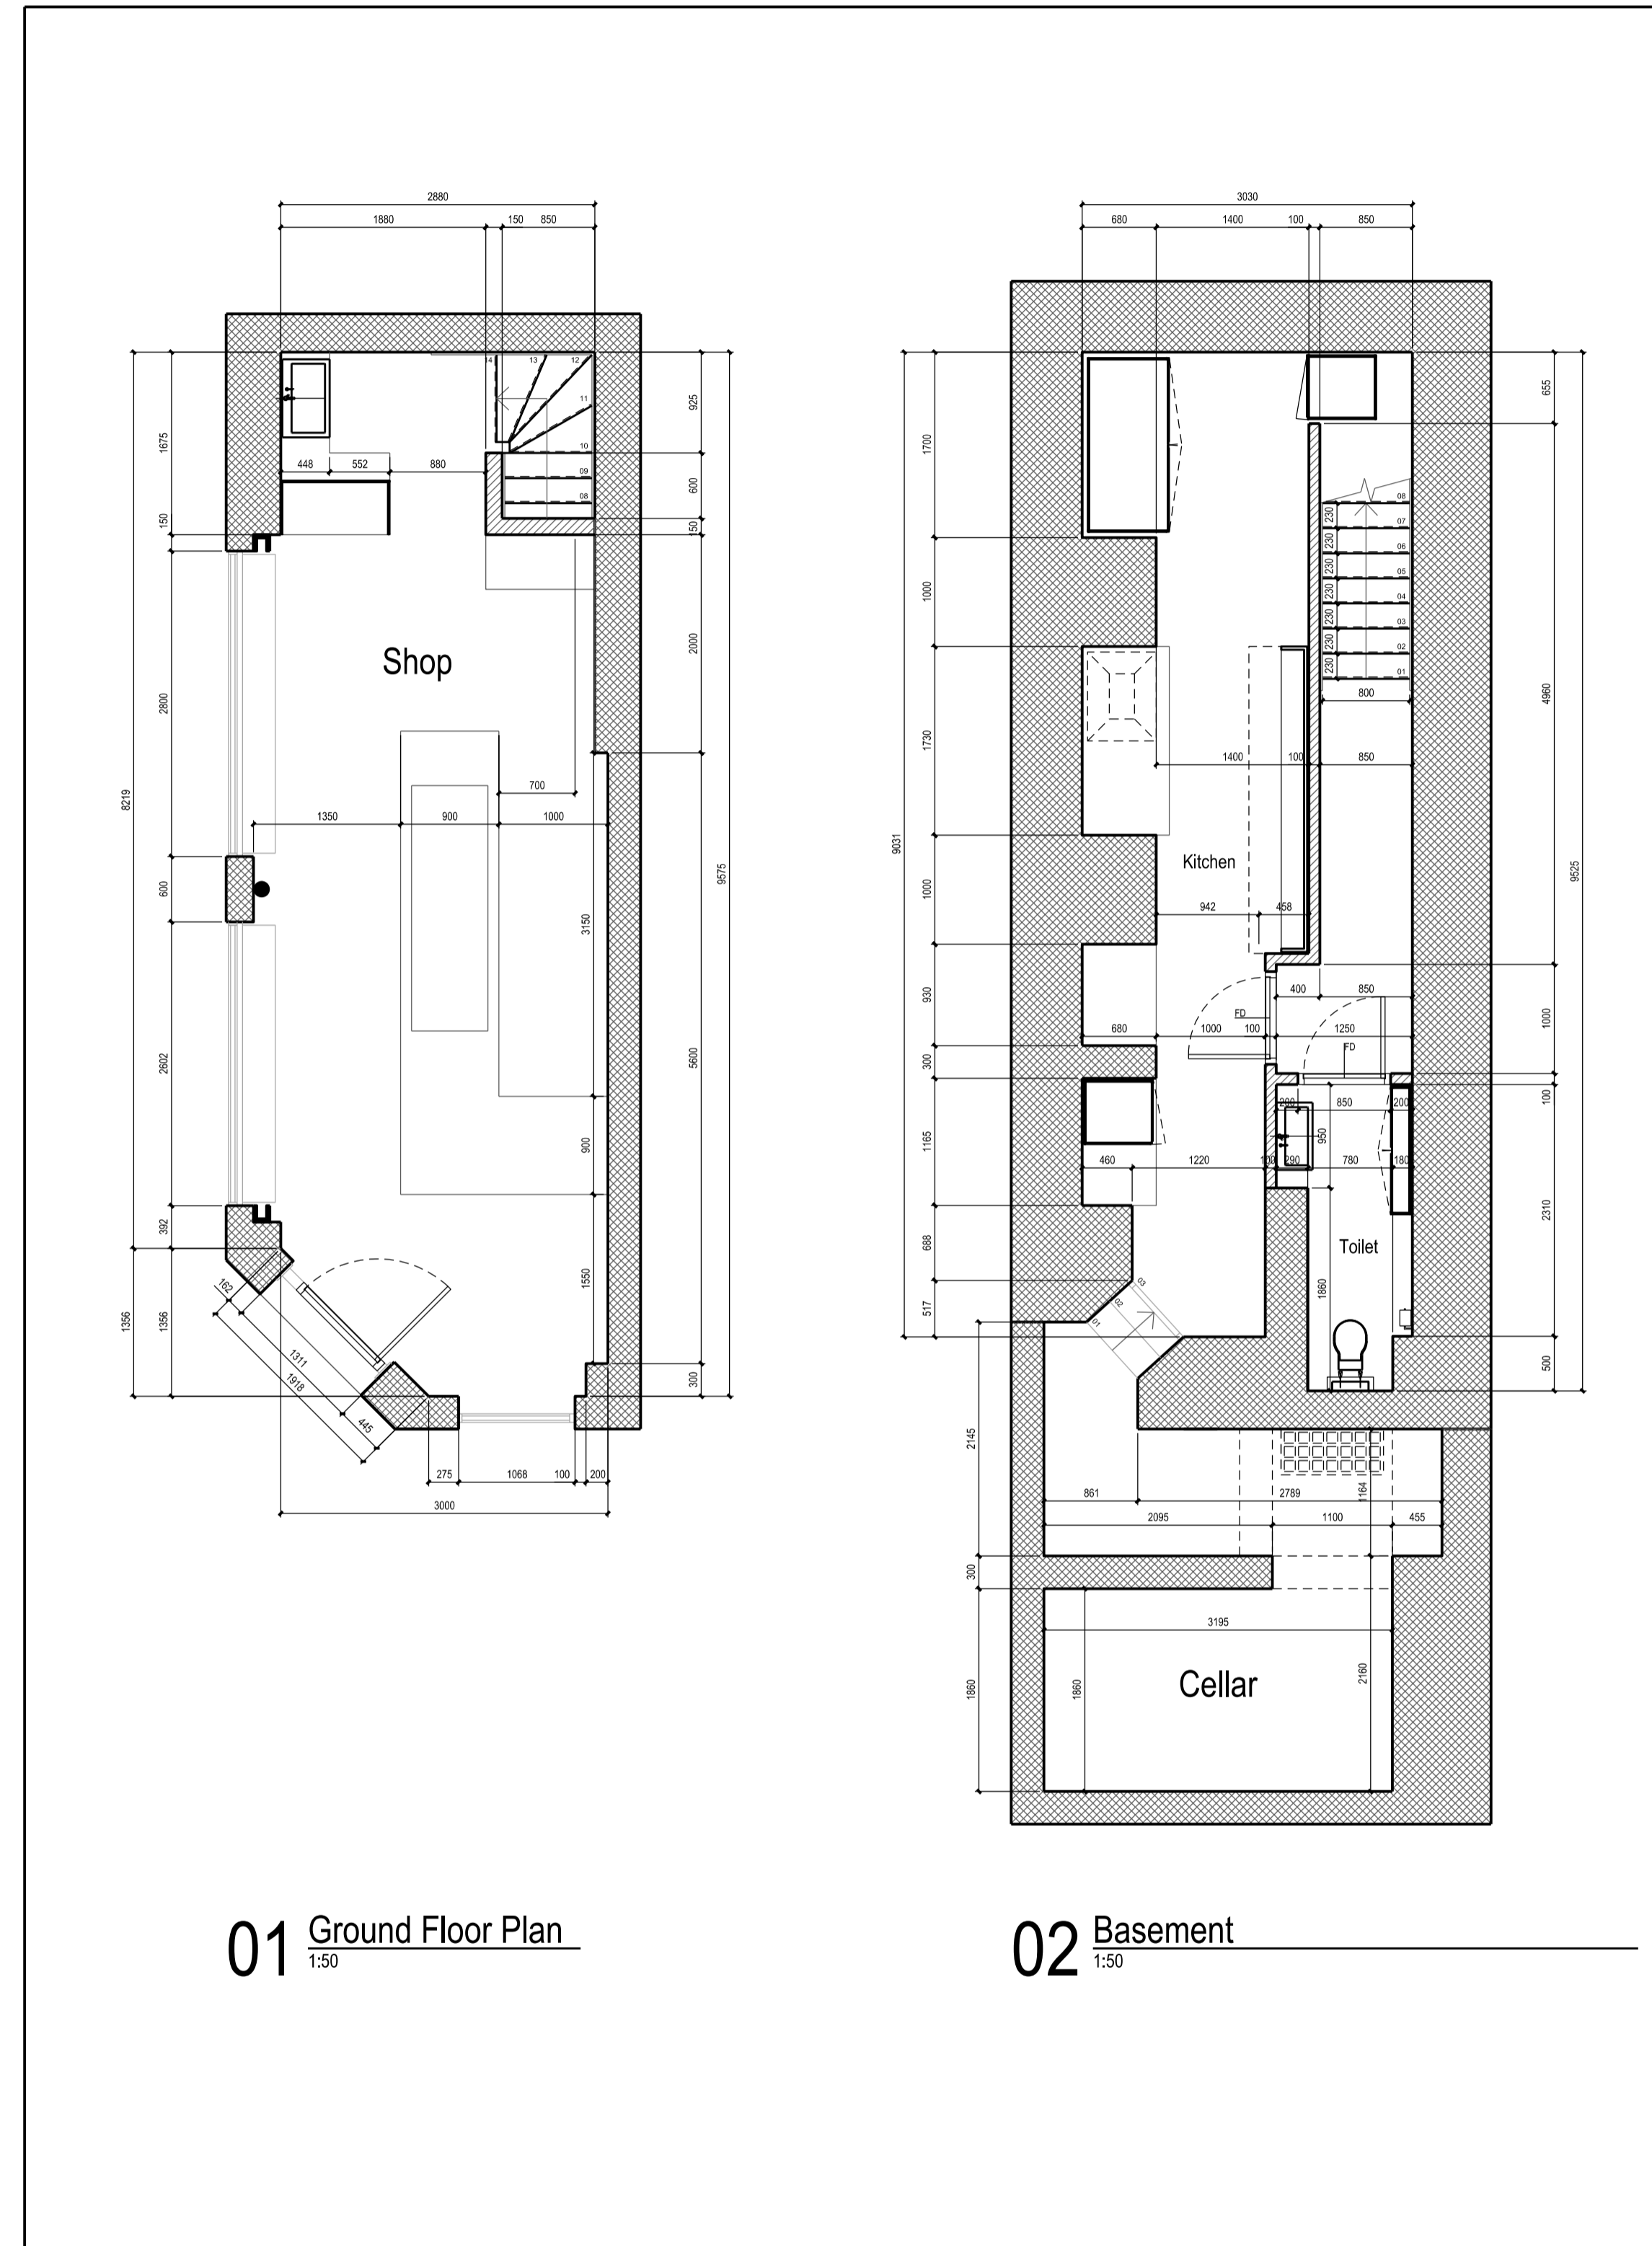

- General Notes
1. Do not scale drawings. Dimensions govern.
 2. All dimensions are in millimetres unless noted otherwise.
 3. All levels are in metres unless noted otherwise.
 4. All dimensions shall be verified on site before proceeding with the work.
 5. The Architect shall be notified in writing of any discrepancies.
 6. Any areas indicated on this sheet are approximate and indicative only.

Rev.	Date	Reason For Issue	Chk.
00	02/02/2020	For Table and Chair Licence	ADA

Key Plan
 Title number NGL896735
 Ordnance Survey map reference TQ3081NE
 Scale 1:1250
 Administrative area Camden

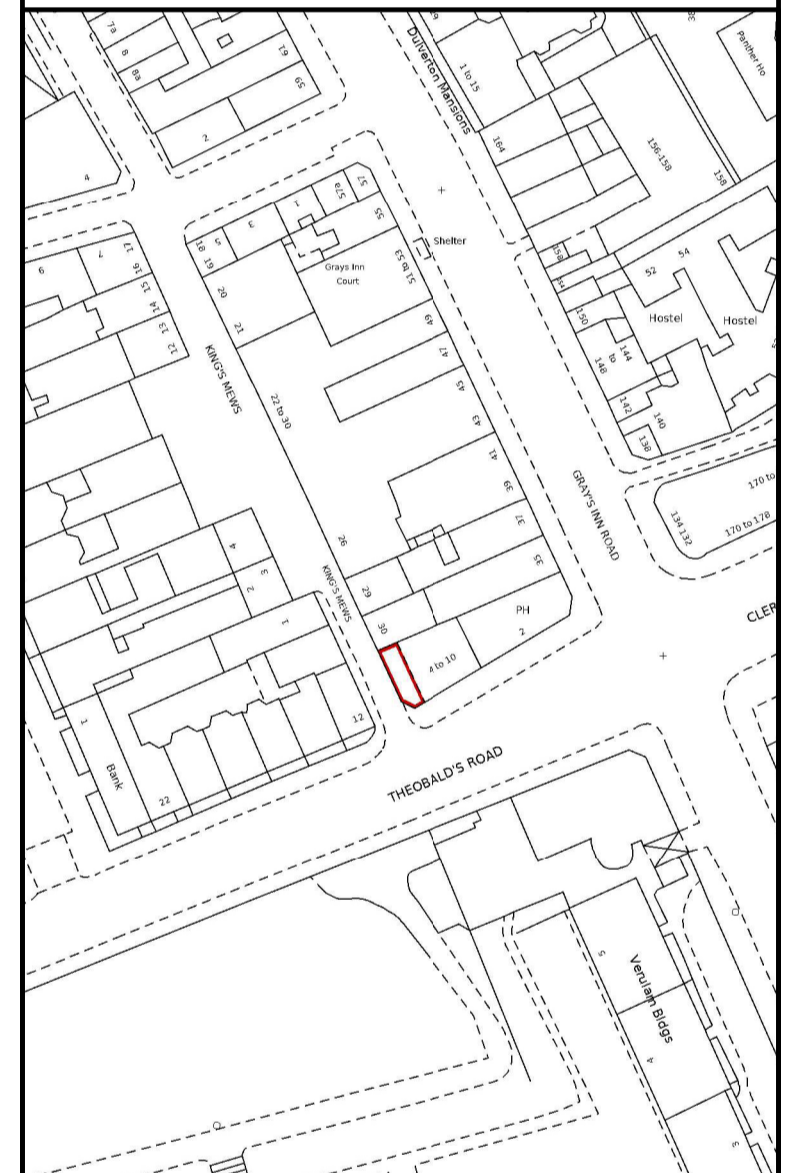

Arch. Andrea Degli Angeli
 ARB/RIBA
 483 Battersea Park Road
 15 Rutherford House
 London SW11 4BT
 T +44 (0)7484240877
 E arch.andreadegliangeli@gmail.com

Client
Mr. Alessandro Verdenelli

Project
SUSHI CAPCAKE
 EXTERNAL STREET TRADING
 10 Theobald's Road
 London WC1X 8PN

Title
Internal Arrangement
 Existing and as Proposed
 Ground and Basement Floor Plans

Project No.	Date	Scale at ISO A1
20001	15/03/2020	1:50
Number	Revision	
A-001-XX-02	00	