


38-40 Eton Avenue
 FLAT 6
 London
 NW3 3HL

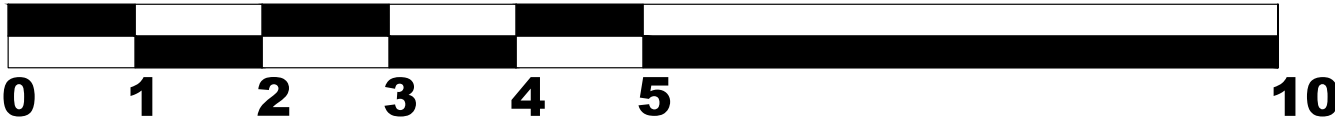

SCALE BAR 1:50



Lower Ground floor

AYRTON
 WINDOWS & DOORS

AYRTON WINDOWS & DOORS
 The Showroom 406-408 Merton Road, SW18 5AD, Wandsworth
 Tel-(020)-8877-8920
 e-mail-enquiries@ayrtonbespoke.co.uk


ALL DIMENSIONS TO BE CHECKED ON SITE BEFORE COMMENCING WORK. NO DIMENSIONS TO BE SCALED FROM THIS DRAWING.
 If this drawing or any part thereof is used for any purpose other than assessing the design and/or specification of Ayrton Bespoke Ltd without the express written permission of Ayrton Bespoke Ltd, a fee will be charged being the actual cost of production of the drawing or its value to the user, whichever is the greater.

| | | |
|-----------------------------|------------------------------|--------------------|
| Project 10058 - Jin Wang | Drawn By Mindaugas Kazeva | Scale 1:50 @ A3 |
| Element Front Elevation | Date 19/08/2020 | Chkd By ---- |

38-40 Eton Avenue
 FLAT 6
 London
 NW3 3HL



SCALE BAR 1:50

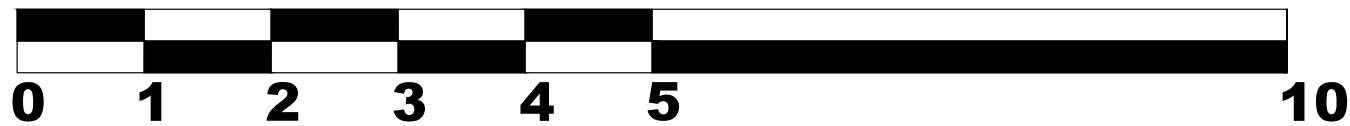

AYRTON
 WINDOWS & DOORS

AYRTON WINDOWS & DOORS
 The Showroom 406-408 Merton Road, SW18 5AD, Wandsworth
 Tel-(020)-8877-8920
 e-mail-enquiries@ayrtonbespoke.co.uk

ALL DIMENSIONS TO BE CHECKED ON SITE BEFORE COMMENCING WORK. NO DIMENSIONS TO BE SCALED FROM THIS DRAWING.
 If this drawing or any part thereof is used for any purpose other than assessing the design and/or specification of Ayrton Bespoke Ltd without the express written permission of Ayrton Bespoke Ltd,
 a fee will be charged being the actual cost of production of the drawing or its value to the user, whichever is the greater.

Project
 10058 - Jin Wang

Drawn By
 Mindaugas Kazeva

Scale
 1:50 @ A3

Element
 Rear Elevation

Date
 19/08/2020

Chkd By
