



Timber structure with GRP roof

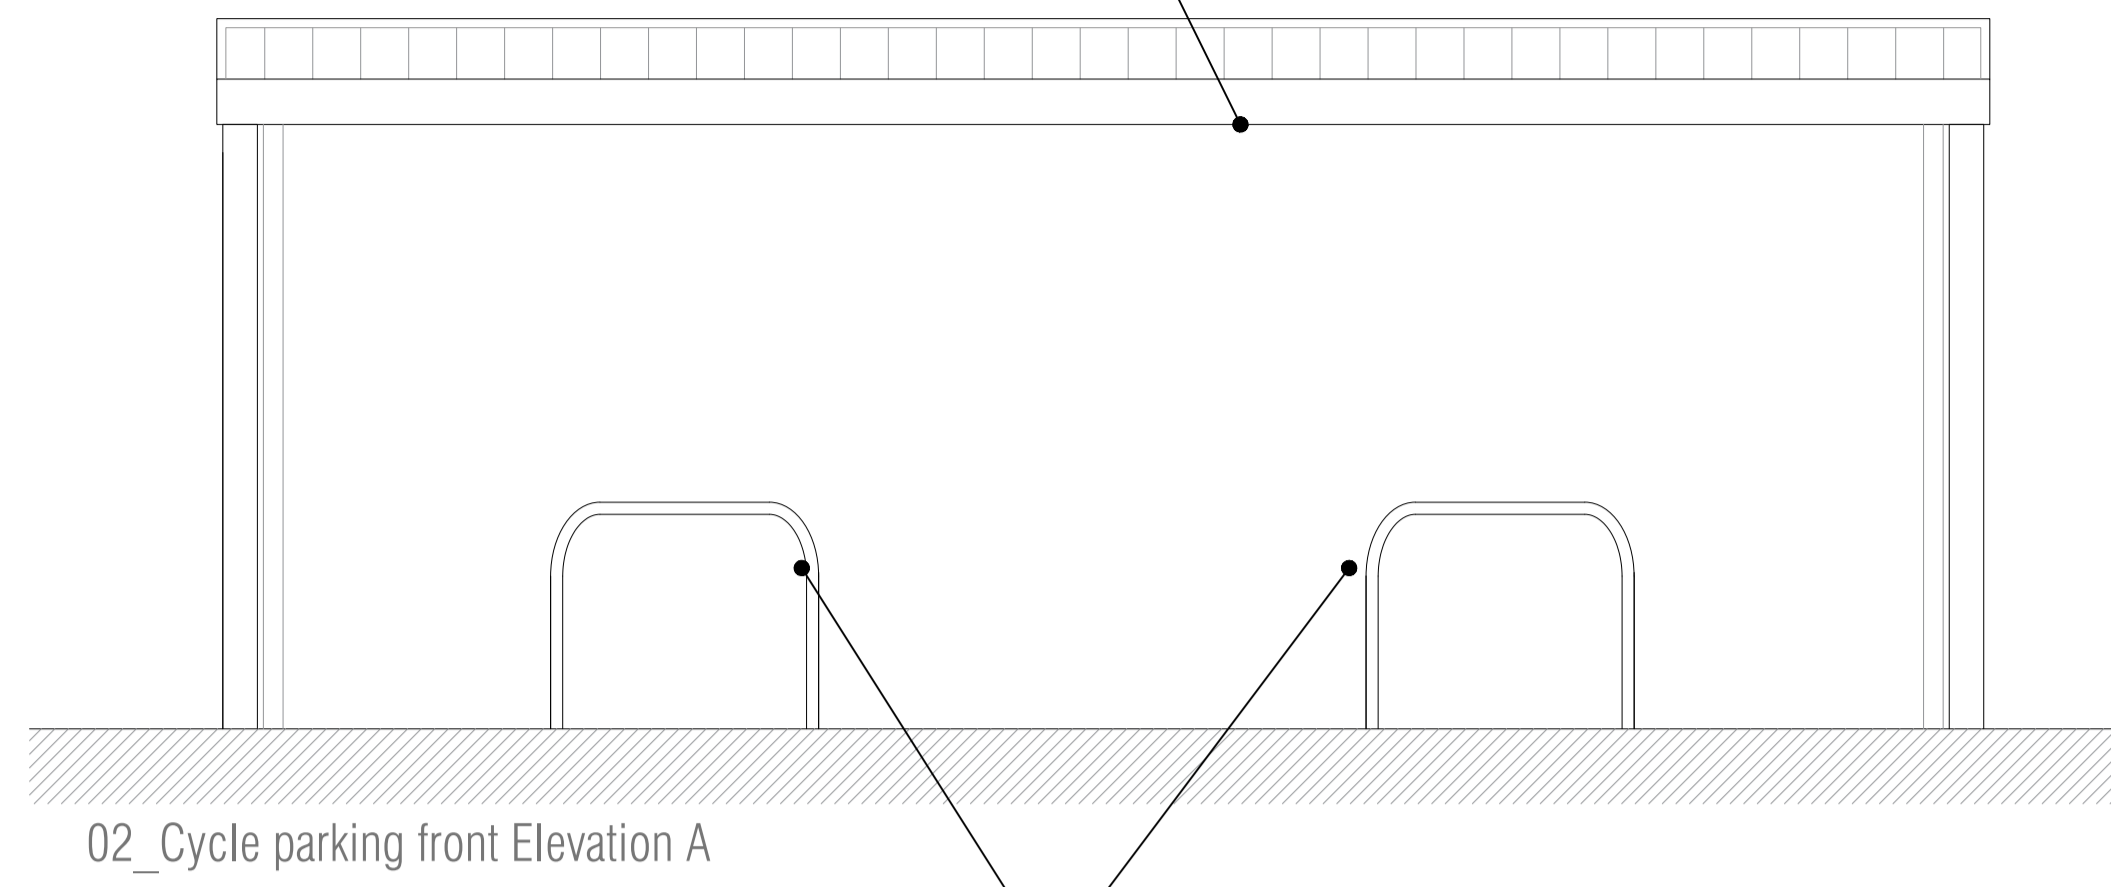



Sheffield stand

Timber structure with GRP roofing

Sheffield stand

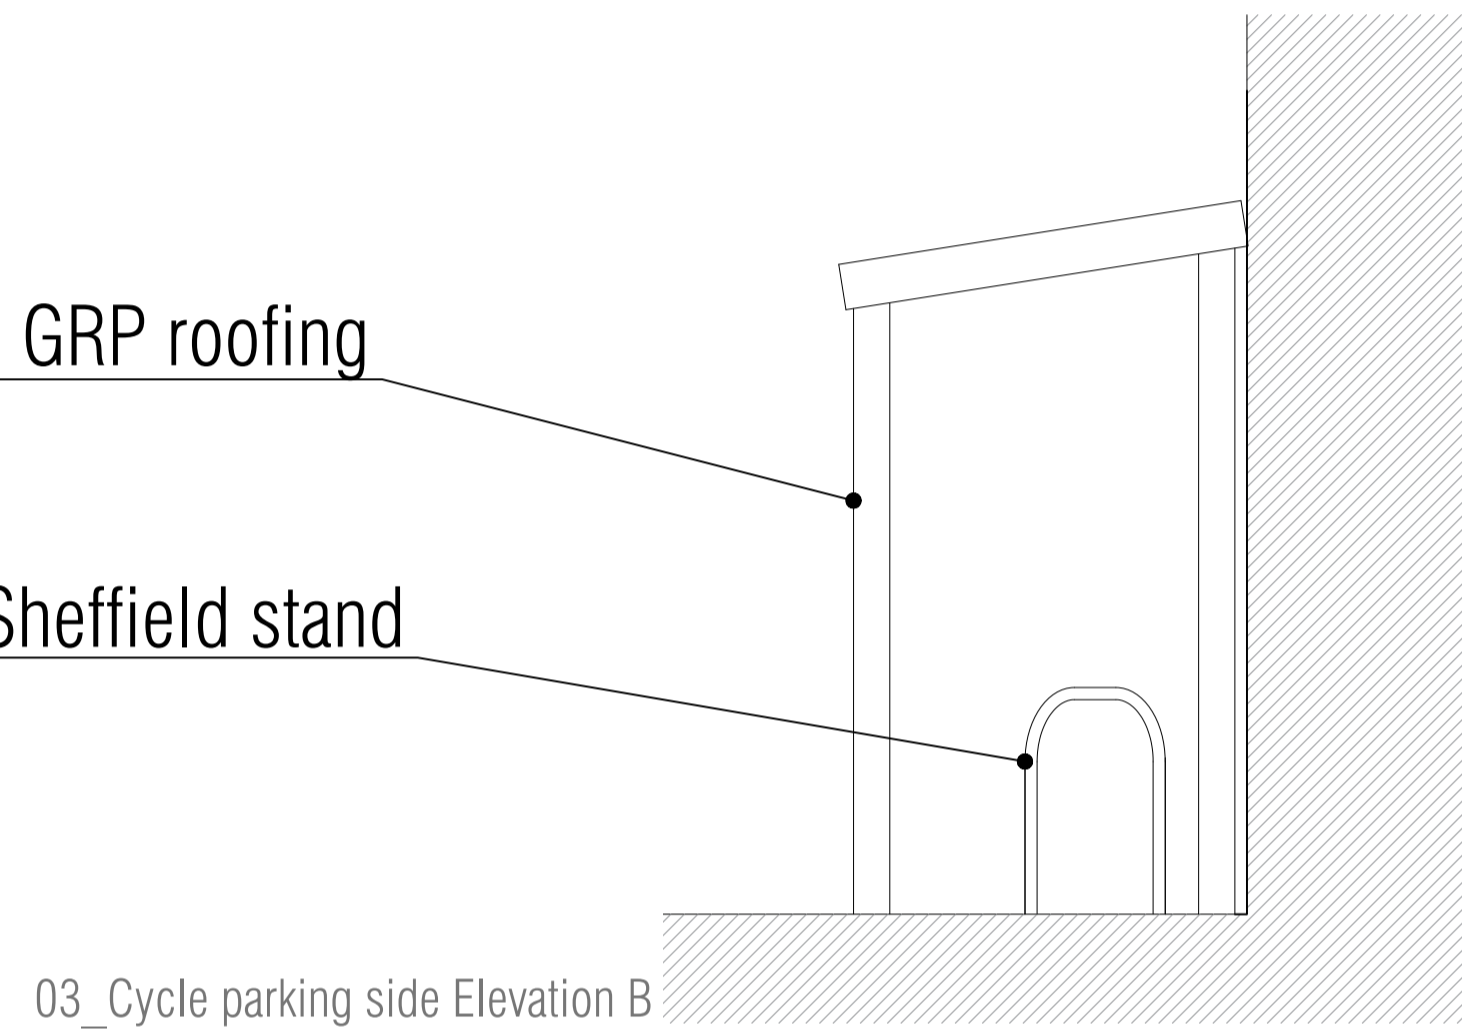

Secured entrance to courtyard

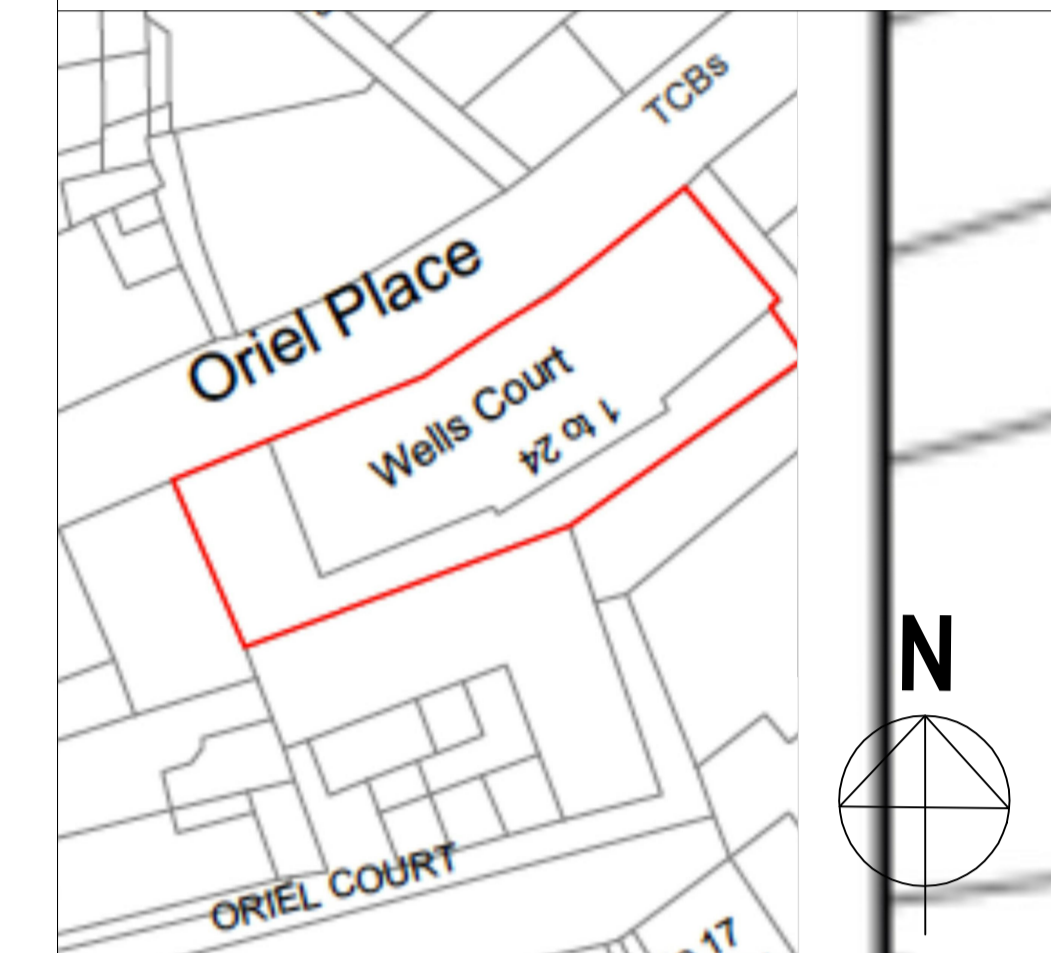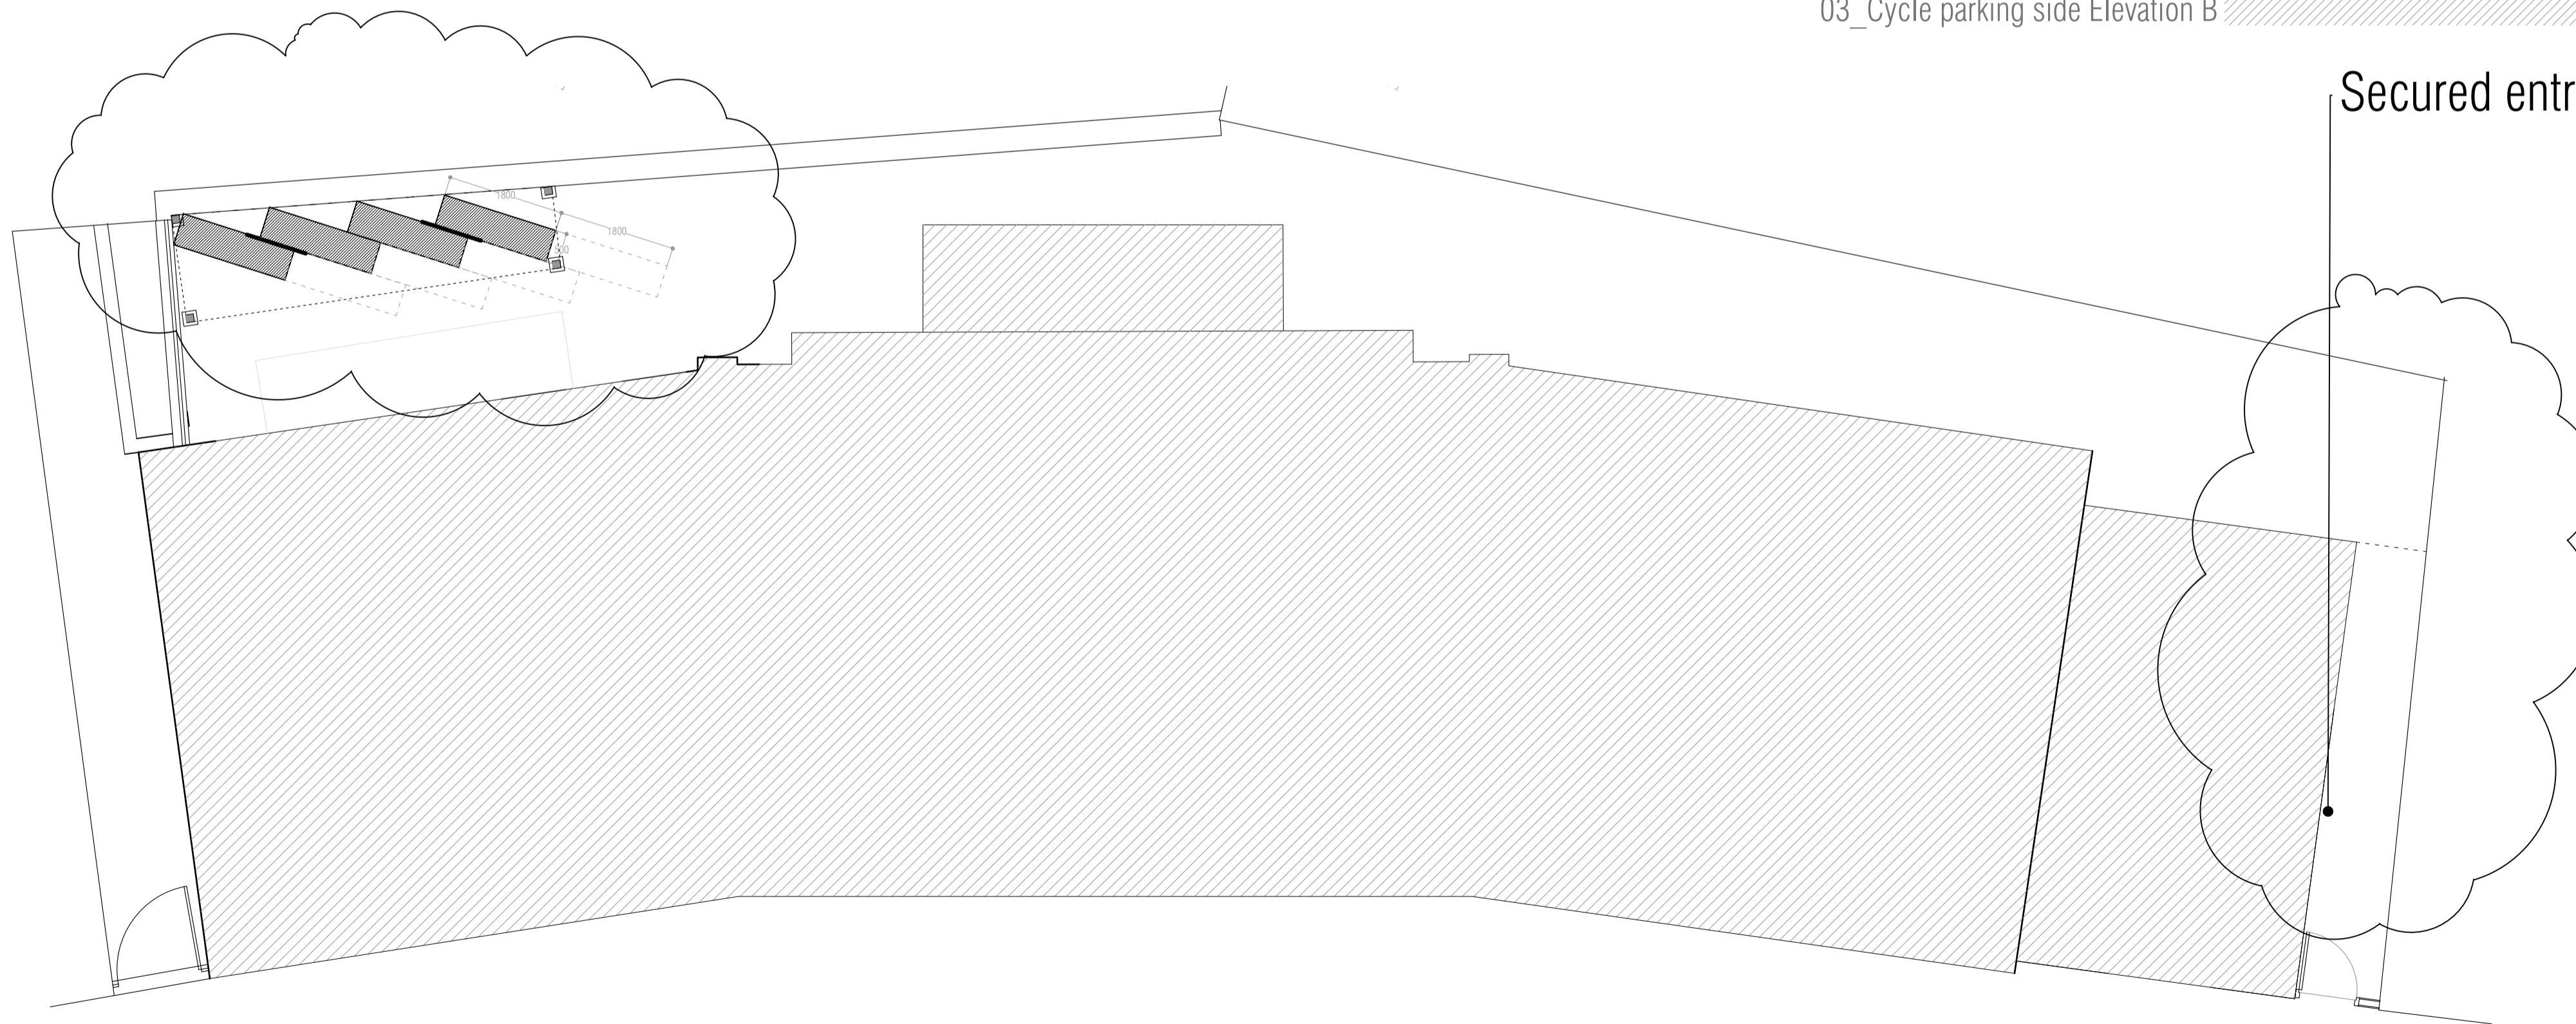

Rev.	Date	Reason for Issue
PL01	24-08-20	For planning
PL00	-	For planning

Project
WELLS COURT
 Oriel Place
 NW3 1QN

Title
Ground floor plan
Cycle storage

Job No. A1807	Date January 2020	Drawn JG
Scale 1:75_@A1 1:150_@A3	Drawing No. P-A001	Revision PL01

