


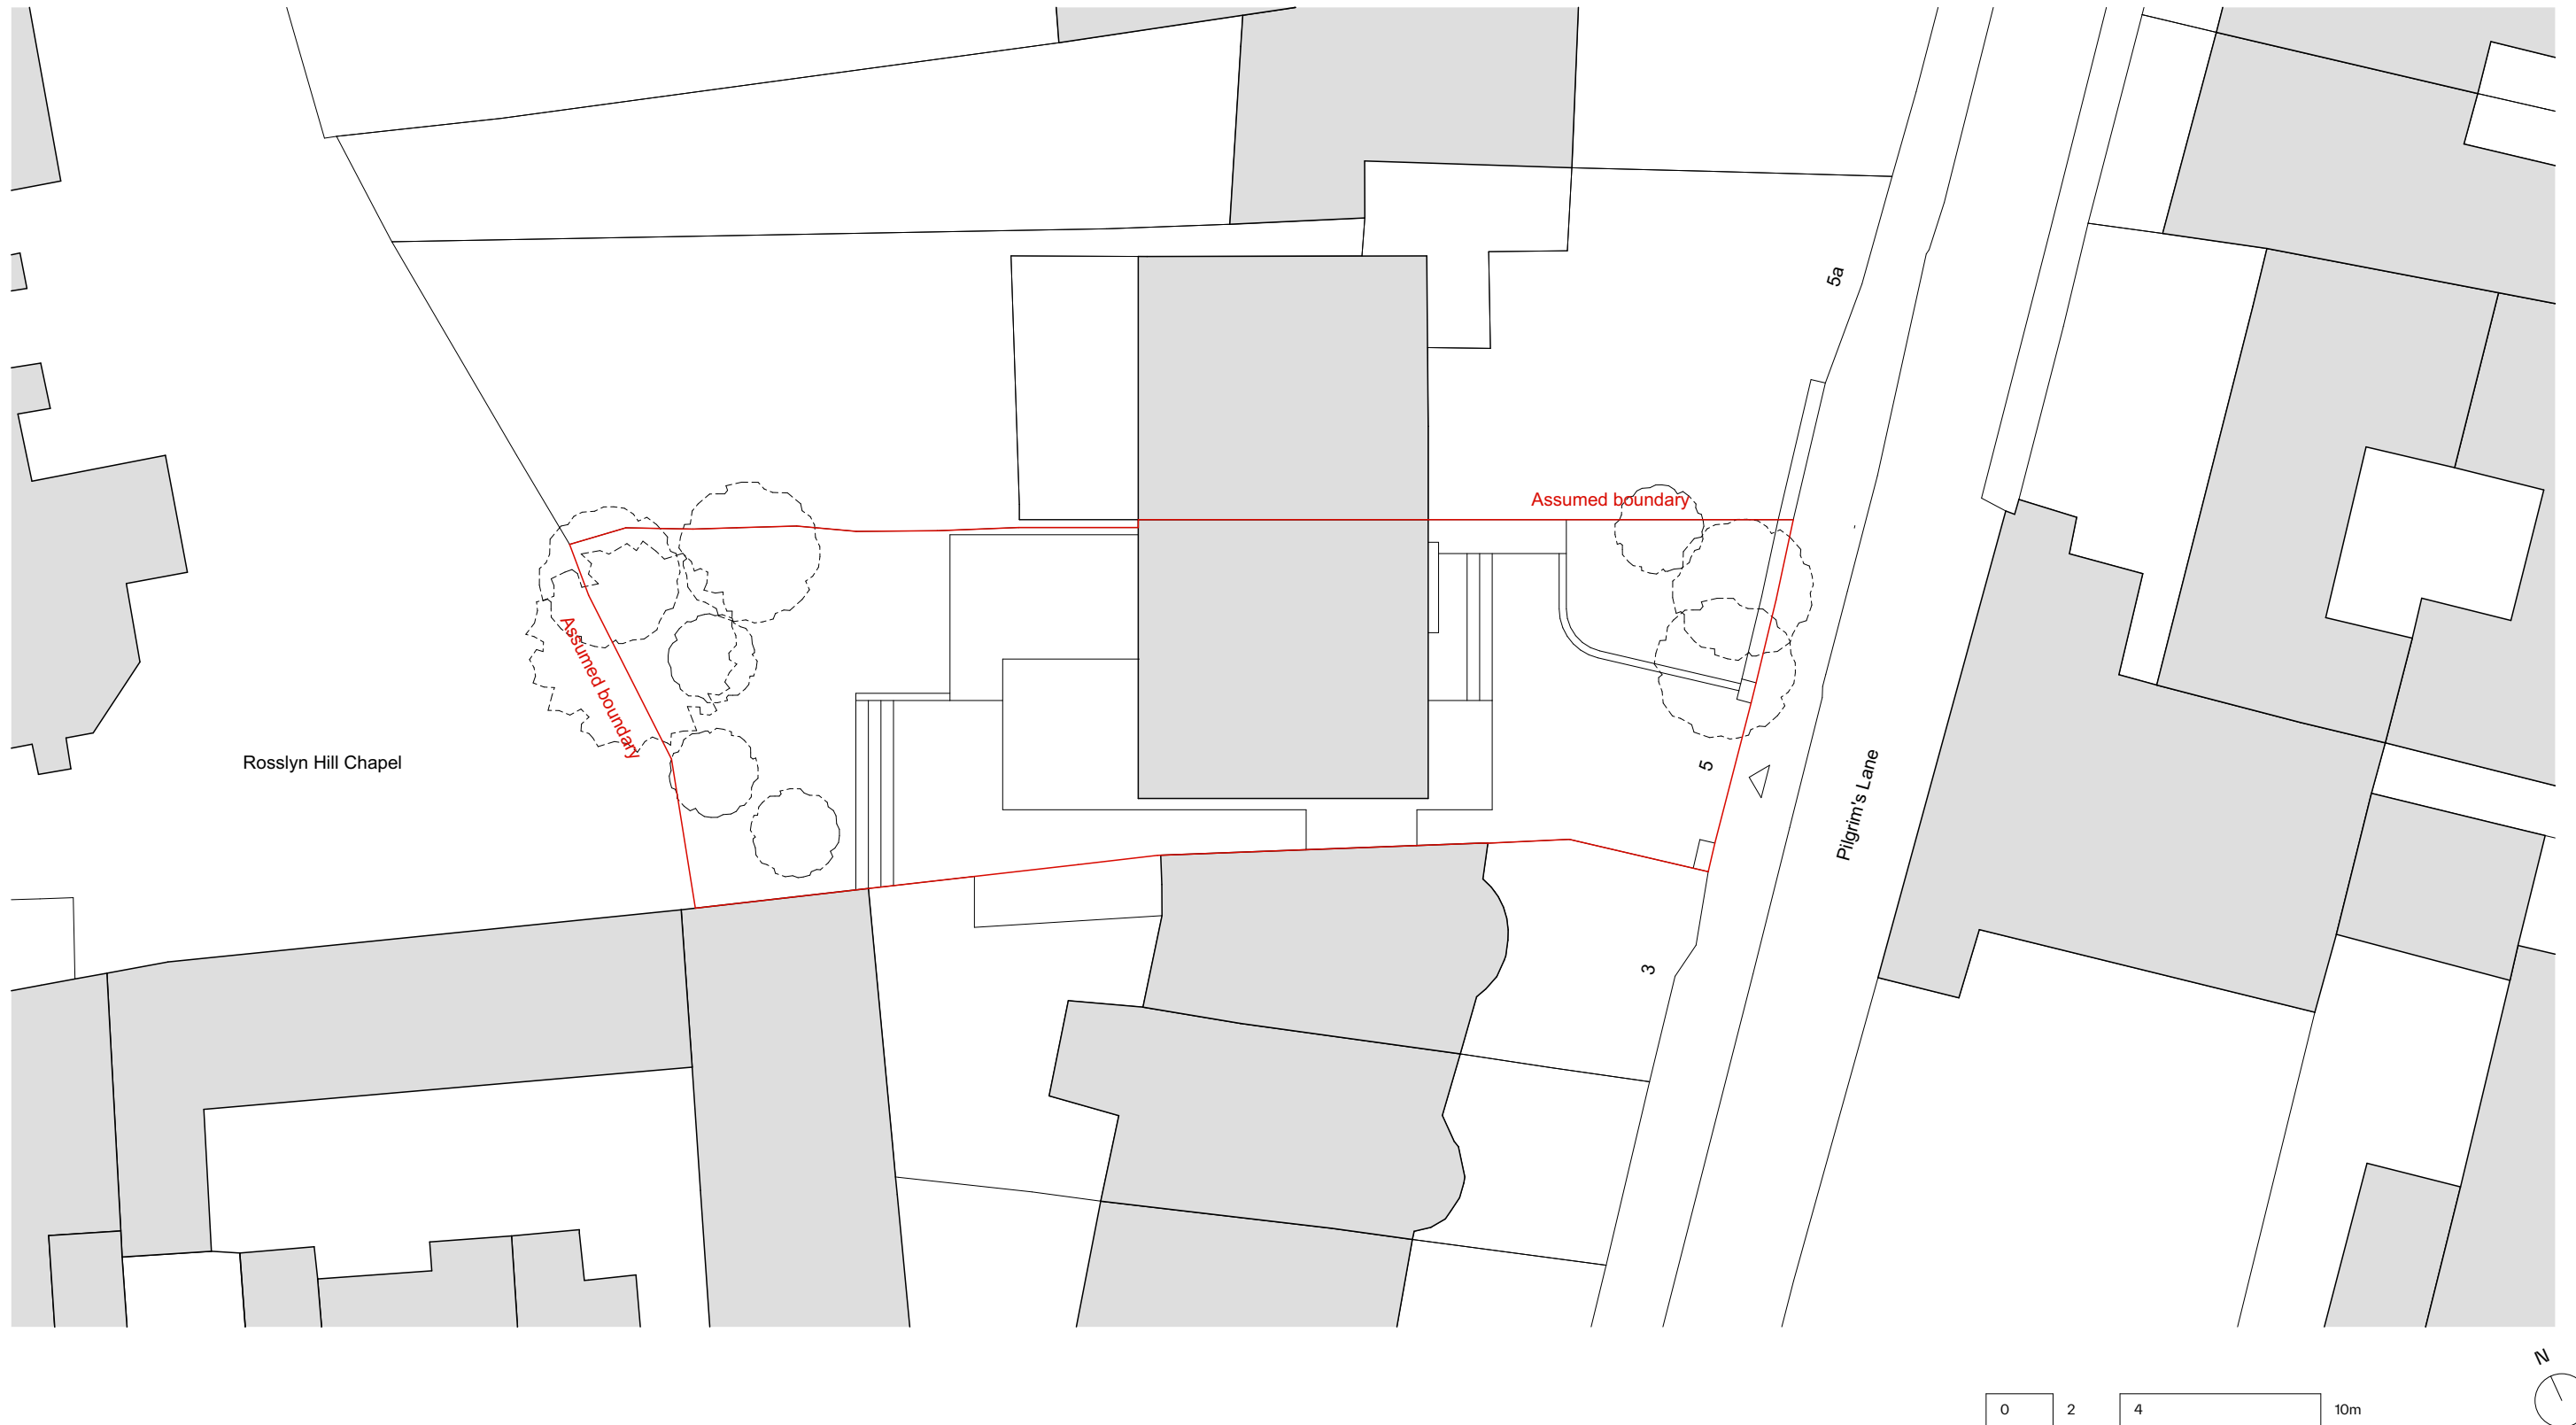

PINZAUER

44 GREAT RUSSELL STREET
LONDON WC1B 3PA
WWW.PINZAUER.COM

[illegible]

Project

5 Pilgrim's Lane

Client
Laura Marks

Project number
005

Drawing name


Proposed site plan

Drawing number

10

Date	28/09/2020
Scale / Format	1:200 at A3 / 1:100 at A1
Drawn / Checked	GB / GB
Approved	
CAD Reference	005_PL_200.pln

Issue
00
ANNING

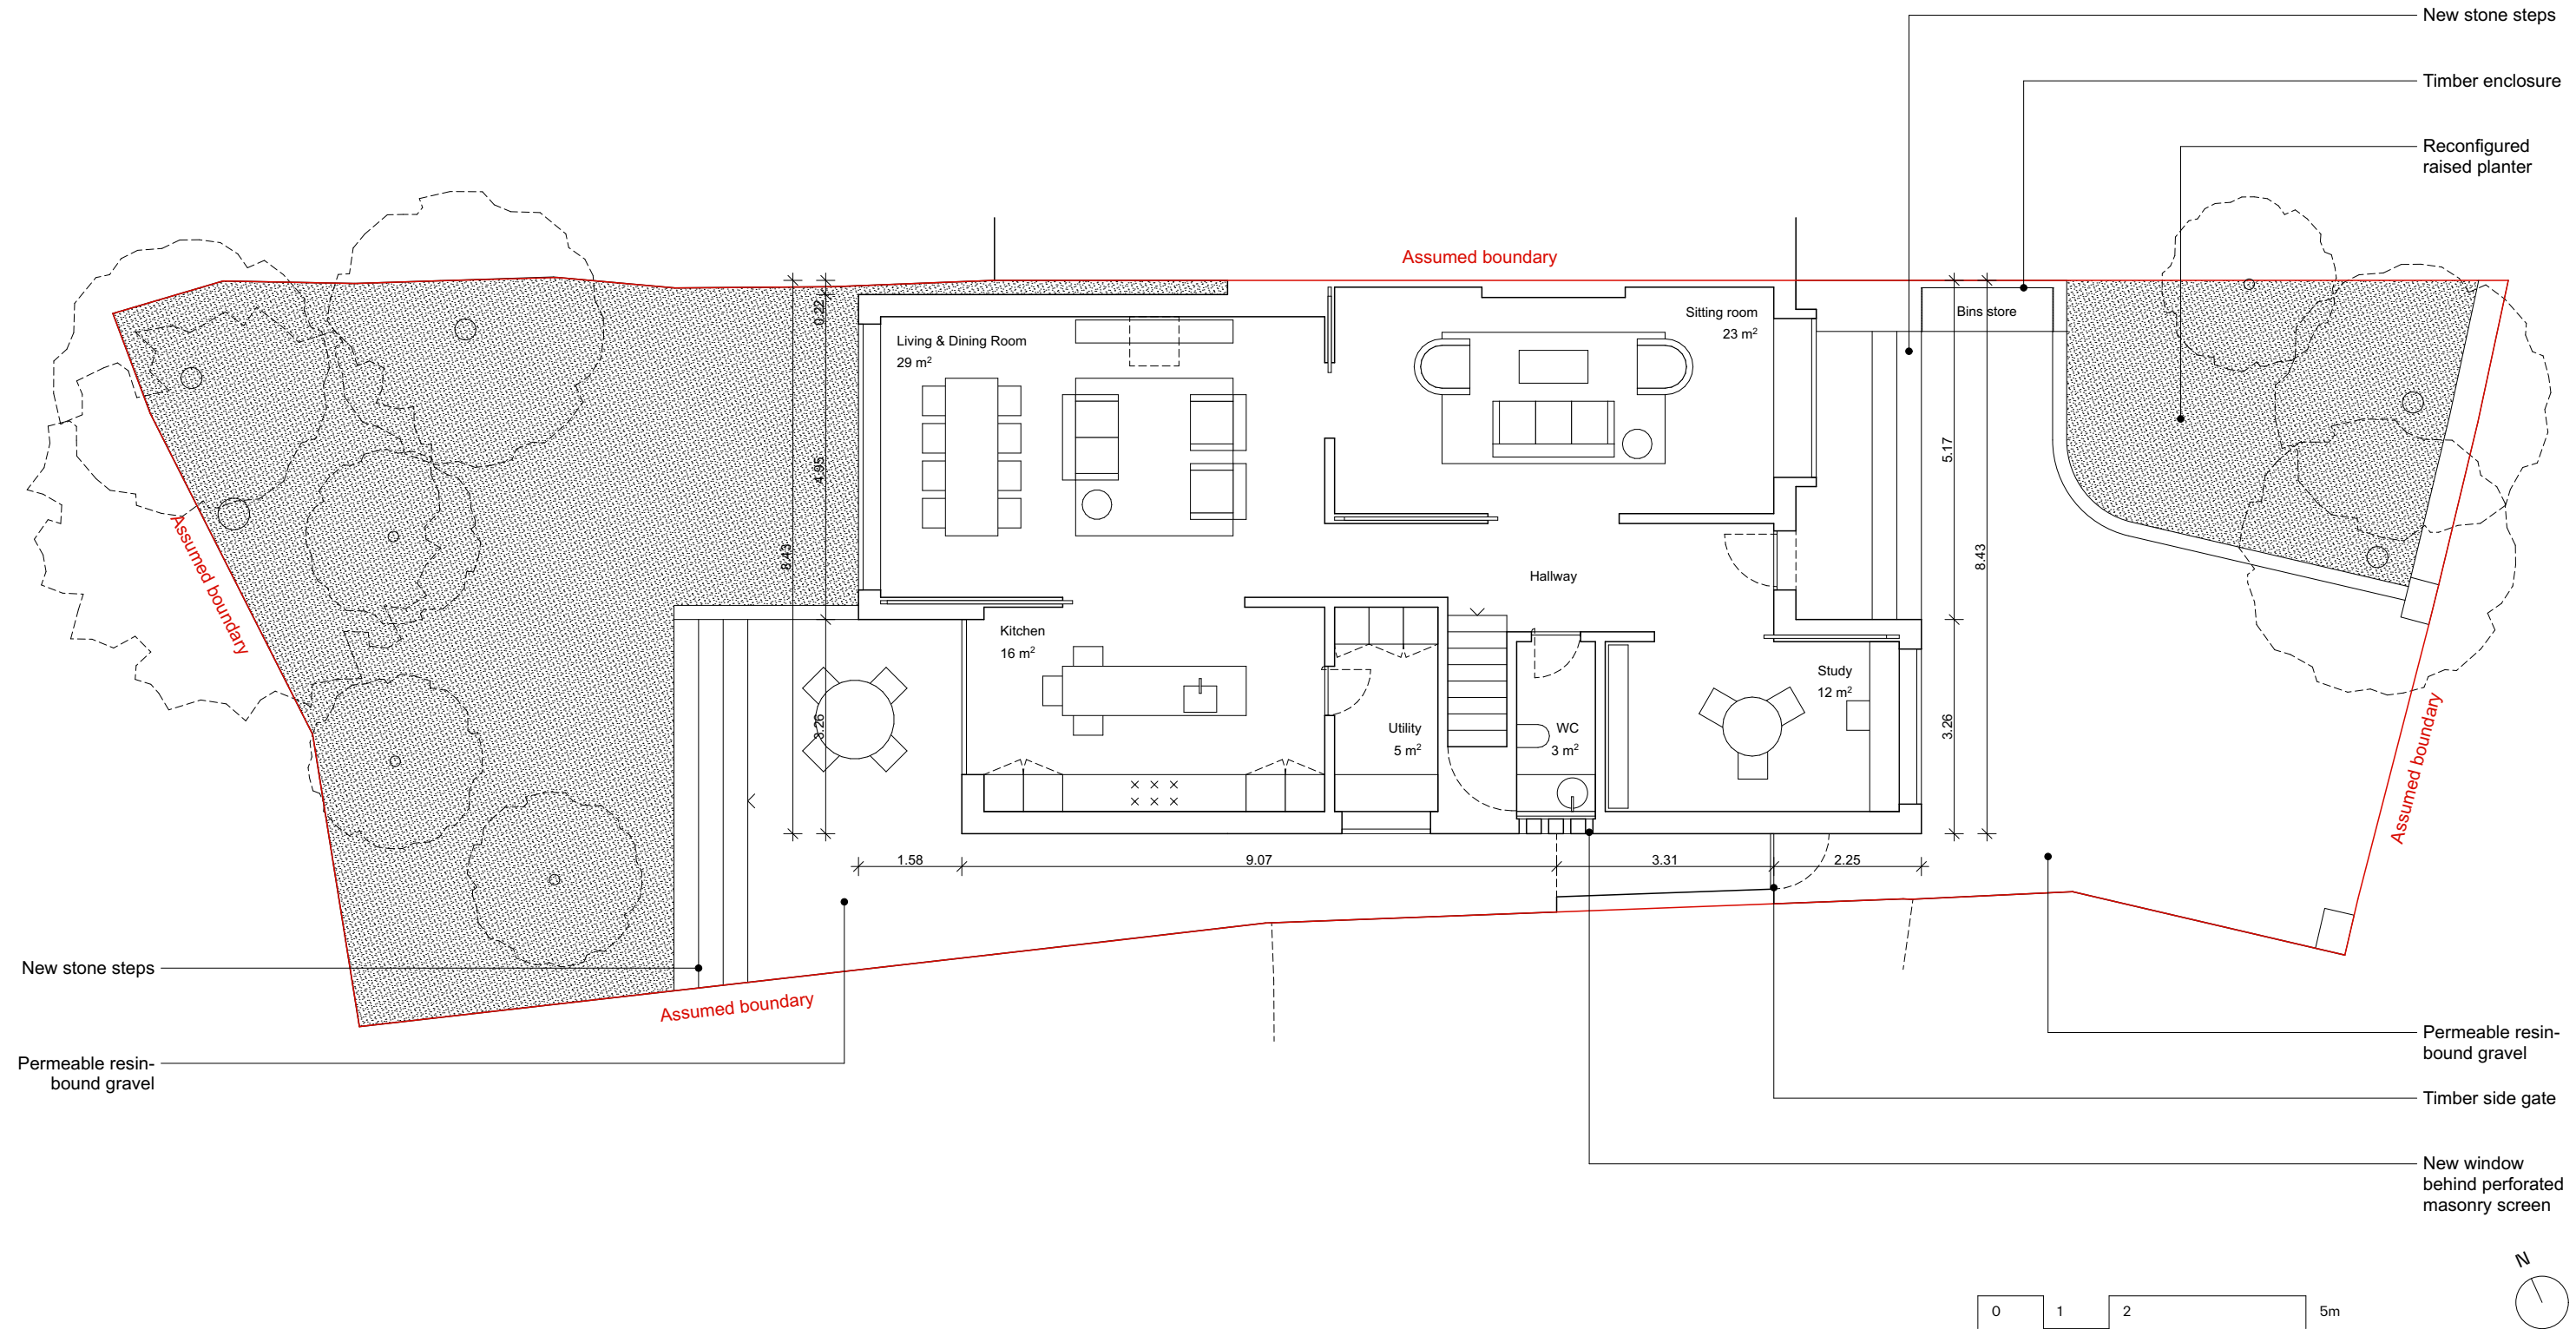

PINZAUER

44 GREAT RUSSELL STREET
LONDON WC1B 3PA
WWW.PINZAUER.COM

Revision	Date	Description	Drawn	Check

Project
5 Pilgrim's Lane

Client
Laura Marks


Project number
005

Drawing name
Proposed ground floor plan

Drawing number
11

Date	28/09/2020
Scale / Format	1:100 at A3 / 1:50 at A1
Drawn / Checked	GB / GB
Approved	
CAD Reference	005_PL_200.pln

Issue
00
PLANNING

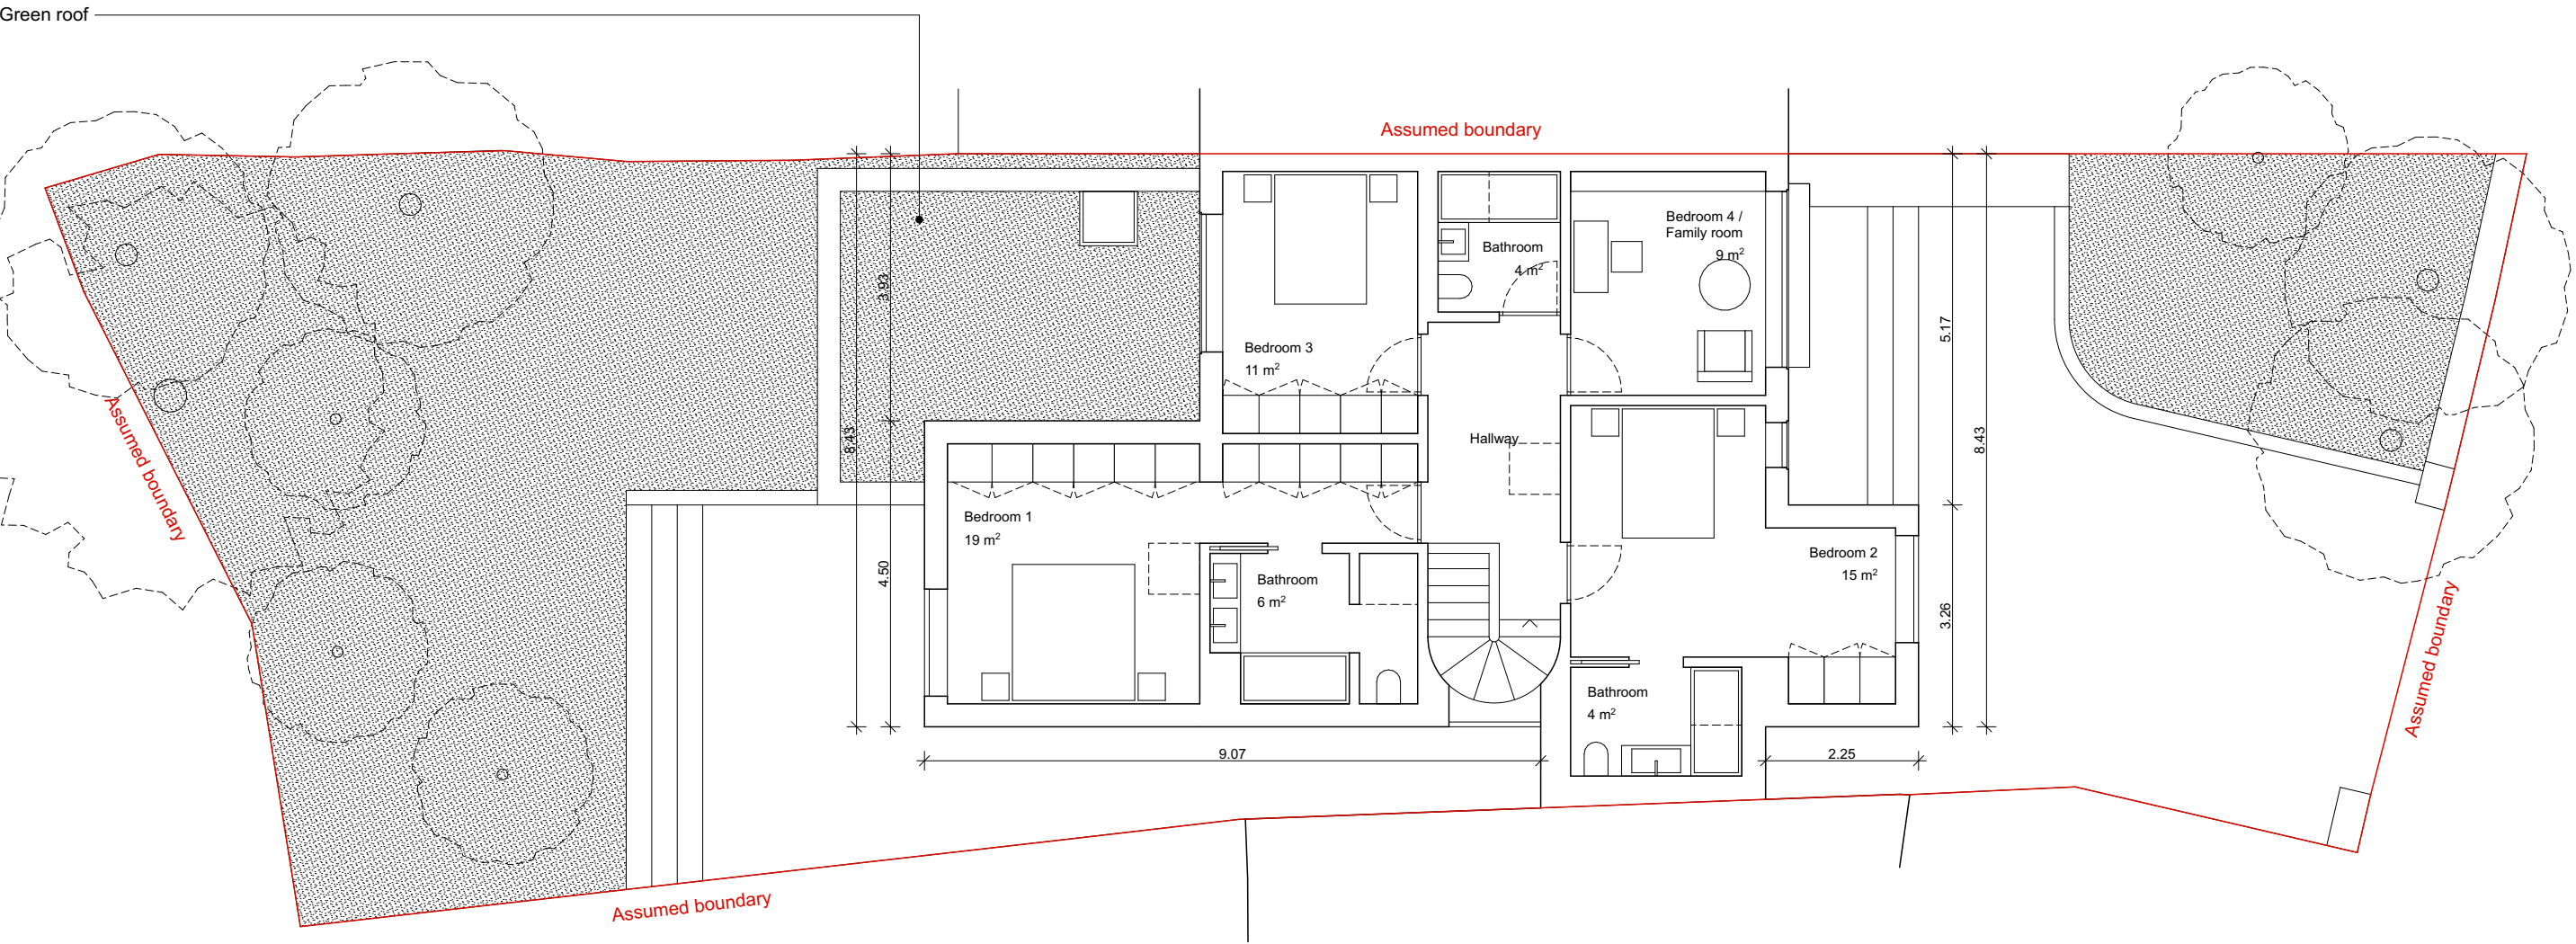

PINZAUER

44 GREAT RUSSELL STREET
LONDON WC1B 3PA
WWW.PINZAUER.COM

Revision	Date	Description	Drawn	Check

Project
5 Pilgrim's Lane

Client
Laura Marks


Project number
005

Drawing name
Proposed first floor plan

Drawing number
12

Date	28/09/2020
Scale / Format	1:100 at A3 / 1:50 at A1
Drawn / Checked	GB / GB
Approved	
CAD Reference	005_PL_200.pln

Issue
00
PLANNING

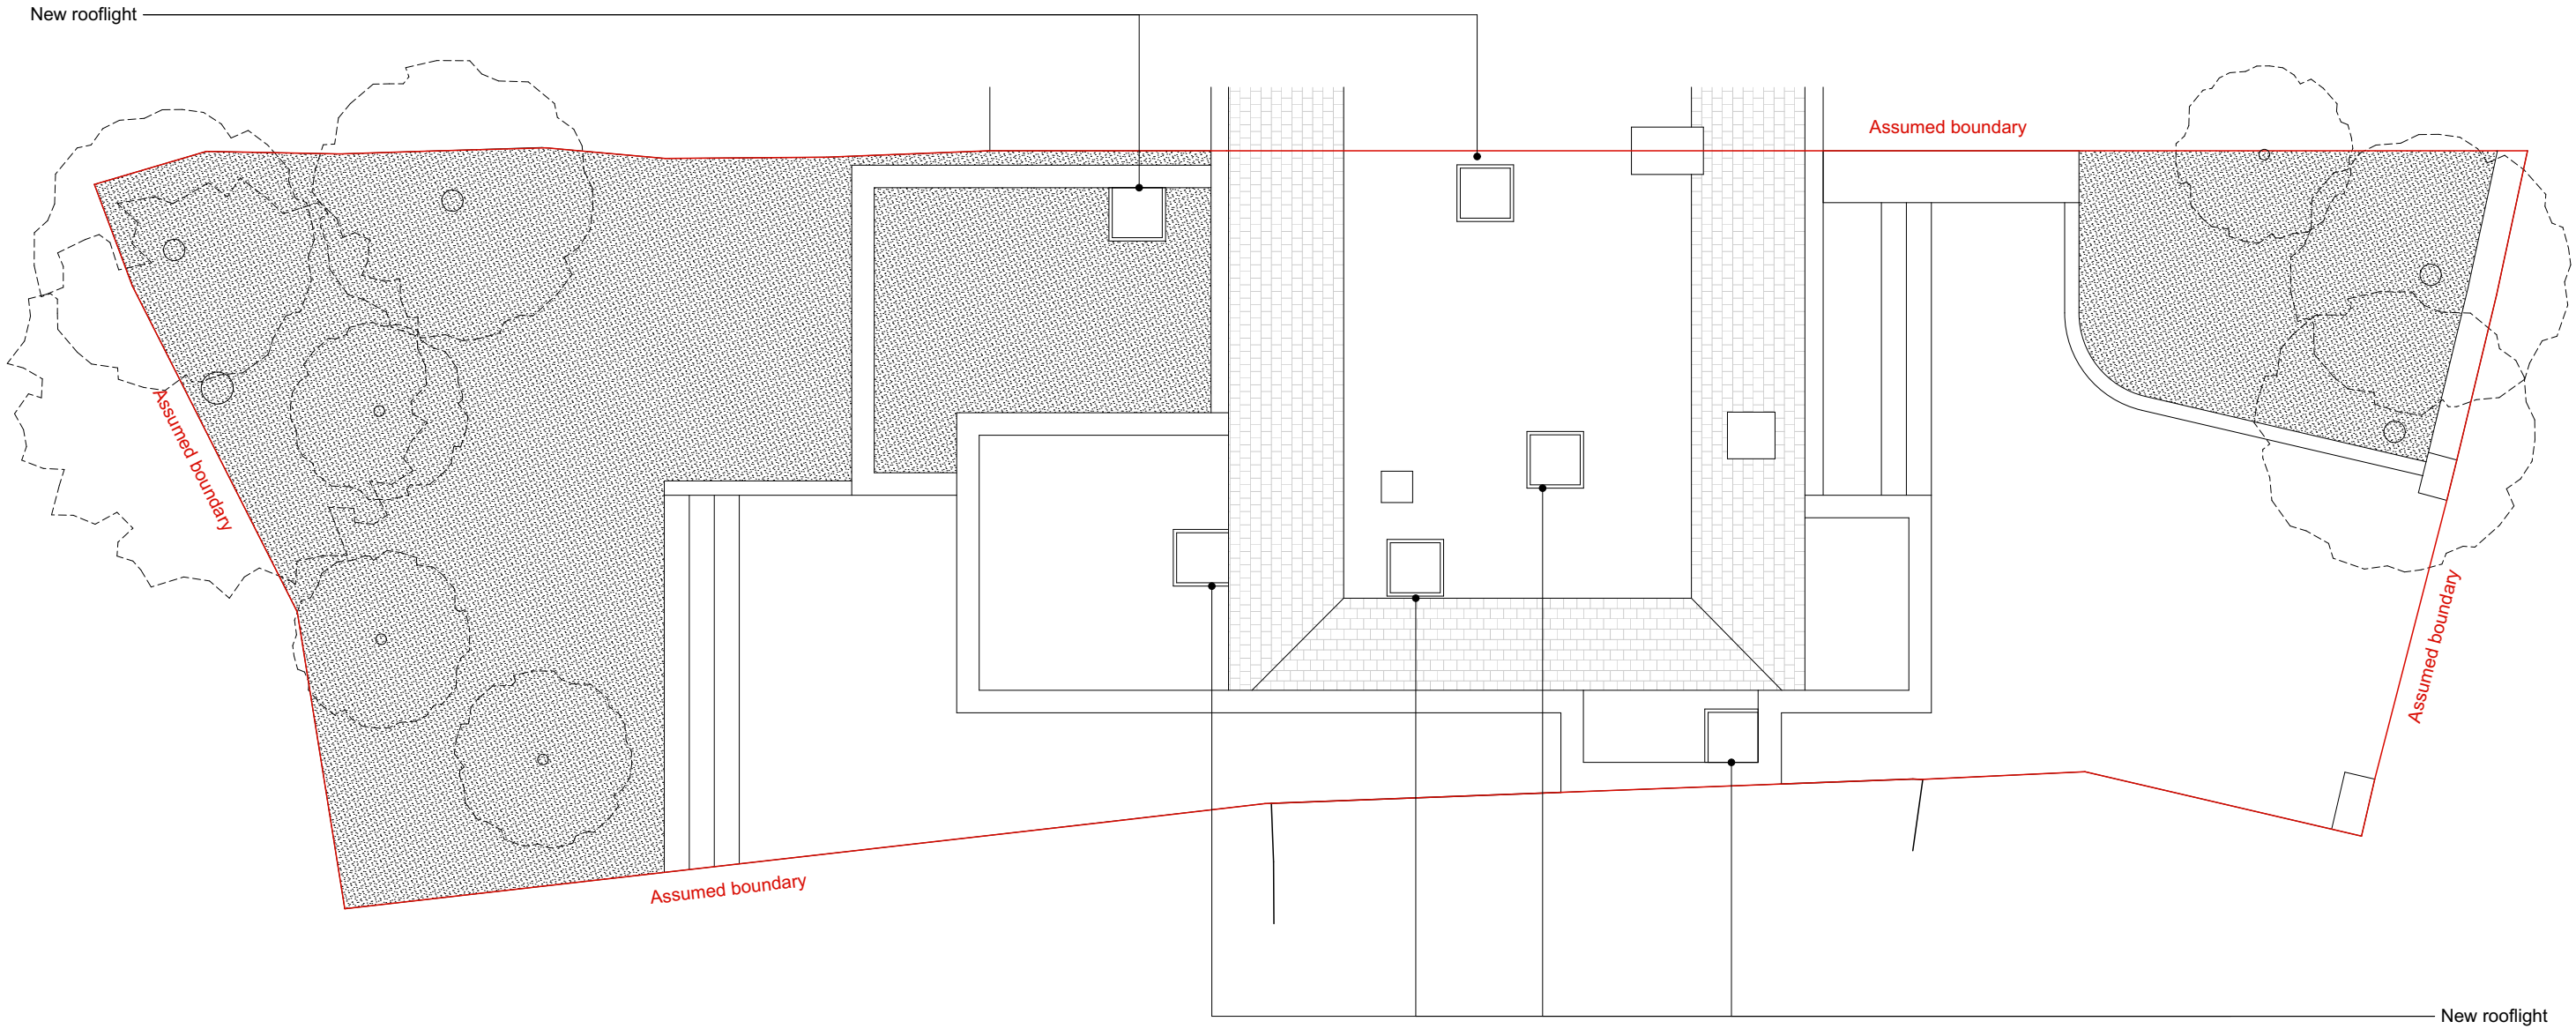

PINZAUER

44 GREAT RUSSELL STREET
LONDON WC1B 3PA
WWW.PINZAUER.COM

Revision	Date	Description	Drawn	Check

Project
5 Pilgrim's Lane

Client
Laura Marks


Project number
005

Drawing name
Proposed roof plan

Drawing number
13

Date	28/09/2020
Scale / Format	1:100 at A3 / 1:50 at A1
Drawn / Checked	GB / GB
Approved	
CAD Reference	005_PL_200.pln

Issue
00
PLANNING

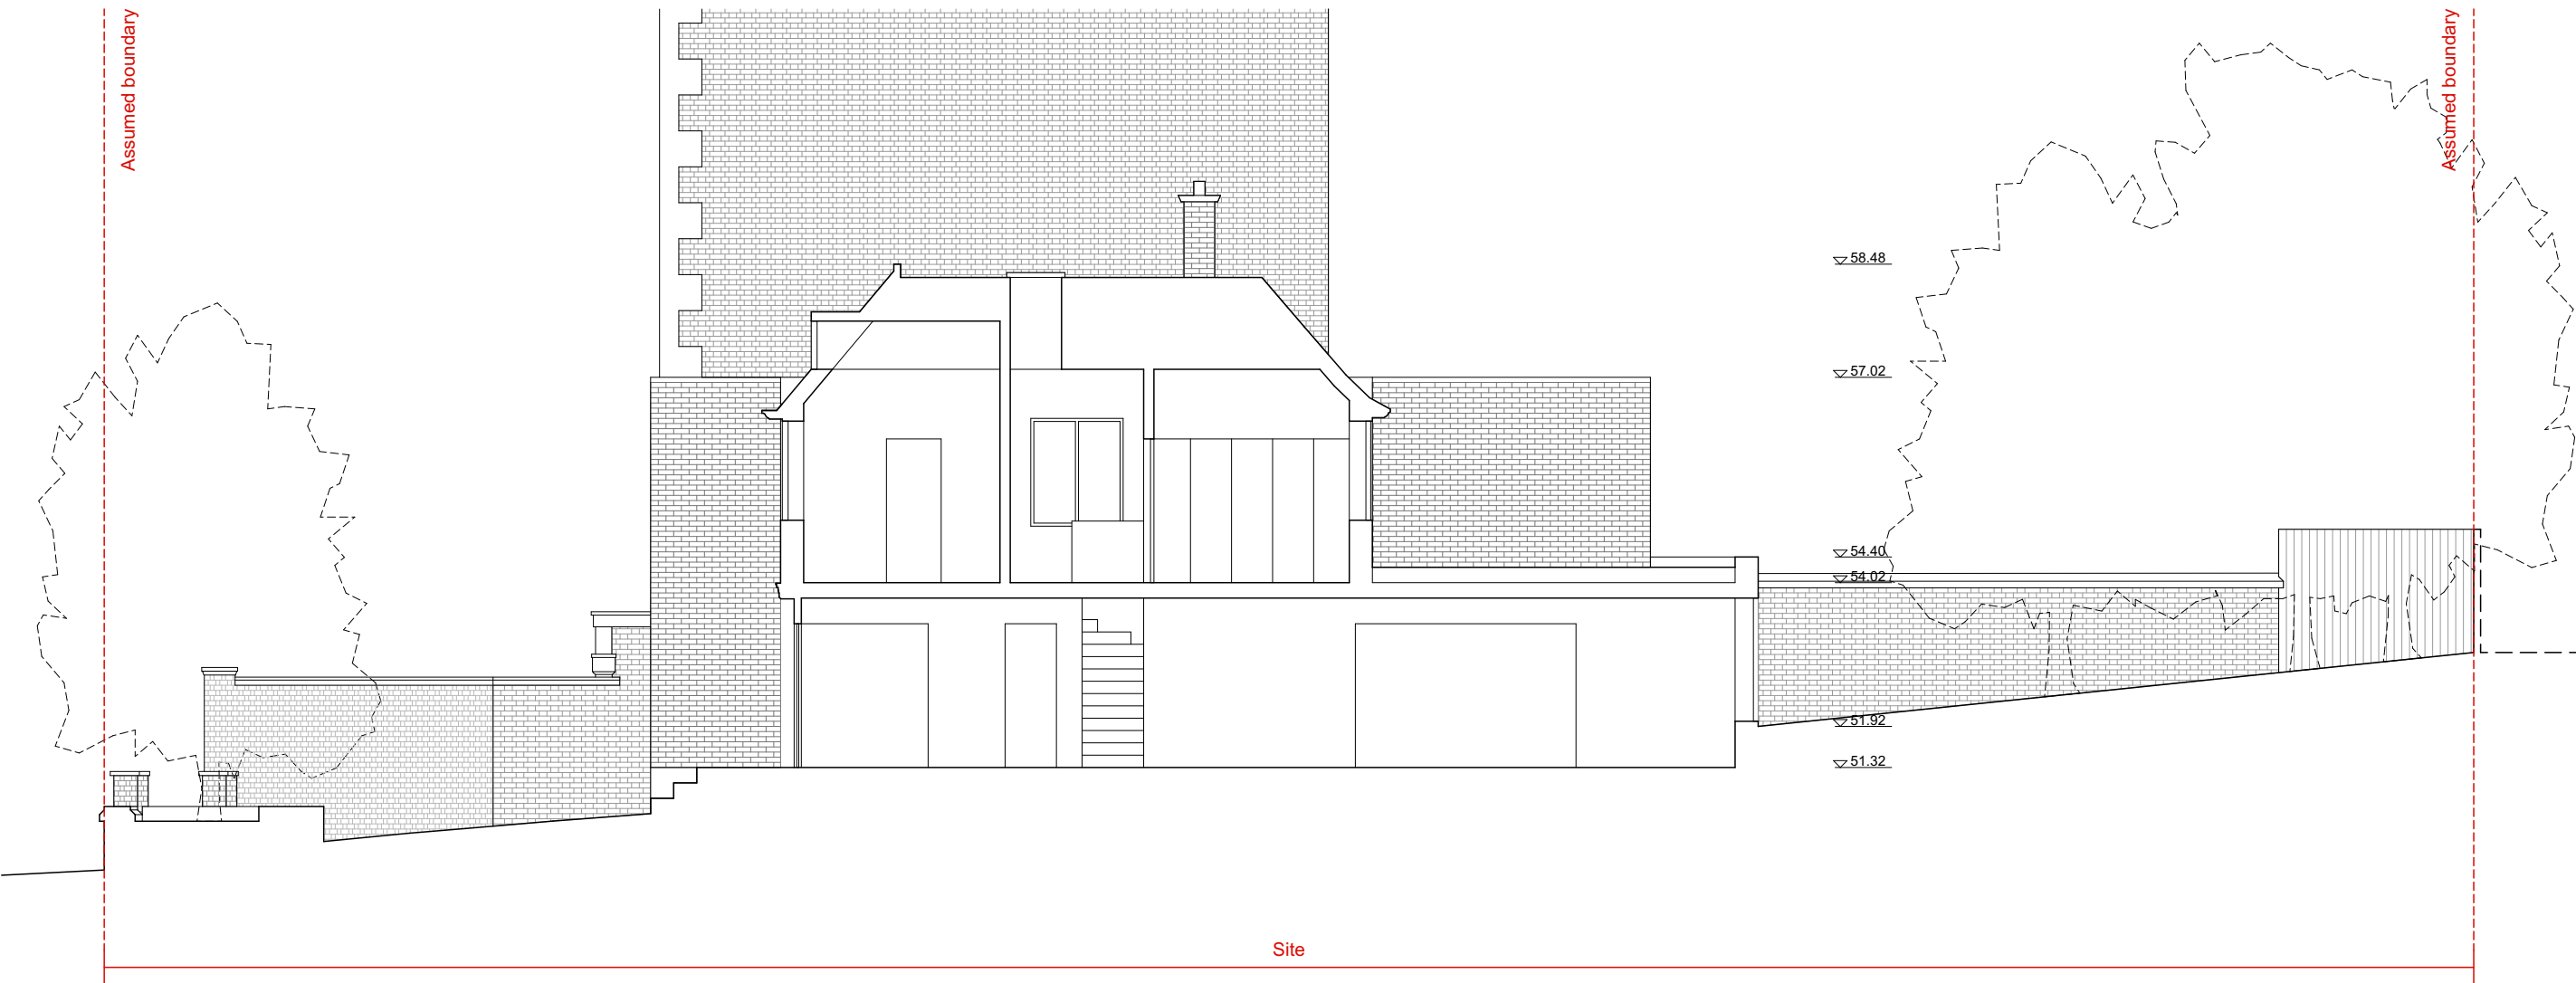

PINZAUER

44 GREAT RUSSELL STREET
LONDON WC1B 3PA
WWW.PINZAUER.COM

Revision	Date	Description	Drawn	Check

Project
5 Pilgrim's Lane

Client
Laura Marks


Project number
005

Drawing name
Proposed section AA

Drawing number
14

Date	28/09/2020
Scale / Format	1:100 at A3 / 1:50 at A1
Drawn / Checked	GB / GB
Approved	
CAD Reference	005_PL_200.pln

Issue
00
PLANNING

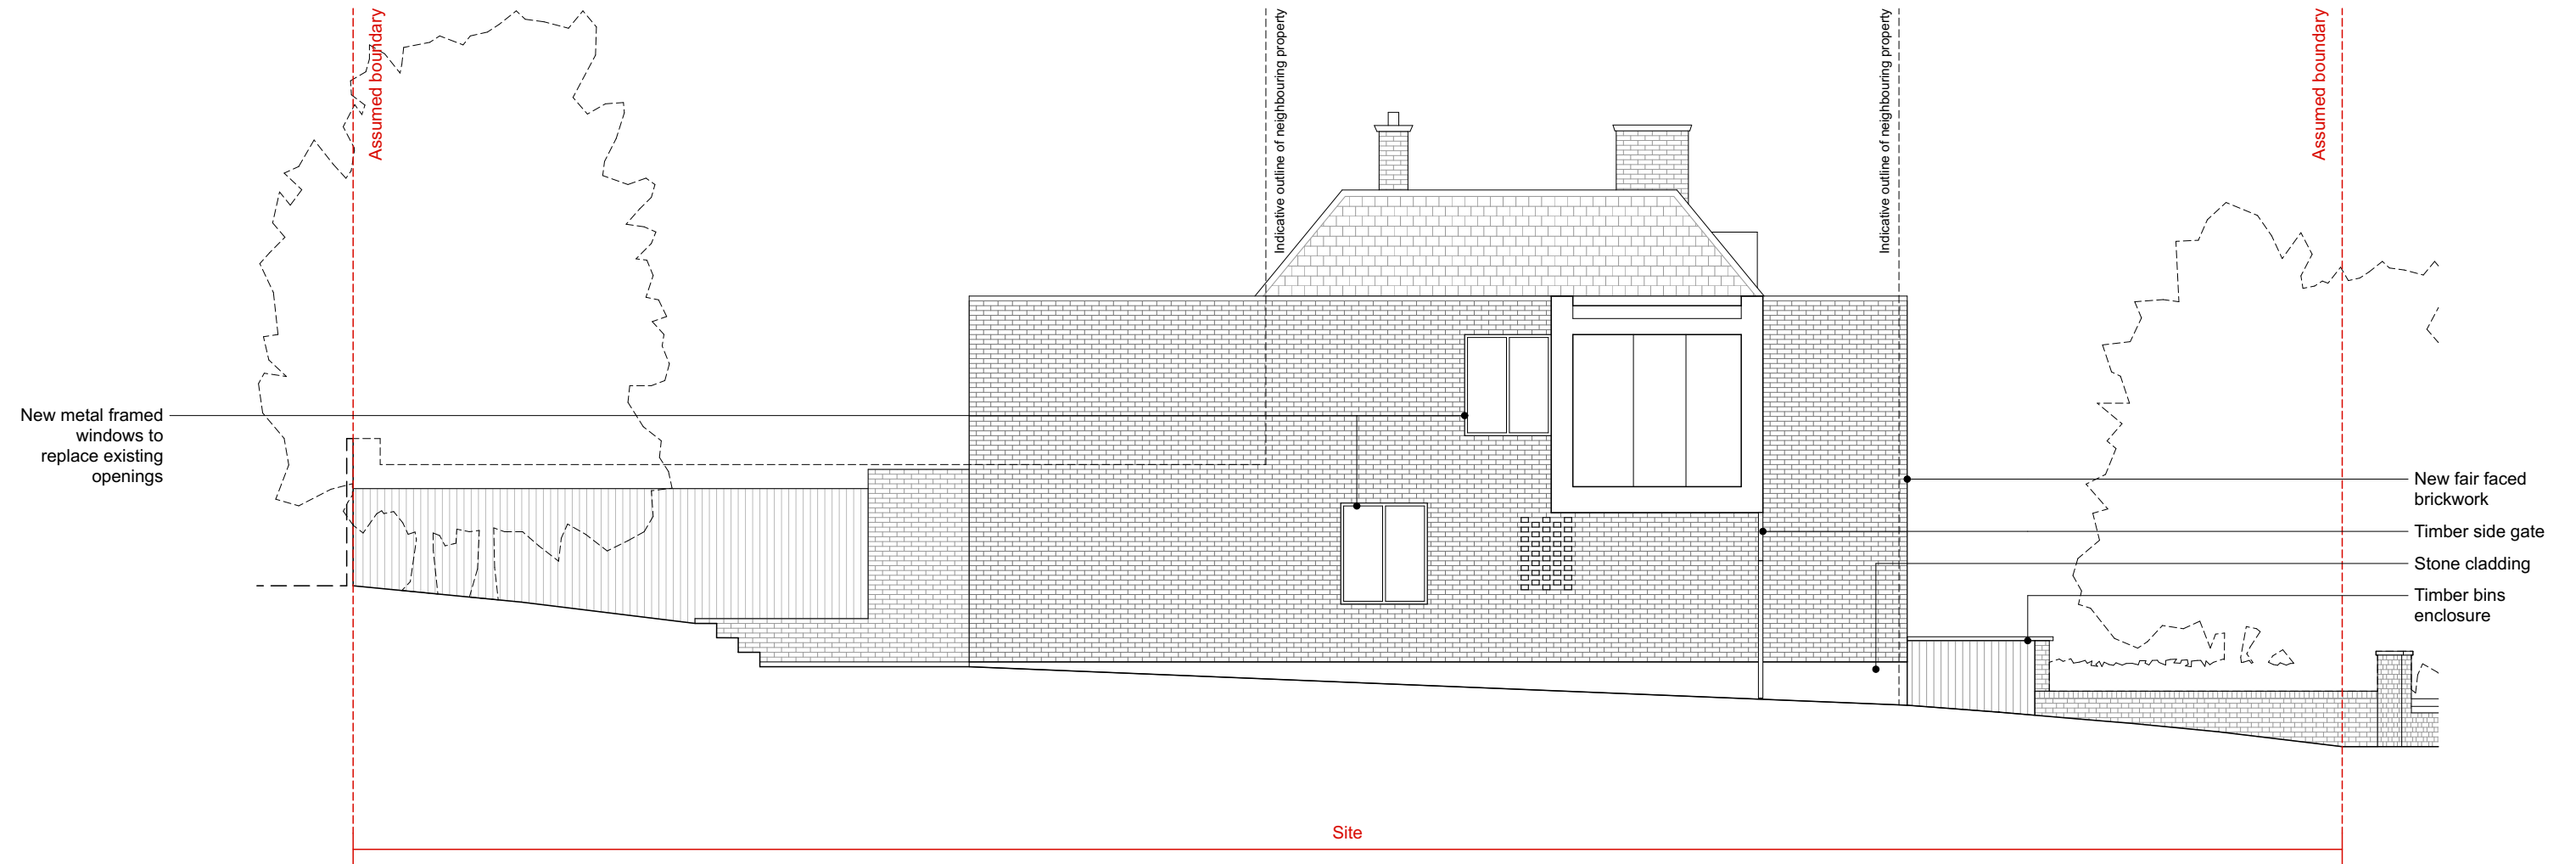

PINZAUER

44 GREAT RUSSELL STREET
LONDON WC1B 3PA
WWW.PINZAUER.COM

Revision	Date	Description	Drawn	Check

Project
5 Pilgrim's Lane

Client
Laura Marks

Project number
005



Drawing name
Proposed south elevation

Date	28/09/2020
Scale / Format	1:100 at A3 / 1:50 at A1
Drawn / Checked	GB / GB
Approved	
CAD Reference	005_PL_200.pln

Drawing number
15

Issue
00

PLANNING

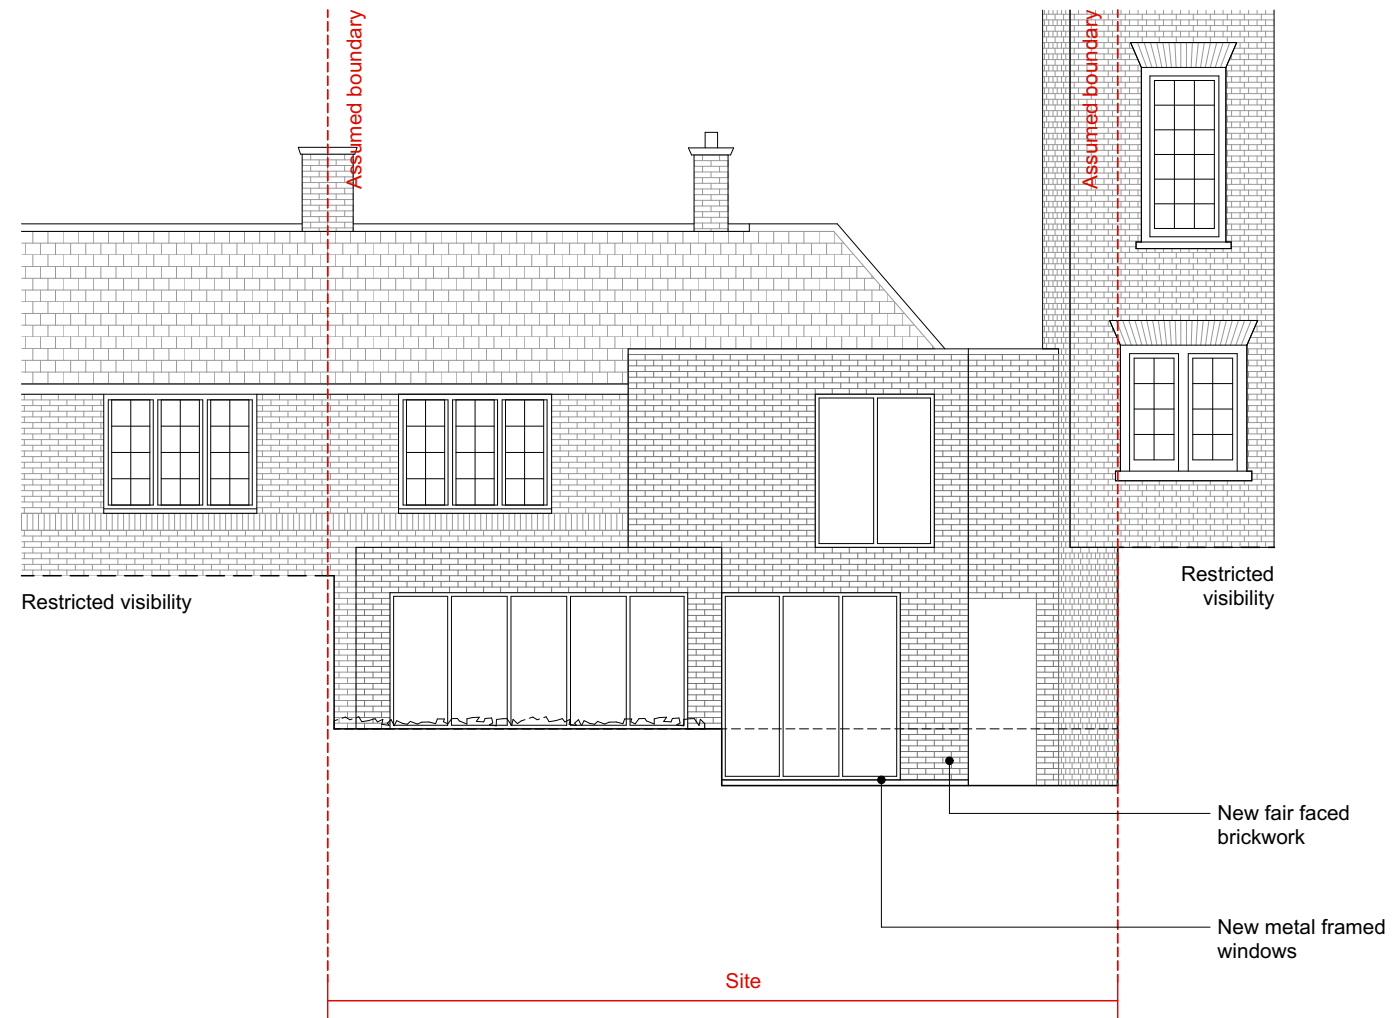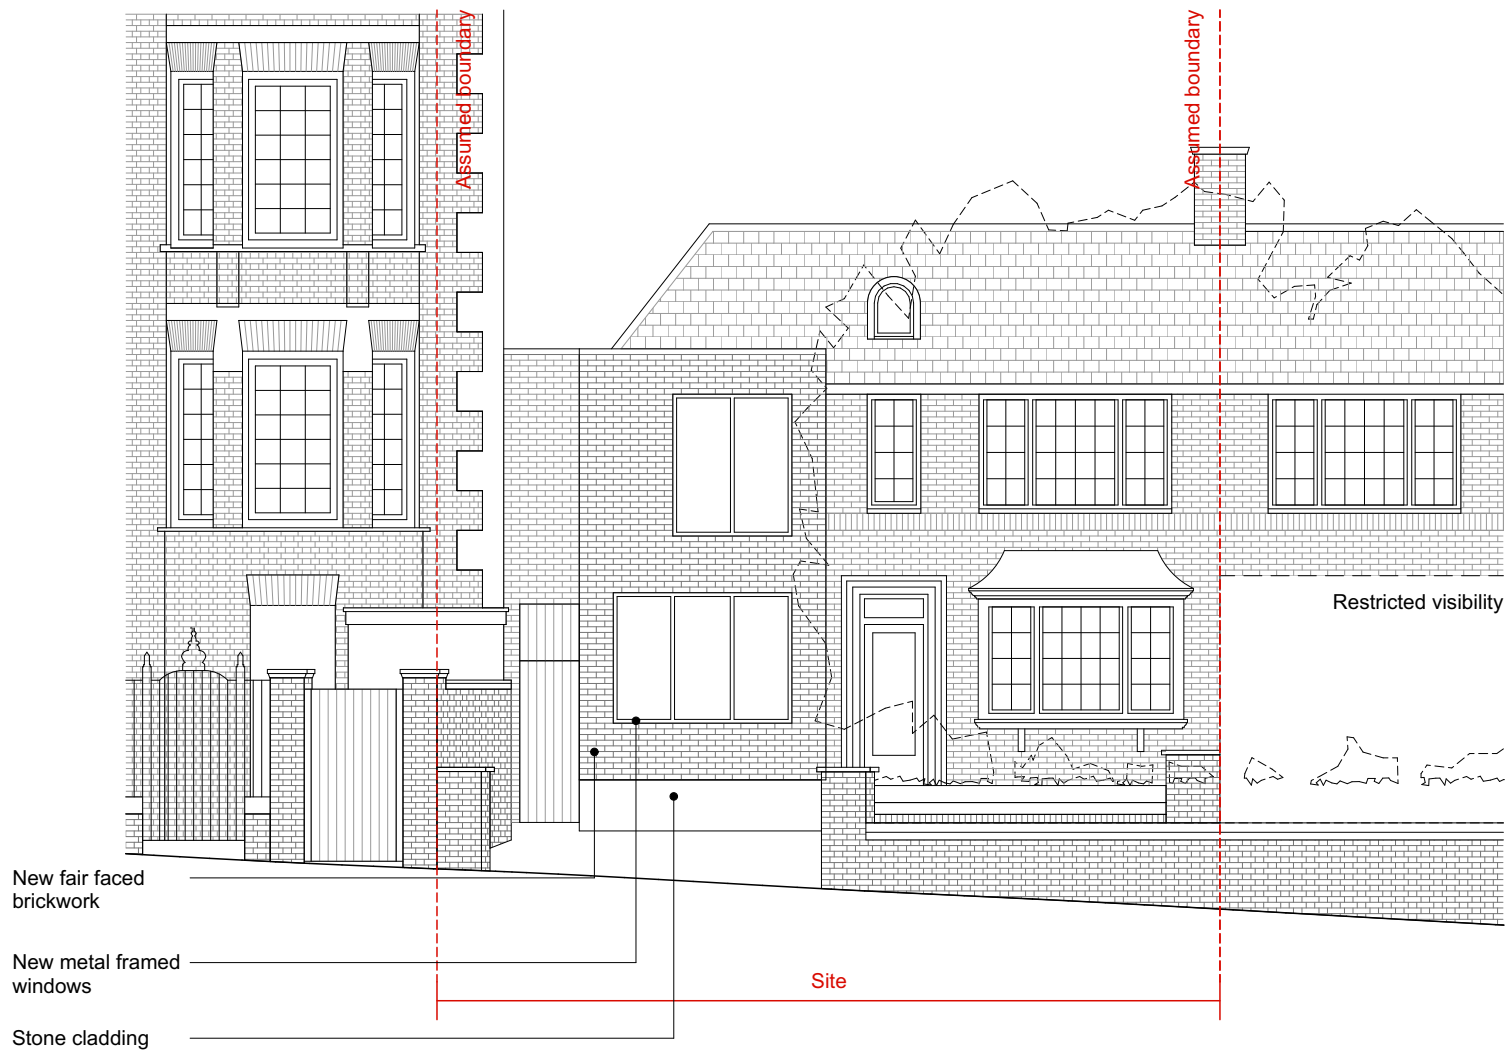

PINZAUER

44 GREAT RUSSELL STREET
LONDON WC1B 3PA
WWW.PINZAUER.COM

Revision	Date	Description	Drawn	Check

Project
5 Pilgrim's Lane

Client
Laura Marks

Project number
005

Drawing name
Proposed east and west
elevations

Drawing number
16

Date	28/09/2020
Scale / Format	1:100 at A3 / 1:50 at A1
Drawn / Checked	GB / GB
Approved	
CAD Reference	005_PL_200.pln

Issue
00
PLANNING