



SECTION A

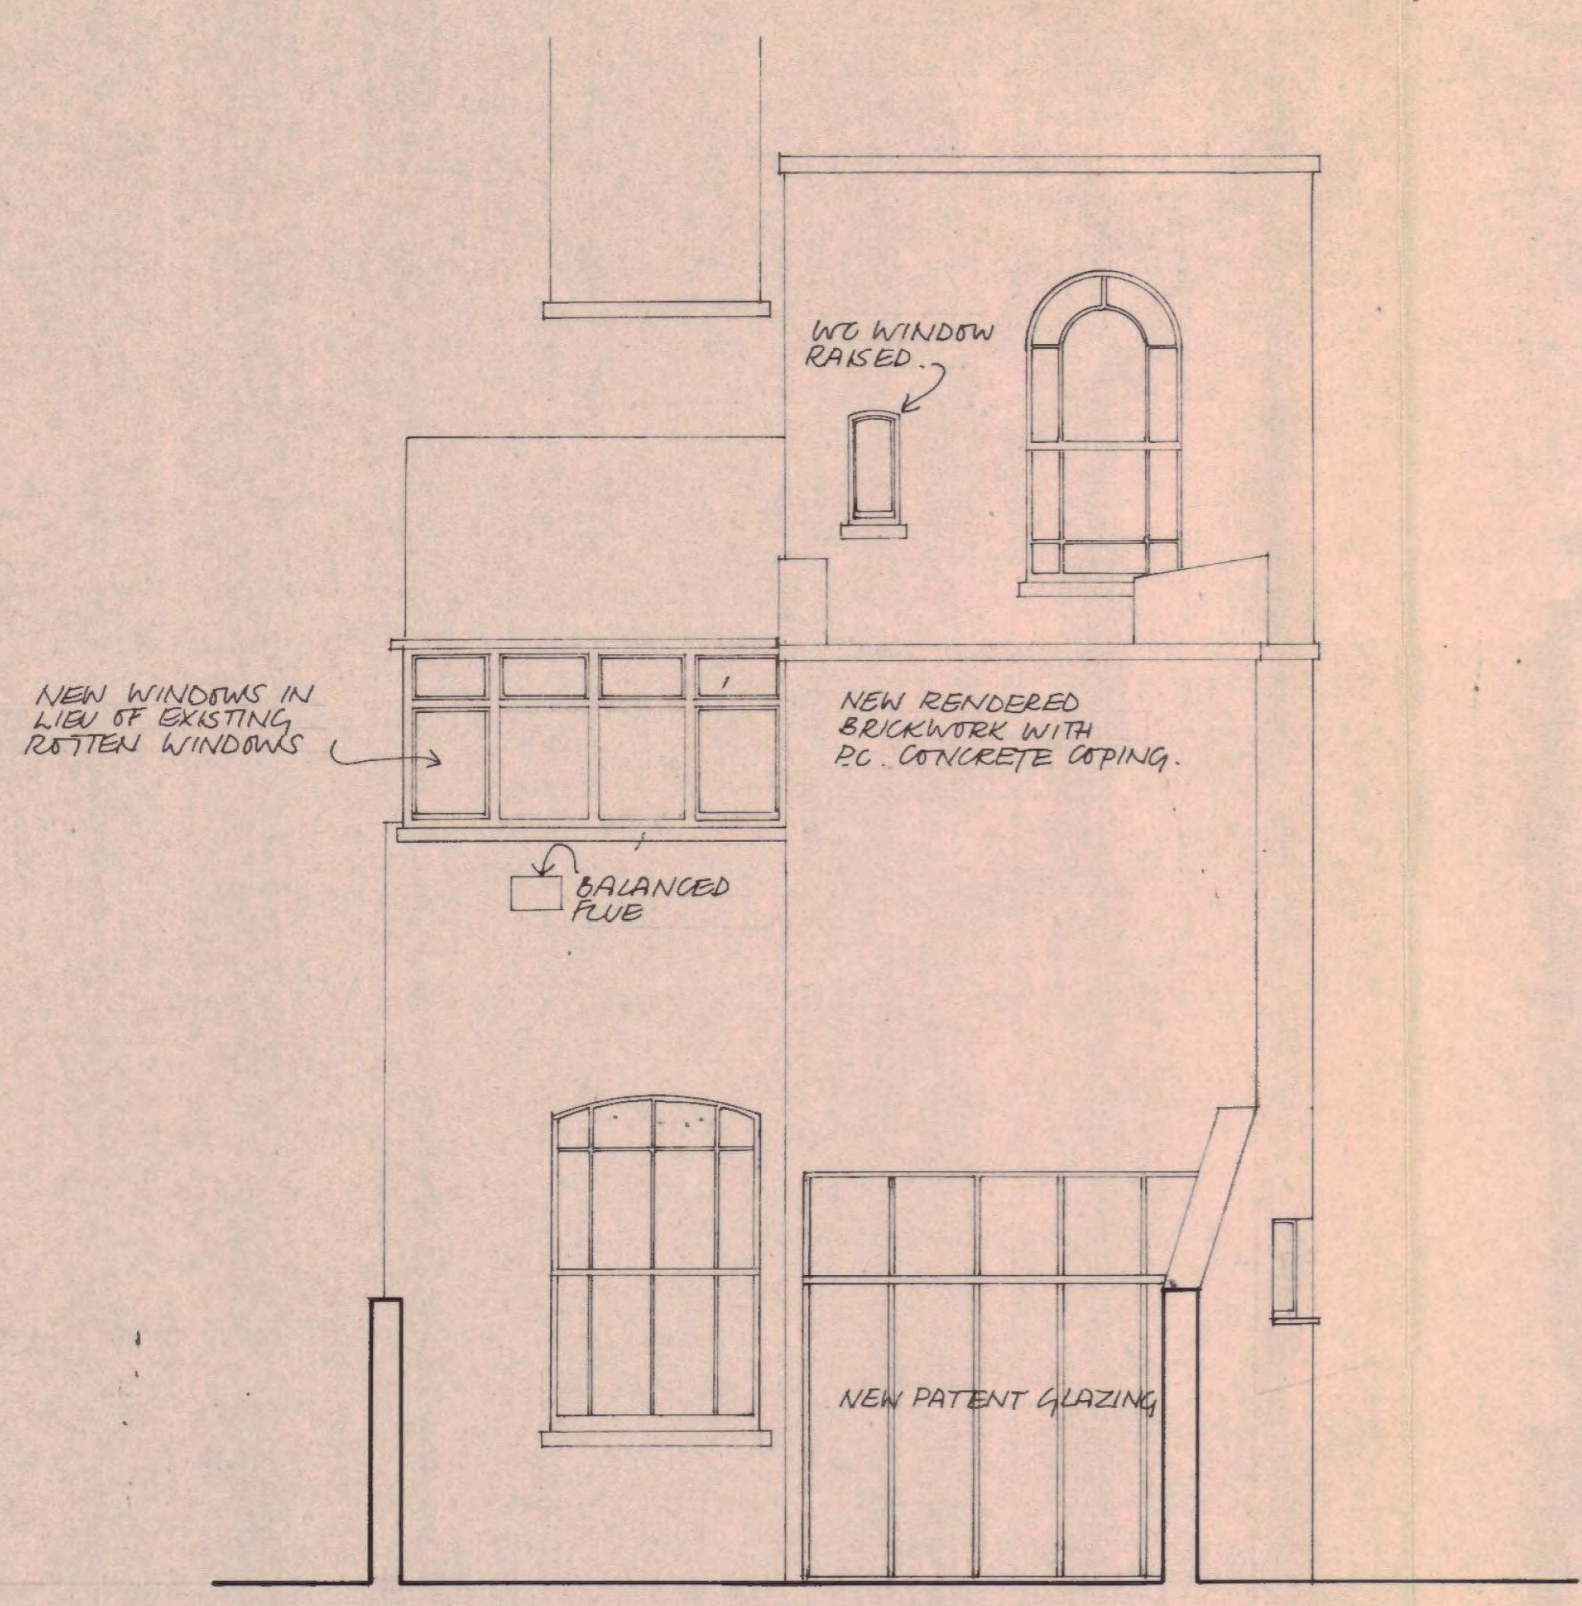

NORTH ELEVATION

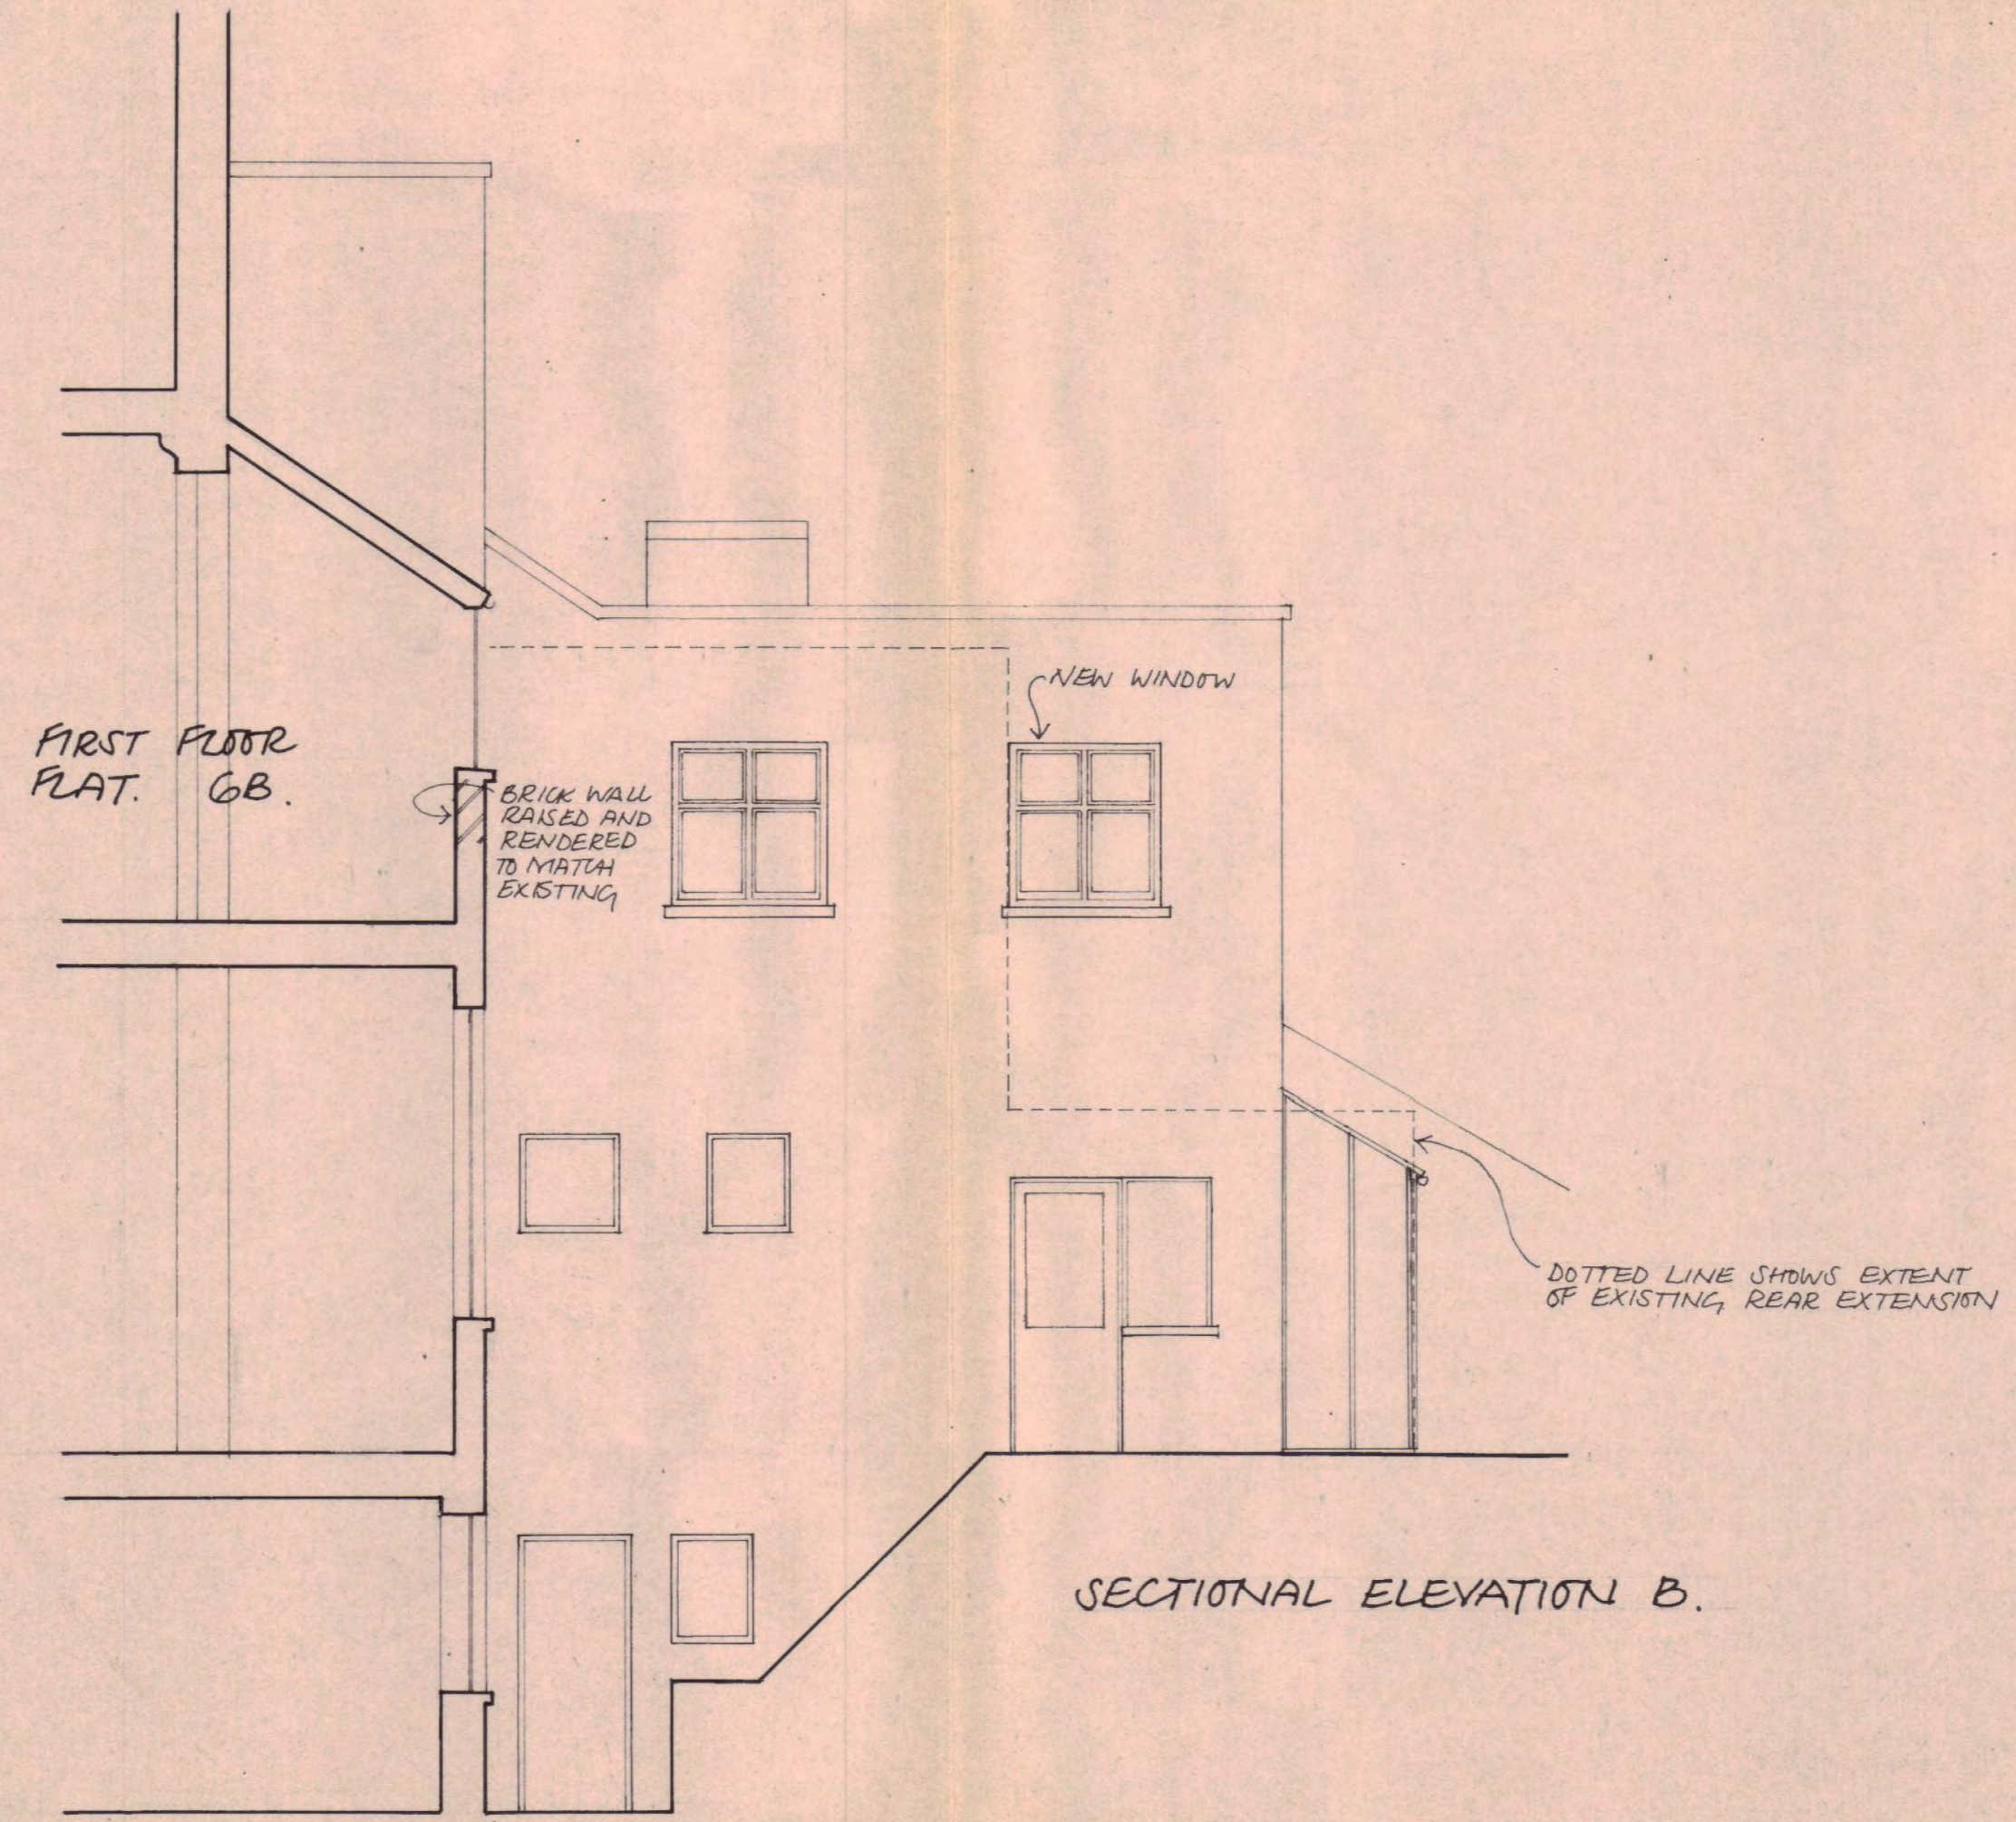

SECTIONAL ELEVATION B.

NOTES.

CTP/H9/17/41/29741(R).

A. 28.01.70. CLOSETORY WINDOW ADDED ON SECTION A. WINDOW ADDED BY DOTT. ON SECTIONAL ELEVATION B.

REVISIONS

P. M. MARTIN-JONES. AA. DIPL. ARCHITECT.
 BASEMENT, 80 ALBERT STREET, LONDON NW1 7NR.
 PROJECT. FIRST FLOOR FLAT ALTERATIONS.
 ADDRESS. 6B ST GEORGES TERRACE. N.W.1.
 DRAWING. SECTIONS AND ELEVATIONS
 SCALE. 1:50 DATE. 15.12.70.

DRAWING NUMBER 702/4^A