


136
Box 66

SECOND FLOOR

A
202/2

B
202/2

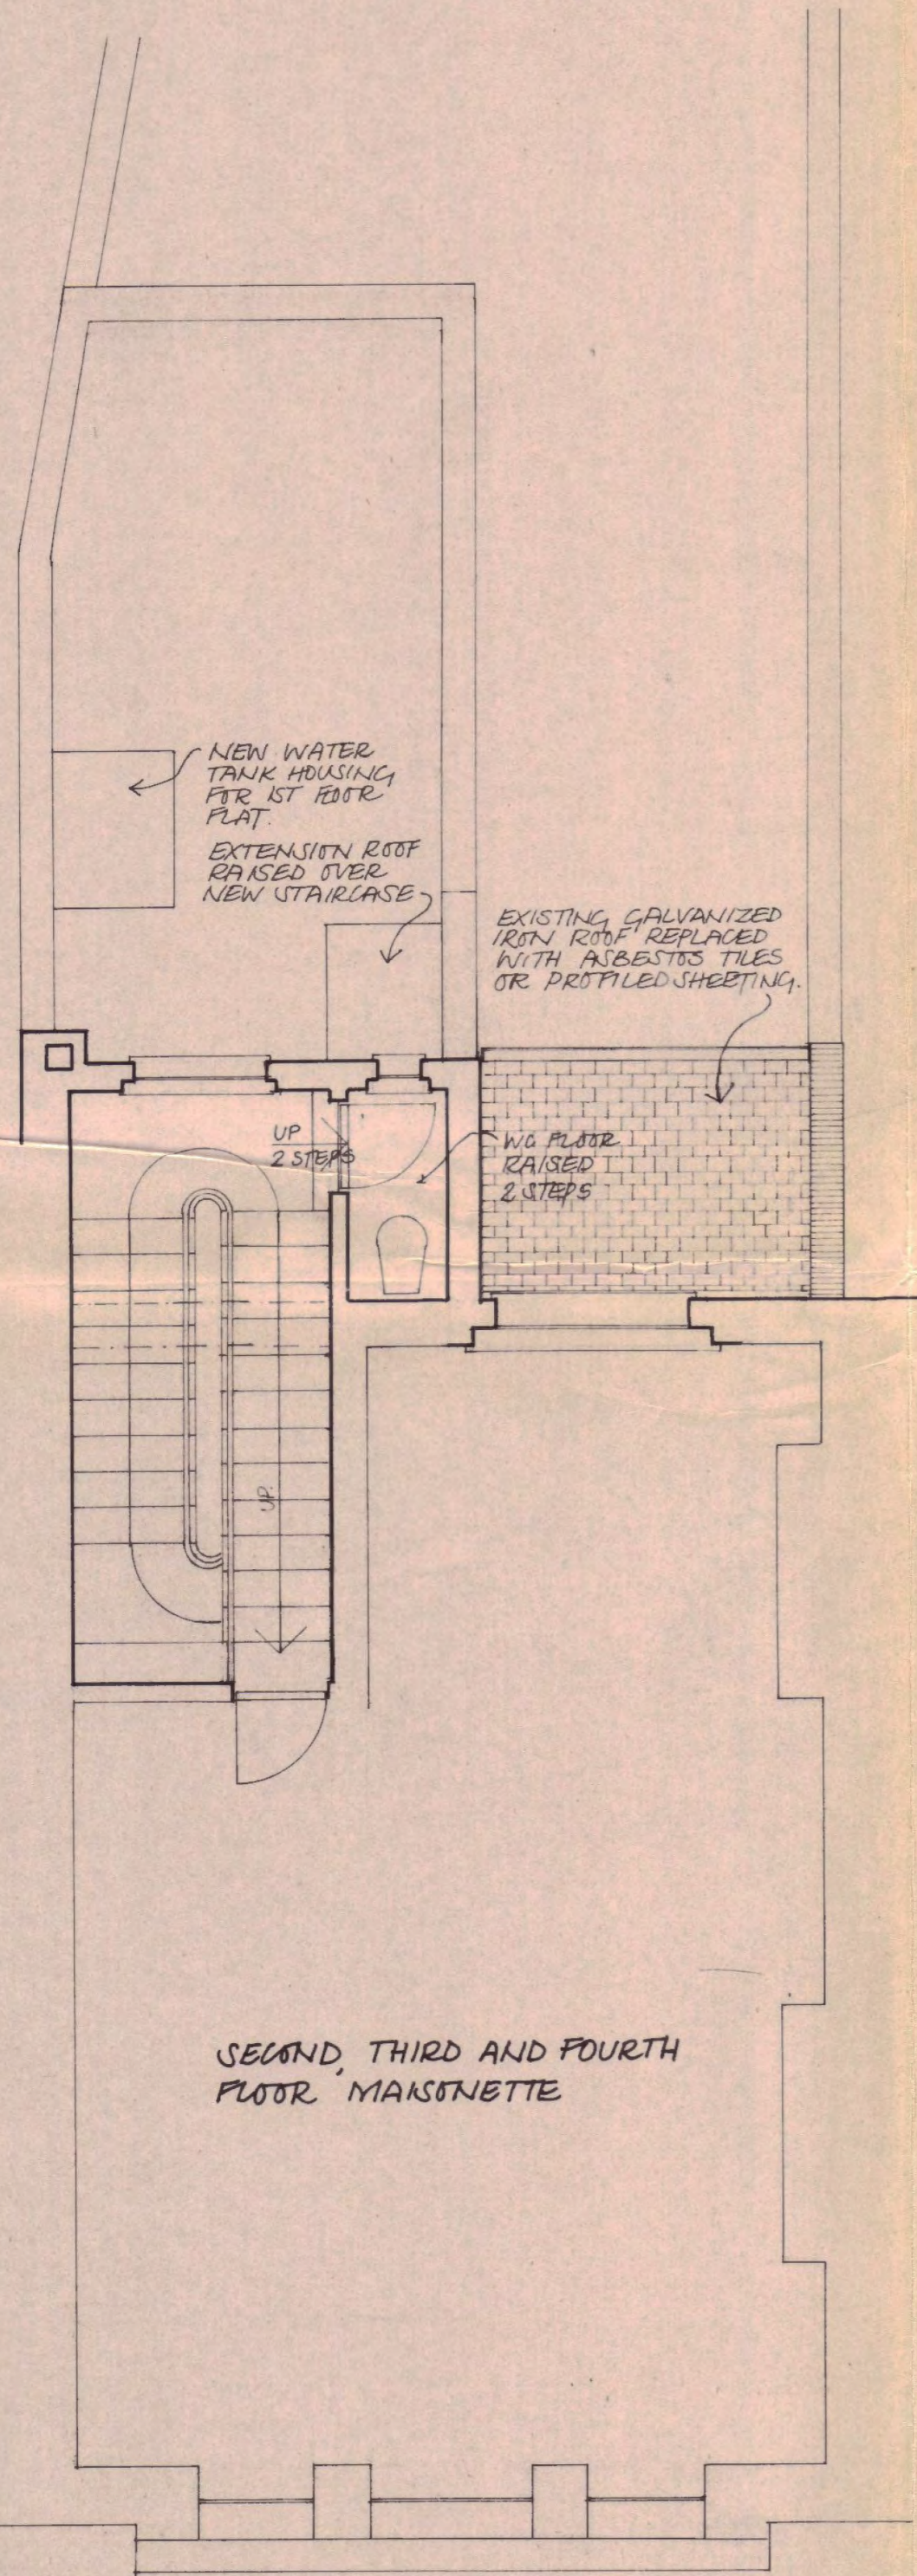


SECOND, THIRD AND FOURTH FLOOR MANSHETTE

FIRST FLOOR GB.

A
202/2

B
202/2

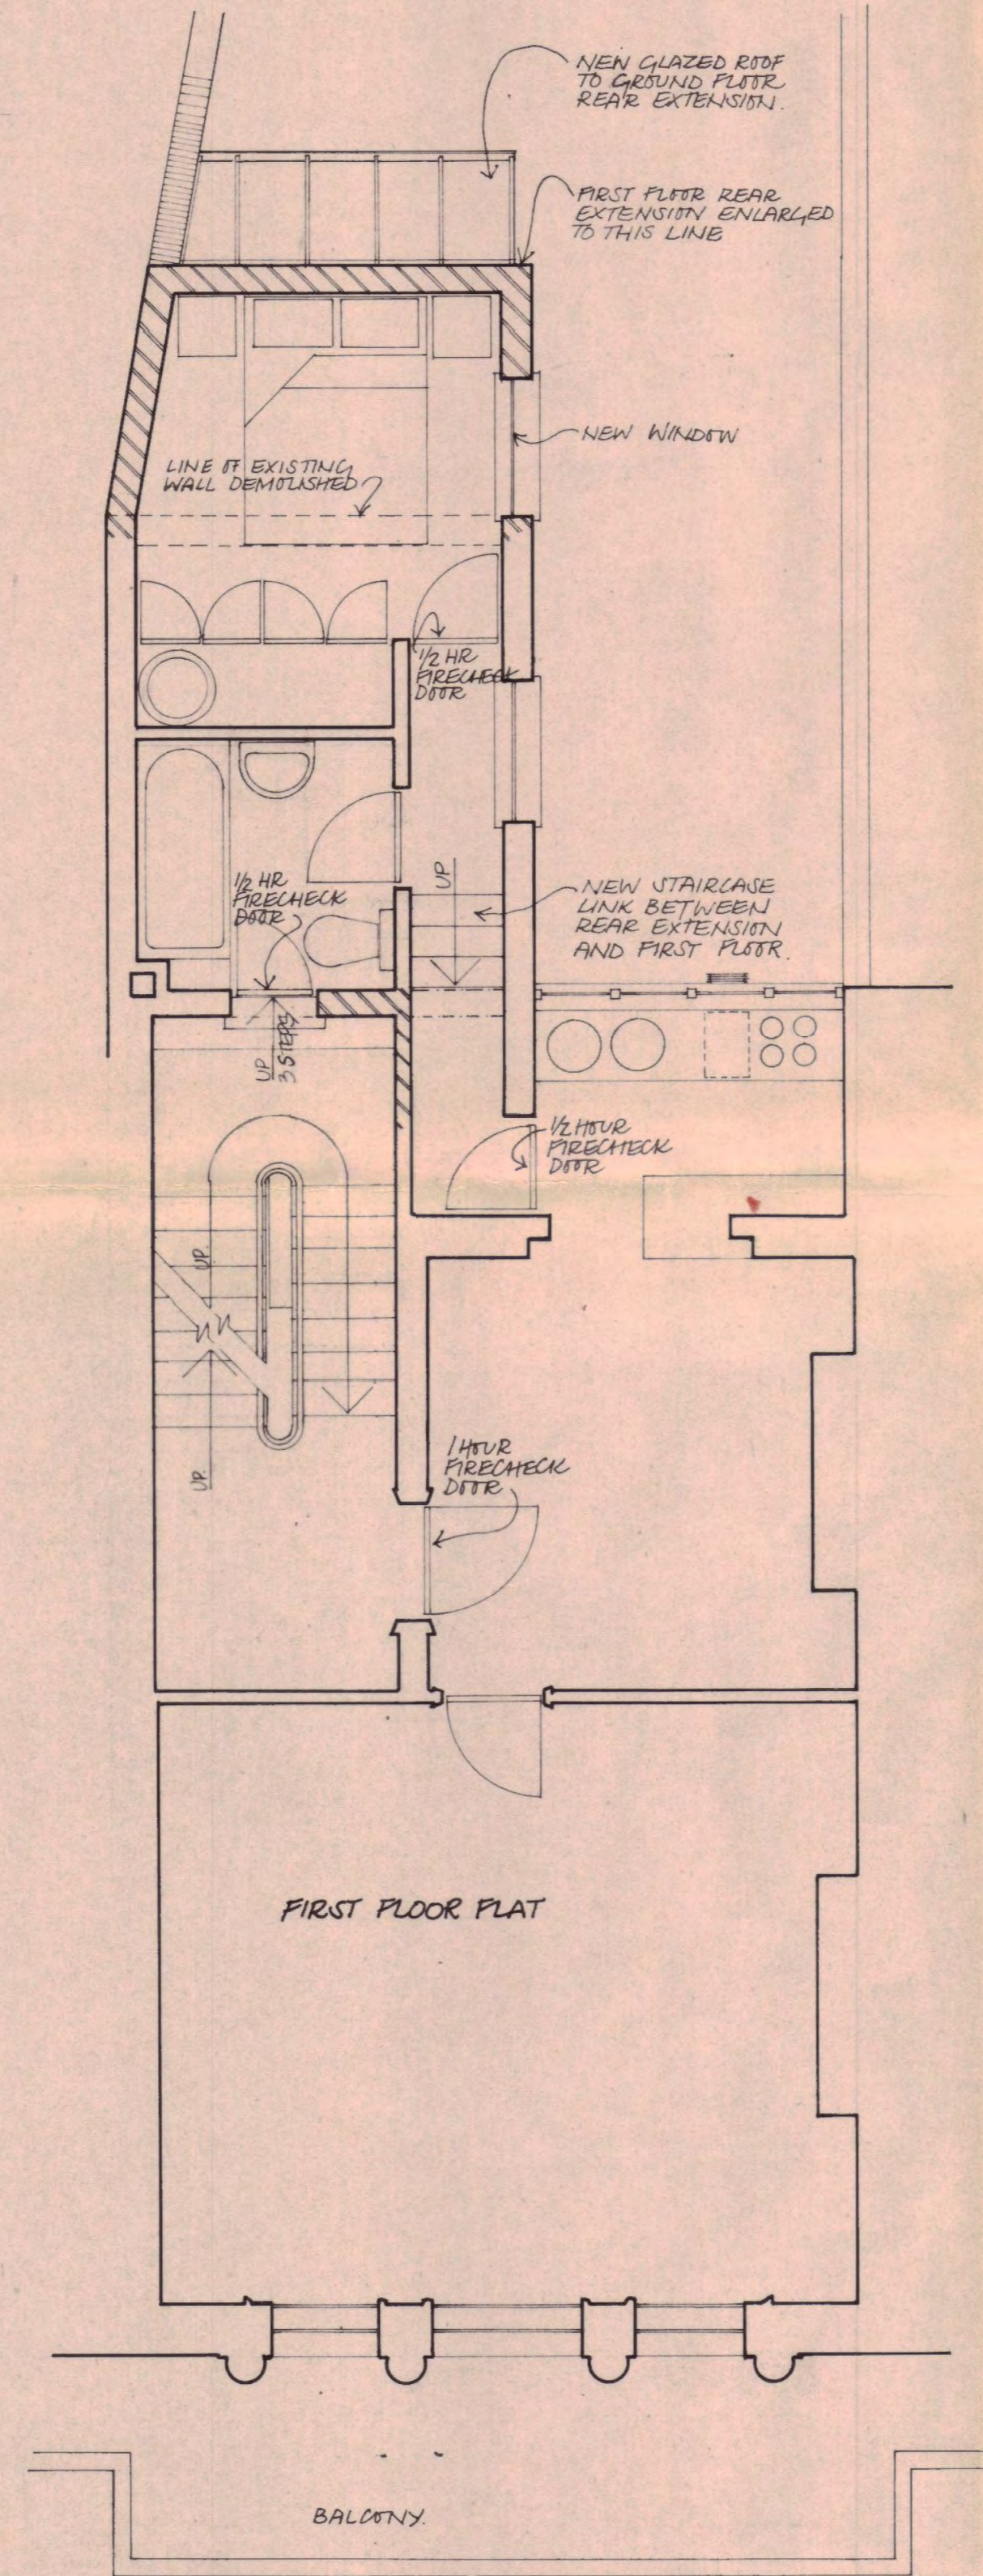


FIRST FLOOR PLAT

BALCONY


GROUND FLOOR

A
202/2


B
202/2

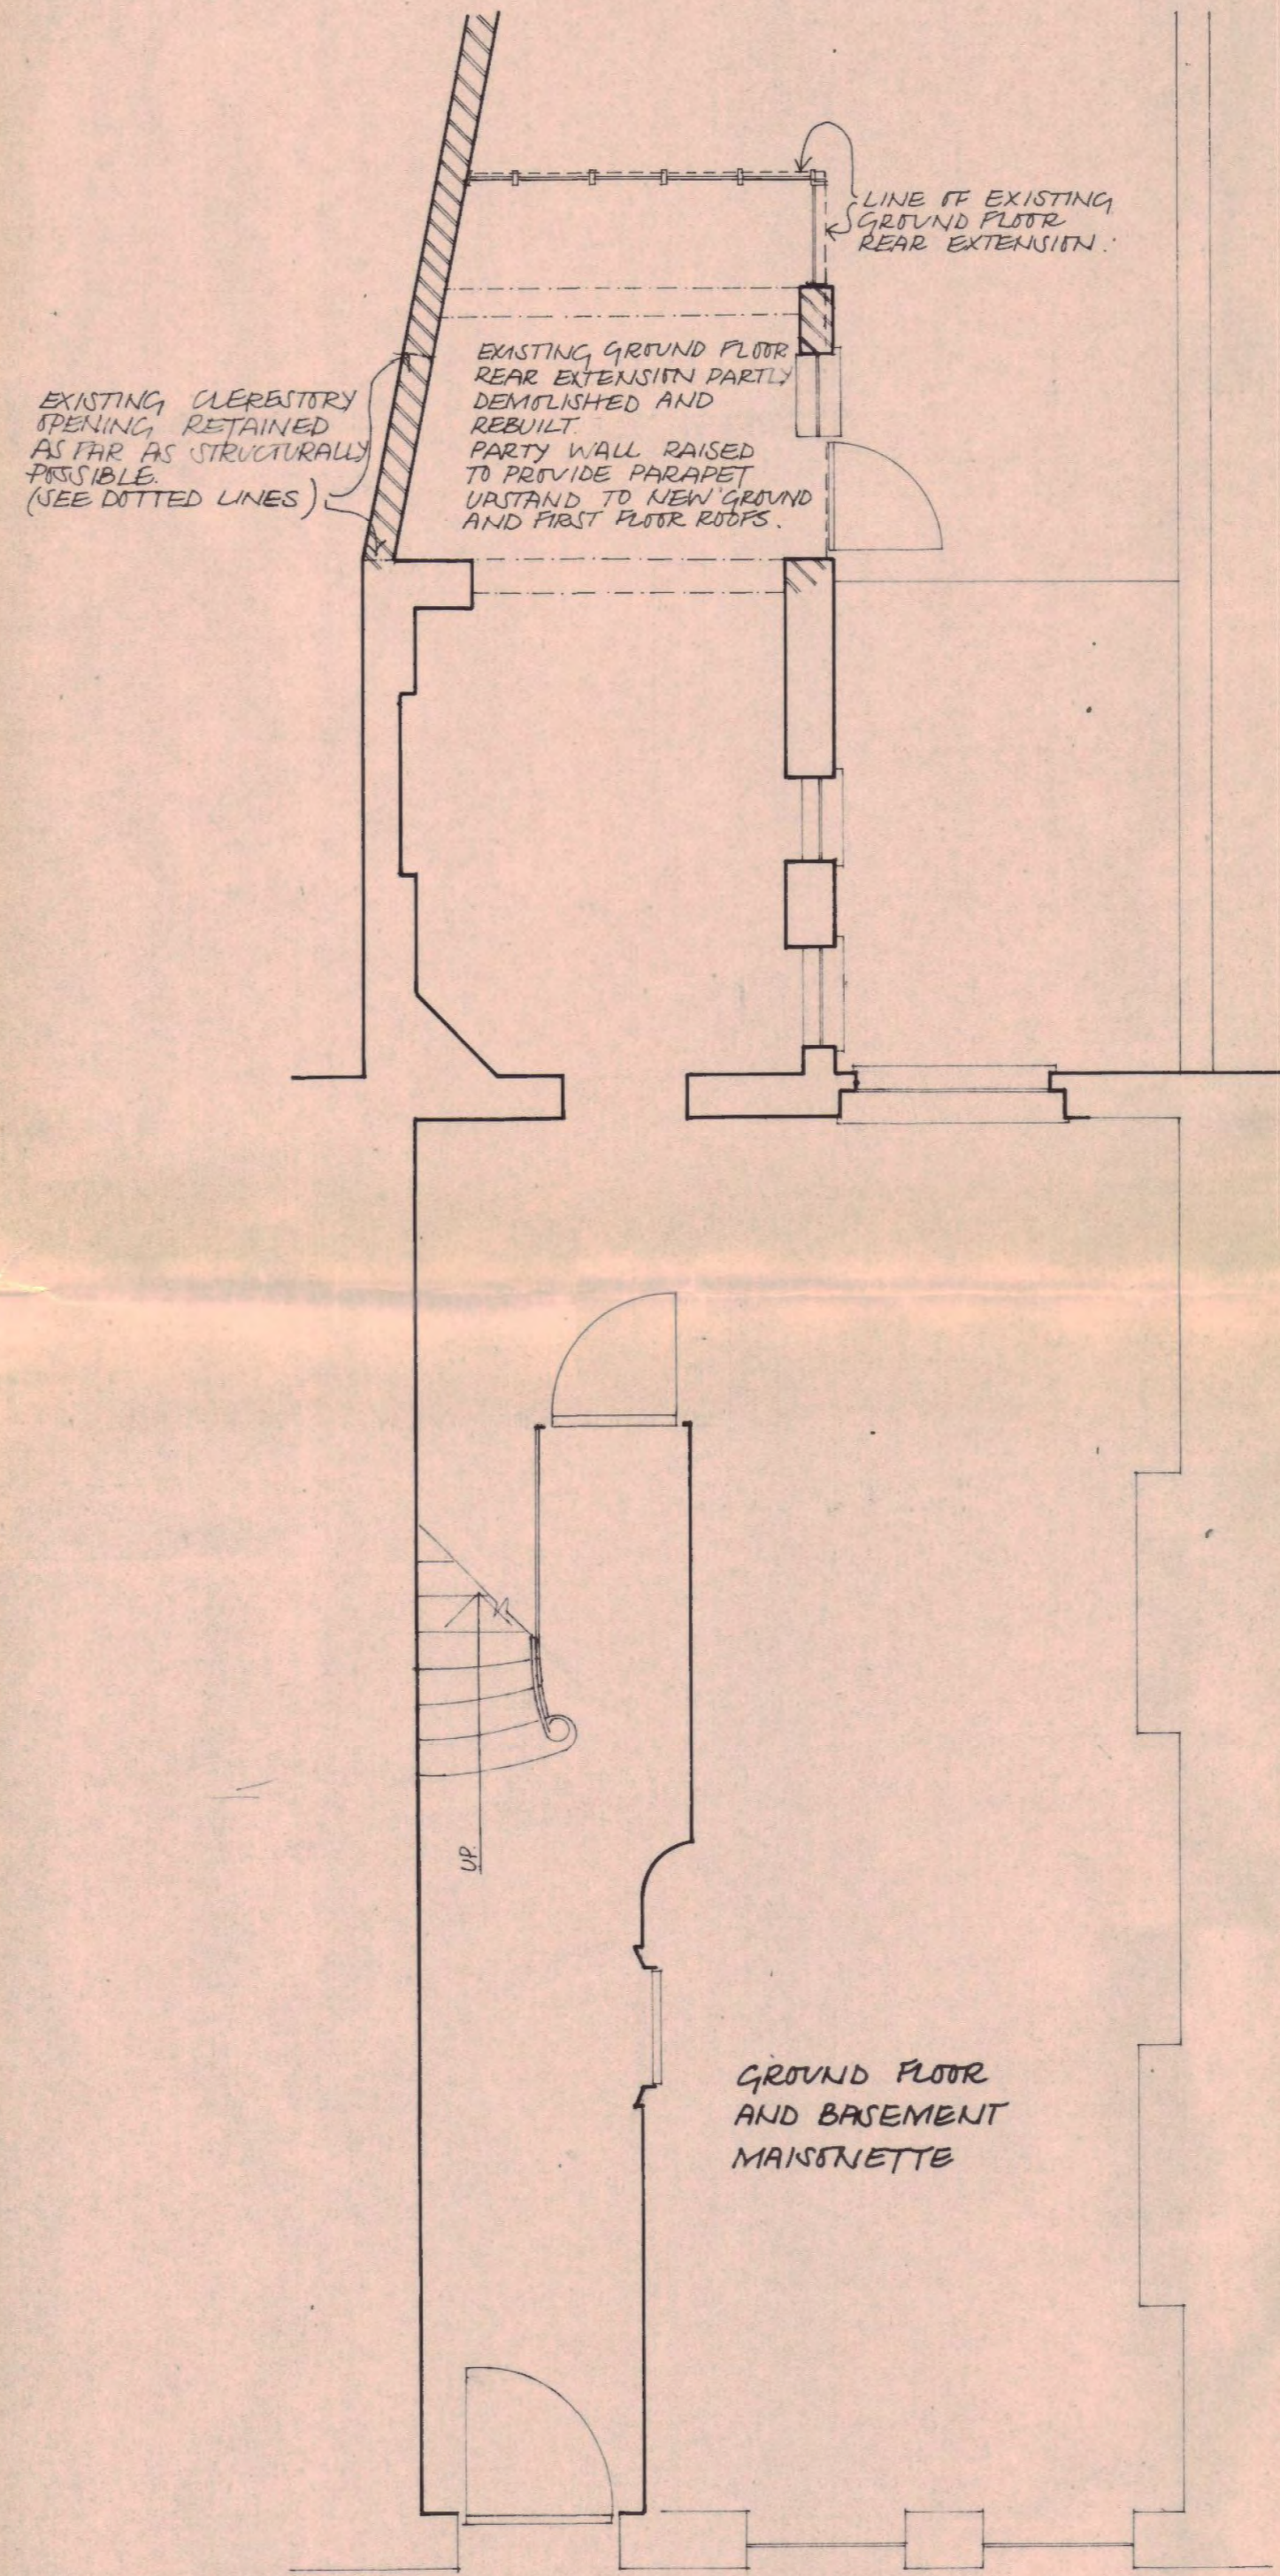

GROUND FLOOR AND BASEMENT MANSHETTE

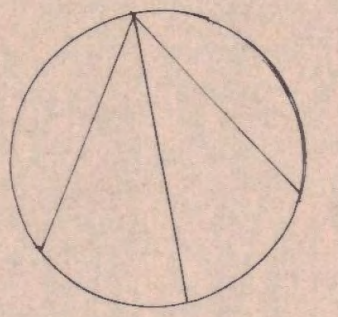

NOTES.

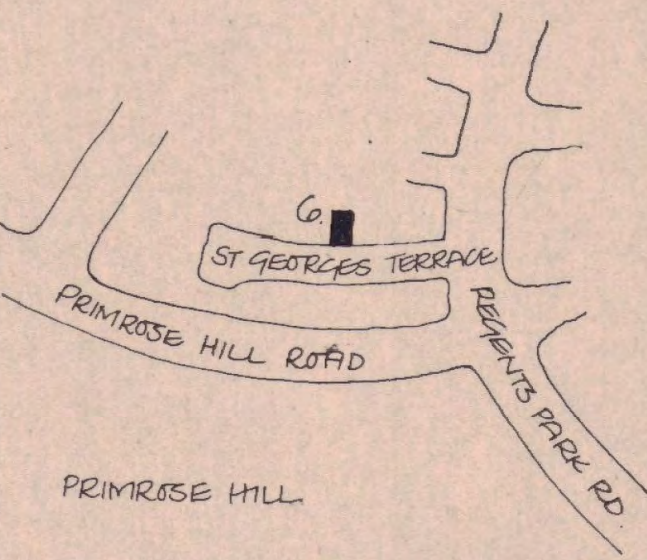

PRIMROSE HILL

SITE PLAN. N.T.S.

CTP/H9/17/4/2974(R)

A 22.01.80 WINDOW IS ADDED AT GROUND FLOOR LEVEL IN THE REAR EXTENSION.

REVISIONS

P. M. MARTIN-JONES. AA. DIPL. ARCHITECT.
 BASEMENT, 80 ALBERT STREET, LONDON NW1 7NR.
 PROJECT. FIRST FLOOR PLAT ALTERATIONS.
 ADDRESS. 6B ST GEORGES TERRACE. N.W.1.
 DRAWING. PROPOSED PLANS
 SCALE. 1:50

DATE. 15.12.79.

DRAWING NUMBER

792/3A