


DO NOT SCALE FOR CONSTRUCTION PURPOSES.

THE CONTRACTOR IS TO CHECK AND VERIFY ALL BUILDING AND SITE DIMENSIONS, LEVELS AND SEWER INVERT LEVELS AT CONNECTION POINTS BEFORE WORK STARTS.

THIS DRAWING IS TO BE READ AND CHECKED IN CONJUNCTION WITH ENGINEERS AND OTHER SPECIALIST DRAWINGS.

THE DRAWING AND THE WORKS DEPICTED ARE THE COPYRIGHT OF PHILIP MEADOWCROFT ARCHITECTS LTD AND MAY NOT BE REPRODUCED EXCEPT BY WRITTEN PERMISSION.

 

- 1 Brick
- 2 Render
- 3 Ppc metal
- 4 Ppc metal framed sliding window
- 5 Ppc metal framed fixed window
- 6 Ppc metal framed top hung window
- 7 Ppc metal framed fixed window

A	07/10/20	Elevation amendments
REV	DATE	DESCRIPTION

PHILIP MEADOWCROFT ARCHITECTS

33 GREENWOOD PLACE
LONDON, NW5 1LB
+44 (0)207 693 8514
www.philipmeadowcroftarchitects.co.uk

JOB

CORAM
GREGORY HOUSE EXTENSION

DRG

Proposed South East Elevation
Phase 2


SCALE	DATE
1:50@ A1	03/03/2020
1:100 @ A3	

DRAWN BY	CHECKED BY
PM	PM

STATUS

PLANNING

DRG NO	REV
1910-P2-121 A	

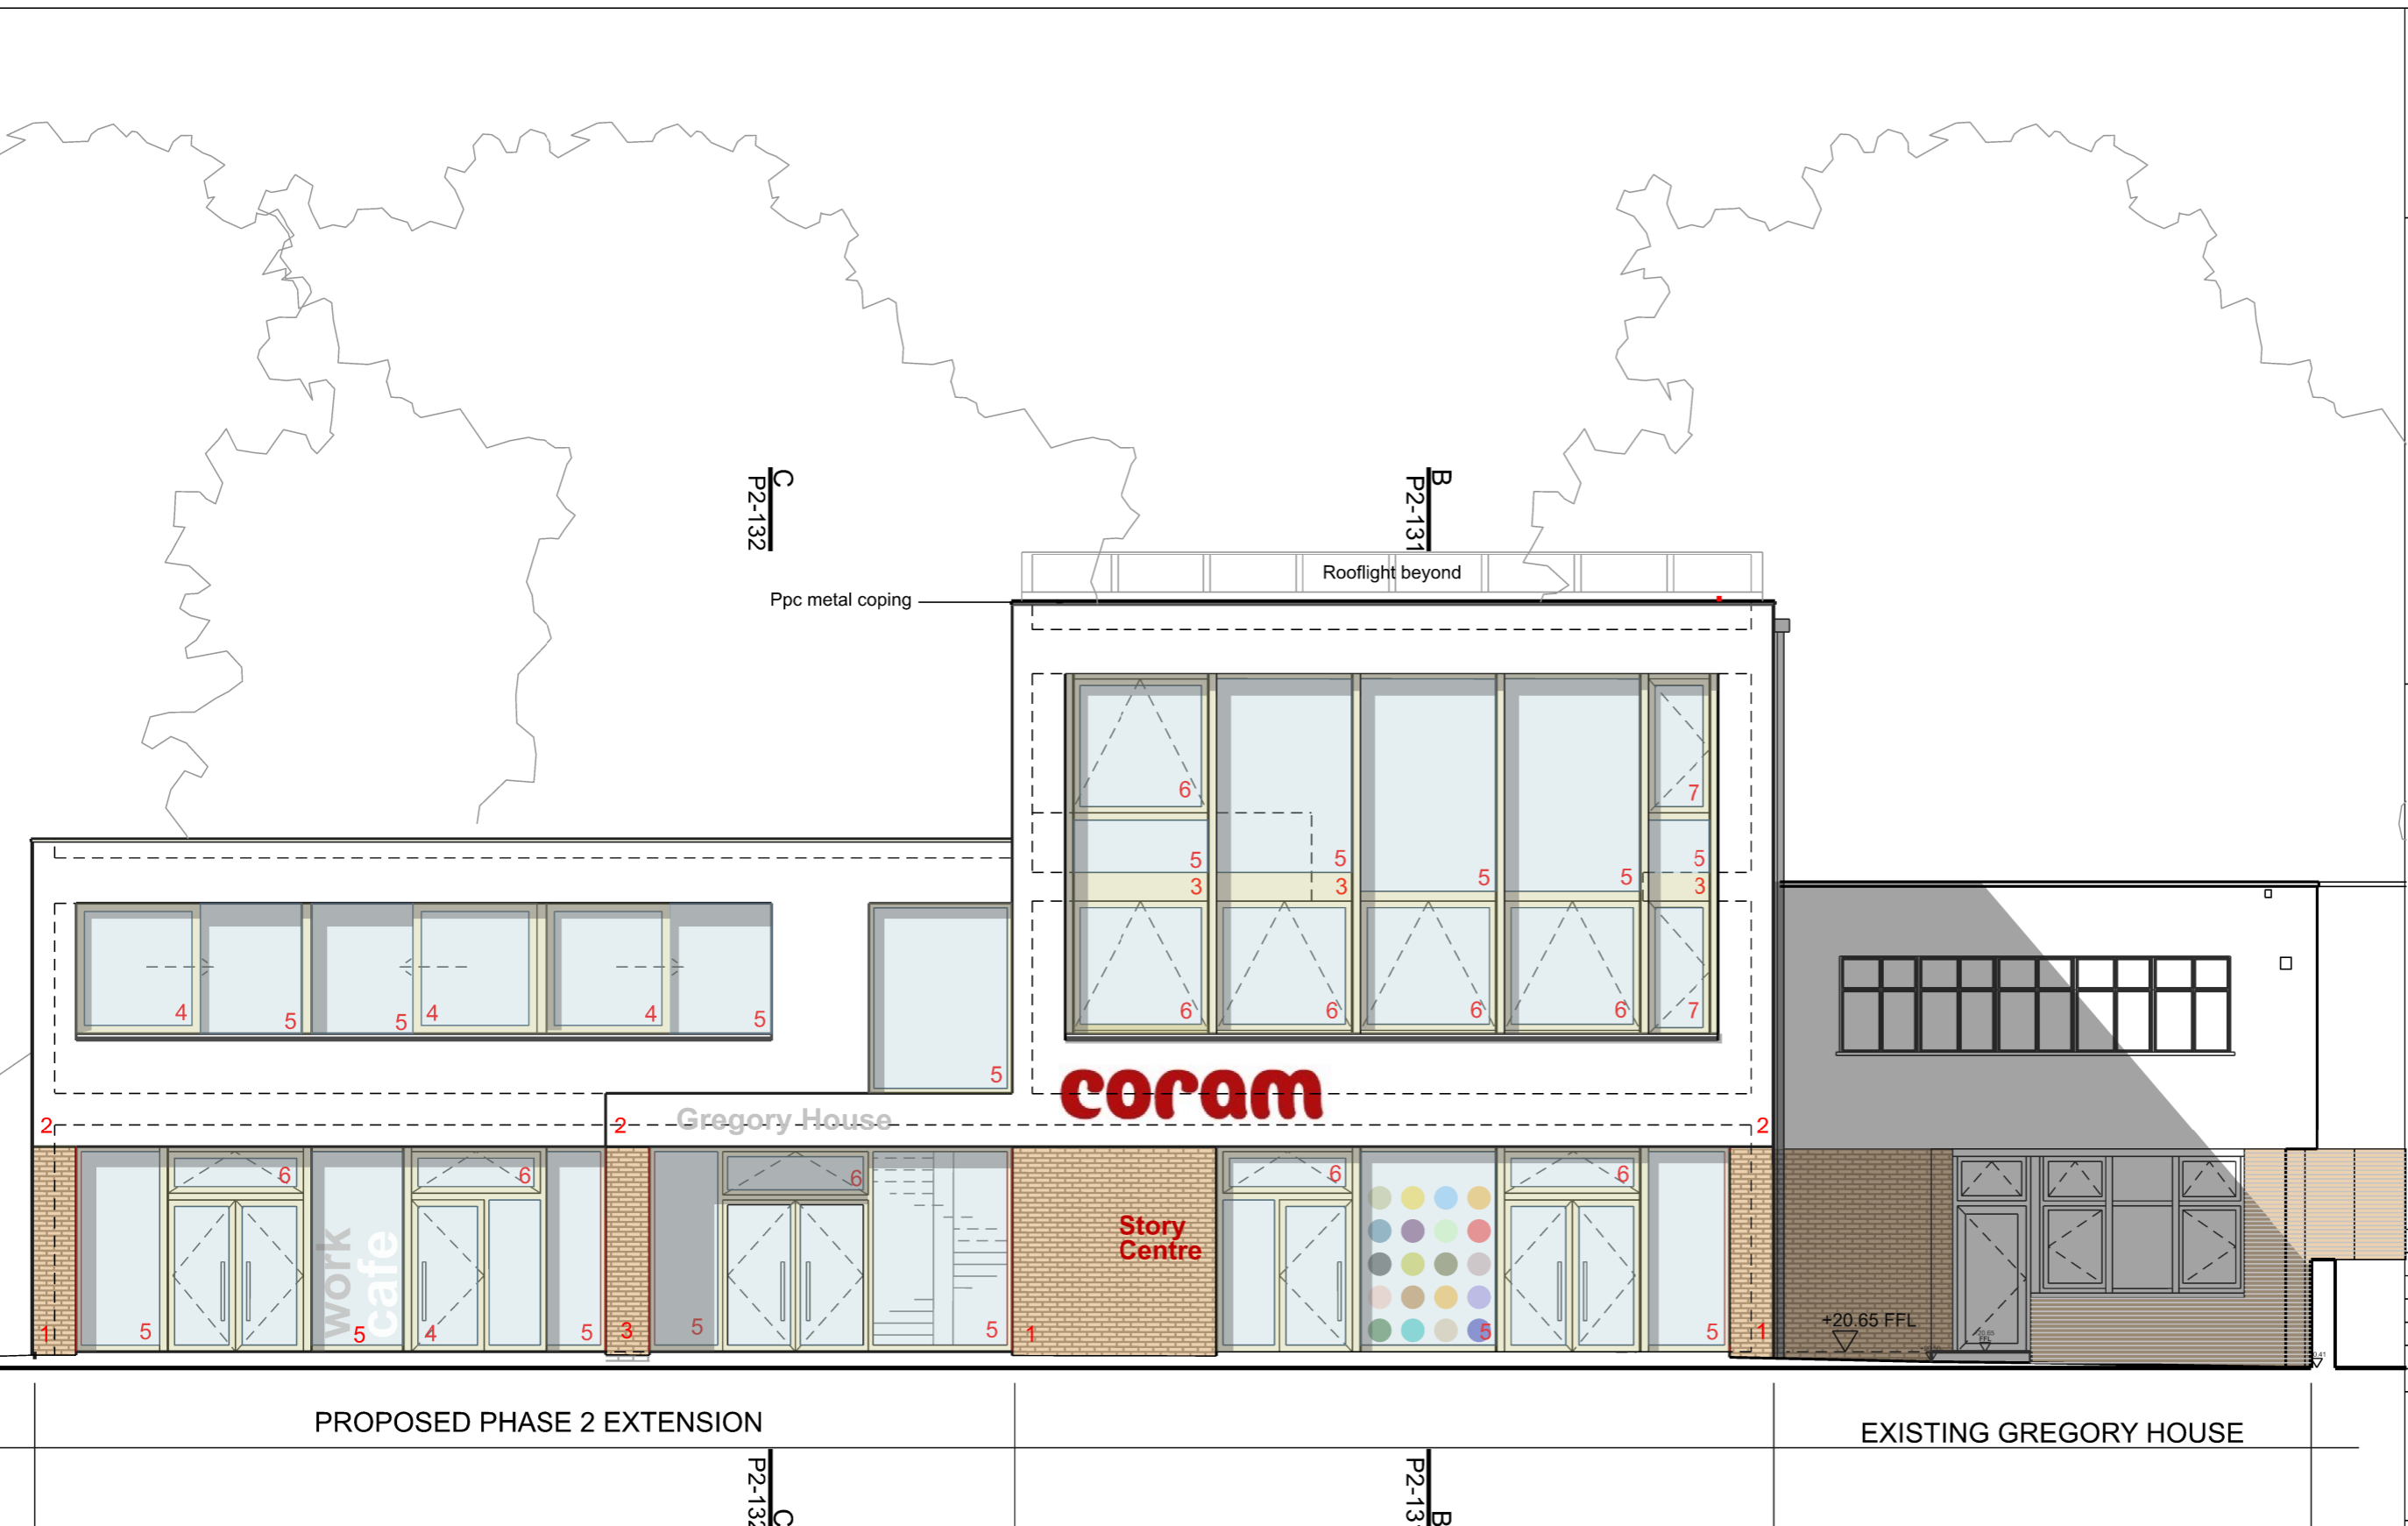

1 Proposed south-east elevation - Phase 2

1:100 @ A3