




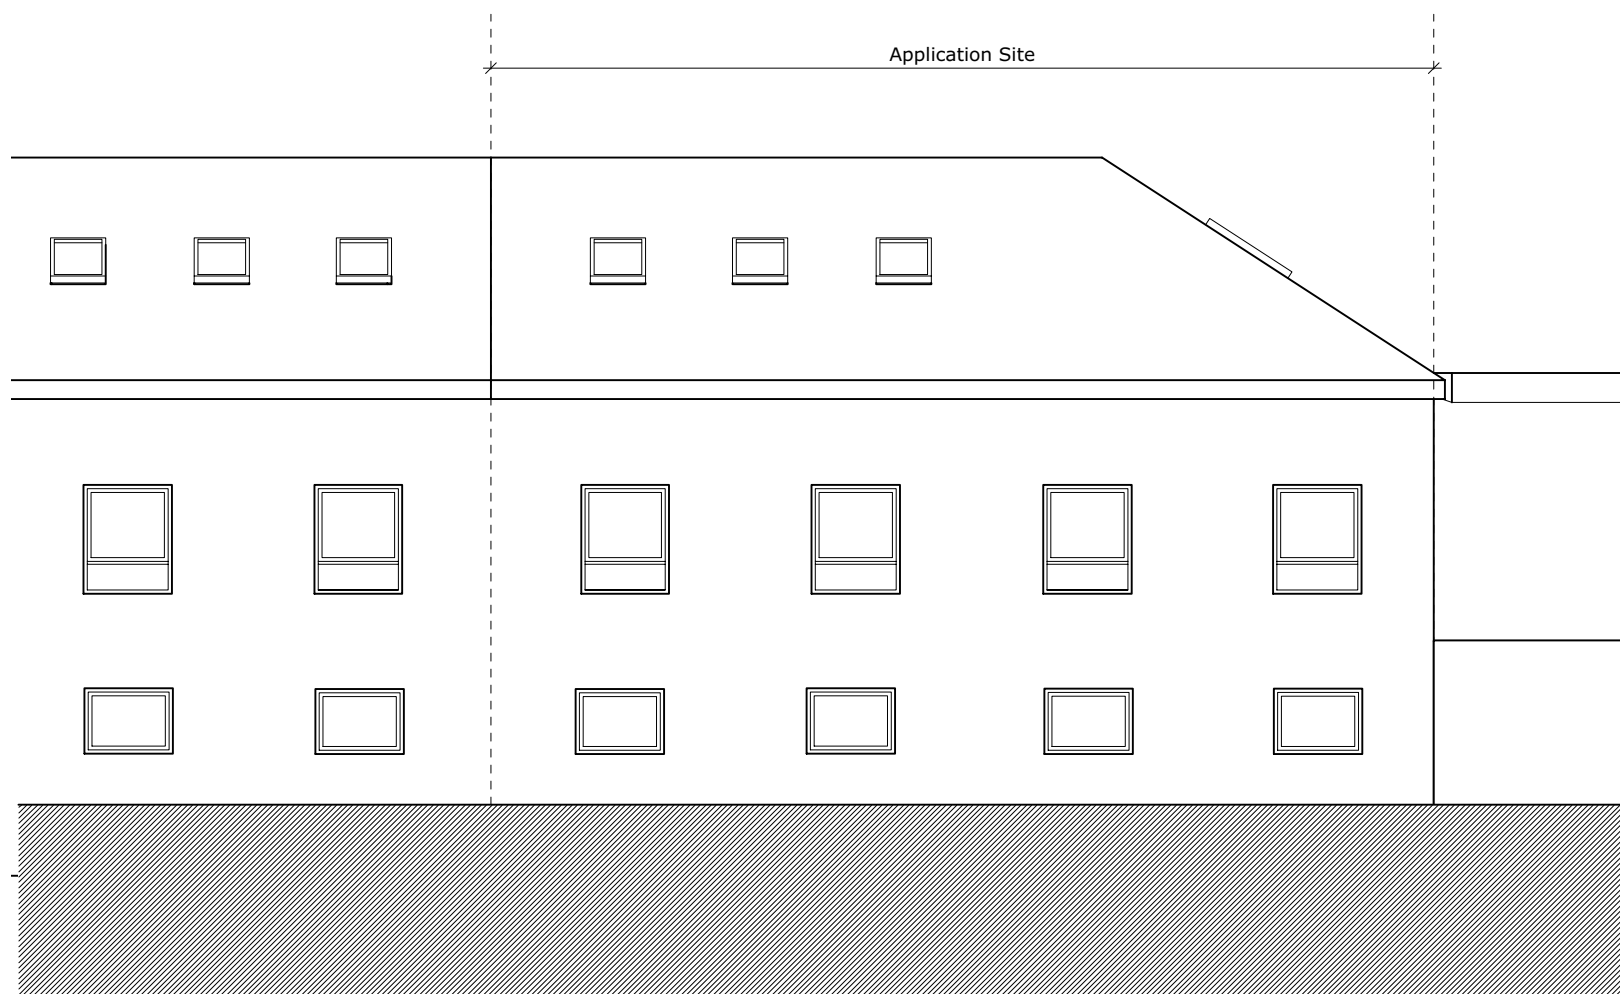

1 Front Elevation

 

2 Rear Elevation

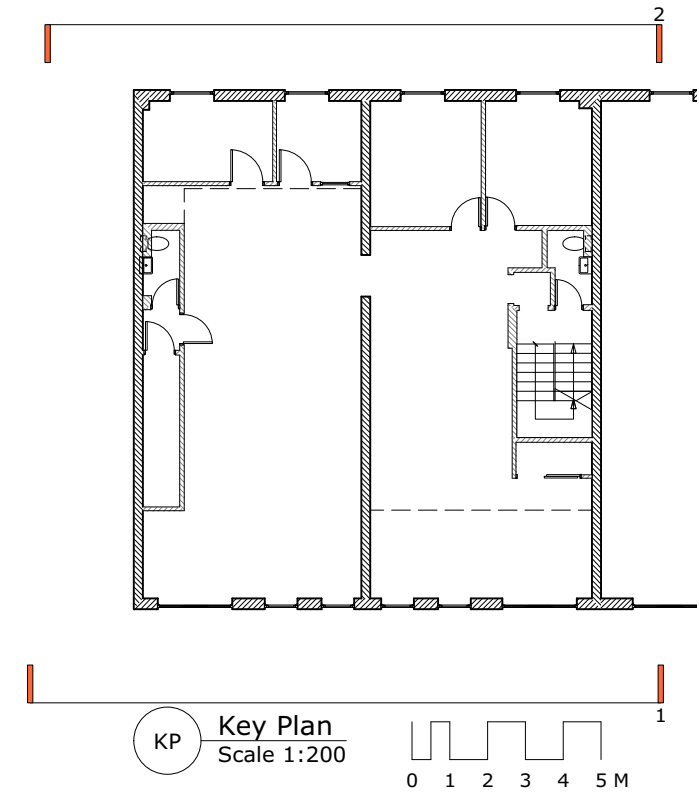

P2 24/09/20 GDC Context Added
 revisions:
 All dimensions and areas are approximate and are to be verified on site.
 Do not scale.
 Purpose of issue:
 For Coordination

NMA Norton Mayfield Architects
 Harland Works, Unit 7
 70 John Street
 Sheffield
 S2 4QU
 Tel: 0114 270 0014
 Sheffield & London
 www.nortonmayfield.co.uk

Client:
Torriano Ltd.

Project Title:
**4-5 Torriano Mews,
 London, NW5 2RZ**

Drawing No:
2038-NMA-00-ZZ-DR-B-00200

Drawing title:
Existing Elevations

Project No:	Status:	Rev:	Scale:
2038	S1	P2	1:100@A3

0-ZZ-M3-B-00001_VWX