



1 West Elevation

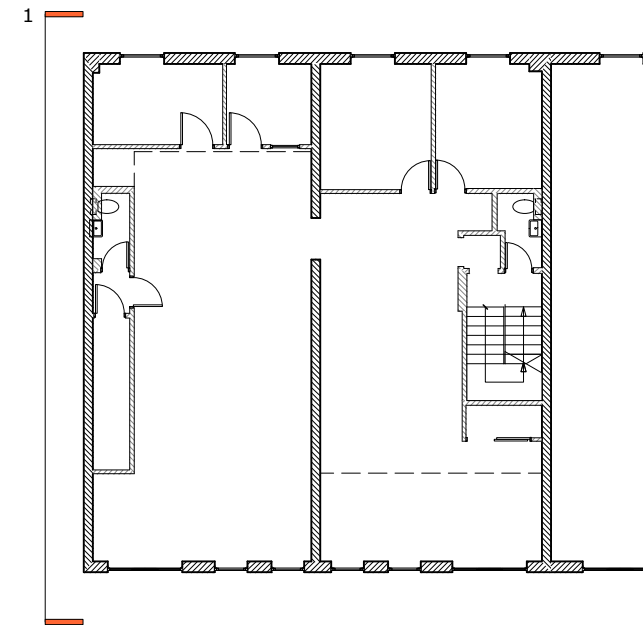

KP Key Plan
Scale 1:200

 

P2 24/09/20 GDC

Context Added
revisions:

All dimensions and areas are approximate and are to be verified on site.
Do not scale.

Purpose of issue:

For Coordination

Norton Mayfield Architects
Harland Works, Unit 7
70 John Street
Sheffield
S2 4QU
Tel: 0114 270 0014
Sheffield & London
www.nortonmayfield.co.uk

Client:

Torriano Ltd.

Project Title:

**4-5 Torriano Mews,
London, NW5 2RZ**

Drawing No:
2038-NMA-00-ZZ-DR-B-00201

Drawing title:
Existing Elevations

Project No:	Status:	Rev:	Scale:
2038	S1	P2	1:100@A3

10-ZZ-M3-B-00001.VWX