


22


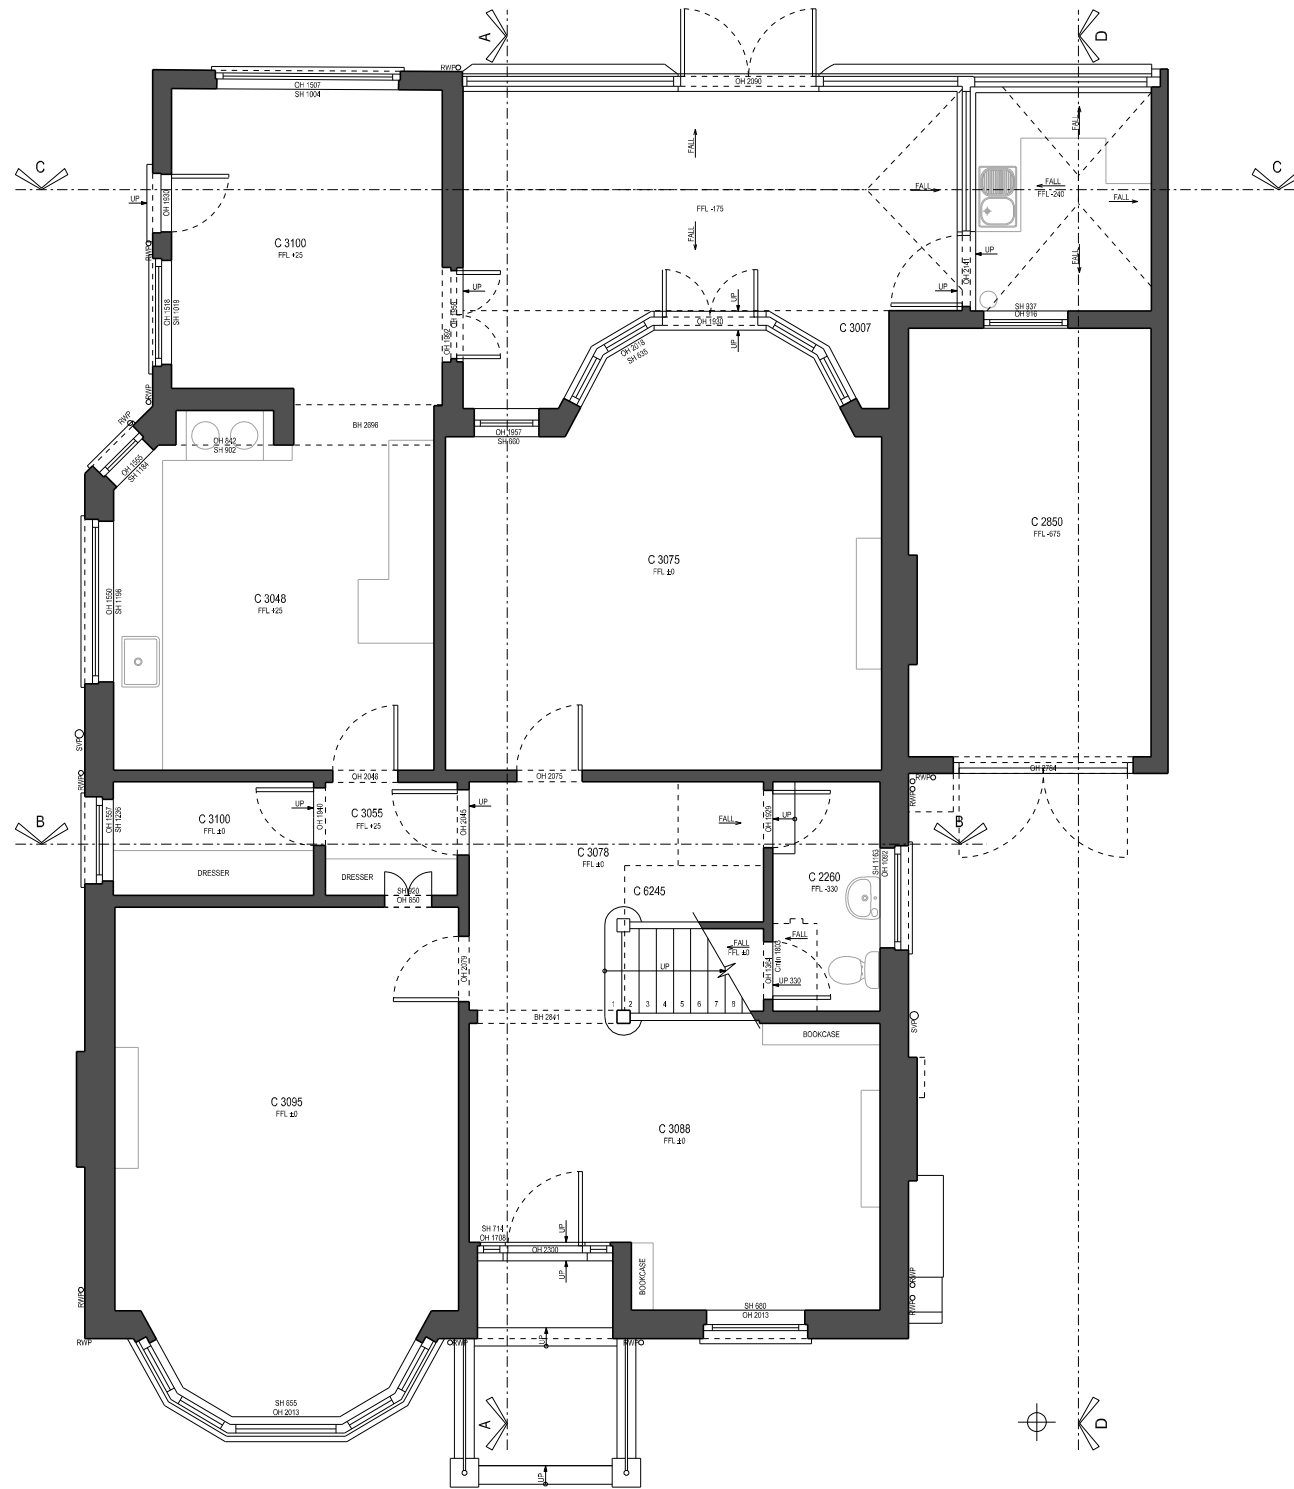


26

Disclaimer

1. All dimensions must be checked on site and discrepancies verified with the Architect.
3. Unless shown otherwise all dimensions are to structural surfaces and are in mm.
4. Any discrepancies between the Engineer's and Architect's drawings must be verified with the Architect.
5. This drawing is only for the status shown below and should not be used for any other purpose.
6. To be read with all Contract Documents.

General Notes

 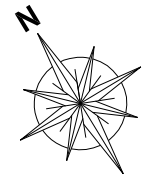

| Rev. | Date | Description |
|------|------|-------------|
| - | - | - |

IDEA ARCHITECTS
LONDON

235 Blackstock Road, London N5 2LL

ISSUED FOR PLANNING

| | | | |
|---------|---|-------------|-------------|
| Project | 24 Ferncroft Avenue London NW3 7PH | Project No. | 2002 |
|---------|---|-------------|-------------|

| | |
|--------|----------------------------------|
| Client | Mrs Rusul T M Al-Magsoosi |
|--------|----------------------------------|


| | | | |
|------|-------------------|----------|---|
| Date | 11/10/2020 | Revision | - |
|------|-------------------|----------|---|

| | |
|----------------|-------------------|
| Scale / Format | 1:100 / A3 |
|----------------|-------------------|

| | | |
|---------|-------|----------|
| CAD Ref | Drawn | Approved |
|---------|-------|----------|

| | | | |
|--------------|---------------------------------------|-------------|------------------|
| Drawing Name | Existing Ground Floor Plan | Drawing No. | E(02)_100 |
|--------------|---------------------------------------|-------------|------------------|

22


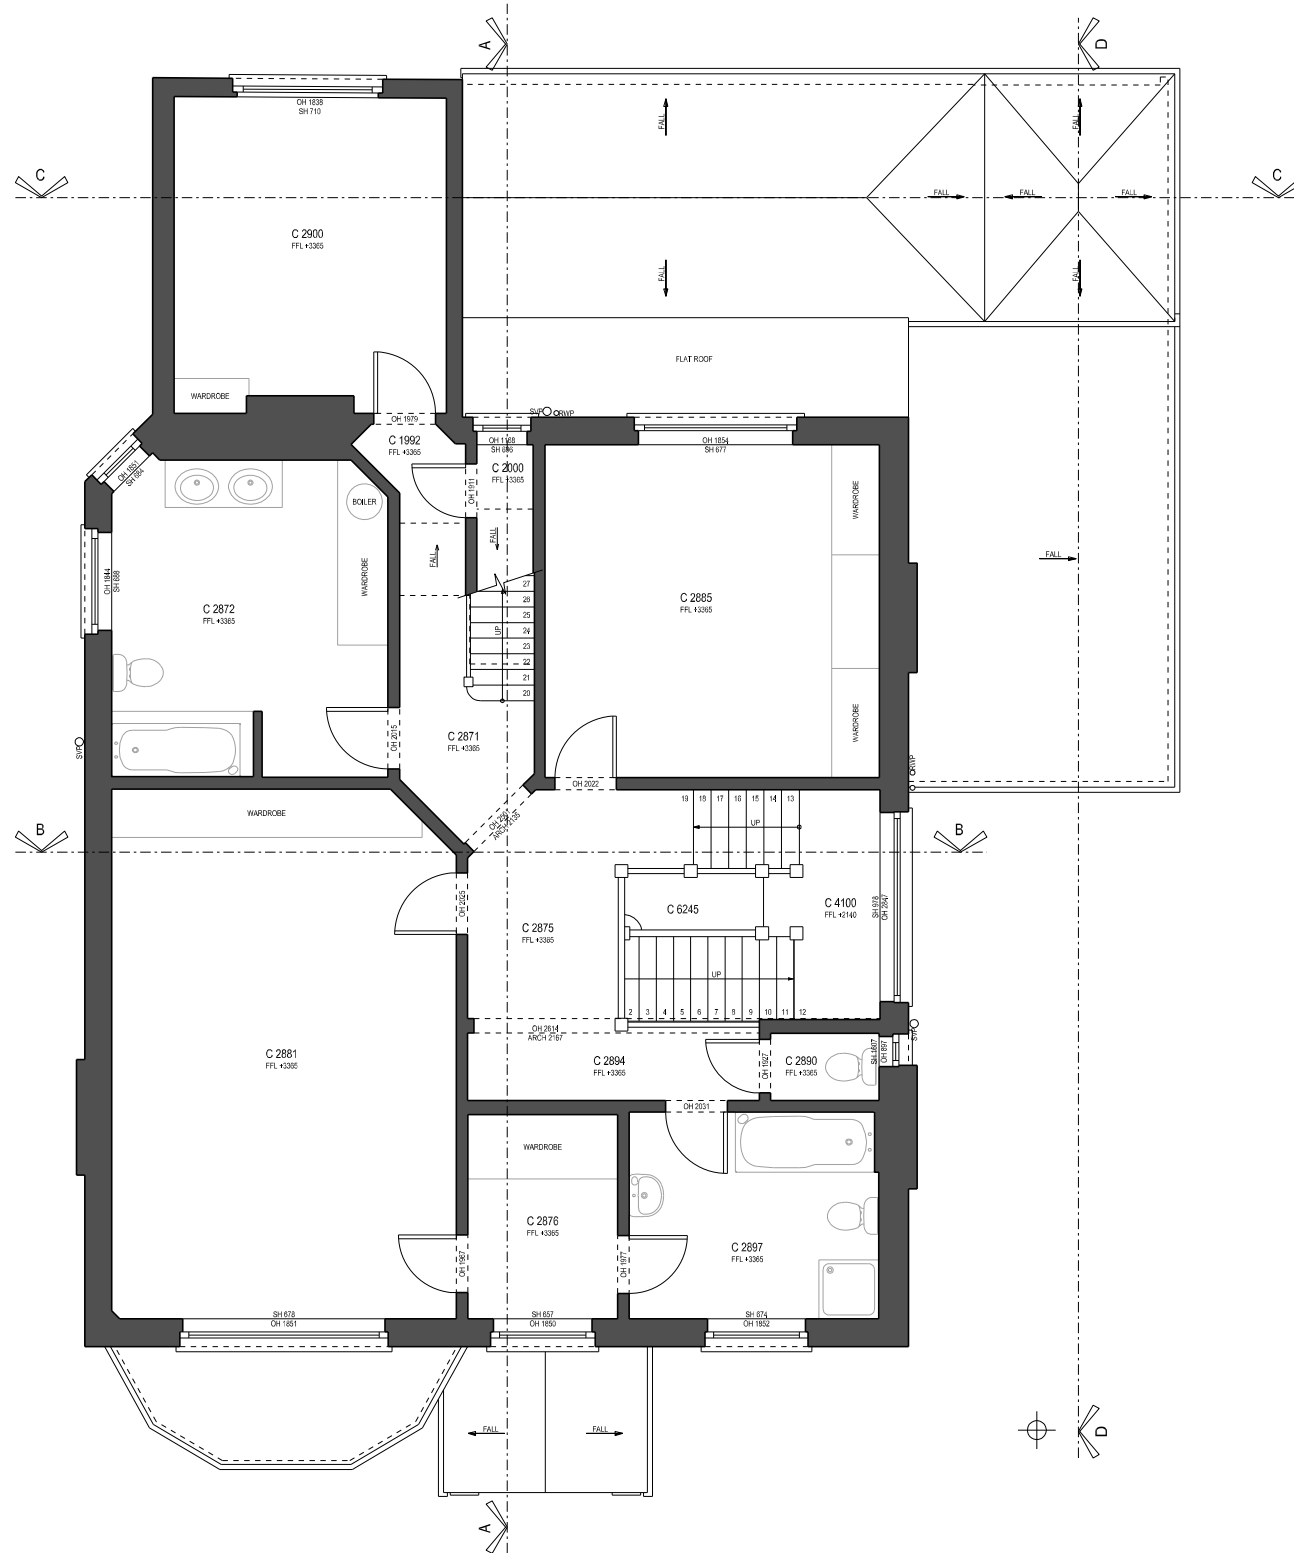


26

Disclaimer

1. All dimensions must be checked on site and discrepancies verified with the Architect.
3. Unless shown otherwise all dimensions are to structural surfaces and are in mm.
4. Any discrepancies between the Engineer's and Architect's drawings must be verified with the Architect.
5. This drawing is only for the status shown below and should not be used for any other purpose.
6. To be read with all Contract Documents.

General Notes

 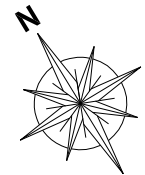

| Rev. | Date | Description |
|------|------|-------------|
| - | - | - |

IDEA ARCHITECTS

LONDON

235 Blackstock Road, London N5 2LL

ISSUED FOR PLANNING

| | | | |
|---------|---|-------------|-------------|
| Project | 24 Ferncroft Avenue London NW3 7PH | Project No. | 2002 |
|---------|---|-------------|-------------|


Client
Mrs Rusul T M Al-Magsoosi

| | | | |
|------|-------------------|----------|---|
| Date | 11/10/2020 | Revision | - |
|------|-------------------|----------|---|

| | | | |
|----------------|-------------------|--|--|
| Scale / Format | 1:100 / A3 | | |
|----------------|-------------------|--|--|

| | | | |
|---------|-------|----------|--|
| CAD Ref | Drawn | Approved | |
|---------|-------|----------|--|

| | | | |
|--------------|--------------------------------------|-------------|------------------|
| Drawing Name | Existing First Floor Plan | Drawing No. | E(02)_101 |
|--------------|--------------------------------------|-------------|------------------|

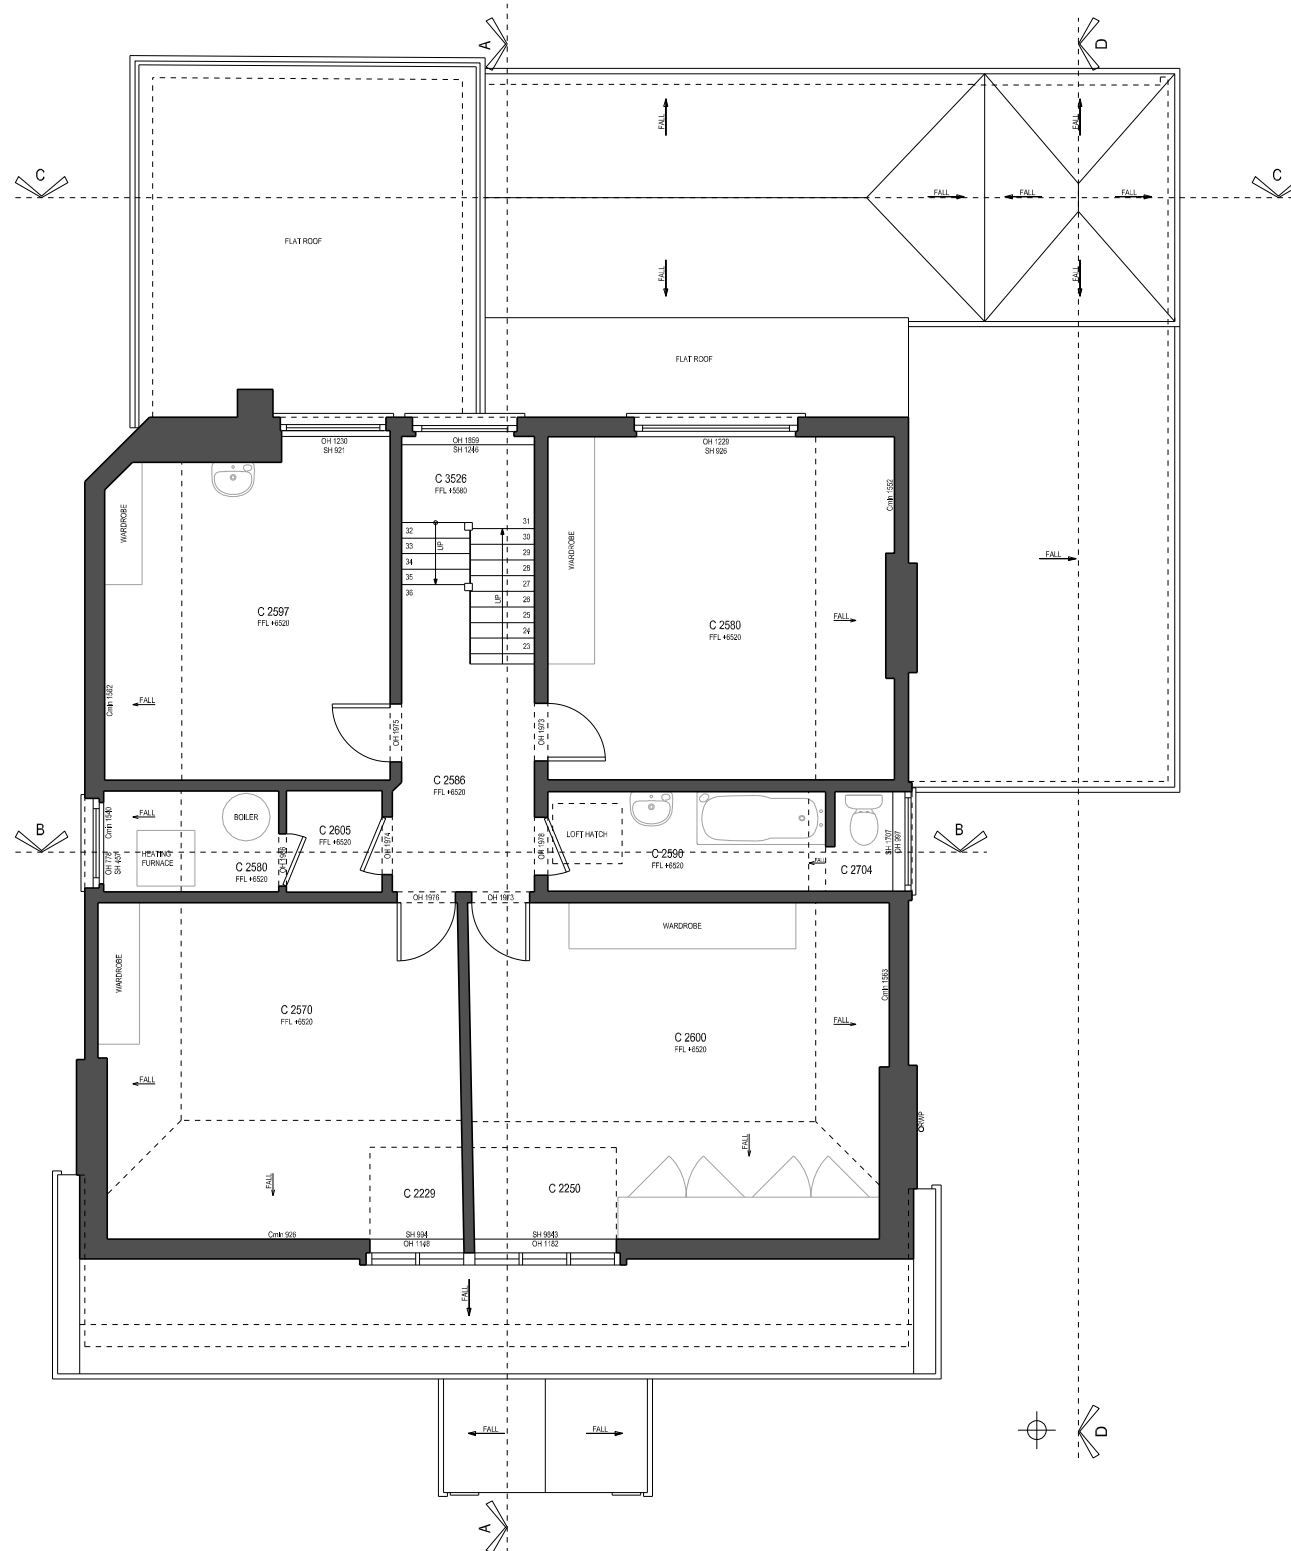



22

26

Disclaimer

1. All dimensions must be checked on site and discrepancies verified with the Architect.
3. Unless shown otherwise all dimensions are to structural surfaces and are in mm.
4. Any discrepancies between the Engineer's and Architect's drawings must be verified with the Architect.
5. This drawing is only for the status shown below and should not be used for any other purpose.
6. To be read with all Contract Documents.

General Notes

 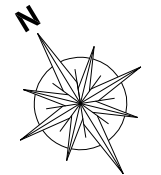

| Rev. | Date | Description |
|------|------|-------------|
| - | - | - |


IDEA ARCHITECTS
LONDON

235 Blackstock Road, London N5 2LL

ISSUED FOR PLANNING

| | | |
|----------------------------|----------------------------------|----------|
| Project | Project No. | |
| 24 Ferncroft Avenue | 2002 | |
| Client | Mrs Rusul T M Al-Magsoosi | |
| Date | 11/10/2020 | Revision |
| Scale / Format | 1:100 / A3 | - |
| CAD Ref | Drawn | Approved |
| Drawing Name | Drawing No. | |
| Existing | E(02)_102 | |
| Second Floor Plan | | |

22


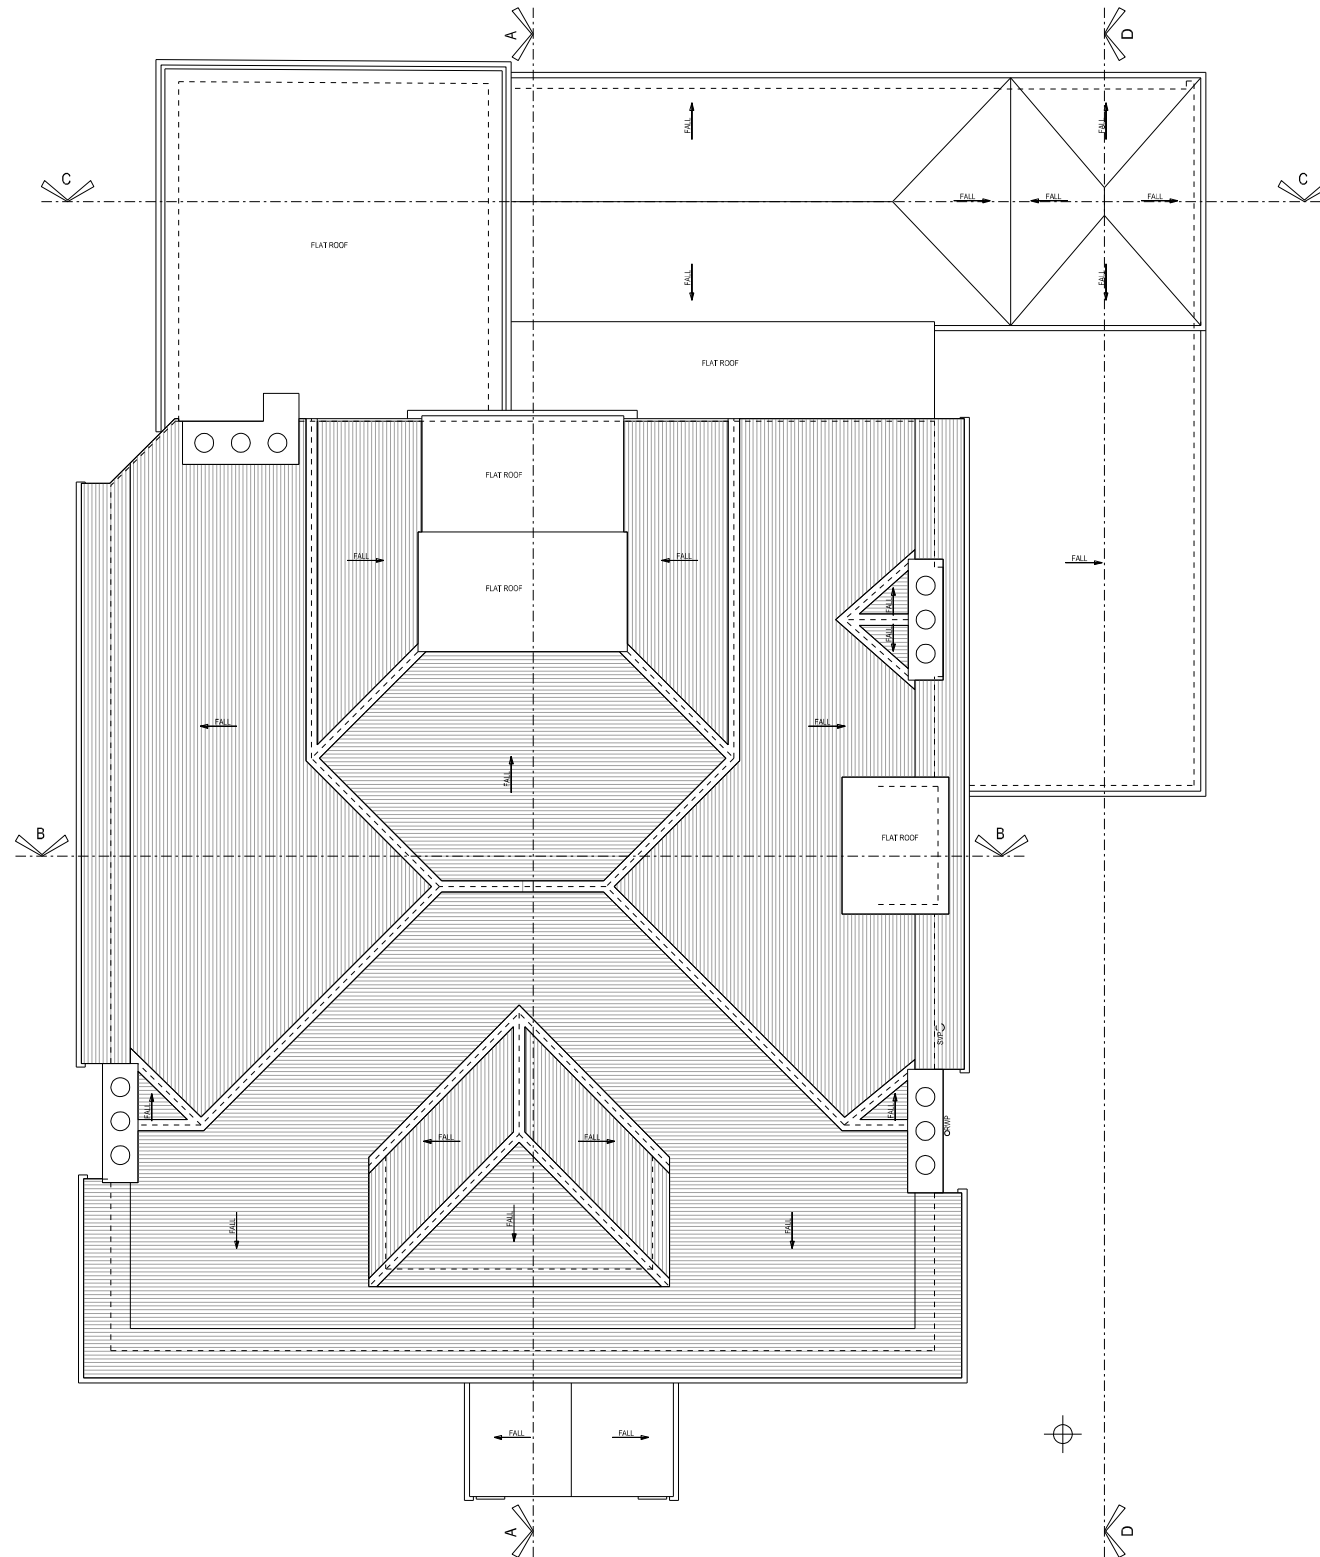


26

Disclaimer

1. All dimensions must be checked on site and discrepancies verified with the Architect.
3. Unless shown otherwise all dimensions are to structural surfaces and are in mm.
4. Any discrepancies between the Engineer's and Architect's drawings must be verified with the Architect.
5. This drawing is only for the status shown below and should not be used for any other purpose.
6. To be read with all Contract Documents.

General Notes

 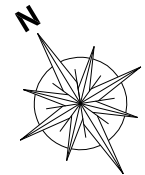


| Rev. | Date | Description |
|------|------|-------------|
| - | - | - |
| - | - | - |
| - | - | - |
| - | - | - |
| - | - | - |
| - | - | - |
| - | - | - |
| - | - | - |
| - | - | - |

IDEA ARCHITECTS
LONDON
235 Blackstock Road, London N5 2LL

ISSUED FOR PLANNING


| | | |
|----------------------------|----------------------------------|----------|
| Project | Project No. | |
| 24 Ferncroft Avenue | 2002 | |
| Client | Mrs Rusul T M Al-Magsoosi | |
| Date | 11/10/2020 | Revision |
| Scale / Format | 1:100 / A3 | - |
| CAD Ref | Drawn | Approved |
| Drawing Name | Drawing No. | |
| Existing | E(02)_103 | |
| Roof Plan | | |

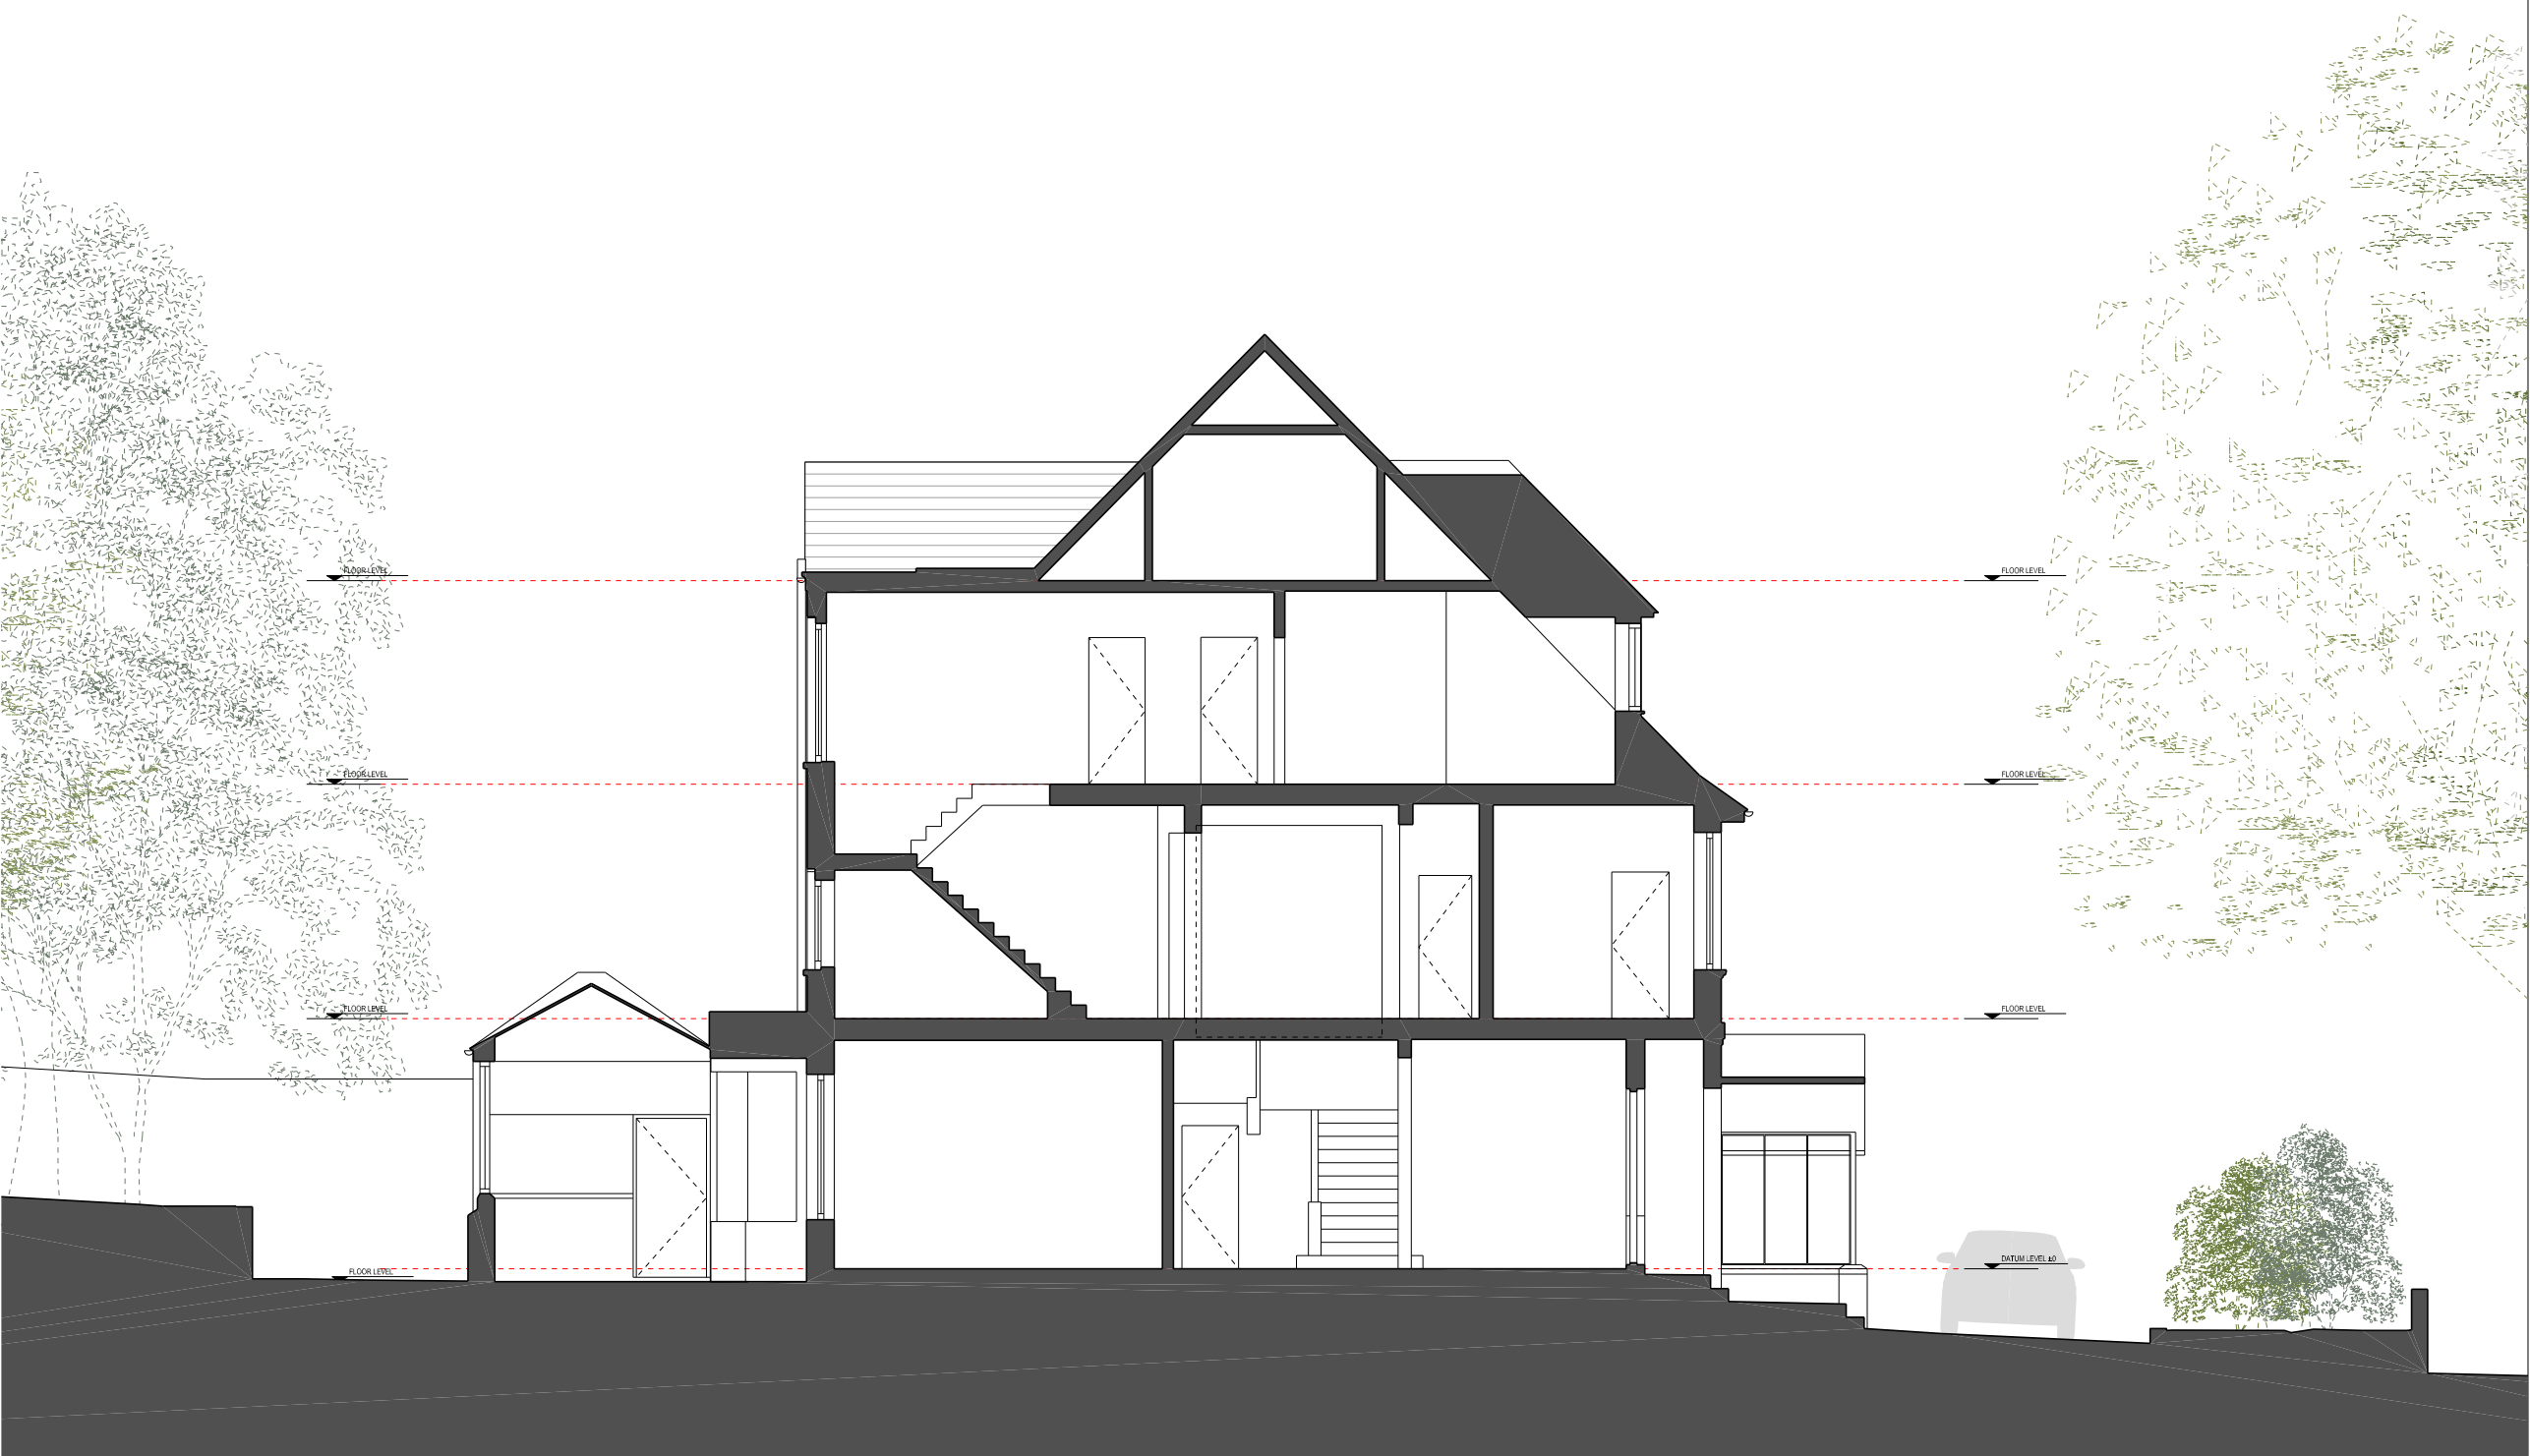

Disclaimer

1. All dimensions must be checked on site and discrepancies verified with the Architect.
3. Unless shown otherwise all dimensions are to structural surfaces and are in mm.
4. Any discrepancies between the Engineer's and Architect's drawings must be verified with the Architect.
5. This drawing is only for the status shown below and should not be used for any other purpose.
6. To be read with all Contract Documents.

General Notes

 


| Rev. | Date | Description |
|------|------|-------------|
| - | - | - |

IDEA ARCHITECTS
 LONDON
 235 Blackstock Road, London N5 2LL

ISSUED FOR PLANNING


| | | | | |
|----------------|---|----------|-------------|------------------|
| Project | 24 Ferncroft Avenue London NW3 7PH | | Project No. | 2002 |
| Client | Mrs Rusul T M Al-Magsoosi | | | |
| Date | 11/10/2020 | Revision | - | |
| Scale / Format | 1:100 / A3 | - | | |
| CAD Ref | Drawn | Approved | | |
| Drawing Name | Existing Section AA | | Drawing No. | E(03)_100 |

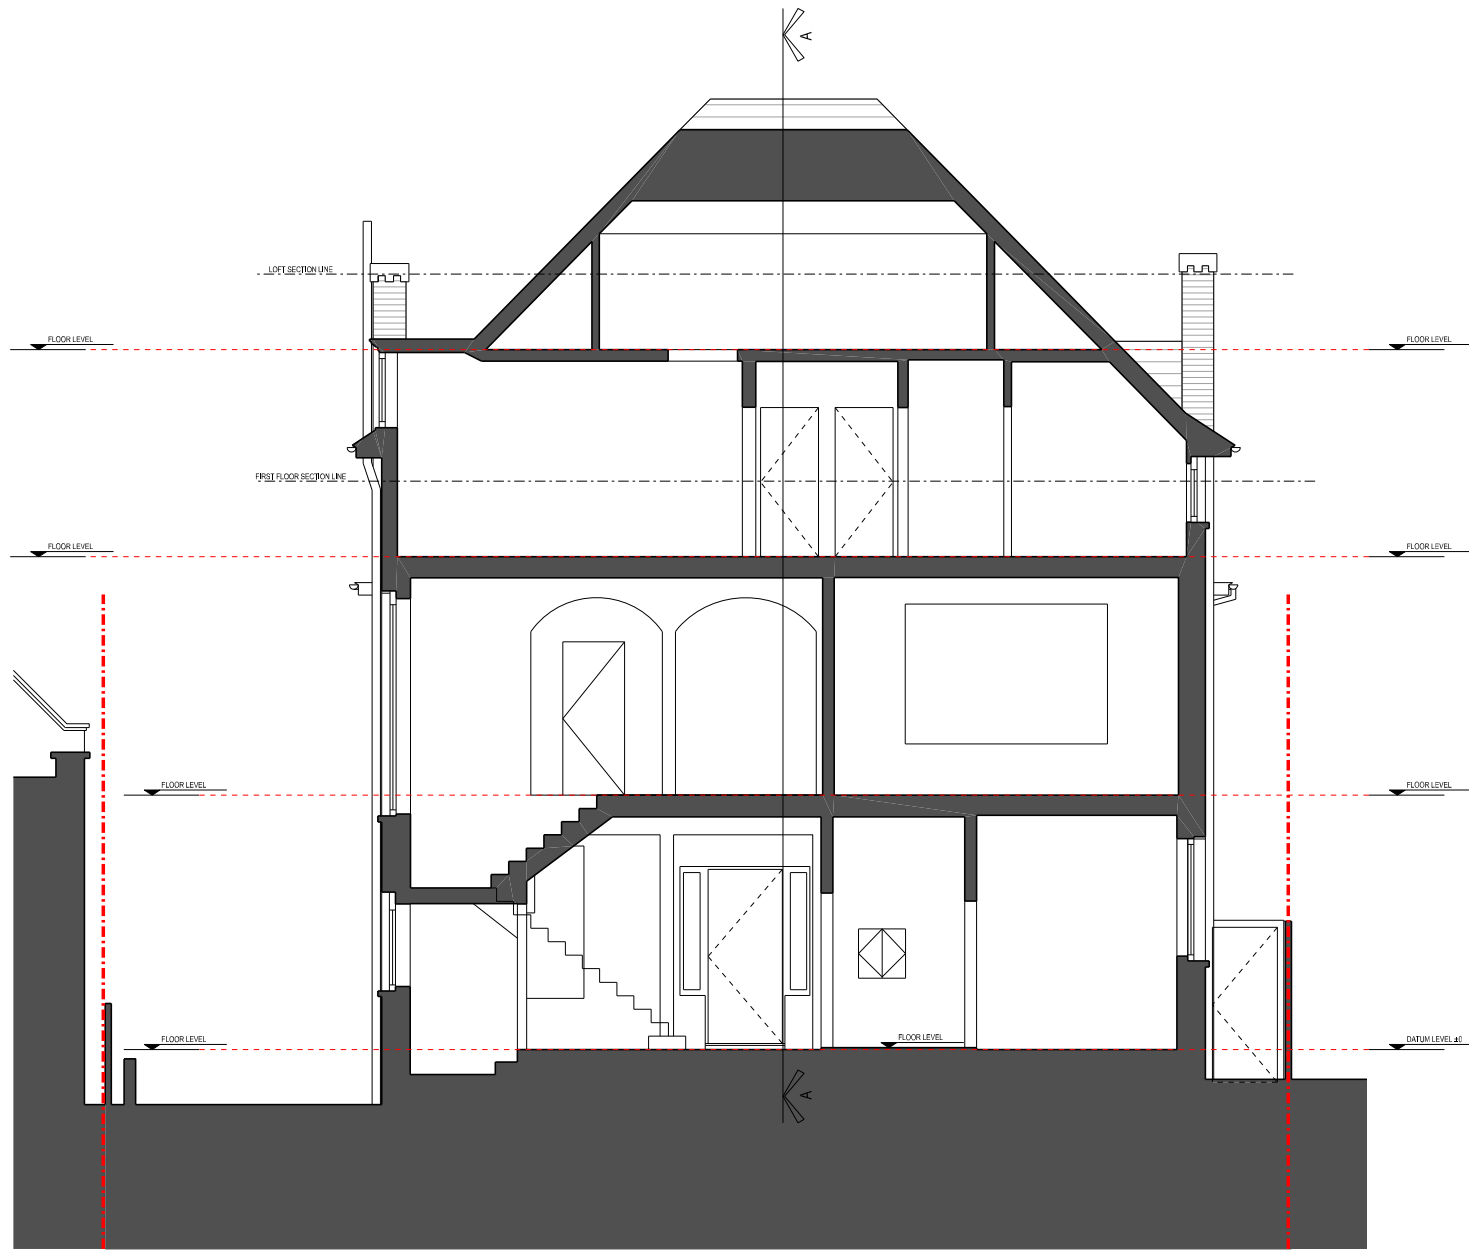

Disclaimer

1. All dimensions must be checked on site and discrepancies verified with the Architect.
3. Unless shown otherwise all dimensions are to structural surfaces and are in mm.
4. Any discrepancies between the Engineer's and Architect's drawings must be verified with the Architect.
5. This drawing is only for the status shown below and should not be used for any other purpose.
6. To be read with all Contract Documents.

General Notes

 

| Rev. | Date | Description |
|------|------|-------------|
| - | - | - |

IDEA ARCHITECTS
LONDON
235 Blackstock Road, London N5 2LL

ISSUED FOR PLANNING


| | | |
|----------------------------|----------------------------------|----------|
| Project | Project No. | |
| 24 Ferncroft Avenue | 2002 | |
| Client | Mrs Rusul T M Al-Magsoosi | |
| Date | 11/10/2020 | Revision |
| Scale / Format | 1:100 / A3 | - |
| CAD Ref | Drawn | Approved |
| Drawing Name | Drawing No. | |
| Existing | E(03)_101 | |
| Section BB | | |



Disclaimer

1. All dimensions must be checked on site and discrepancies verified with the Architect.
3. Unless shown otherwise all dimensions are to structural surfaces and are in mm.
4. Any discrepancies between the Engineer's and Architect's drawings must be verified with the Architect.
5. This drawing is only for the status shown below and should not be used for any other purpose.
6. To be read with all Contract Documents.

General Notes

 

| Rev. | Date | Description |
|------|------|-------------|
| | | |
| | | |
| | | |

IDEA ARCHITECTS

LONDON

235 Blackstock Road, London N5 2LL

ISSUED FOR PLANNING


| | | |
|----------------------------|----------------------------------|----------|
| Project | Project No. | |
| 24 Ferncroft Avenue | 2002 | |
| London NW3 7PH | | |
| Client | Mrs Rusul T M Al-Magsoosi | |
| Date | 11/10/2020 | Revision |
| Scale / Format | 1:100 / A3 | - |
| CAD Ref | Drawn | Approved |
| Drawing Name | Drawing No. | |
| Existing | E(03)_102 | |
| Section CC | | |



Disclaimer

1. All dimensions must be checked on site and discrepancies verified with the Architect.
3. Unless shown otherwise all dimensions are to structural surfaces and are in mm.
4. Any discrepancies between the Engineer's and Architect's drawings must be verified with the Architect.
5. This drawing is only for the status shown below and should not be used for any other purpose.
6. To be read with all Contract Documents.

General Notes

 

| Rev. | Date | Description |
|------|------|-------------|
| - | - | - |

IDEA ARCHITECTS
 LONDON
 235 Blackstock Road, London N5 2LL

ISSUED FOR PLANNING


| | | | | |
|----------------|---|----------|-------------|------------------|
| Project | 24 Ferncroft Avenue London NW3 7PH | | Project No. | 2002 |
| Client | Mrs Rusul T M Al-Magsoosi | | | |
| Date | 11/10/2020 | Revision | - | |
| Scale / Format | 1:100 / A3 | - | | |
| CAD Ref | Drawn | Approved | | |
| Drawing Name | Existing Section DD | | Drawing No. | E(03)_103 |



Disclaimer

1. All dimensions must be checked on site and discrepancies verified with the Architect.
3. Unless shown otherwise all dimensions are to structural surfaces and are in mm.
4. Any discrepancies between the Engineer's and Architect's drawings must be verified with the Architect.
5. This drawing is only for the status shown below and should not be used for any other purpose.
6. To be read with all Contract Documents.

General Notes

 

| Rev. | Date | Description |
|------|------|-------------|
| | | |
| | | |
| | | |


IDEA ARCHITECTS

LONDON

235 Blackstock Road, London N5 2LL

ISSUED FOR PLANNING


| | | | |
|----------------|---|-------------|------------------|
| Project | 24 Ferncroft Avenue London NW3 7PH | Project No. | 2002 |
| Client | Mrs Rusul T M Al-Magsoosi | | |
| Date | 11/10/2020 | Revision | - |
| Scale / Format | 1:100 / A3 | | |
| CAD Ref | | Drawn | Approved |
| Drawing Name | Existing | Drawing No. | E(04)_100 |
| | Front Southwest Elevation | | |

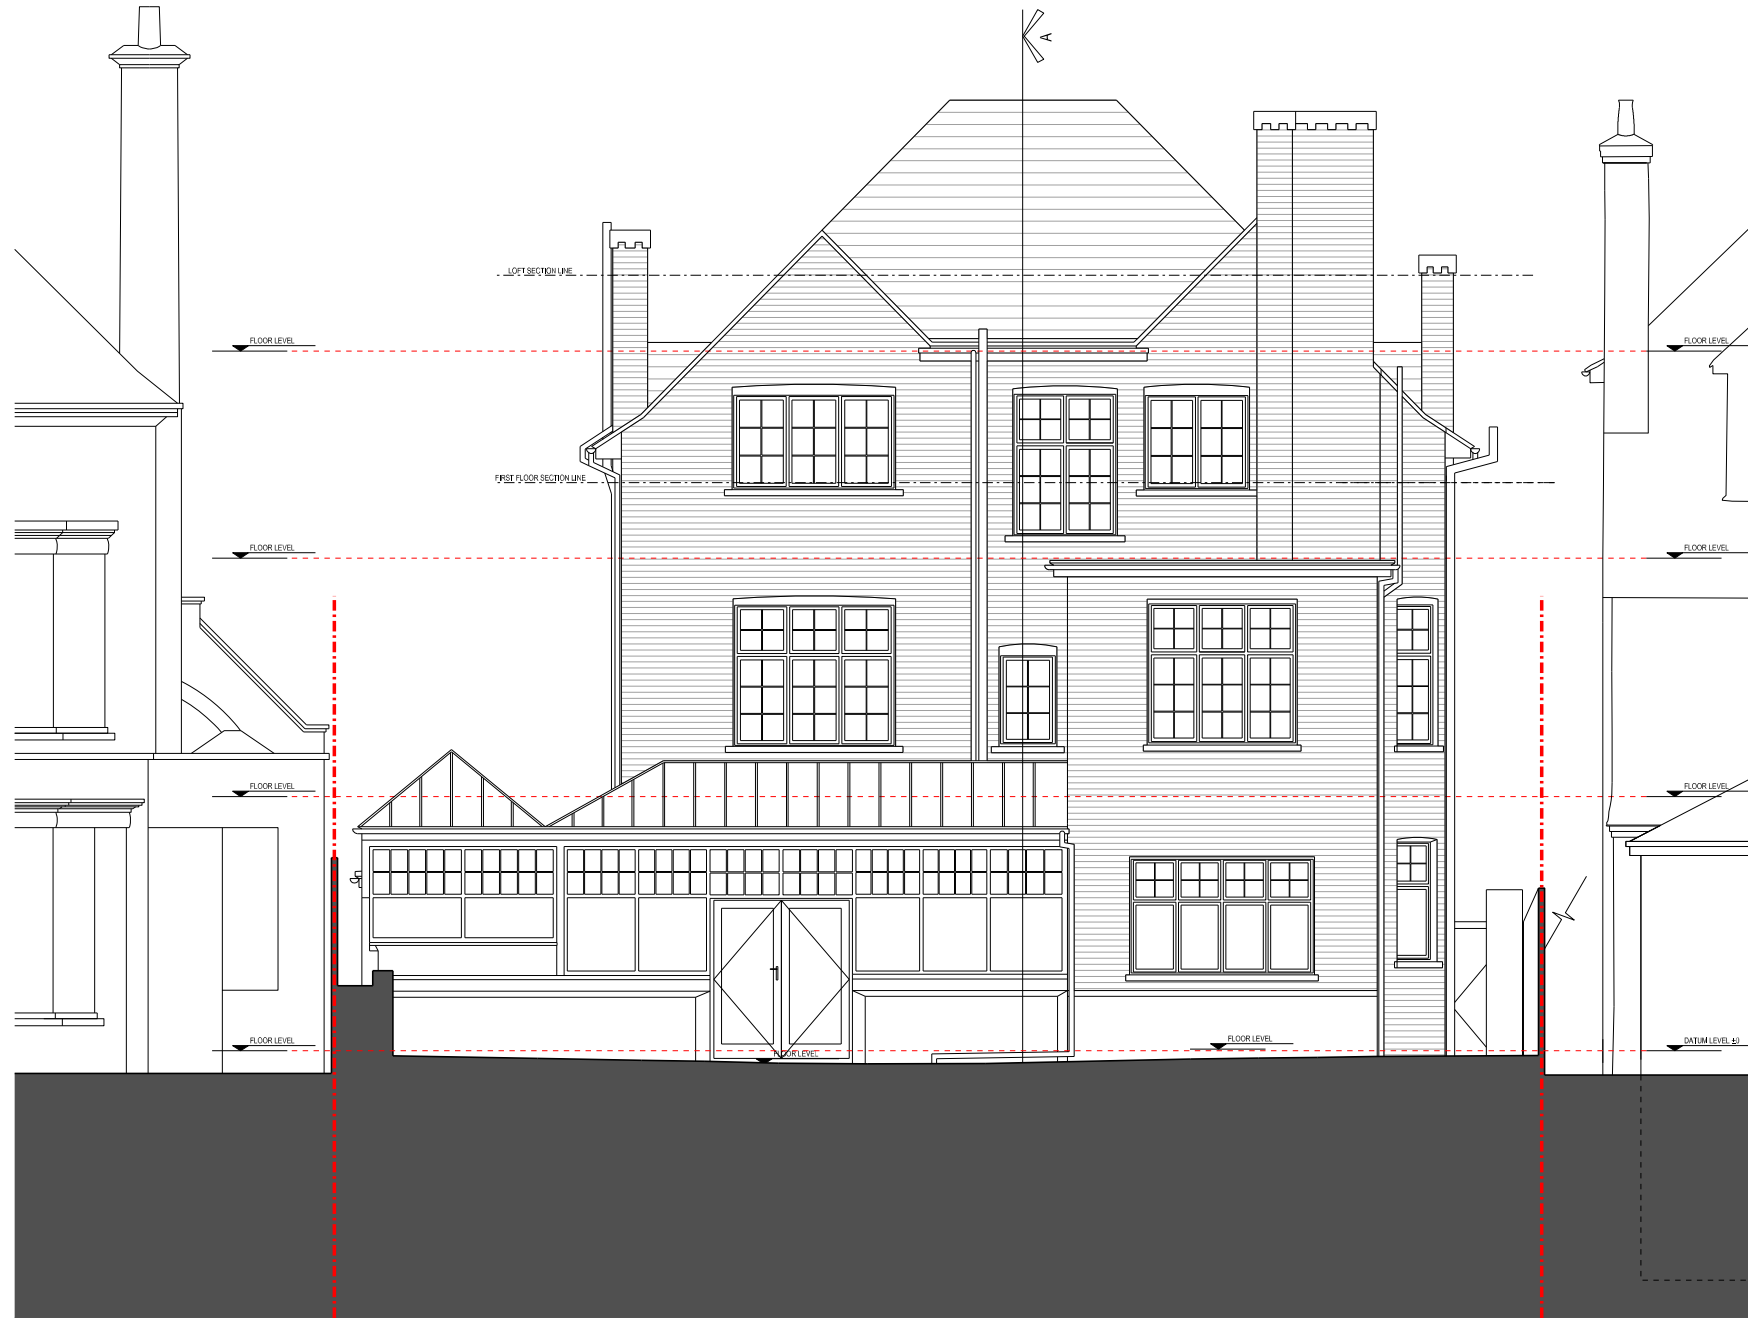

Disclaimer

1. All dimensions must be checked on site and discrepancies verified with the Architect.
3. Unless shown otherwise all dimensions are to structural surfaces and are in mm.
4. Any discrepancies between the Engineer's and Architect's drawings must be verified with the Architect.
5. This drawing is only for the status shown below and should not be used for any other purpose.
6. To be read with all Contract Documents.

General Notes

 

| Rev. | Date | Description |
|------|------|-------------|
| - | - | - |

IDEA ARCHITECTS

LONDON

235 Blackstock Road, London N5 2LL

ISSUED FOR PLANNING


| | | |
|---------------------------------|----------------------------------|----------|
| Project | Project No. | |
| 24 Ferncroft Avenue | 2002 | |
| London NW3 7PH | | |
| Client | Mrs Rusul T M Al-Magsoosi | |
| Date | 11/10/2020 | Revision |
| Scale / Format | 1:100 / A3 | - |
| CAD Ref | Drawn | Approved |
| Drawing Name | Drawing No. | |
| Existing | E(04)_101 | |
| Rear Northeast Elevation | | |



Disclaimer

- 1. All dimensions must be checked on site and discrepancies verified with the Architect.
- 3. Unless shown otherwise all dimensions are to structural surfaces and are in mm.
- 4. Any discrepancies between the Engineer's and Architect's drawings must be verified with the Architect.
- 5. This drawing is only for the status shown below and should not be used for any other purpose.
- 6. To be read with all Contract Documents.

General Notes

 

| Rev. | Date | Description |
|------|------|-------------|
| - | - | - |

IDEA ARCHITECTS
 LONDON
 235 Blackstock Road, London N5 2LL

ISSUED FOR PLANNING


| | | | |
|----------------|---|-------------|------------------|
| Project | 24 Ferncroft Avenue London NW3 7PH | Project No. | 2002 |
| Client | Mrs Rusul T M Al-Magsoosi | | |
| Date | 11/10/2020 | Revision | - |
| Scale / Format | 1:100 / A3 | | |
| CAD Ref | | Drawn | Approved |
| Drawing Name | Existing Side Northwest Elevation | Drawing No. | E(04)_102 |



Disclaimer

1. All dimensions must be checked on site and discrepancies verified with the Architect.
3. Unless shown otherwise all dimensions are to structural surfaces and are in mm.
4. Any discrepancies between the Engineer's and Architect's drawings must be verified with the Architect.
5. This drawing is only for the status shown below and should not be used for any other purpose.
6. To be read with all Contract Documents.

General Notes

 

| Rev. | Date | Description |
|------|------|-------------|
| - | - | - |

IDEA ARCHITECTS
 LONDON
 235 Blackstock Road, London N5 2LL

ISSUED FOR PLANNING

| | | | | |
|----------------|---|----------|-------------|------------------|
| Project | 24 Ferncroft Avenue London NW3 7PH | | Project No. | 2002 |
| Client | Mrs Rusul T M Al-Magsoosi | | | |
| Date | 11/10/2020 | Revision | - | |
| Scale / Format | 1:100 / A3 | - | | |
| CAD Ref | Drawn | Approved | | |
| Drawing Name | Existing Side Southeast Elevation | | Drawing No. | E(04)_103 |