


GROUND FLOOR

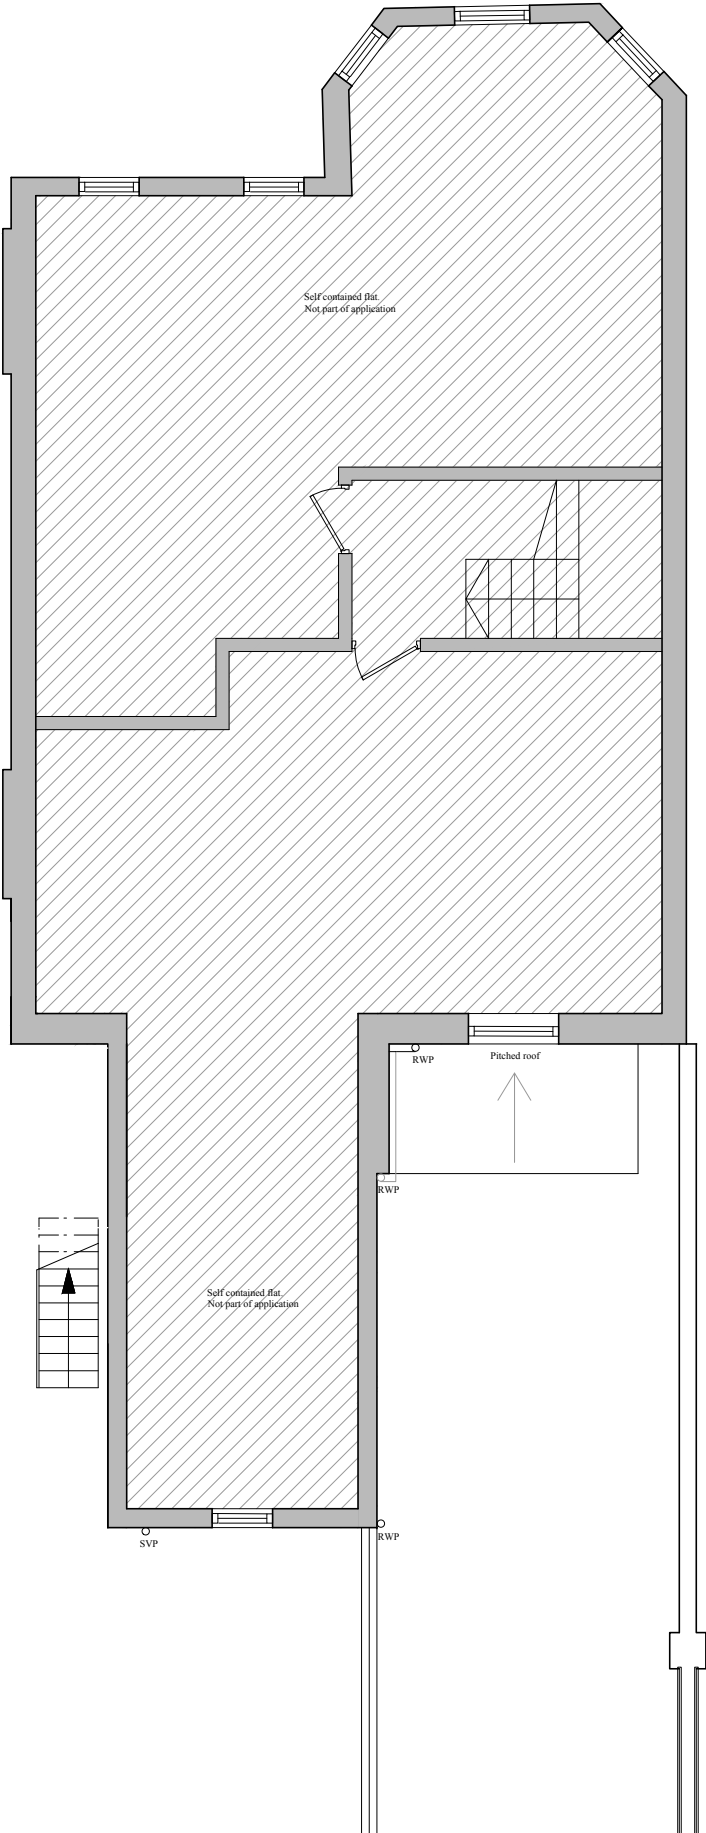

ROOF PLAN

NOTES:

REVISIONS:
A 05.10.20
Page size updated to A3 in order to show full extent of property
B 11.10.20
Route from building entrance to entrance of self contained units shown; party walls to other self contained units shown

FLAT 3, 90 SHOOT-UP HILL

EXISTING
FLOOR PLANS

DRAWING NO:
110B

DATE:
30.08.2020

SCALE:
1.100@A3