




EXISTING FRONT ELEVATION
5 & 6 BRAMSHILL MANSIONS
85 DARTMOUTH PARK HILL
LONDON NW5 1JG

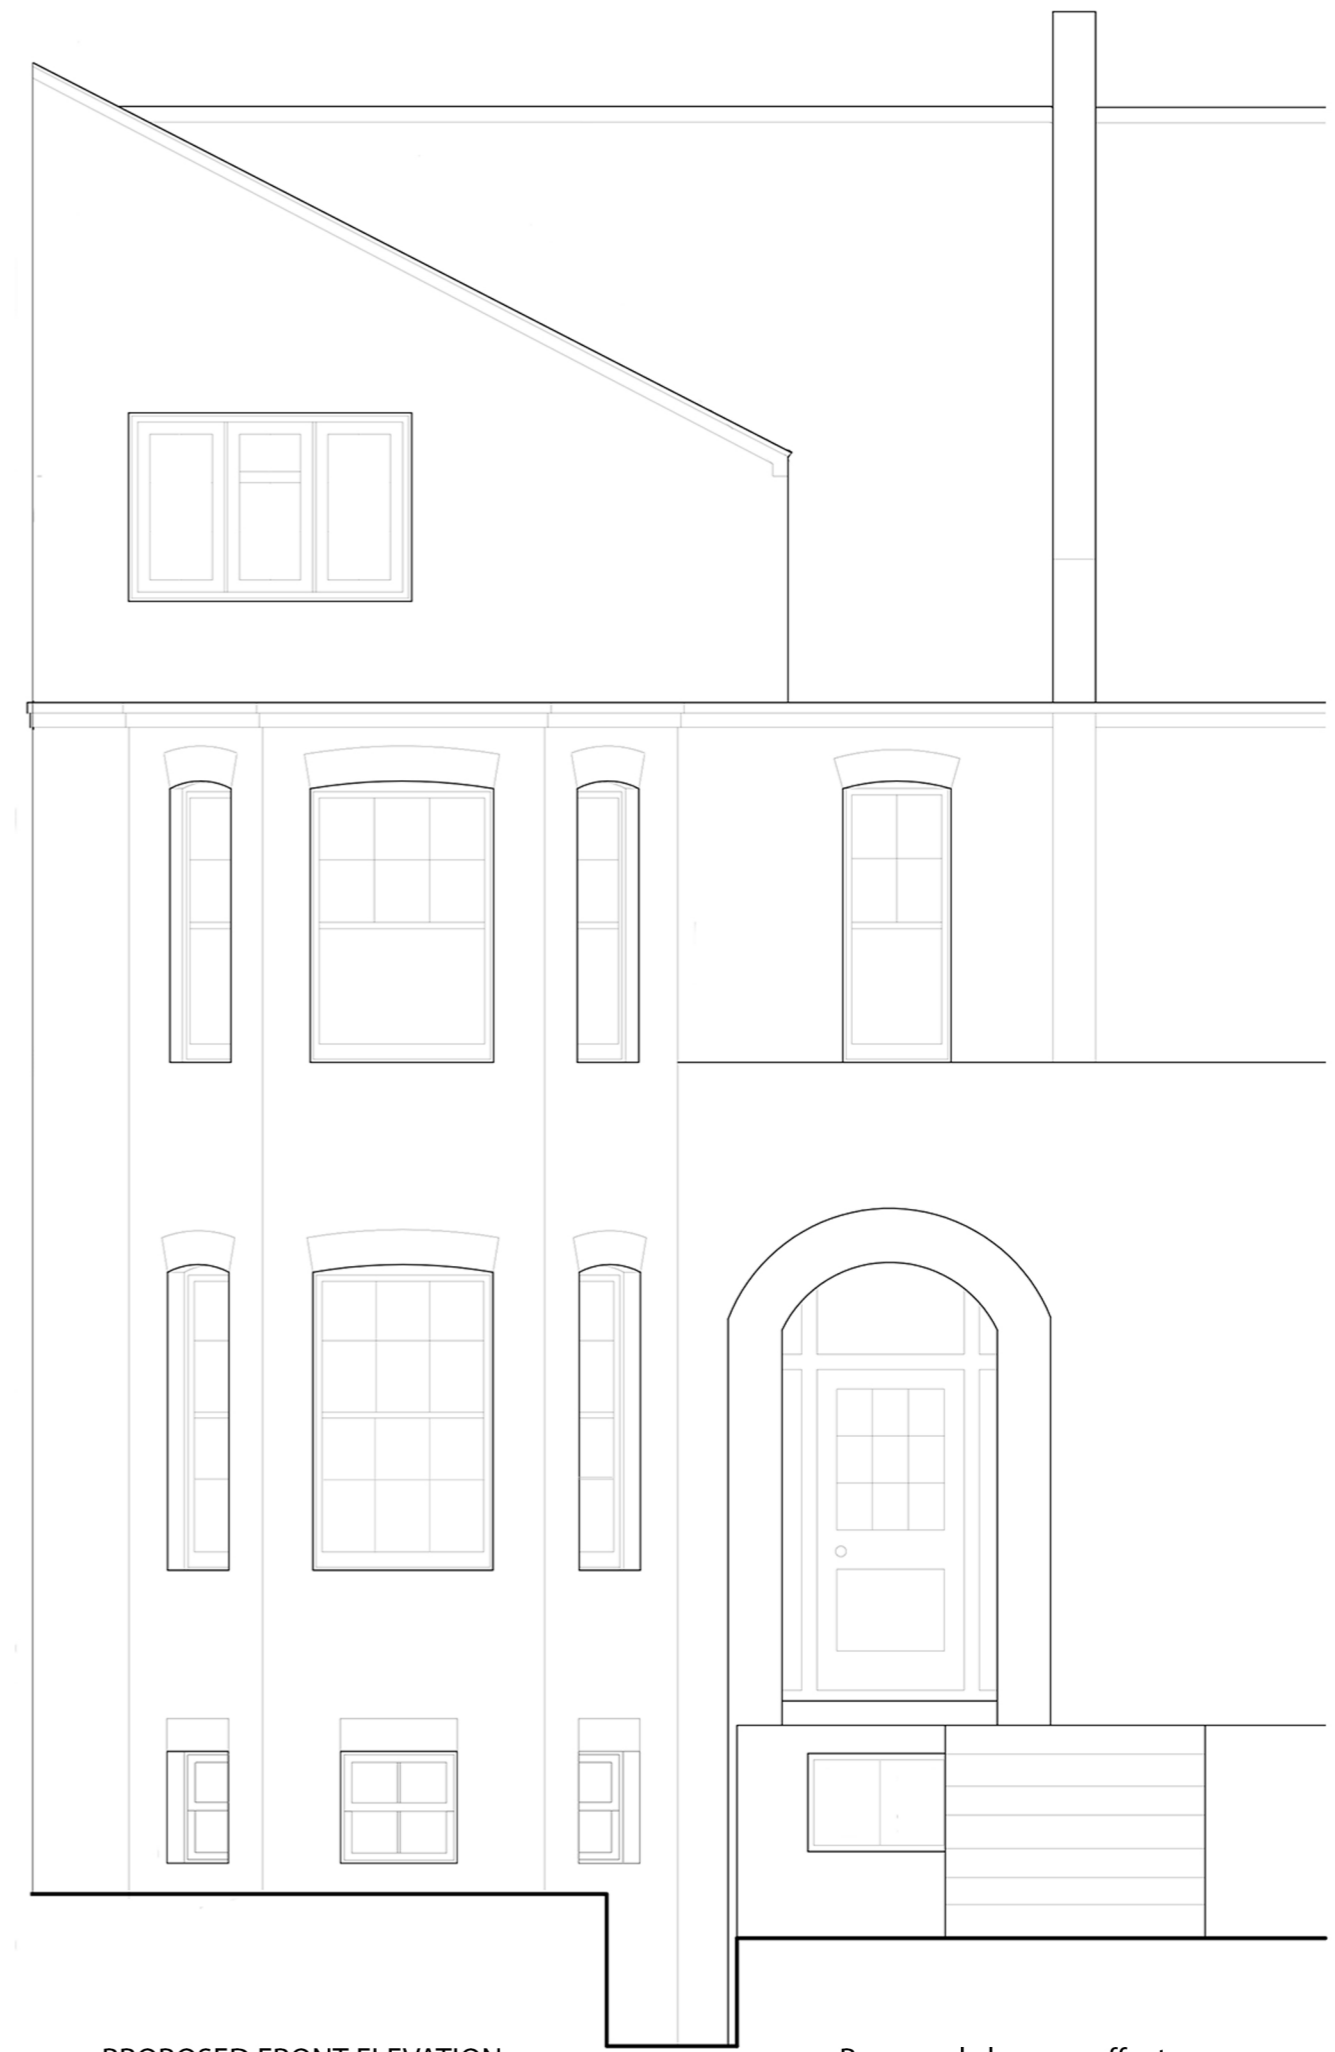

PROPOSED FRONT ELEVATION
5 & 6 BRAMSHILL MANSIONS
85 DARTMOUTH PARK HILL
LONDON NW5 1JG

Proposed changes effect
Flat 5 Bramshill Mansions only.
New and replacement windows to
the bay of the lower ground floor.

Planning Application ref : 2020/2192/P
Scale 1:50
11 October2020

Applicant: Claudia Dulak
5 Bramshill Mansions
Tel.: 07956 544046